


LOWEN+ASSOCIATES, LLC

2700 Belmont Boulevard, Suite A
Nashville, Tennessee 37212
www.Lowen-Associates.com
p (615) 386-3357 f (615) 386-3329

PROFESSIONAL SEAL:

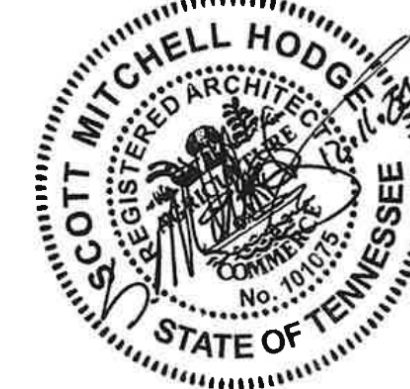


SCHEDULE A
Maury County Regional Airport
New Terminal Construction Project
Maury County Airport Authority
Columbia / Mount Pleasant, Tennessee
With Garver - Aviation Team
Garver Project No. 21A08011

PHASE:
CONSTRUCTION DOCUMENTS
PROJECT NUMBER:
24-04
ISSUE DATE:
December 11, 2024
REVISIONS:

- △
- △
- △
- △
- △
- △
- △
- △
- △
- △
- △
- △
- △
- △
- △
- △
- △
- △
- △
- △
- △

Low Roof Plan
A2.2
© Copyright 2024 LOWEN+ASSOCIATES, LLC


COPYRIGHT © 2024 LOWEN + ASSOCIATES, LLC - ALL RIGHTS RESERVED - 2700 BELMONT BOULEVARD, SUITE A - NASHVILLE, TENNESSEE 37212 TEL. 615.386.3357 FAX 615.386.3329

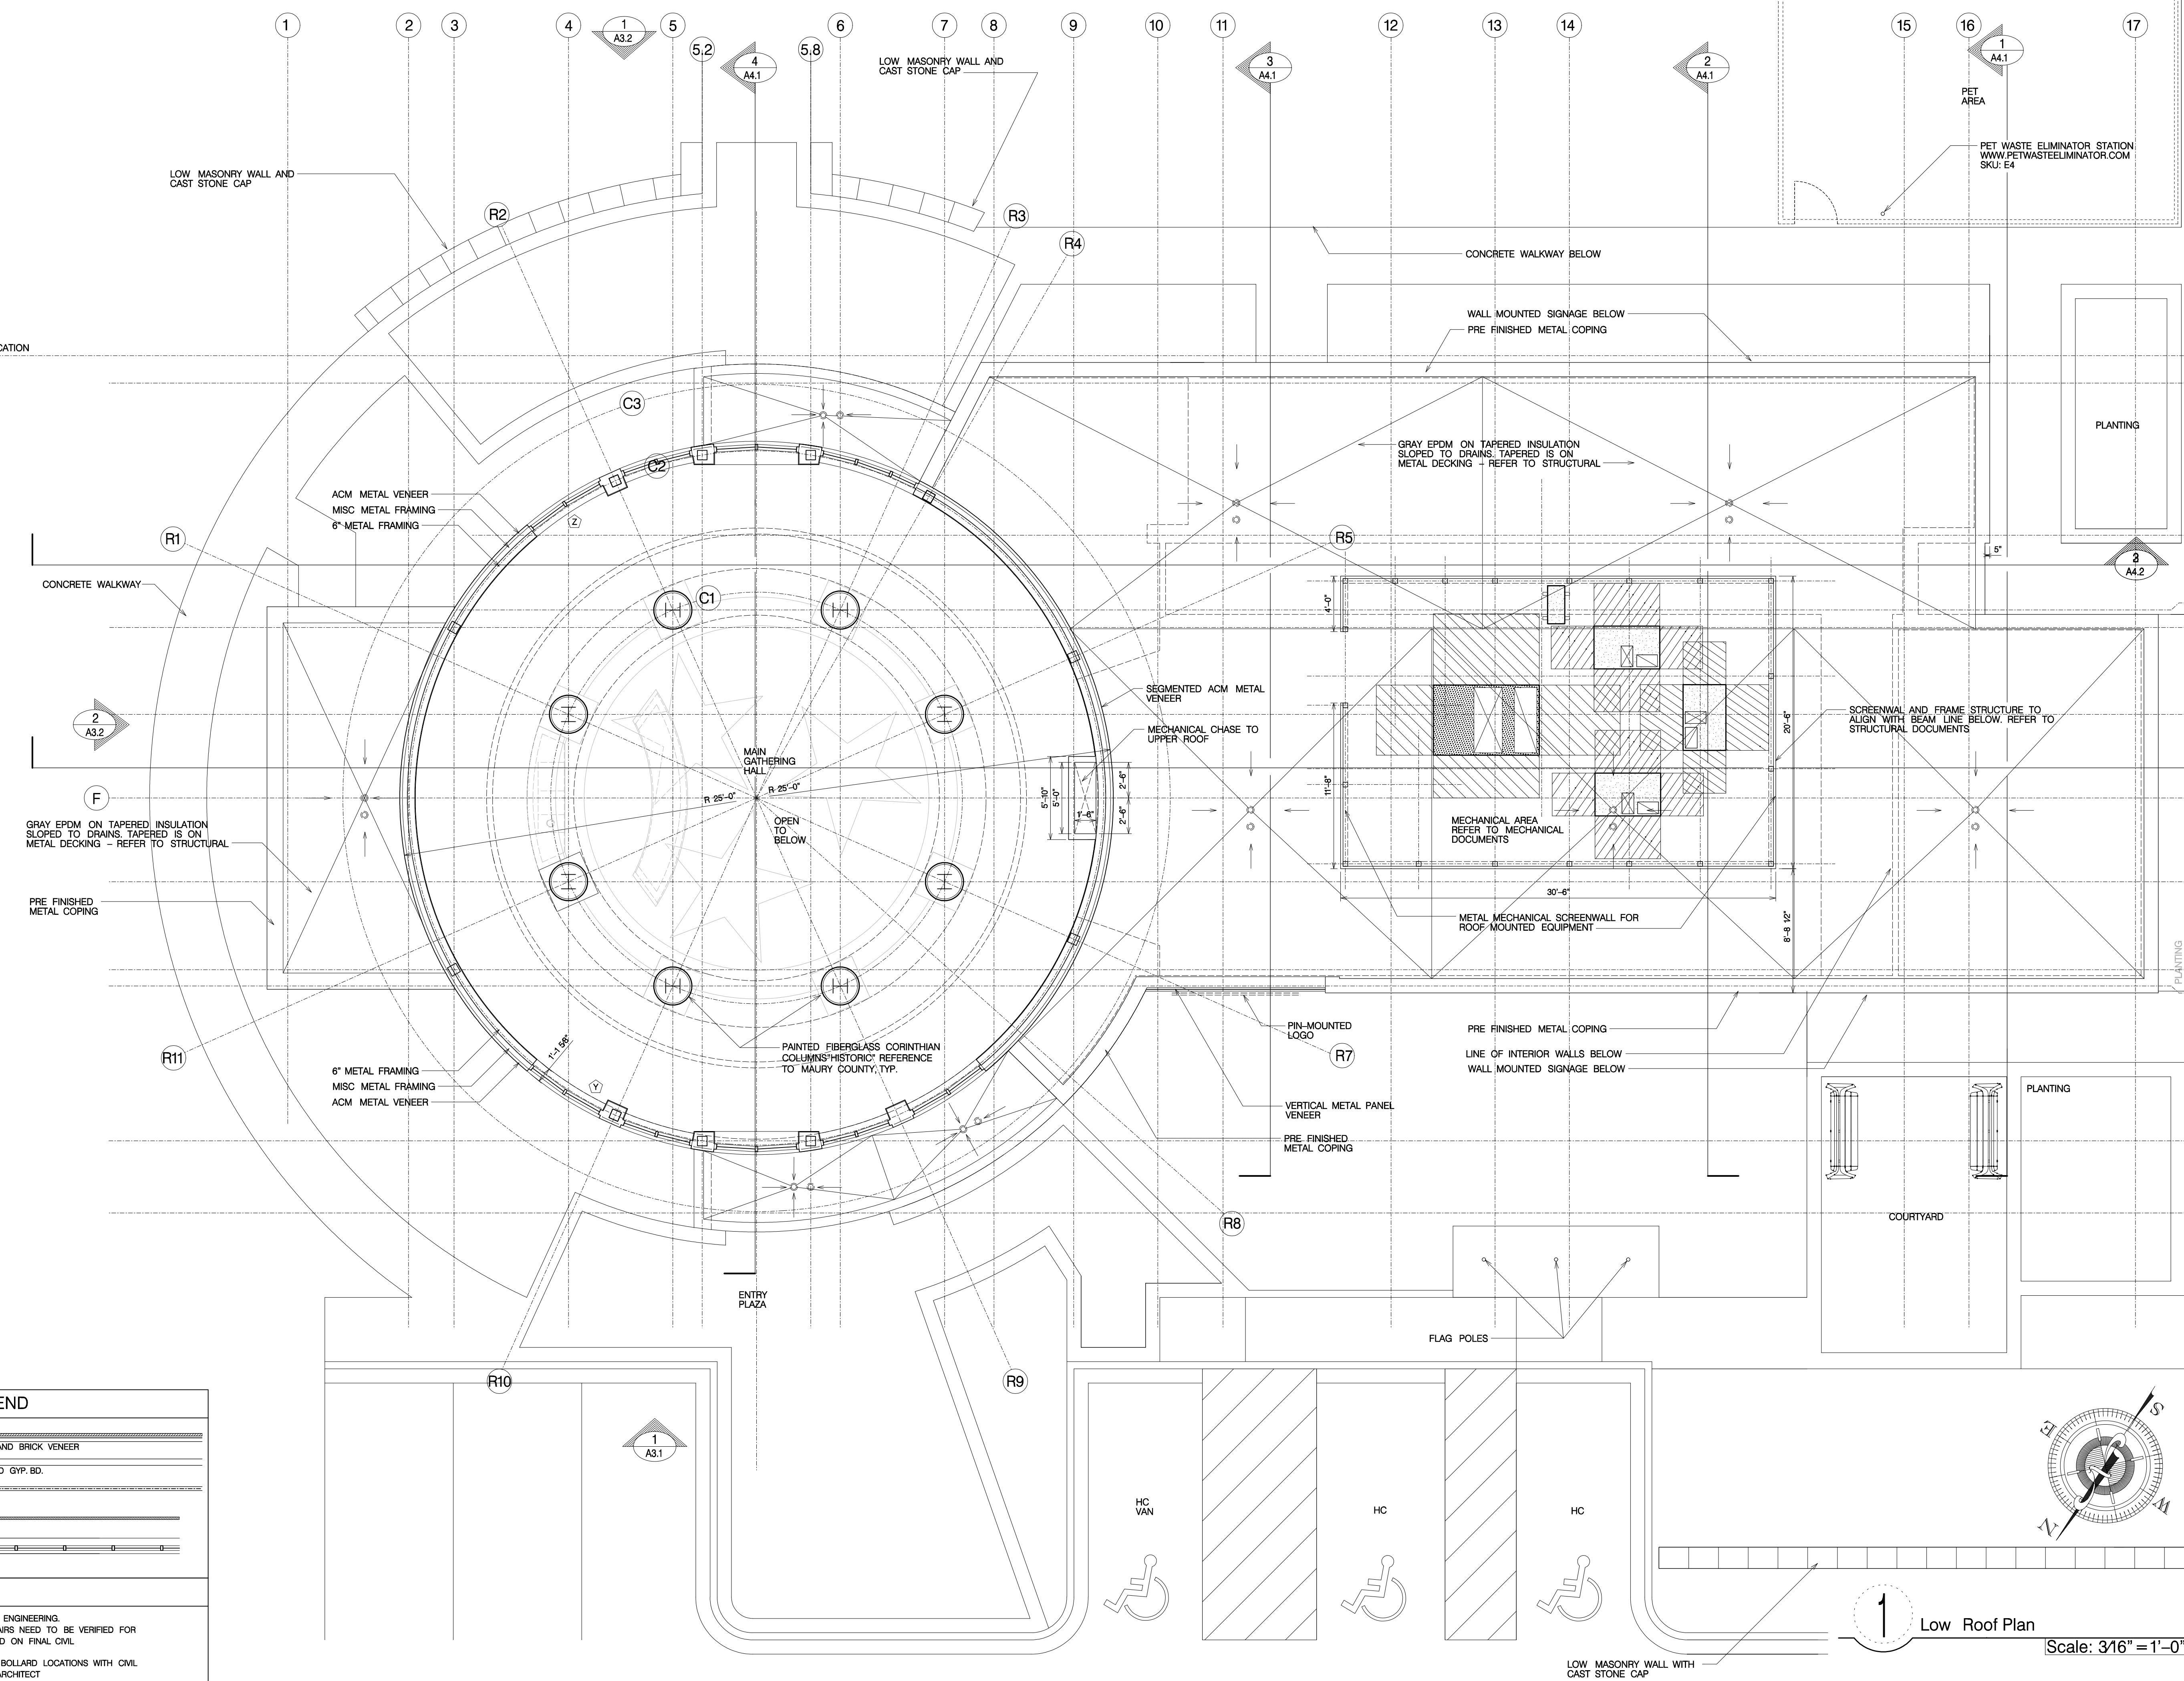

WALL RATING LEGEND	
	EXTERIOR 6" STUD FRAMING AIRSPACE AND BRICK VENEER
	INTERIOR STUD FRAMING AND PAINTED GYP. BD.
	1-HOUR RATED WALL
	MASONRY VENEER
	1" INSULATED STOREFRONT SYSTEM

NOTE:
VERIFY ALL FINISH GRADES WITH CIVIL ENGINEERING.
ALL EXTERIOR FORMED CONCRETE STAIRS NEED TO BE VERIFIED FOR NUMBER OF RISER AND TREADS BASED ON FINAL CIVIL SITE PLAN AND FINISH GRADES.
VERIFY ALL CONCRETE WALKWAY AND BOLLARD LOCATIONS WITH CIVIL CONTRACTOR TO COORDINATE WITH ARCHITECT

1 Low Roof Plan
Scale: 3/16" = 1'-0"

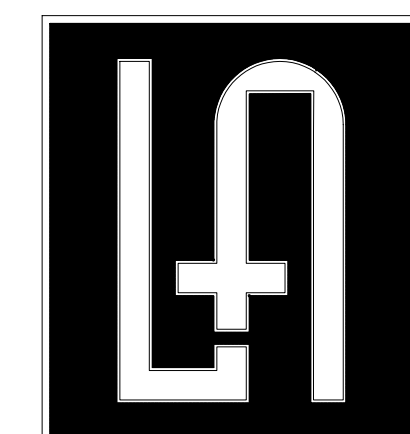

LOWEN+ASSOCIATES, LLC

2700 Belmont Boulevard, Suite A
Nashville, Tennessee 37212
www.Lowen-Associates.com
p (615) 386-3357 f (615) 386-3329

PROFESSIONAL SEAL:



SCHEDULE A
Maury County Regional Airport
New Terminal Construction Project
Maury County Airport Authority
Columbia / Mount Pleasant, Tennessee
With Garver - Aviation Team
Garver Project No. 21A08011

PHASE:
CONSTRUCTION DOCUMENTS

PROJECT NUMBER:
24-04

ISSUE DATE:
December 11, 2024


REVISIONS:

- Revision list with triangles and lines for tracking changes.

Upper Roof Plan

A2.3


COPYRIGHT © 2024 LOWEN + ASSOCIATES, LLC - ALL RIGHTS RESERVED - 2700 BELMONT BOULEVARD, SUITE A - NASHVILLE, TENNESSEE 37212 TEL. 615.386.3357 FAX 615.386.3329

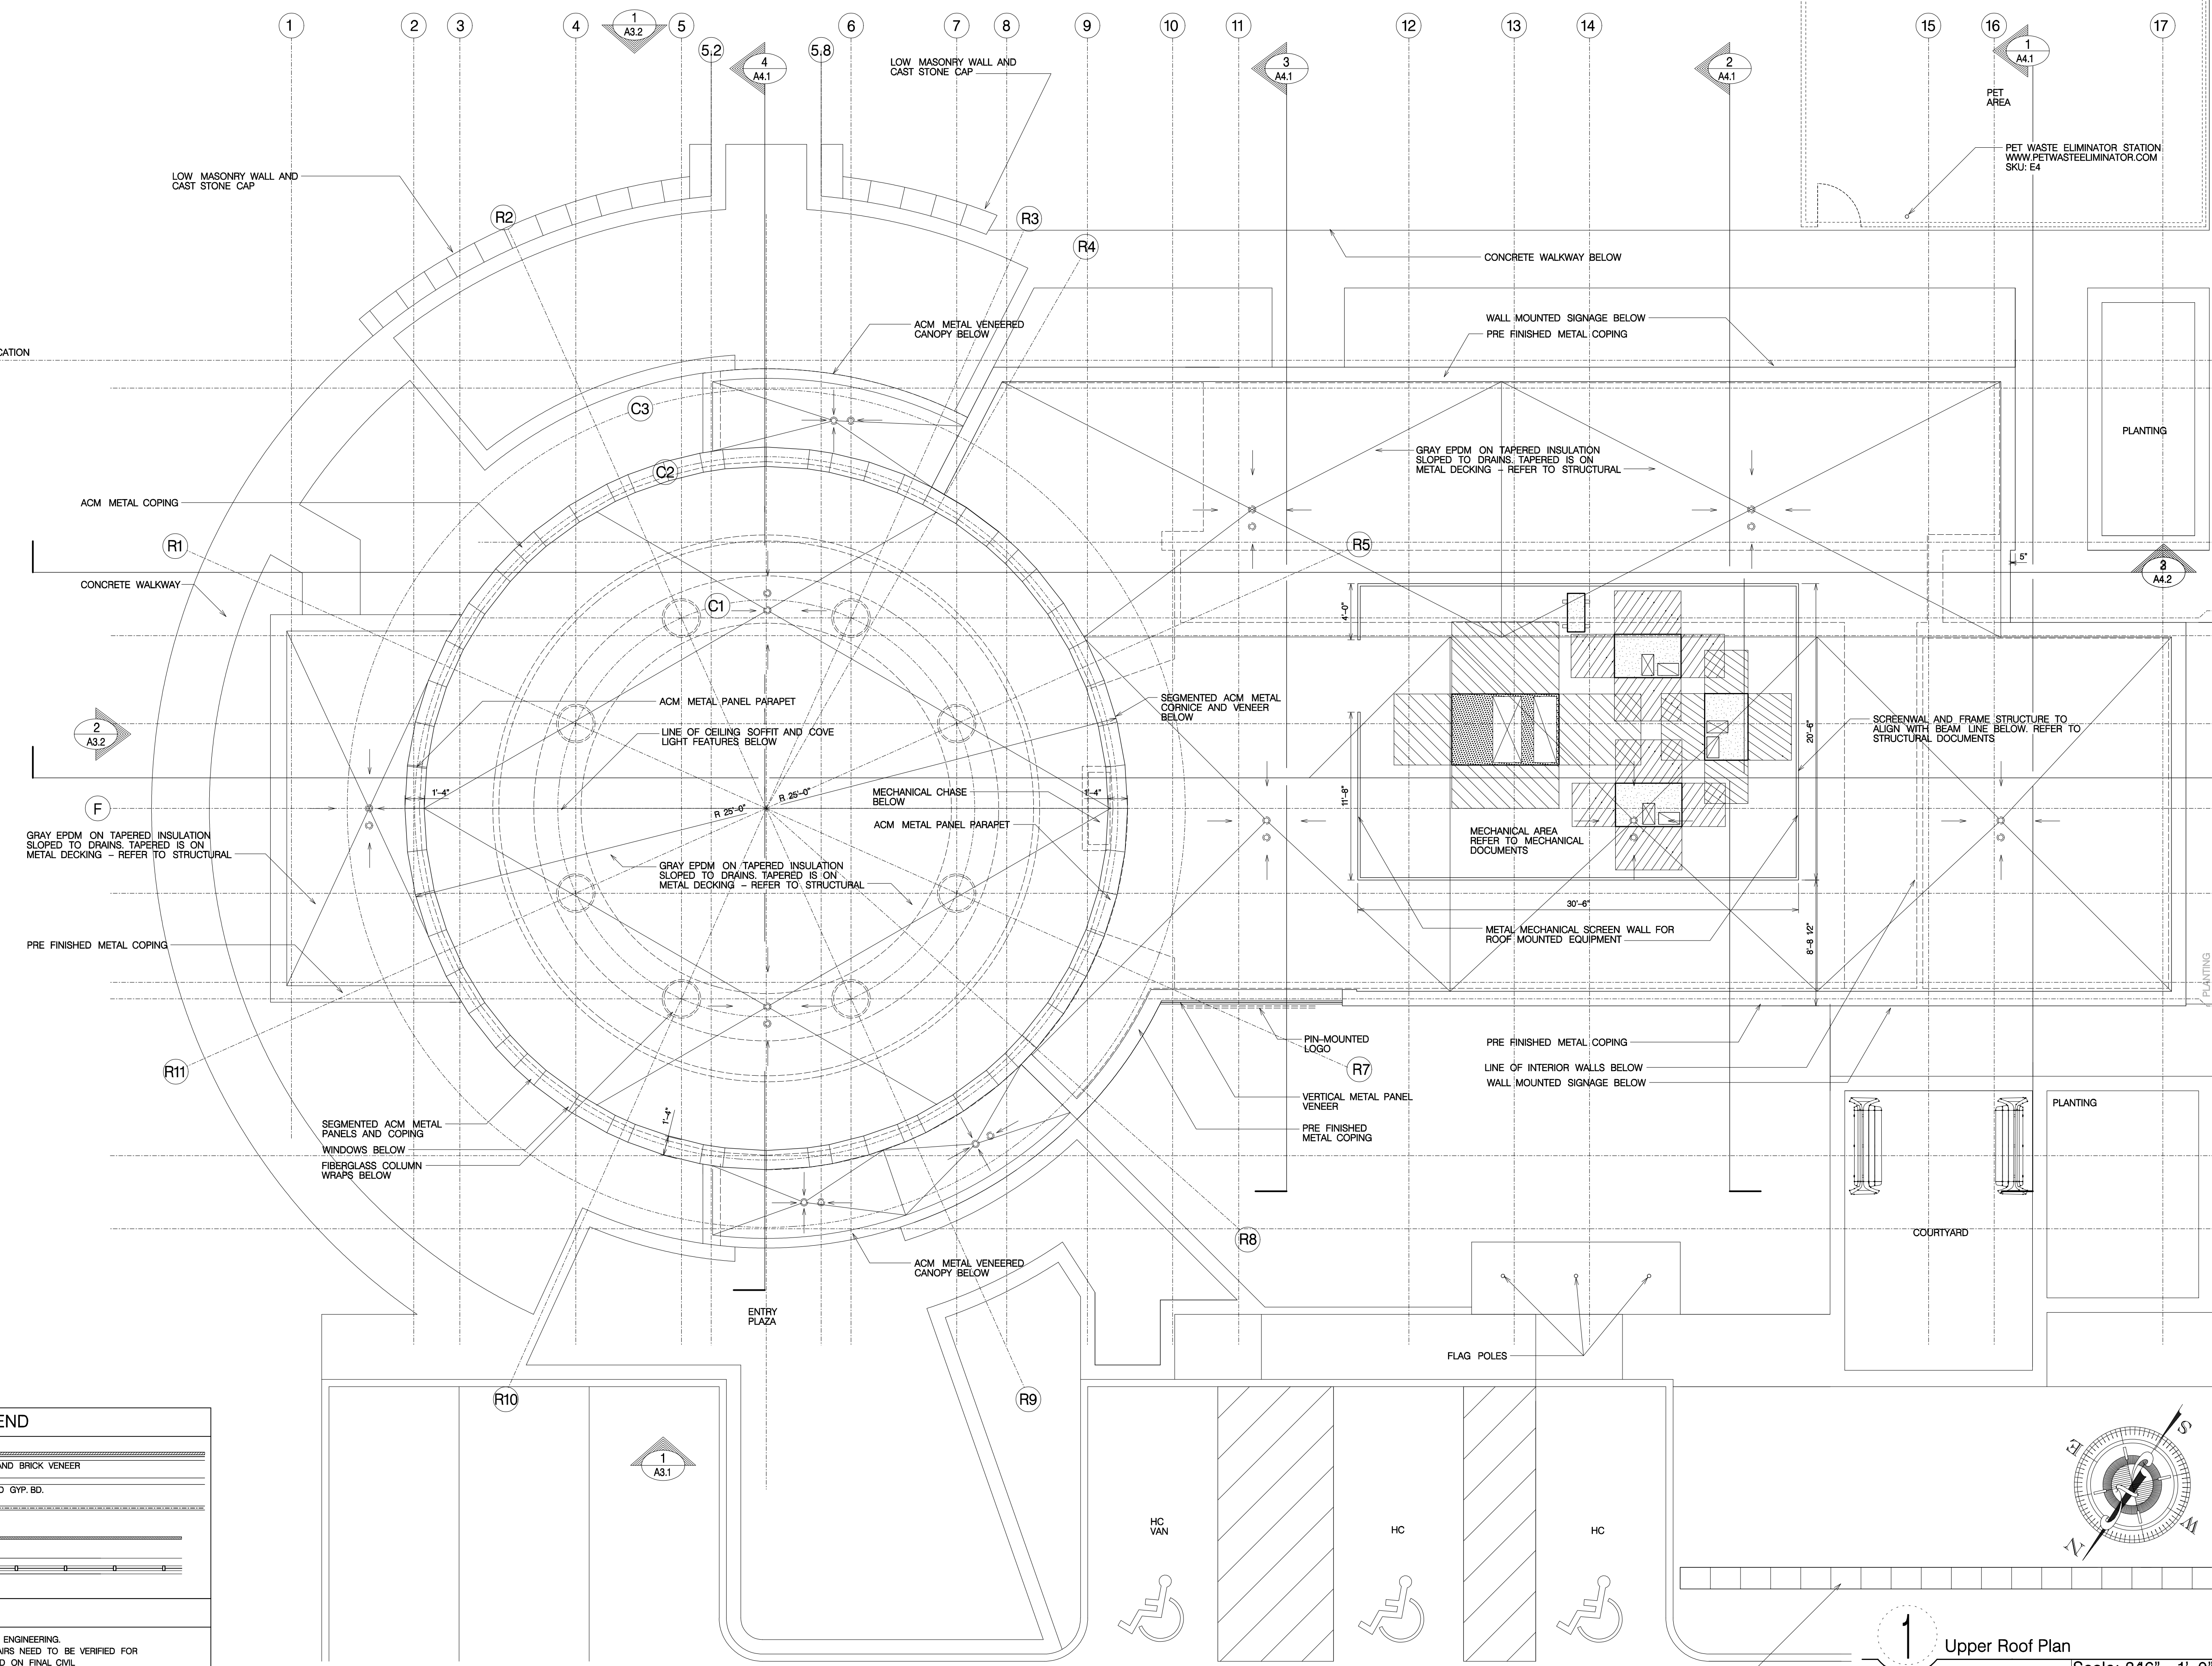


WALL RATING LEGEND

	EXTERIOR 6" STUD FRAMING WITH SPACE AND BRICK VENEER
	INTERIOR STUD FRAMING AND PAINTED GYP. BD.
	1-HOUR RATED WALL
	MASONRY VENEER
	1" INSULATED STOREFRONT SYSTEM

NOTE:
VERIFY ALL FINISH GRADES WITH CIVIL ENGINEERING.
ALL EXTERIOR FORMED CONCRETE STAIRS NEED TO BE VERIFIED FOR NUMBER OF RISER AND TREADS BASED ON FINAL CIVIL SITE PLAN AND FINISH GRADES.
VERIFY ALL CONCRETE WALKWAY AND BOLLARD LOCATIONS WITH CIVIL CONTRACTOR TO COORDINATE WITH ARCHITECT

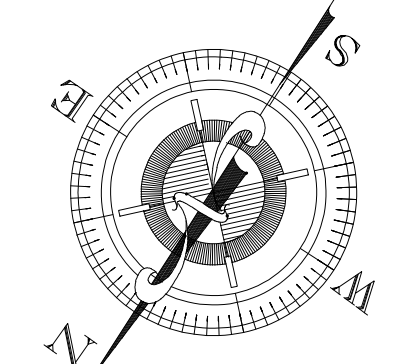

1 Upper Roof Plan
Scale: 3/16" = 1'-0"

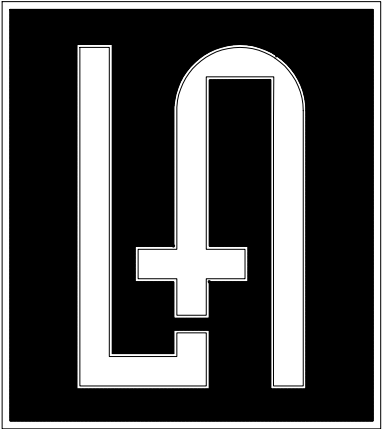

LOWEN+ASSOCIATES, LLC

2700 Belmont Boulevard, Suite A
Nashville, Tennessee 37212
www.Lowen-Associates.com
p (615) 386-3357 f (615) 386-3329

PROFESSIONAL SEAL:



SCHEDULE A
Maury County Regional Airport
New Terminal Construction Project

Maury County Airport Authority
Columbia / Mount Pleasant, Tennessee
With Garver - Aviation Team
Garver Project No. 21A08011


PHASE:
CONSTRUCTION DOCUMENTS
PROJECT NUMBER:
24-04
ISSUE DATE:
December 11, 2024
REVISIONS:

- 1
- 2
- 3
- 4
- 5
- 6
- 7
- 8
- 9
- 10
- 11
- 12
- 13
- 14
- 15
- 16
- 17

Main Level Dimension Floor Plan

A2.4

Copyright 2024 LOWEN+ASSOCIATES, LLC


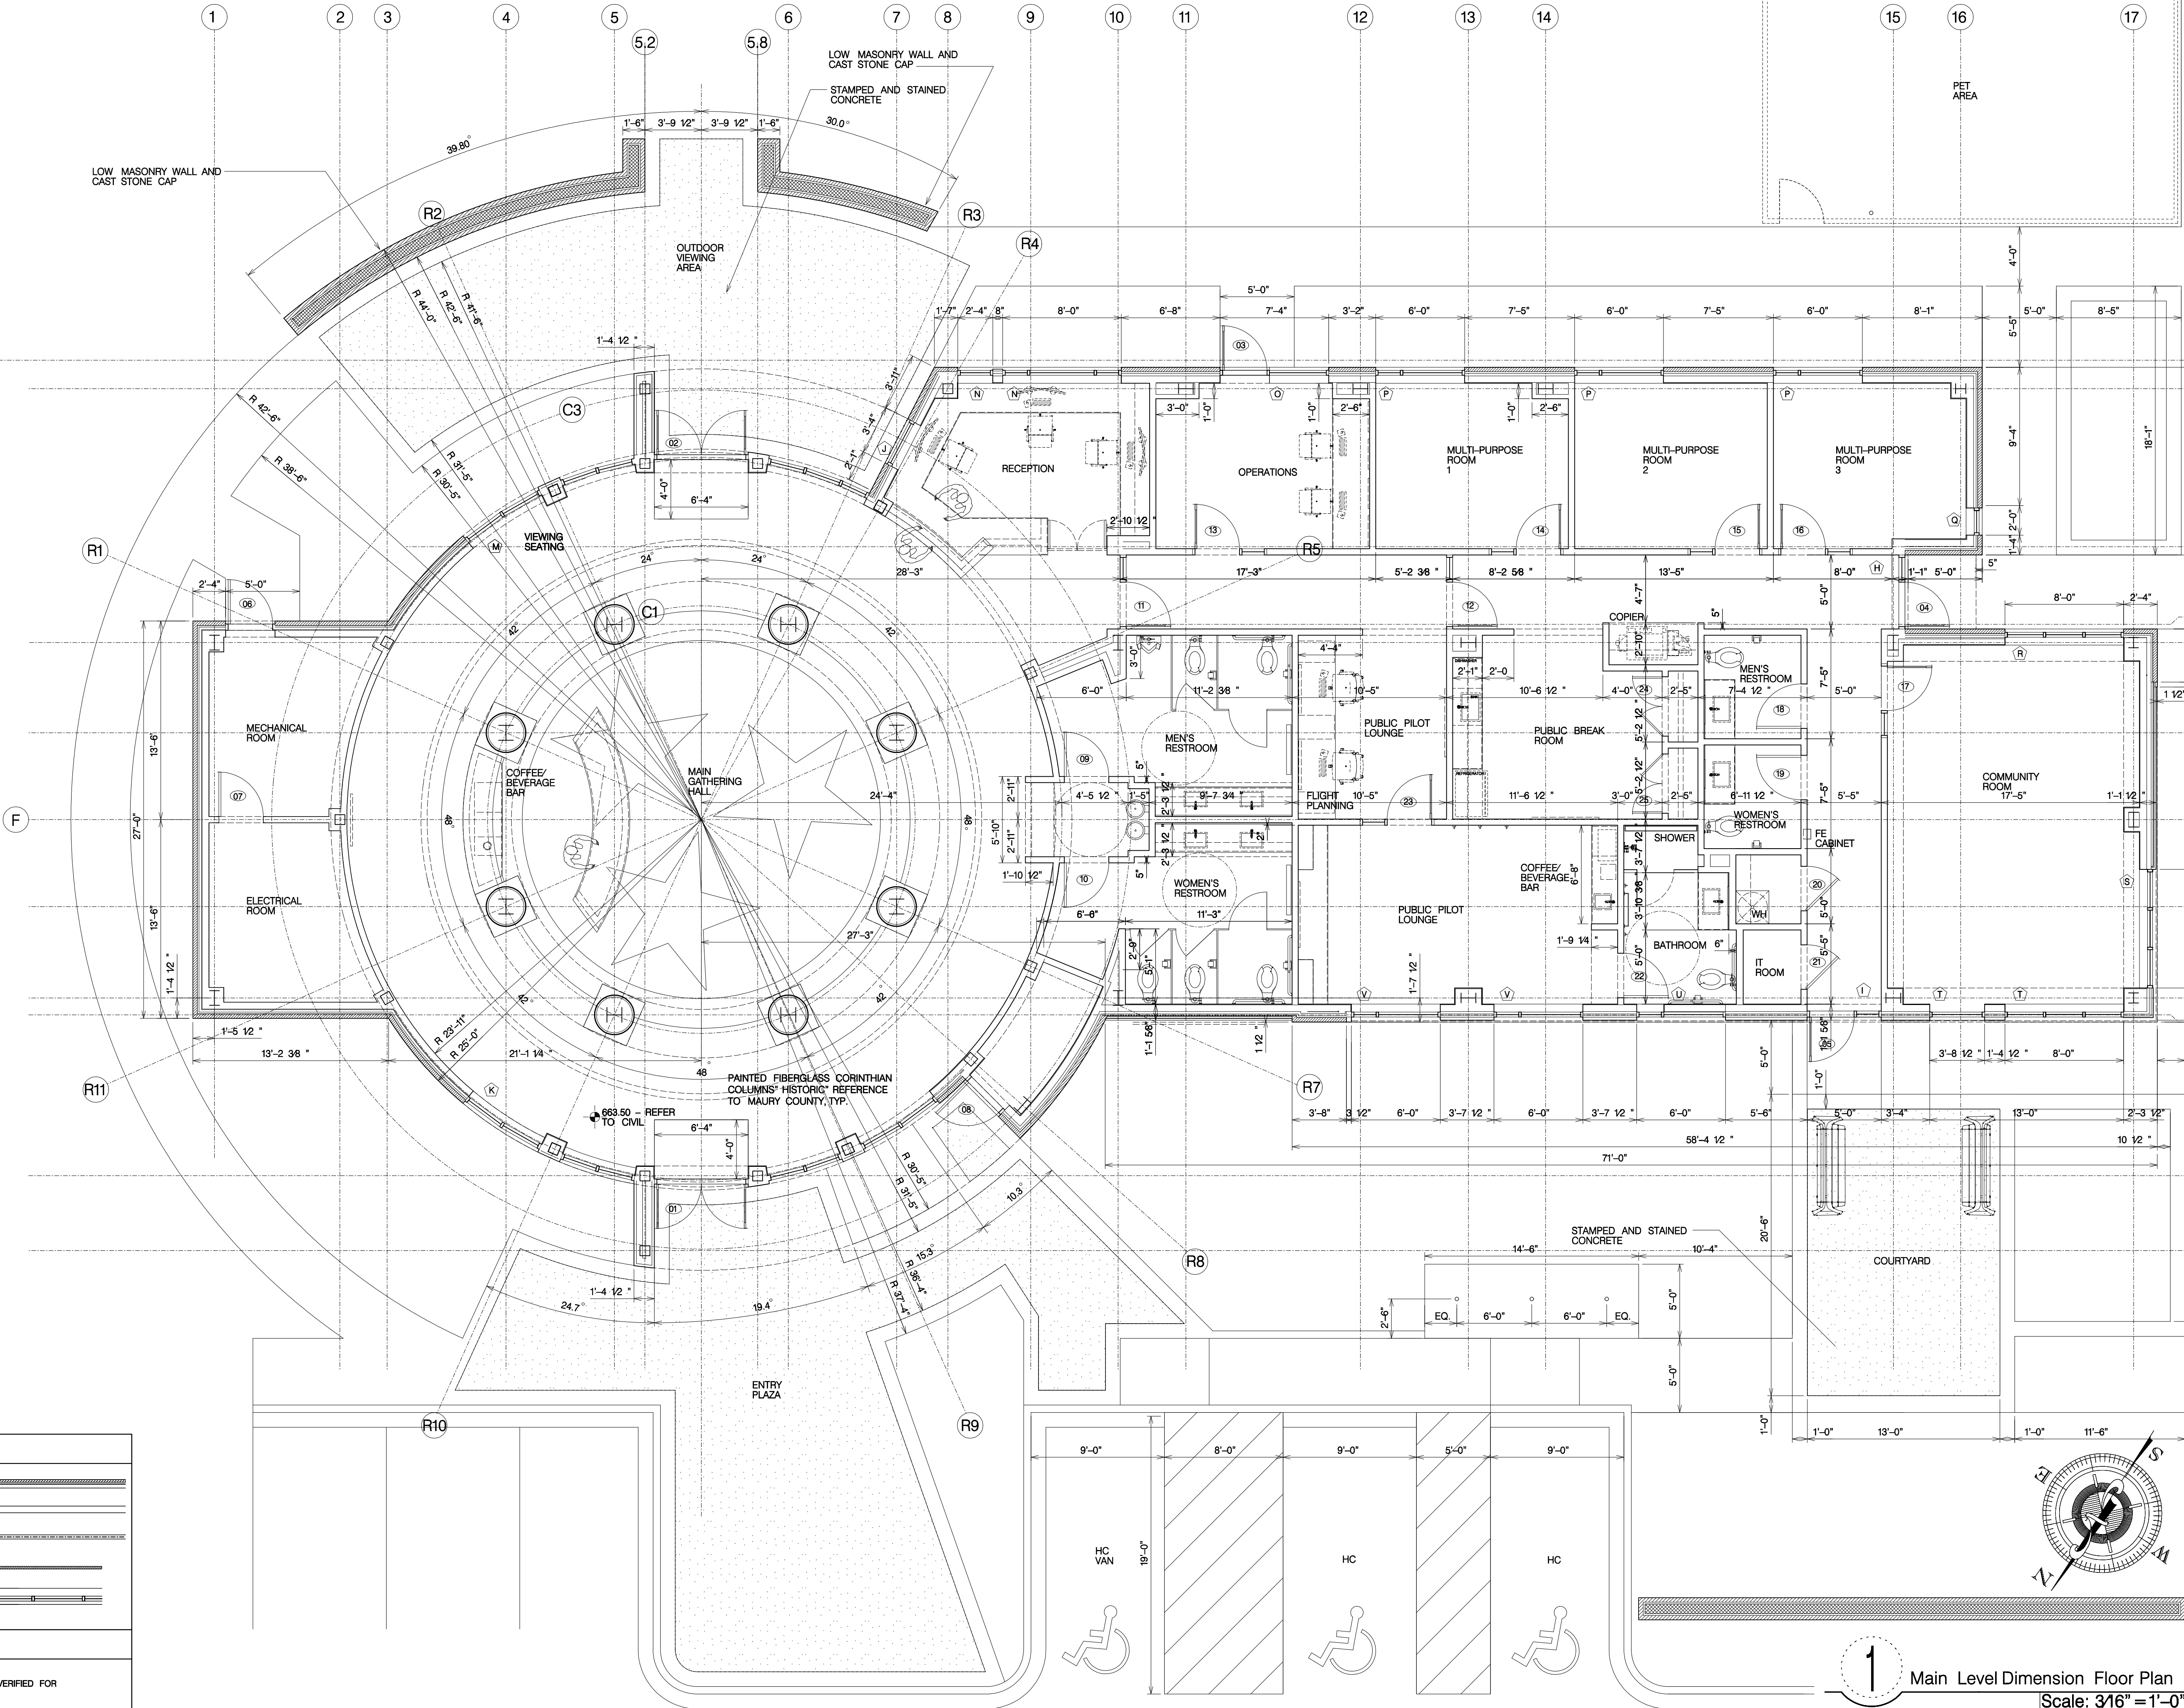



WALL RATING LEGEND

	EXTERIOR 6" STUD FRAMING IN SPACE AND BRICK VENEER
	INTERIOR STUD FRAMING AND PAINTED GYP. BD.
	1-HOUR RATED WALL
	MASONRY VENEER
	1" INSULATED STOREFRONT SYSTEM

NOTE:
VERIFY ALL FINISH GRADES WITH CIVIL ENGINEERING.
ALL EXTERIOR FORMED CONCRETE STAIRS NEED TO BE VERIFIED FOR NUMBER OF RISER AND TREADS BASED ON FINAL CIVIL SITE PLAN AND FINISH GRADES.
VERIFY ALL CONCRETE WALKWAY AND BOLLARD LOCATIONS WITH CIVIL CONTRACTOR TO COORDINATE WITH ARCHITECT

1 Main Level Dimension Floor Plan
Scale: 3/16" = 1'-0"

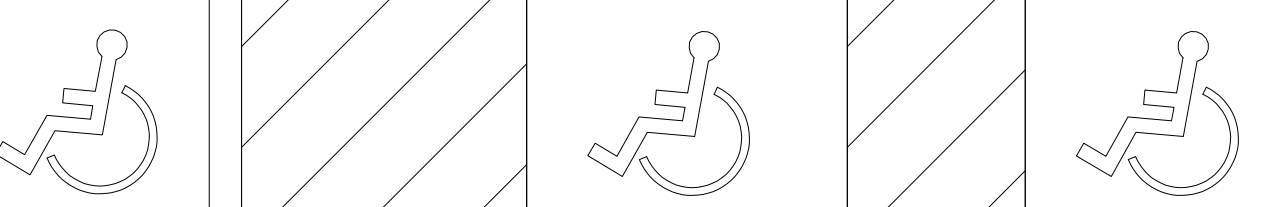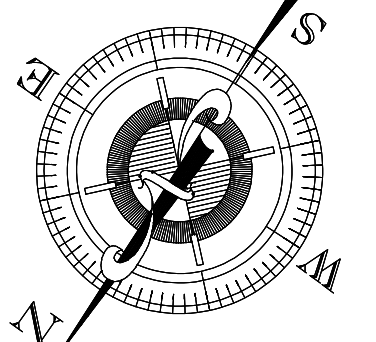


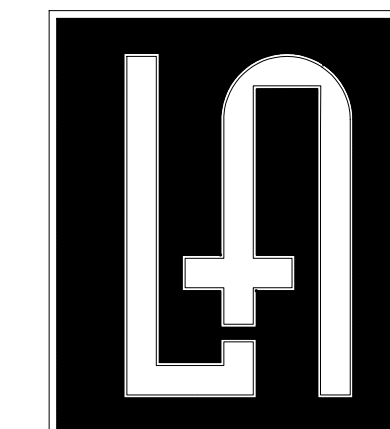

LOWEN+ASSOCIATES, LLC

2700 Belmont Boulevard, Suite A
Nashville, Tennessee 37212
www.Lowen-Associates.com
p (615) 386-3357 f (615) 386-3329

PROFESSIONAL SEAL:

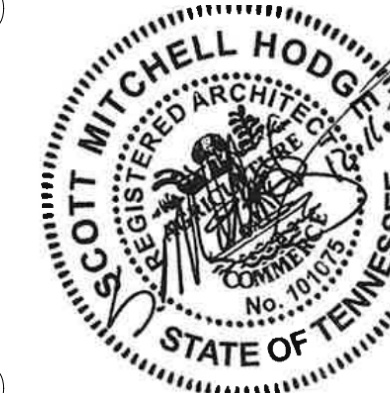

SCHEDULE A
Mauzy County Regional Airport
New Terminal Construction Project

Mauzy County Airport Authority
Columbia / Mount Pleasant, Tennessee
With Garver - Aviation Team
Garver Project No. 21A08011

PHASE:

CONSTRUCTION DOCUMENTS

PROJECT NUMBER:

24-04

ISSUE DATE:

December 11, 2024

REVISIONS:


- △
- △
- △
- △
- △
- △
- △
- △
- △
- △
- △
- △
- △
- △
- △
- △
- △

Upper Roof Level Dimension
Plan

A2.5

COPYRIGHT © 2024 LOWEN + ASSOCIATES, LLC - ALL RIGHTS RESERVED - 2700 BELMONT BOULEVARD, SUITE A - NASHVILLE, TENNESSEE 37212 TEL. 615.386.3357 FAX 615.386.3329

APPROX. 21' HEIGHT AT THIS LOCATION

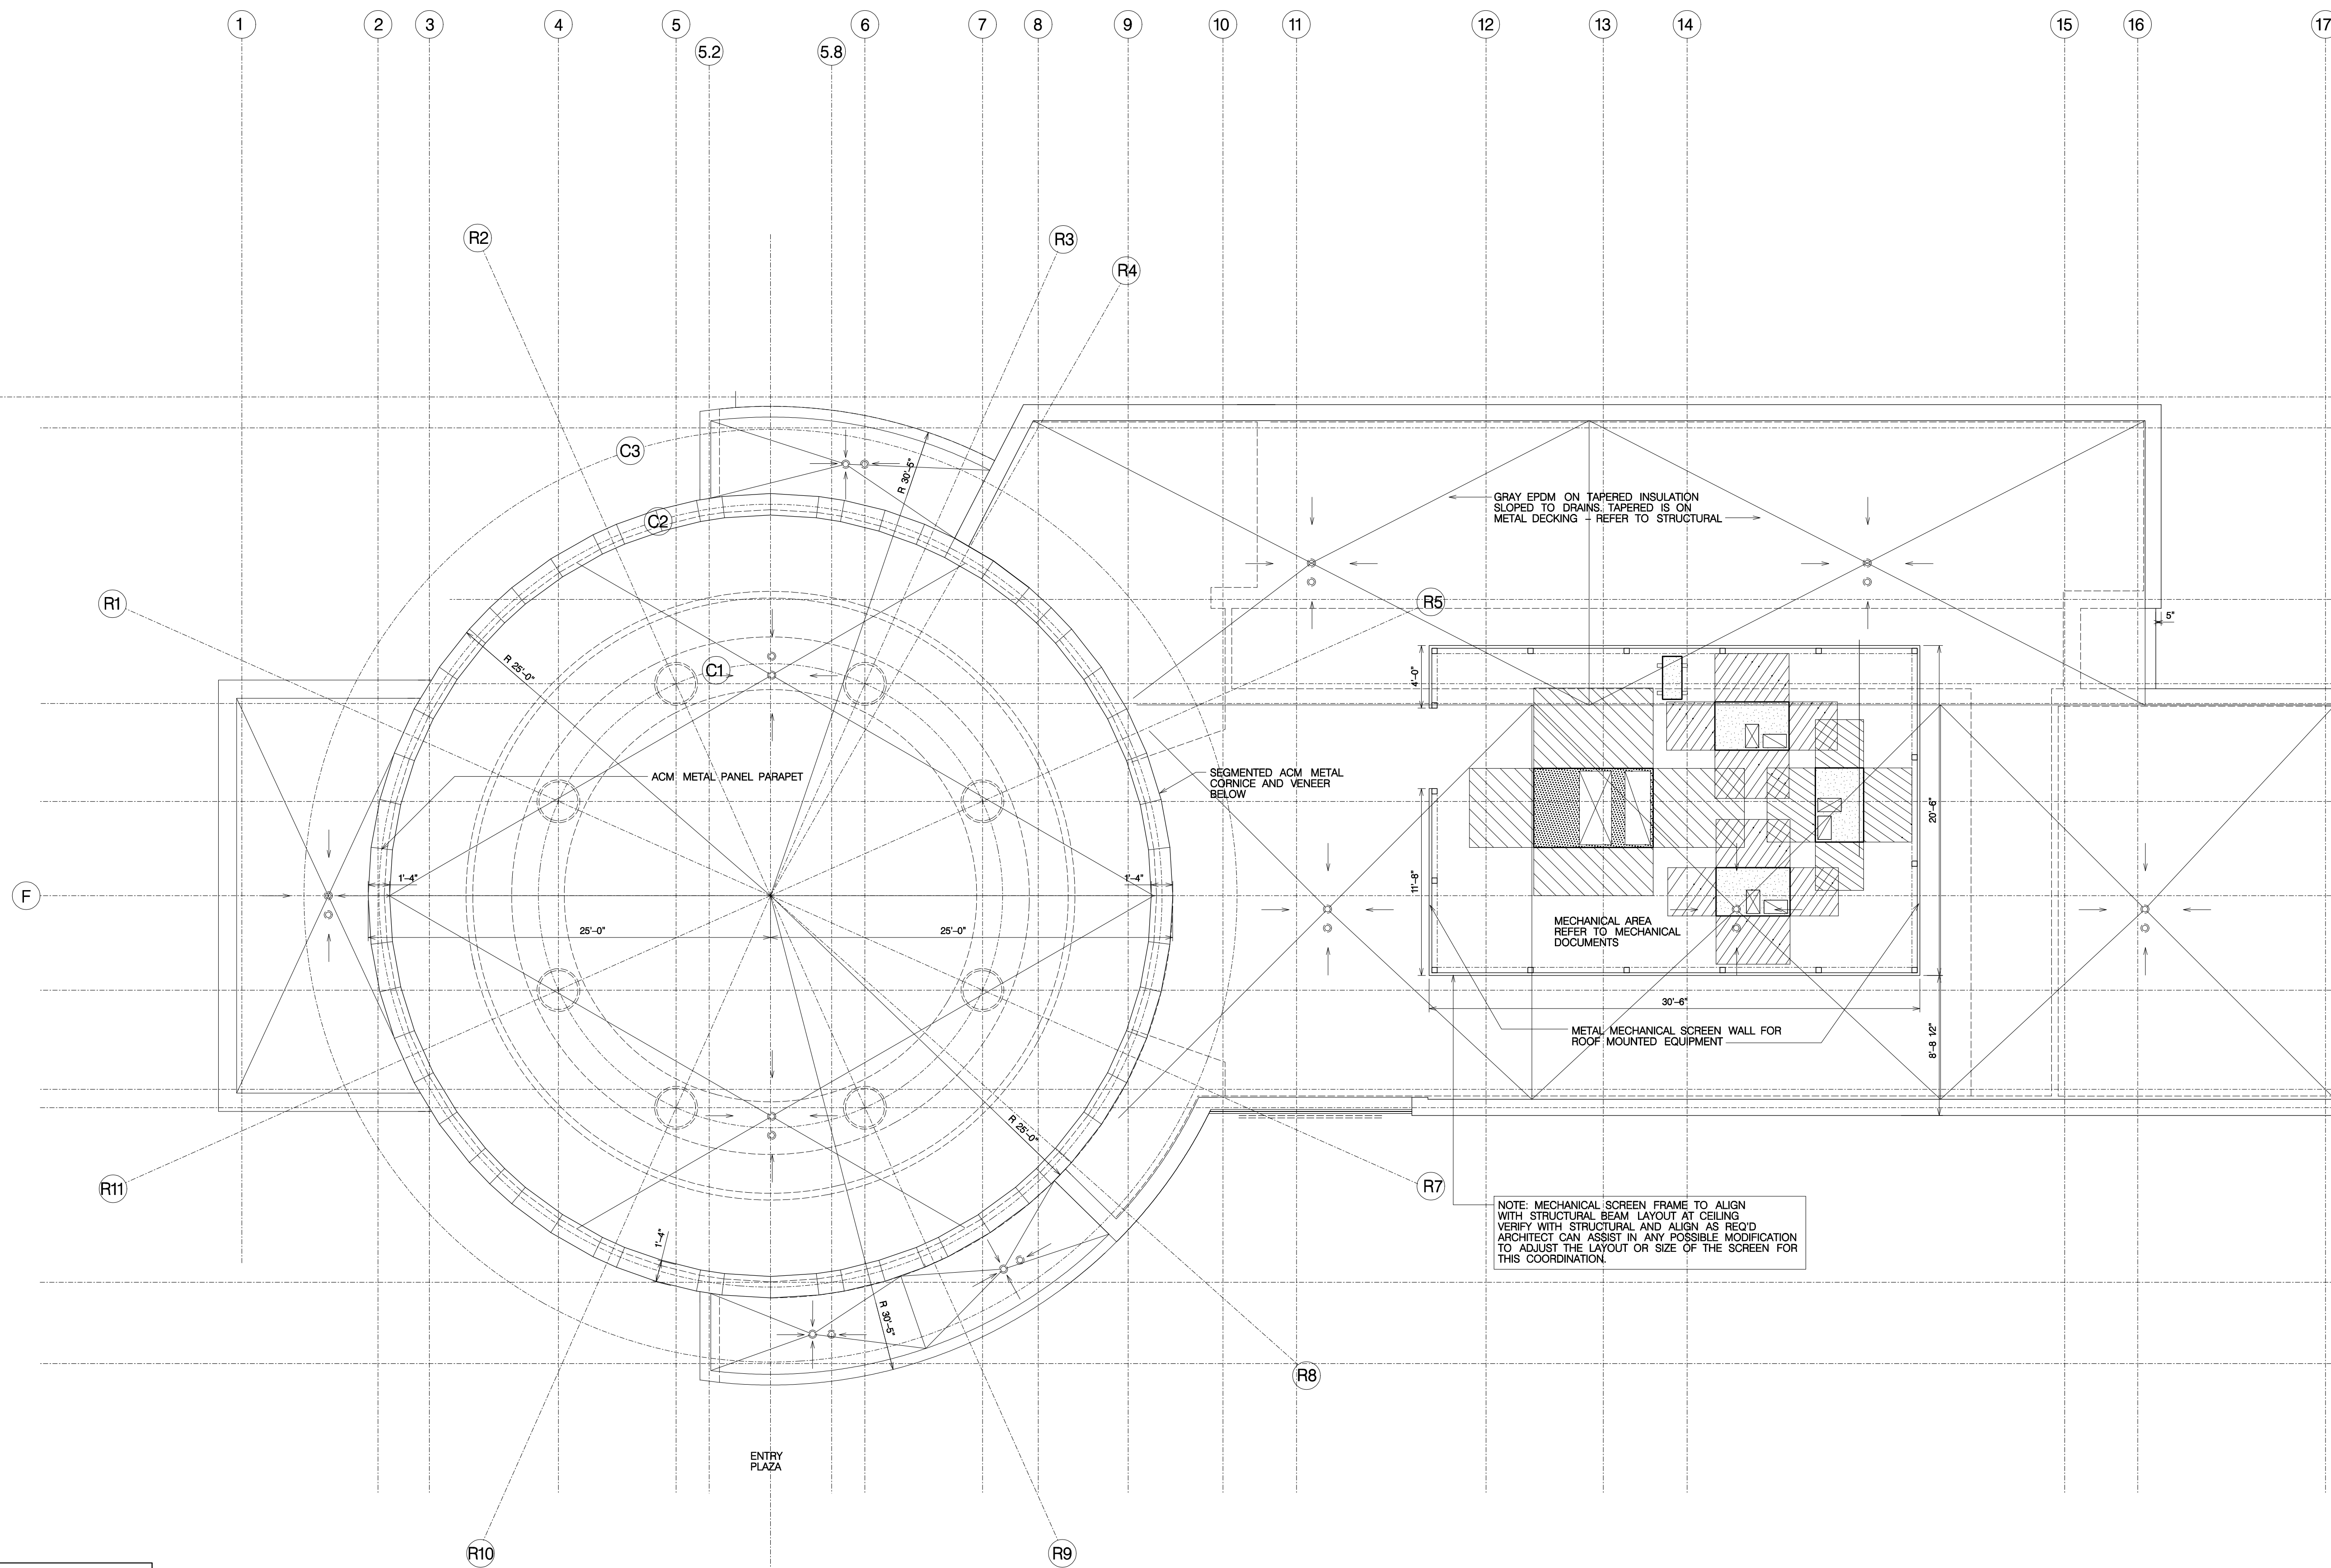


WALL RATING LEGEND


	EXTERIOR 6" STUD FRAMING AIRSPACE AND BRICK VENEER
	INTERIOR STUD FRAMING AND PAINTED GYP. BD.
	1-HOUR RATED WALL
	MASONRY VENEER
	1" INSULATED STOREFRONT SYSTEM

NOTE:

VERIFY ALL FINISH GRADES WITH CIVIL ENGINEERING.
ALL EXTERIOR FORMED CONCRETE STAIRS NEED TO BE VERIFIED FOR NUMBER OF RISER AND TREADS BASED ON FINAL CIVIL SITE PLAN AND FINISH GRADES.
VERIFY ALL CONCRETE WALKWAY AND BOLLARD LOCATIONS WITH CIVIL CONTRACTOR TO COORDINATE WITH ARCHITECT

1 Upper Roof Dimension Plan
Scale: 3/16" = 1'-0"

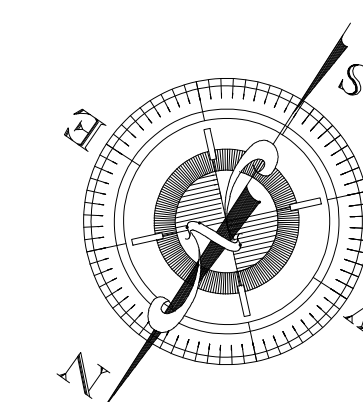


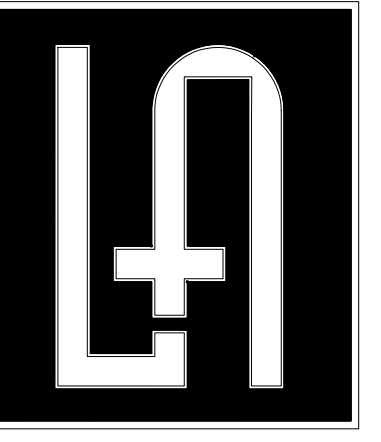


LOWEN+ASSOCIATES, LLC

2700 Belmont Boulevard, Suite A
 Nashville, Tennessee 37212
 www.Lowen-Associates.com
 p (615) 386-3357 f (615) 386-3329

PROFESSIONAL SEAL:

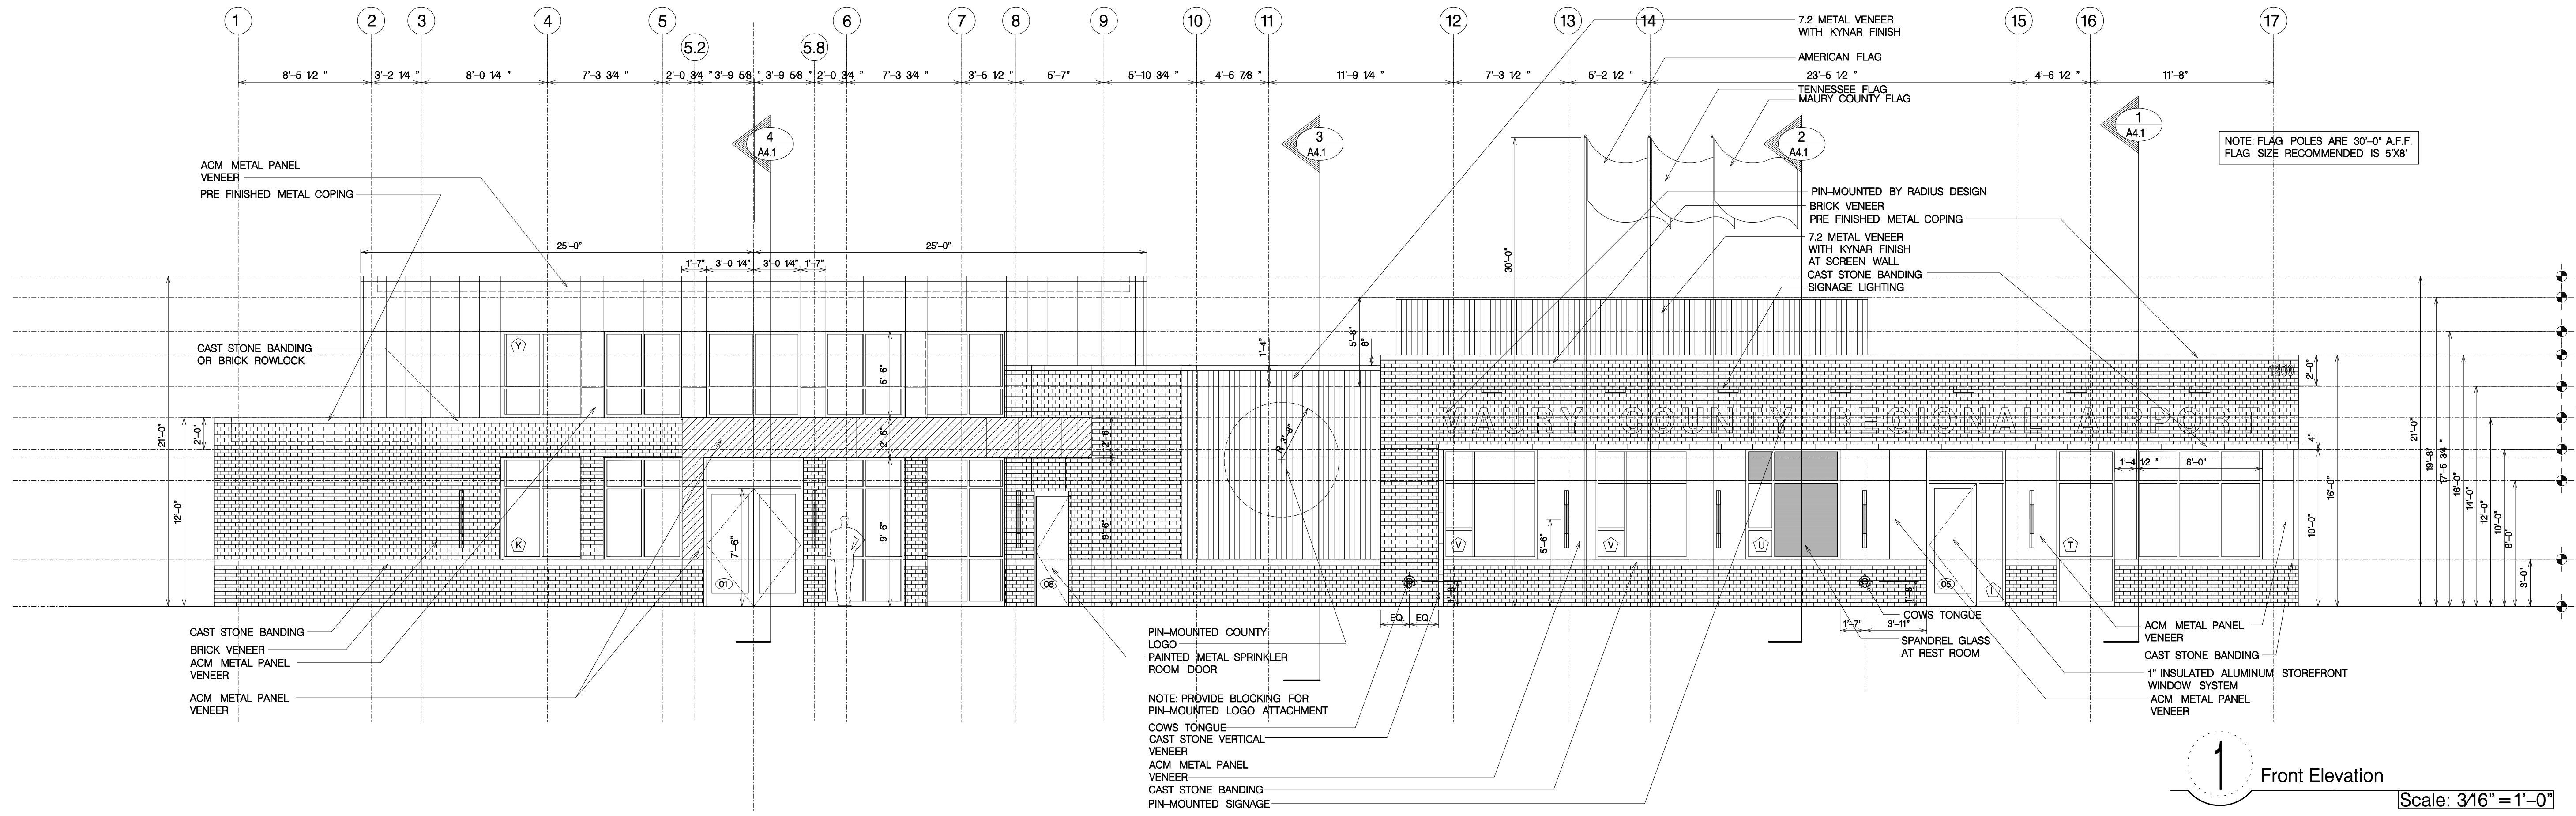


1 Front Elevation
 Scale: 3/16" = 1'-0"

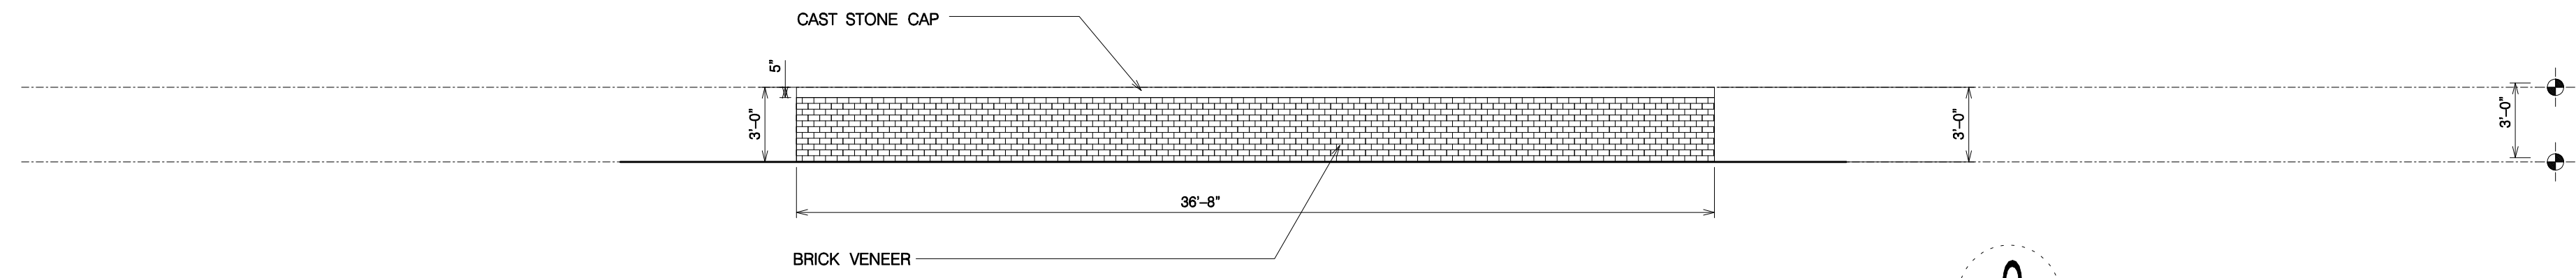

2 Low Planting Wall Elevation
 Scale: 3/16" = 1'-0"

Material Legend	
	BRICK COLOR ONE: LOWER BASE BRICK BELDON BRICK MODULAR "CARBON BLACK" VELOUR MORTAR COLOR: LEHIGH X-25
	BRICK COLOR ONE: ACCENT FIELD BRICK GLEN-GERY BRICK MODULAR "WILMETTE" MORTAR COLOR: LEHIGH "TENNESSEE BUFF"
	BRICK COLOR ONE: ACCENT FIELD BRICK BRAMPTON BRICK MODULAR "WHEATLAND" VELOUR MORTAR COLOR: LEHIGH "TENNESSEE BUFF"
	BRICK COLOR ONE: LIGHT ACCENT FIELD CLOUD BRICK MODULAR "DOVE GRAY" VELOUR MORTAR COLOR: LEHIGH "TENNESSEE BUFF"
	SPANDREL GLASS TO BE SELECTED CLEAR ANODIZED 1" INSULATED ALUMINUM STOREFRONT SYSTEM NOTE: LOW E GLASS GLAZING COLOR: 14" CLEAR - 14" CLEAR
	CAST STONE/SIMULATED LIMESTONE BANDING COLOR TO BE SELECTED MORTAR COLOR: LEHIGH "SOFT WHITE"
	7.2 METAL VENEER WITH KYNAR FINISH COLOR TO BE SELECTED
	REYNOBOND: LIGHT: ANODIC CLEAR DARK: PEWTER
	ACP - REYNOBOND FLUSH METAL PANELS TWO COLORS TO BE SELECTED BY ARCHITECT

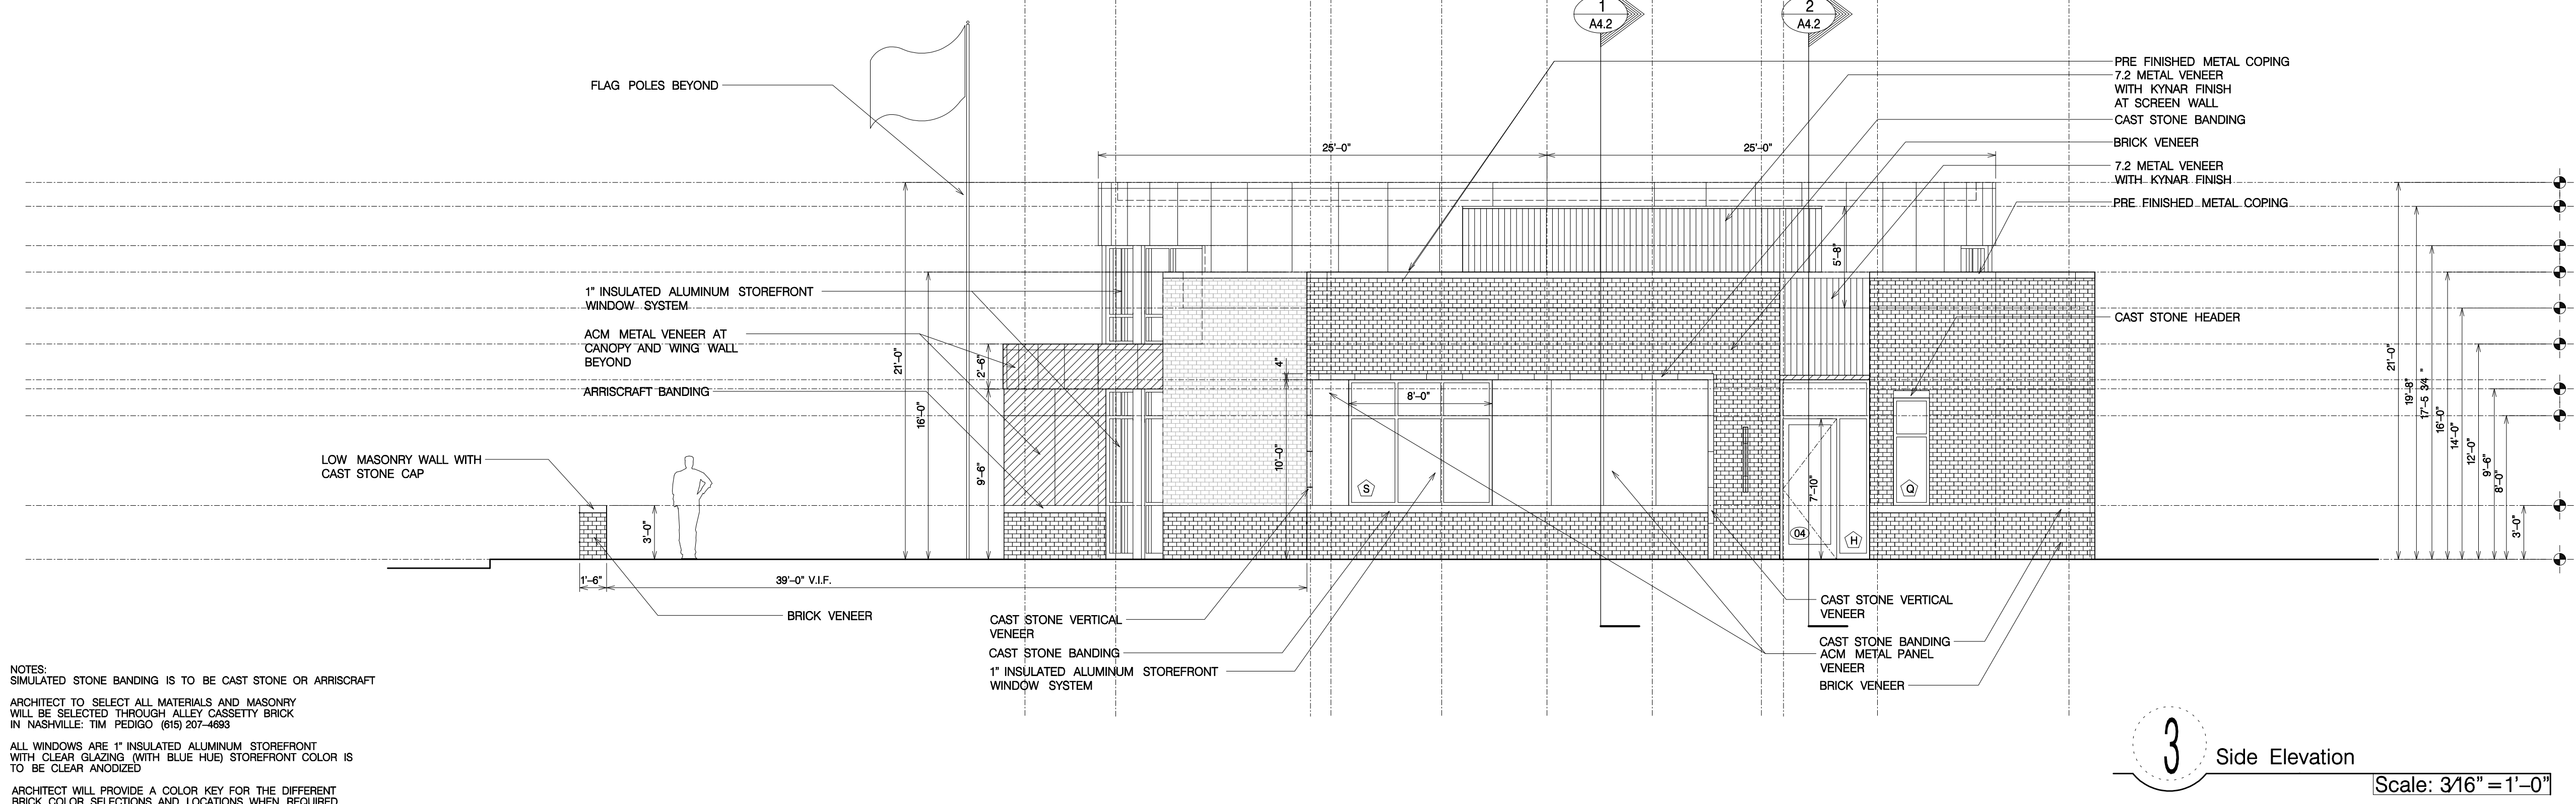


3 Side Elevation
 Scale: 3/16" = 1'-0"

NOTES:
 SIMULATED STONE BANDING IS TO BE CAST STONE OR ARRISCRaft
 ARCHITECT TO SELECT ALL MATERIALS AND MASONRY
 WILL BE SELECTED THROUGH ALLEY CASSETTY BRICK
 IN NASHVILLE: TIM PEDIGO (615) 207-4683
 ALL WINDOWS ARE 1" INSULATED ALUMINUM STOREFRONT
 WITH CLEAR GLAZING (WITH BLUE HUE) STOREFRONT COLOR IS
 TO BE CLEAR ANODIZED
 ARCHITECT WILL PROVIDE A COLOR KEY FOR THE DIFFERENT
 BRICK COLOR SELECTIONS AND LOCATIONS WHEN REQUIRED

SCHEDULE A
 Maury County Regional Airport
 New Terminal Construction Project
 Maury County Airport Authority
 Columbia / Mount Pleasant, Tennessee
 With Garver - Aviation Team
 Garver Project No. 21A08011

PHASE:
 CONSTRUCTION DOCUMENTS
 PROJECT NUMBER:
 24-04
 ISSUE DATE:
 December 11, 2024
 REVISIONS:

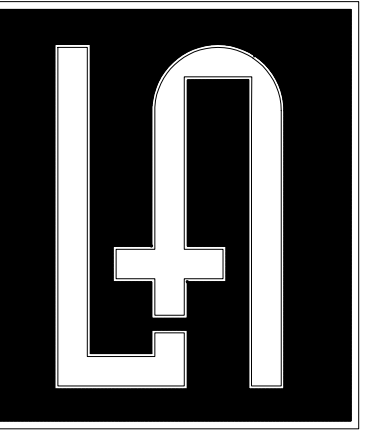

LOWEN+ASSOCIATES, LLC

2700 Belmont Boulevard, Suite A
 Nashville, Tennessee 37212
 www.Lowen-Associates.com
 p (615) 386-3357 f (615) 386-3329

PROFESSIONAL SEAL:



SCHEDULE A
 Maury County Regional Airport
 New Terminal Construction Project

Maury County Airport Authority
 Columbia / Mount Pleasant, Tennessee
 With Garver - Aviation Team
 Garver Project No. 21A08011

PHASE:
 CONSTRUCTION DOCUMENTS

PROJECT NUMBER:
 24-04


ISSUE DATE:
 December 11, 2024

REVISIONS:

- ▲
- ▲
- ▲
- ▲
- ▲
- ▲
- ▲
- ▲
- ▲
- ▲
- ▲

Elevations


A3.2

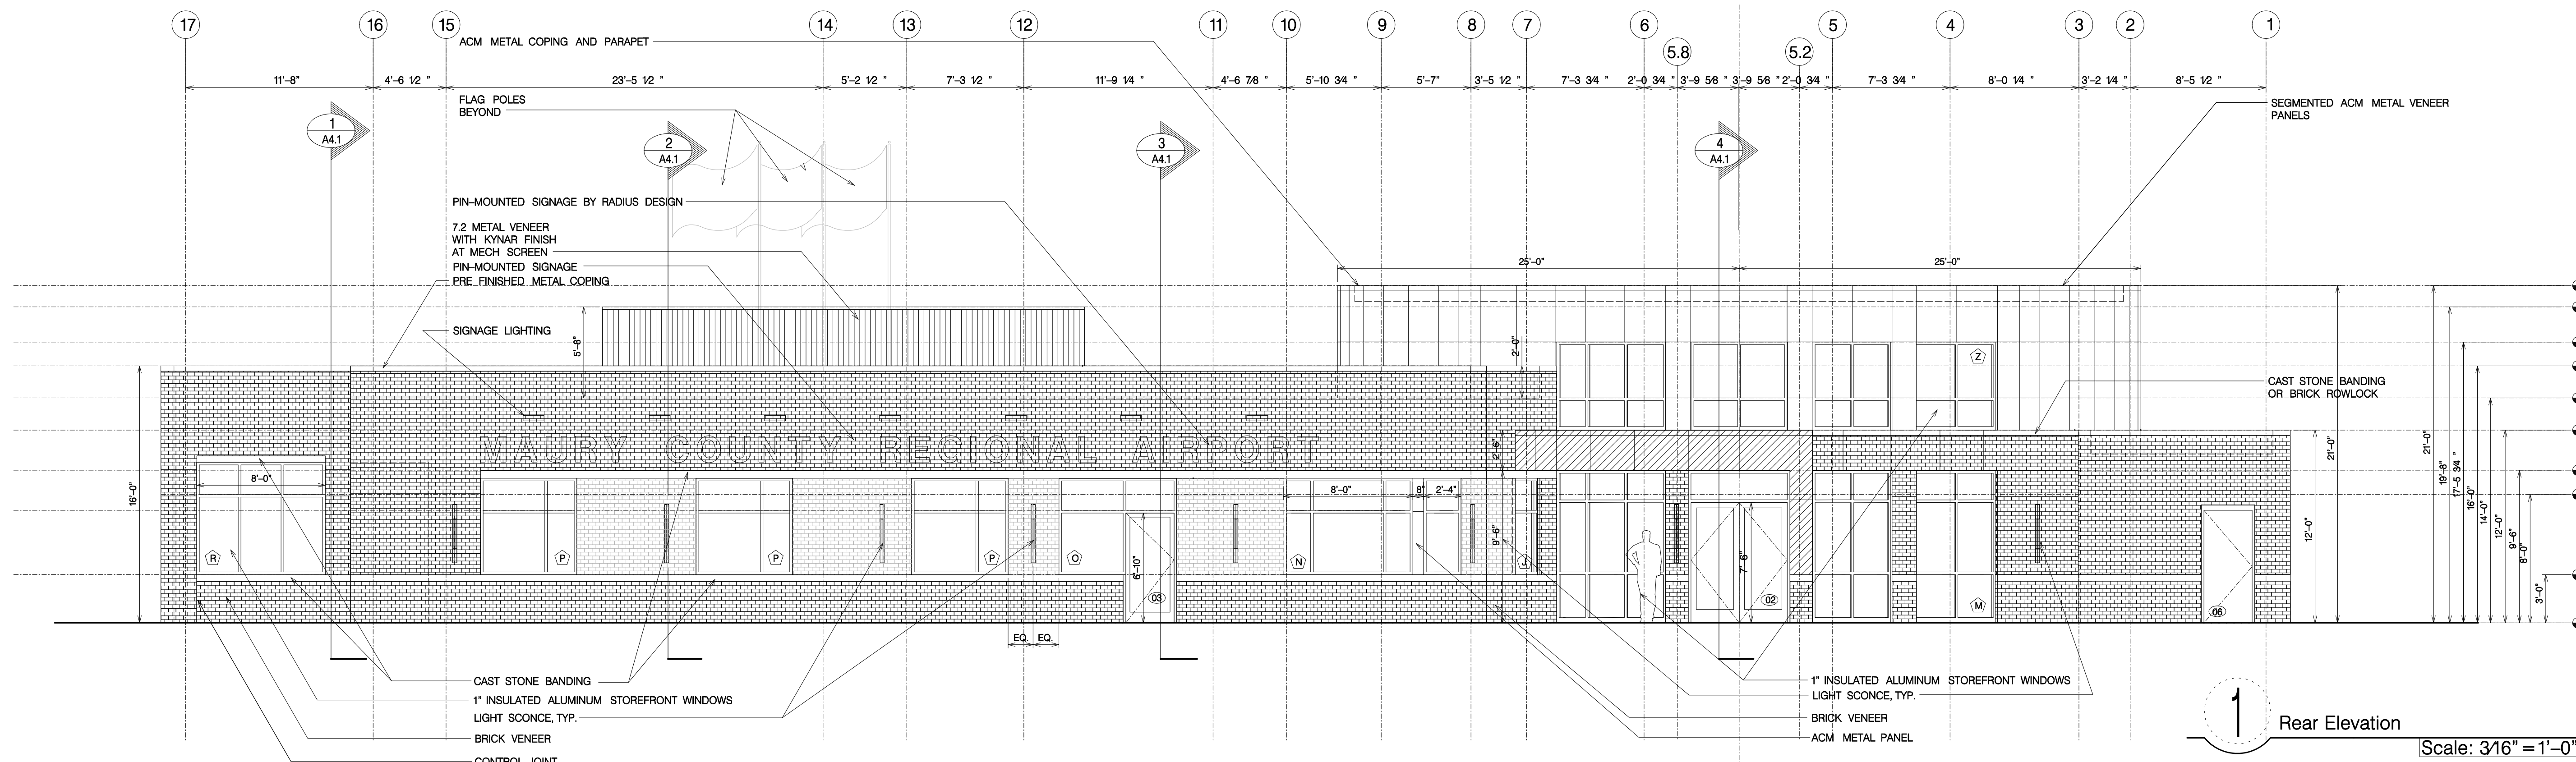

1 Rear Elevation
 Scale: 3/16" = 1'-0"


Material Legend

- BRICK COLOR ONE: LOWER BASE BRICK BELDON BRICK MODULAR "CARBON BLACK" VELOUR MORTAR COLOR: LEHIGH X-25
- BRICK COLOR ONE: ACCENT FIELD BRICK GLEN-BERRY BRICK MODULAR "WILLETTE" MORTAR COLOR: LEHIGH "TENNESSEE BUFF"
- BRICK COLOR ONE: ACCENT FIELD BRICK BRAMPTON BRICK MODULAR "WHEATLAND" VELOUR MORTAR COLOR: LEHIGH "TENNESSEE BUFF"
- BRICK COLOR ONE: LIGHT ACCENT FIELD CLOUD BRICK MODULAR "DOVE GRAY" VELOUR MORTAR COLOR: LEHIGH "TENNESSEE BUFF"
- SPANDREL GLASS TO BE SELECTED CLEAR ANODIZED 1" INSULATED ALUMINUM STOREFRONT SYSTEM
NOTE: LOW E GLASS GLAZING COLOR: 1/4" CLEAR - 1/4" CLEAR
- CAST STONE/SIMULATED LIMESTONE BANDING COLOR TO BE SELECTED MORTAR COLOR: LEHIGH "SOFT WHITE"
- 7.2 METAL VENEER WITH KYNAR FINISH COLOR TO BE SELECTED
- REYNORBOND LIGHT ANODIC CLEAR DARK PEWTER
ACP - REYNORBOND FLUSH METAL PANELS TWO COLORS TO BE SELECTED BY ARCHITECT

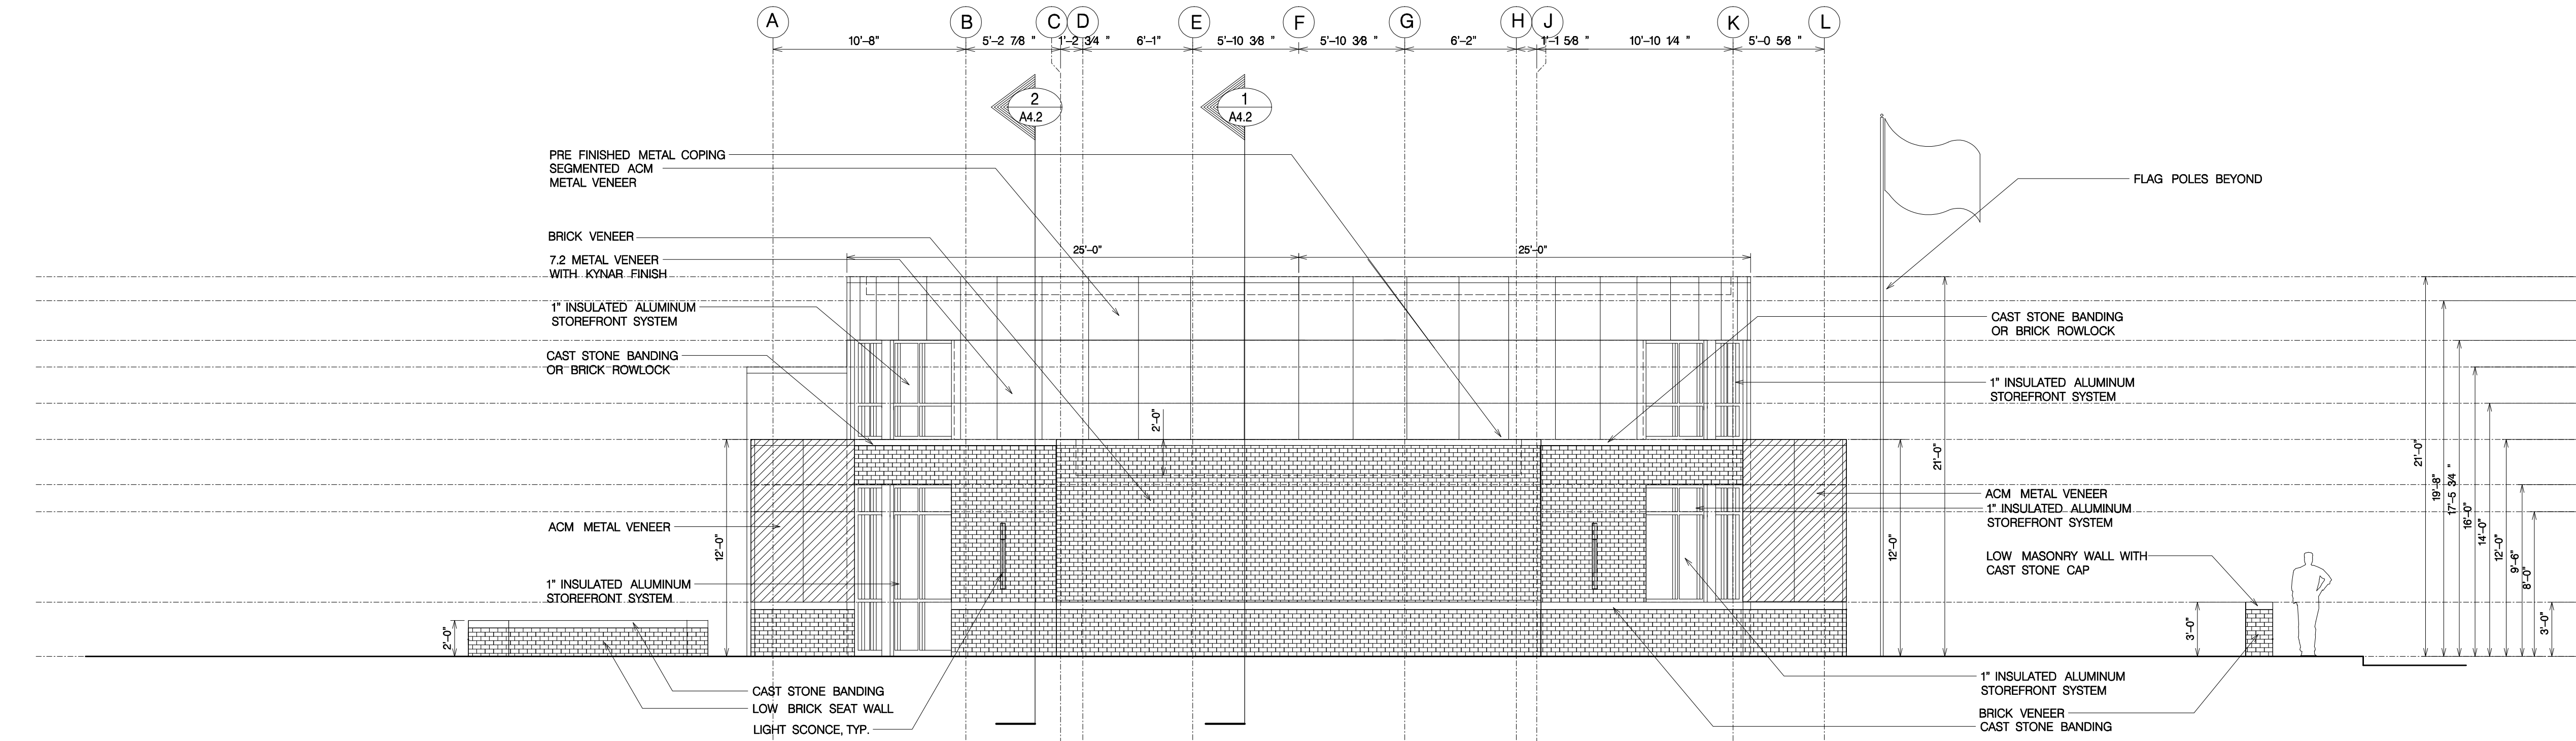

2 Side Elevation
 Scale: 3/16" = 1'-0"



NOTES:
 SIMULATED STONE BANDING IS TO BE CAST STONE OR ARRISCRAPT
 ARCHITECT TO SELECT ALL MATERIALS AND MASONRY WILL BE SELECTED THROUGH ALLEY CASSETTY BRICK IN NASHVILLE: TIM PEDIGO (615) 207-4683
 ALL WINDOWS ARE 1" INSULATED ALUMINUM STOREFRONT WITH CLEAR GLAZING (WITH BLUE HUE) STOREFRONT COLOR IS TO BE CLEAR ANODIZED
 ARCHITECT WILL PROVIDE A COLOR KEY FOR THE DIFFERENT BRICK COLOR SELECTIONS AND LOCATIONS WHEN REQUIRED

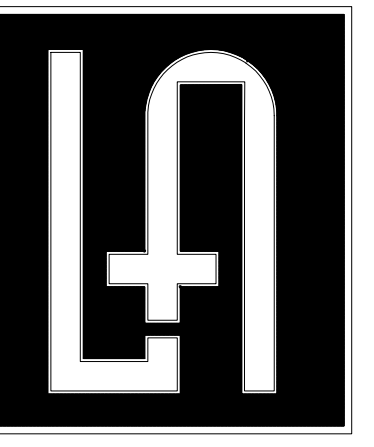

LOWEN+ASSOCIATES, LLC

2700 Belmont Boulevard, Suite A
Nashville, Tennessee 37212
www.Lowen-Associates.com
p (615) 386-3357 f (615) 386-3329

PROFESSIONAL SEAL:

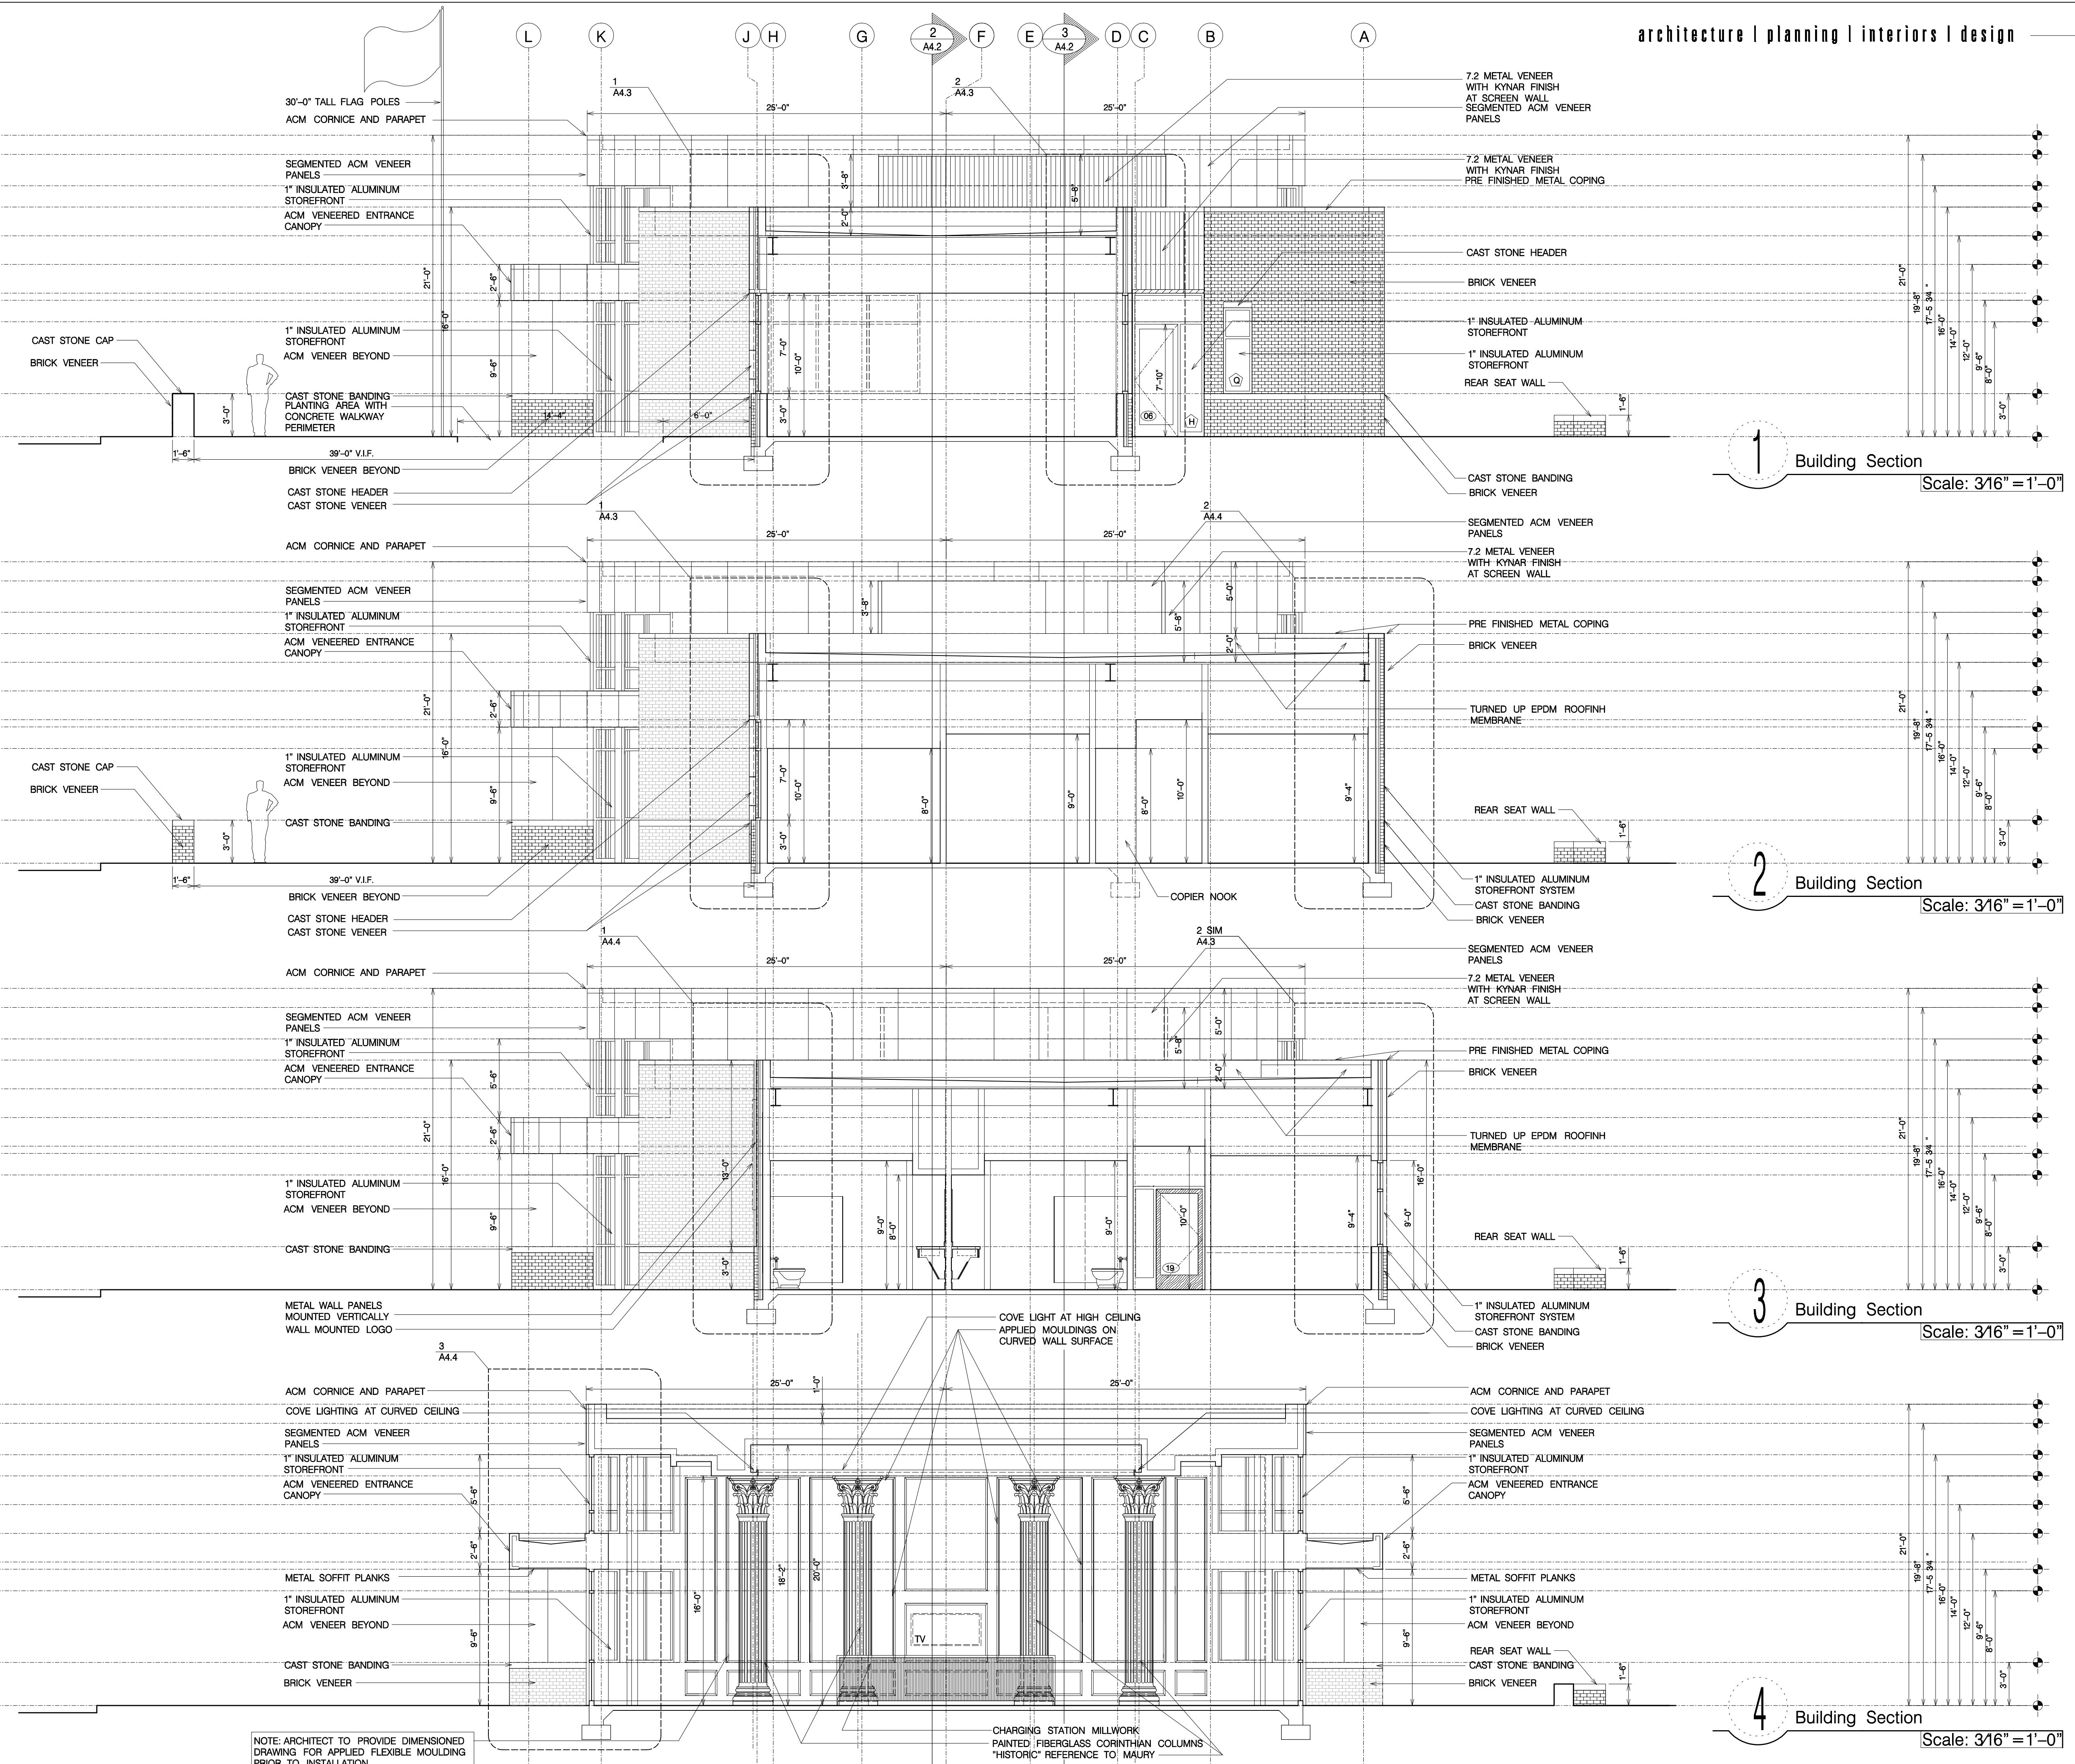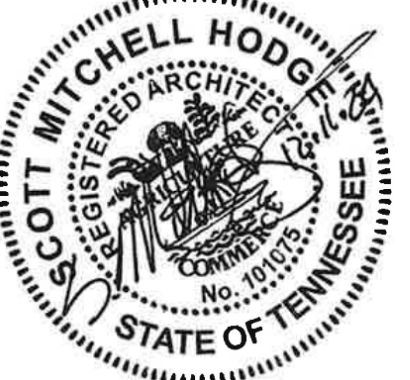

1 Building Section Scale: 3/16" = 1'-0"

2 Building Section Scale: 3/16" = 1'-0"

3 Building Section Scale: 3/16" = 1'-0"

4 Building Section Scale: 3/16" = 1'-0"

NOTE: ARCHITECT TO PROVIDE DIMENSIONED DRAWING FOR APPLIED FLEXIBLE MOULDING PRIOR TO INSTALLATION

CHARGING STATION MILLWORK PAINTED; FIBERGLASS CORINTHIAN COLUMNS "HISTORIC" REFERENCE TO MAURY

SCHEDULE A
Maury County Regional Airport
New Terminal Construction Project


Maury County Airport Authority
Columbia / Mount Pleasant, Tennessee
With Garver - Aviation Team
Garver Project No. 21A08011

PHASE:
CONSTRUCTION DOCUMENTS
PROJECT NUMBER:
24-04
ISSUE DATE:
December 11, 2024
REVISIONS:

- Revision list with empty lines for notes and dates.

Building Sections


A4.1

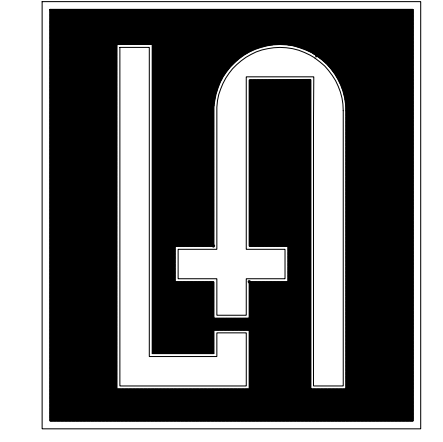

LOWEN+ASSOCIATES, LLC

2700 Belmont Boulevard, Suite A
Nashville, Tennessee 37212
www.Lowen-Associates.com
p (615) 386-3357 f (615) 386-3329

PROFESSIONAL SEAL:

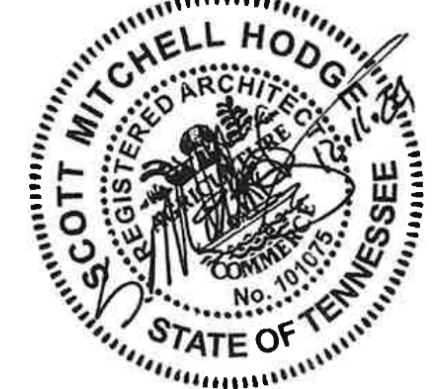

SCHEDULE A
Maury County Regional Airport
New Terminal Construction Project

Maury County Airport Authority
Columbia /Mount Pleasant, Tennessee
With Garver - Aviation Team
Garver Project No. 21A08011

PHASE:
CONSTRUCTION DOCUMENTS


PROJECT NUMBER:
24-04

ISSUE DATE:
December 11, 2024


REVISIONS:

Building Sections


A4.2

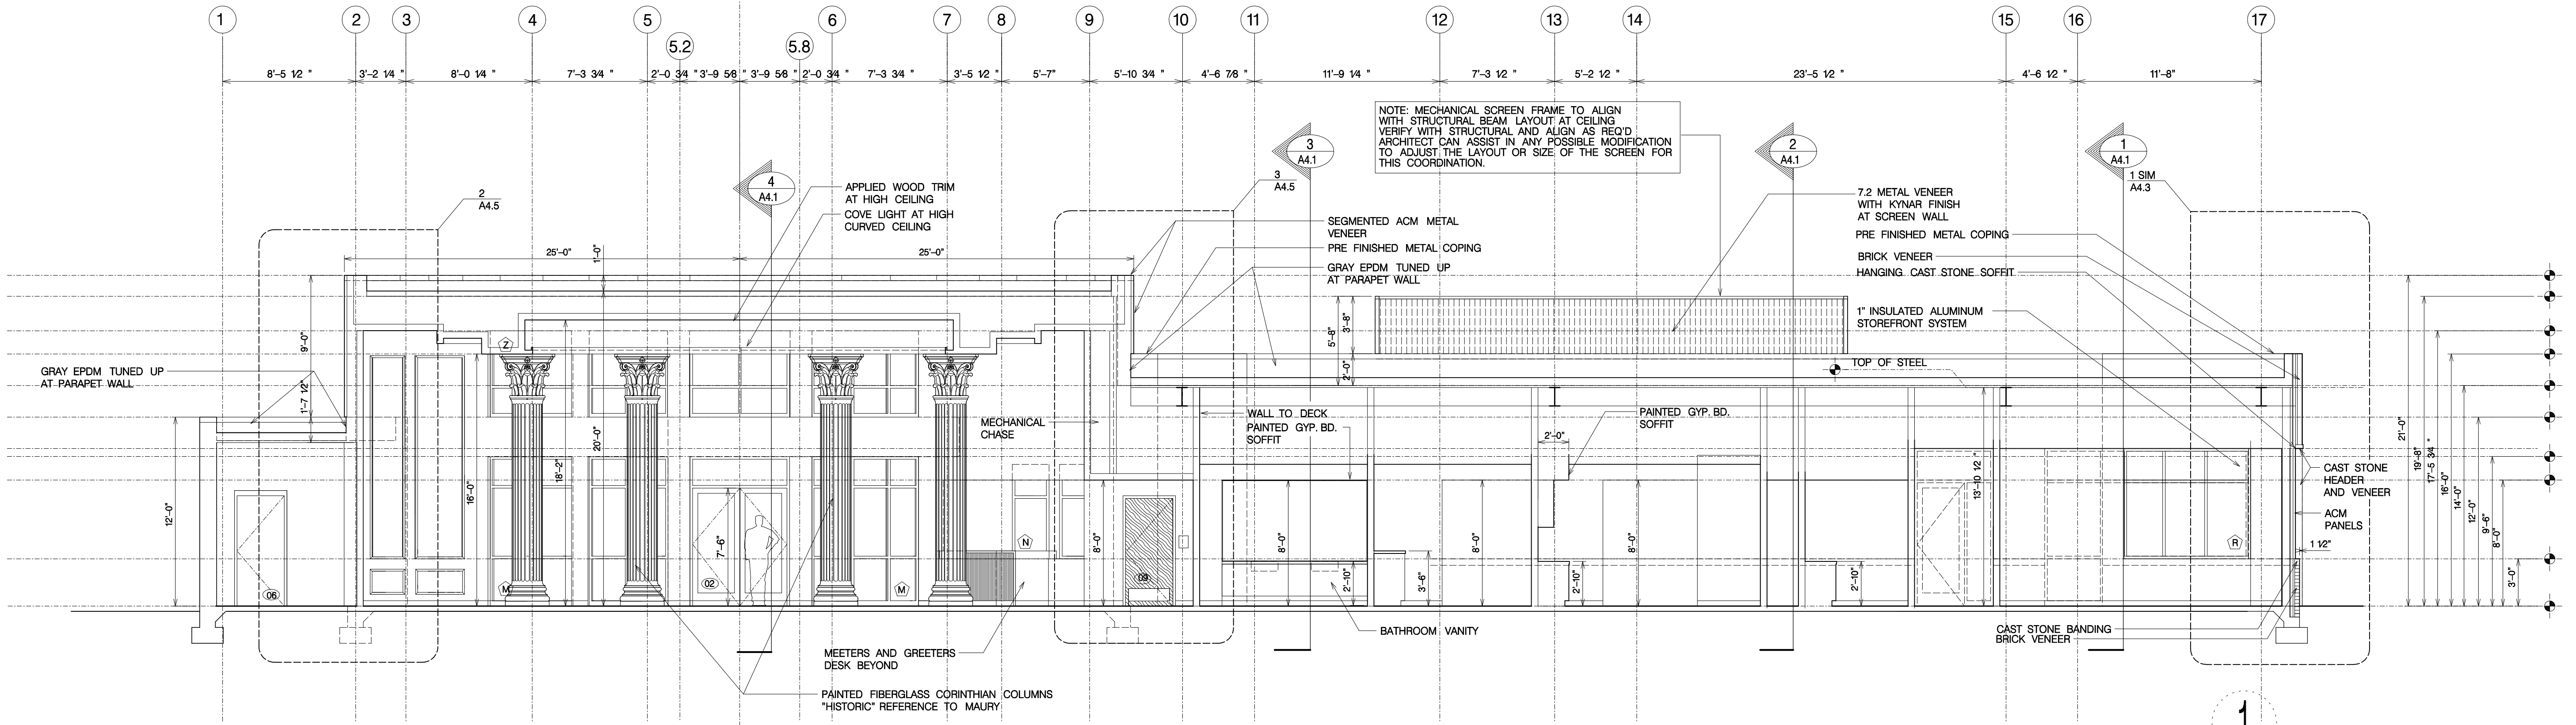

1 Building Section
Scale: 3/16" = 1'-0"

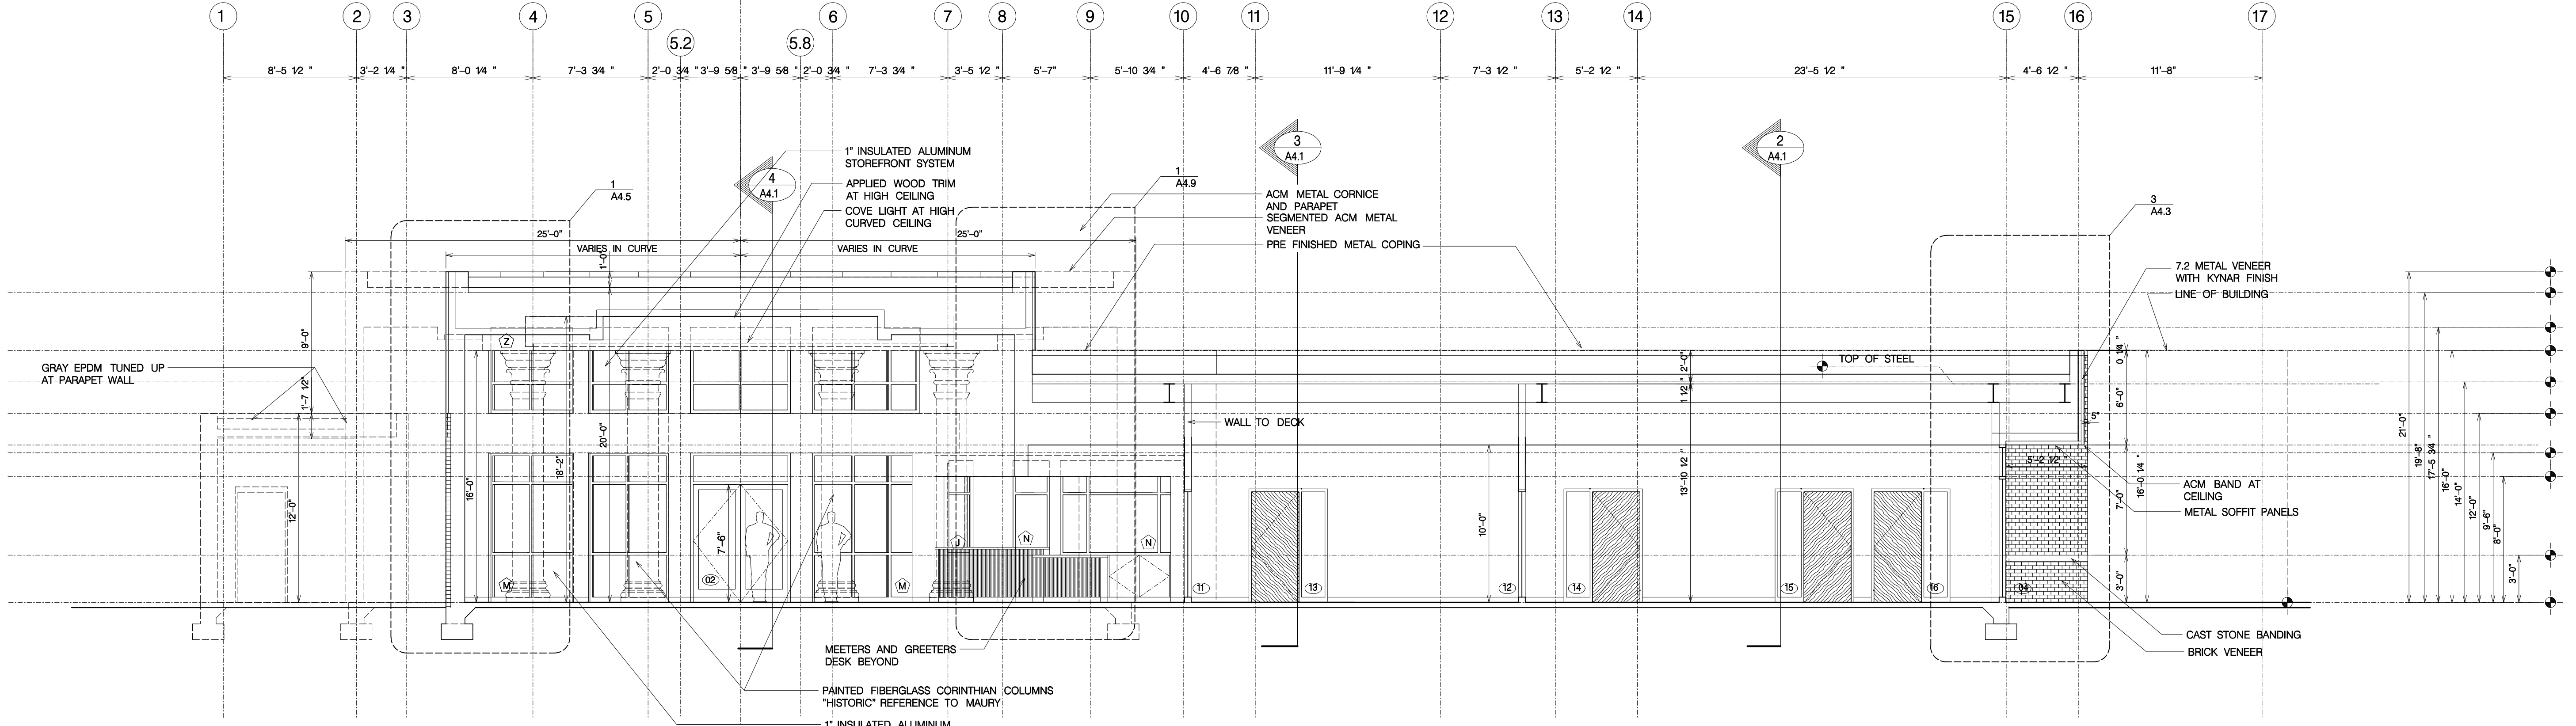

2 Building Section
Scale: 3/16" = 1'-0"

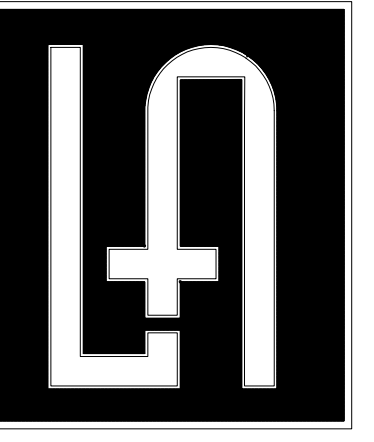


LOWEN+ASSOCIATES, LLC

2700 Belmont Boulevard, Suite A
Nashville, Tennessee 37212

www.Lowen-Associates.com

p (615) 386-3357 f (615) 386-3329

PROFESSIONAL SEAL:

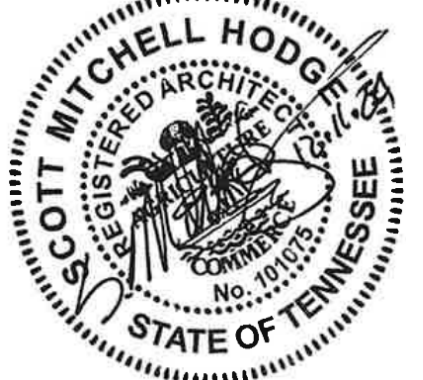

SCHEDULE A
Maury County Regional Airport
New Terminal Construction Project

Maury County Airport Authority
Columbia / Mount Pleasant, Tennessee
With Garver - Aviation Team
Garver Project No. 21A08011


PHASE:
CONSTRUCTION DOCUMENTS
PROJECT NUMBER:
24-04
ISSUE DATE:
December 11, 2024
REVISIONS:

Table with 2 columns: Revision Number, Description. Contains 10 rows of revision information.

Wall Sections

A4.5


COPYRIGHT © 2024 LOWEN + ASSOCIATES, LLC - ALL RIGHTS RESERVED - 2700 BELMONT BOULEVARD, SUITE A - NASHVILLE, TENNESSEE 37212 TEL. 615.386.3357 FAX 615.386.3329

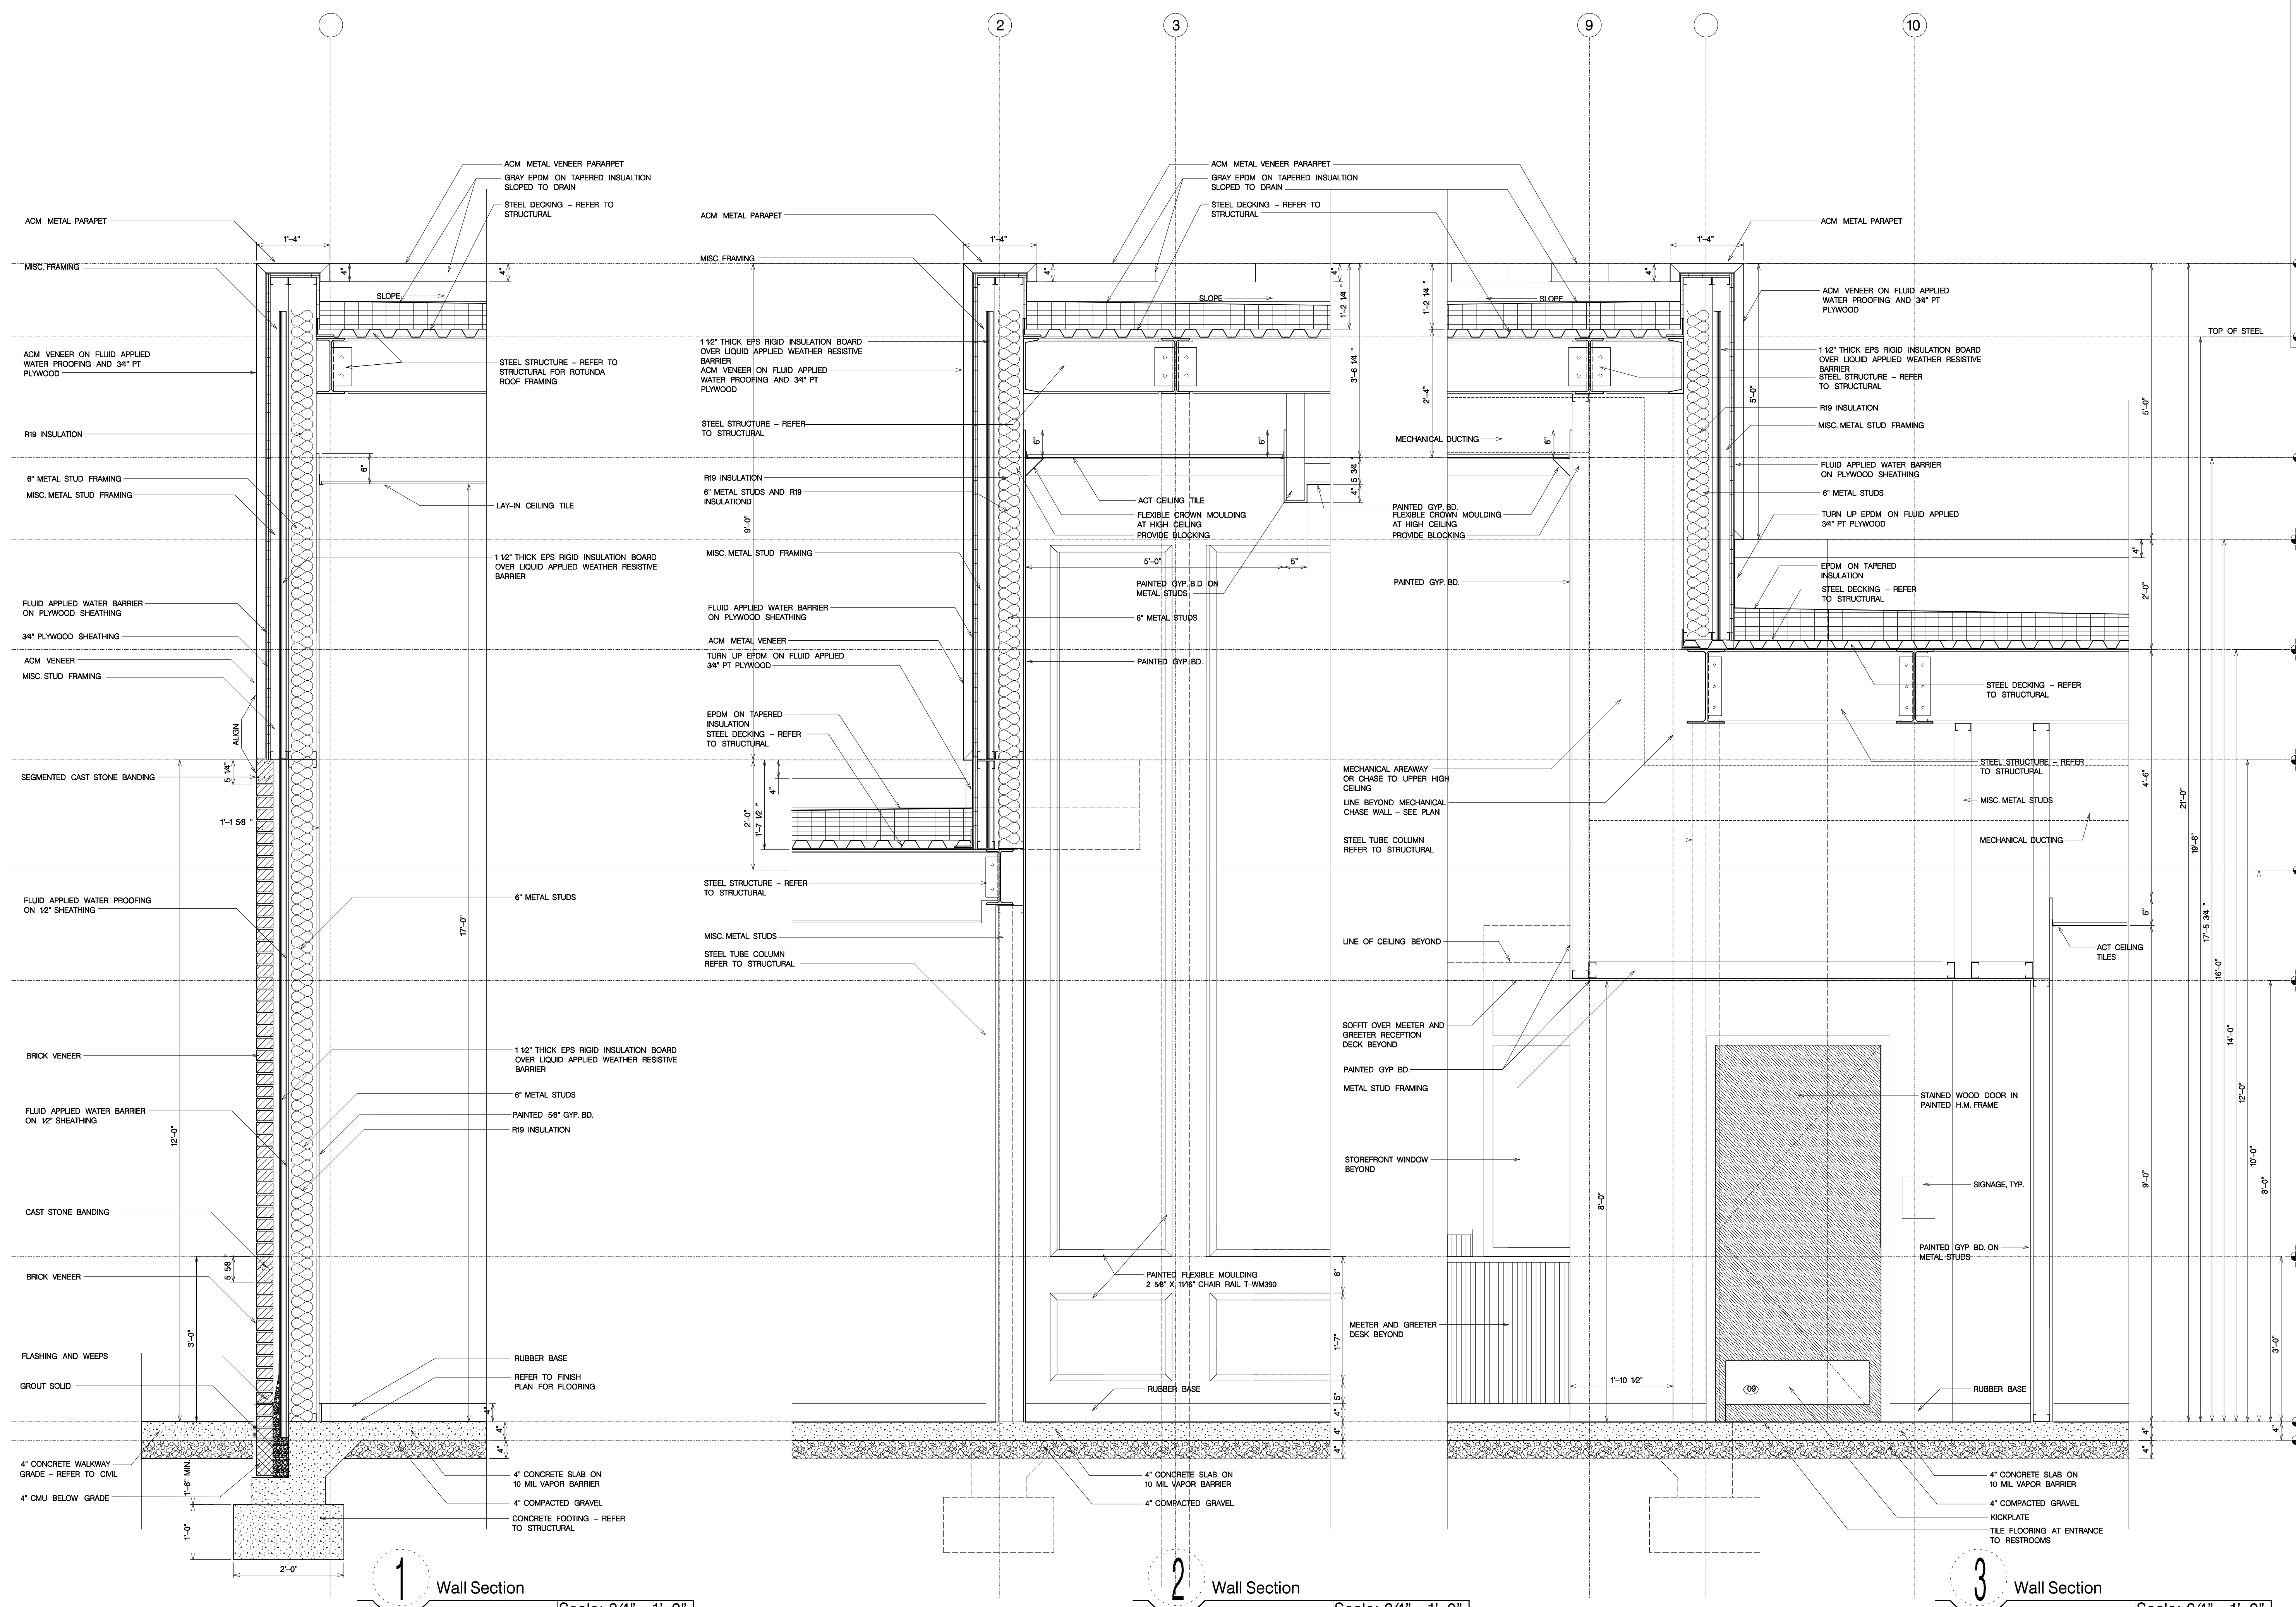

1 Wall Section
Scale: 3/4" = 1'-0"

2 Wall Section
Scale: 3/4" = 1'-0"


3 Wall Section
Scale: 3/4" = 1'-0"

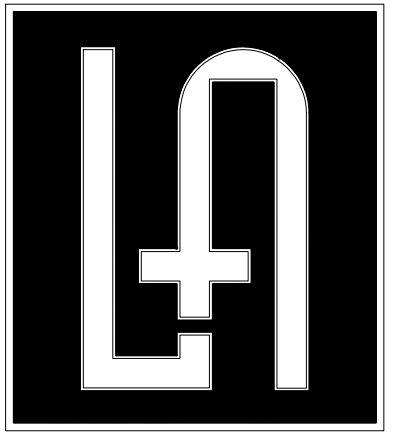

LOWEN+ASSOCIATES, LLC

2700 Belmont Boulevard, Suite A
Nashville, Tennessee 37212
www.Lowen-Associates.com
p (615) 386-3357 f (615) 386-3329

PROFESSIONAL SEAL:

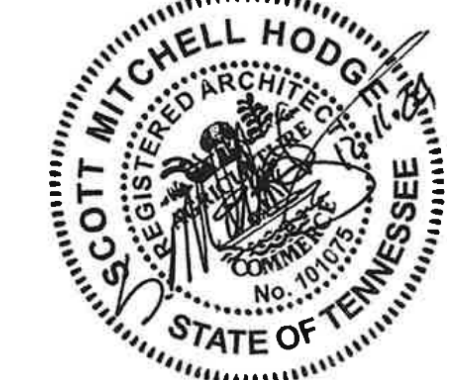

SCHEDULE A
Maury County Regional Airport
New Terminal Construction Project

Maury County Authority
Columbia / Mount Pleasant, Tennessee
With Garver - Aviation Team
Garver Project No. 21A08011

PHASE:
CONSTRUCTION DOCUMENTS

PROJECT NUMBER:
24-04

ISSUE DATE:
December 11, 2024

REVISIONS:

▲	
▲	
▲	
▲	
▲	
▲	
▲	
▲	
▲	
▲	
▲	

Enlarged Main Hall Finish Floor Plan

A7.2

MATERIAL AND FINISH SELECTIONS:
ALL FINISHES AND MATERIALS TO BE PROVIDED BY THE ARCHITECT
SIGNAGE TO BE PROVIDED FOR ALL SPACES AND COORDINATED WITH OWNER AND GC. REFER TO SIGNAGE QUOTE ON SHEET A0.2
PAINT: 4 COLORS TO BE SELECTED BY ARCHITECT. A PAINT PLAN WILL BE PROVIDED WHEN REQUIRED
RUBBER BASE: JOHNSONITE 4" RUBBER BASE. COLOR TO BE SELECTED BY ARCHITECT
DOOR STAIN: STAIN COLOR TO BE SELECTED BY ARCHITECT
PLASTIC LAMINATE: 3-4 COLORS TO BE SELECTED AND MARKED ON MILLWORK SHOP DRAWINGS
SOLID SURFACE COUNTER TOPS: TWO COLORS TO BE SELECTED AND LOCATED ON SHOP DRAWINGS
TILE AREAS: TILE TO BE SELECTED AT LOUISVILLE TILE BY ARCHITECT. BATHROOM FLOORING AND WALLS WITH SCHLUTER EDGING. ALL WINDOW TREATMENTS ARE TO BE OWNER PROVIDED
ALL BASE IS TO BE RUBBER BASE UNLESS NOTED AS PAINTED WOOD.
SOUND INSULATION TO BE AT ALL RESTROOMS, OFFICES, CONFERENCE ROOMS AND PUBLIC PILOTS LOUNGE

- PLASTIC LAMINATE COUNTER TOP AND VENEER TO BE SELECTED BY ARCHITECT
TO BE SELECTED BY ARCHITECT
- SOLID SURFACE OR EQUAL COUNTER TOP AND SKIRT TO BE SELECTED BY ARCHITECT
TO BE SELECTED BY ARCHITECT
- 12 X 24 RESTROOM TILE - FLOOR AND PLUMBING WALL UP 7'-0" PROVIDE 4" COVE BASE AT PERIMETER
NOTE SMALLER BATHROOMS TO HAVE 48" OF TILE UP REAR AND TOILET SIDE WALL - COORDINATE WITH ARCHITECT
- SEALED CONCRETE FLOORING WITH 4" RUBBER BASE
- WALK-OFF CARPET TILES AT MAIN ENTRANCES AND MEZANINE ENTRANCE TO BALCONY
SHAW CONTRACT JIVE TILE, STEP 12549

NOTE: ALL INTERIOR AND EXTERIOR FINISHES AND MATERIALS ARE TO BE SELECTED BY THE ARCHITECT
NOTE: ARCHITECT IS TO PROVIDE ALLOWANCES FOR ALL FLOOR AND WALL TILE

- 24X 24 SHAW OR EQUAL CARPET TILE WITH 4" RUBBER BASE
4 DIFFERENT COLORS AND STYLES TO BE SELECTED FOR SEPARATE SPACES
4" PAINTED WOOD BASE IN THE COMMUNITY MULTI-FUNCTION ROOM
- STAINED AND STAMPED CONCRETE
NOTE: PATTERN AND COLOR TO BE SELECTED BY ARCHITECT

1. CARPET ONE: CPT:1
ALL AREAS OTHER NOT NOTED OTHERWISE
SHAW CONTRACT
DIFFUSE COLOR 24X24 ECOWORK TILE
STYLE: 51478
COLOR: "COOL GOLD" 78524
PATTERN: BRICK
WITH RUBBER BASE - COLOR TO BE SELECTED
2. CARPET TWO: CPT:2
CONFERENCE ROOM AND MAIN HALL
SHAW CONTRACT
DISPERSE 24X24 ECOWORK TILE
STYLE: 59576
COLOR: "CLIMATE" 75785
PATTERN: BRICK
WITH RUBBER BASE - COLOR TO BE SELECTED
3. CARPET THREE: CPT:3
SHAW CONTRACT
CONTE HANDDRAWN COLLECTION
STYLE: 54213
COLOR: "CHARCOAL" 13557
PATTERN: BROADLOOM
4. CARPET FOUR: CPT:4
SHAW CONTRACT
TRU COLOR ULTRALOC
STYLE: 54383
COLOR: "DEEP NAVY" 00485
PATTERN: BROADLOOM
WITH RUBBER BASE - COLOR TO BE SELECTED

1 Enlarged Main Hall Finish Floor Pattern Plan
Scale: 3/8" = 1'-0"

