

design-build
construction

9561 HAMBERG ROAD
LADSON, SC 29456-4322
PHONE: (843) 851-1449
FAX: (843) 851-2712

New Facility:

MOCO GENERAL LLC.

TMS 143-00-00-002

REVISIONS

#	DATE	DESCRIPTION

DRAWING INFORMATION

ELEVATIONS - METAL

05/17/2022

PLOT DATE

3/32" = 1'-0"
SCALE

A-2.0





SHT. NO.


1

TOTAL



REVISION

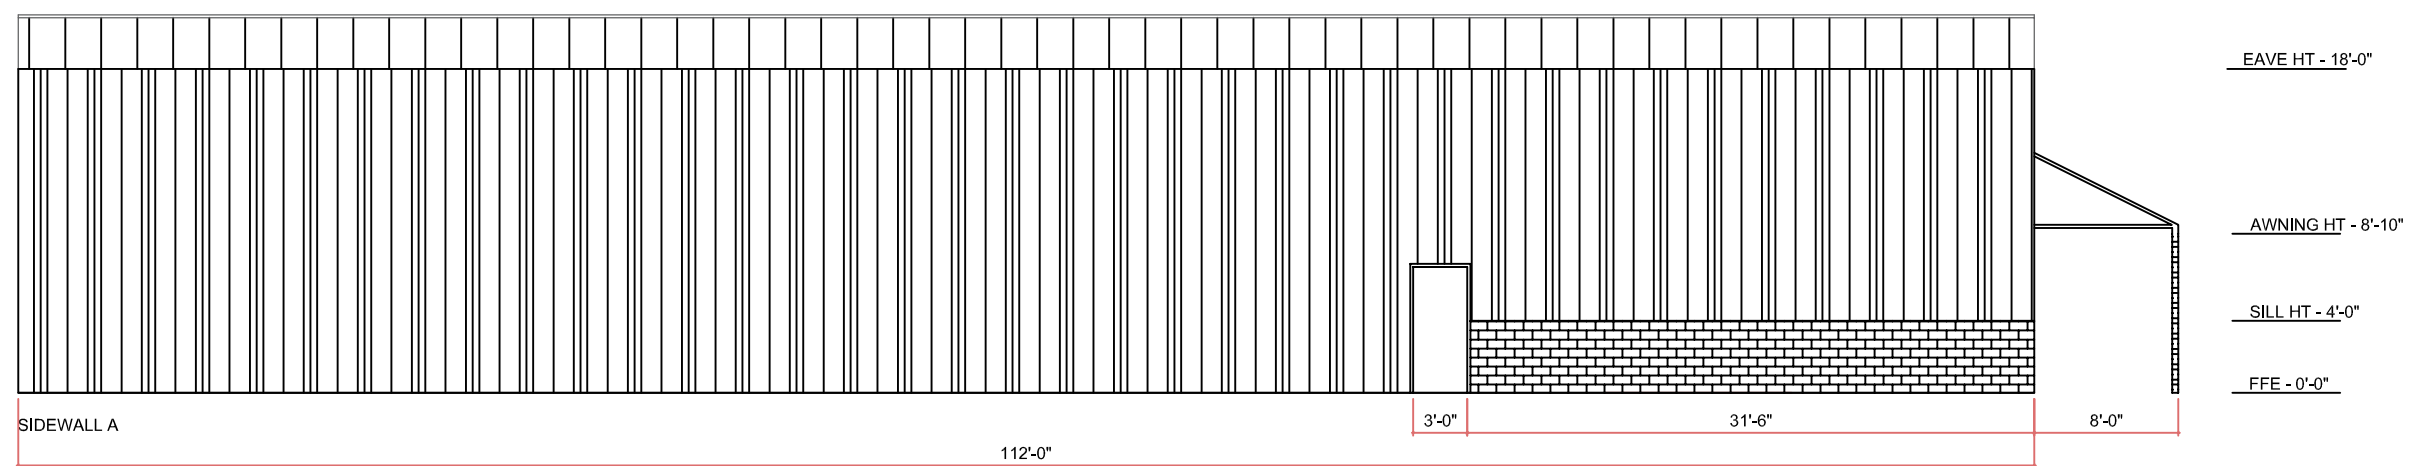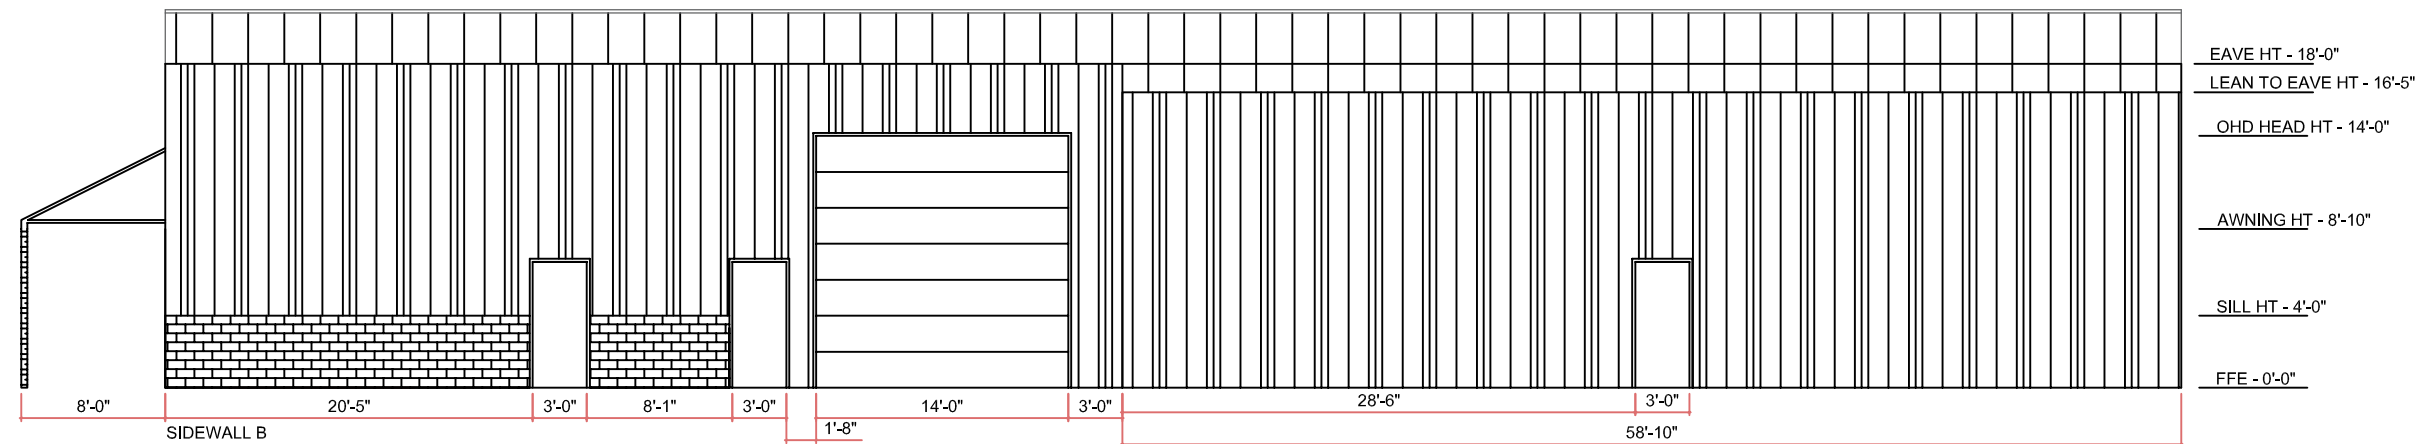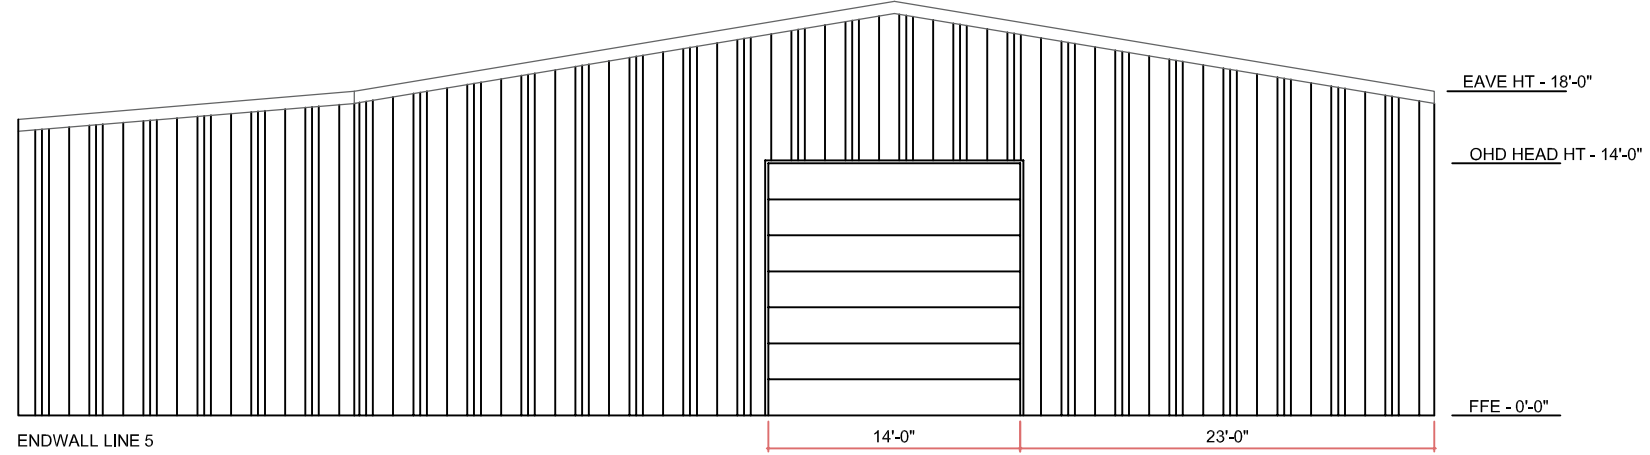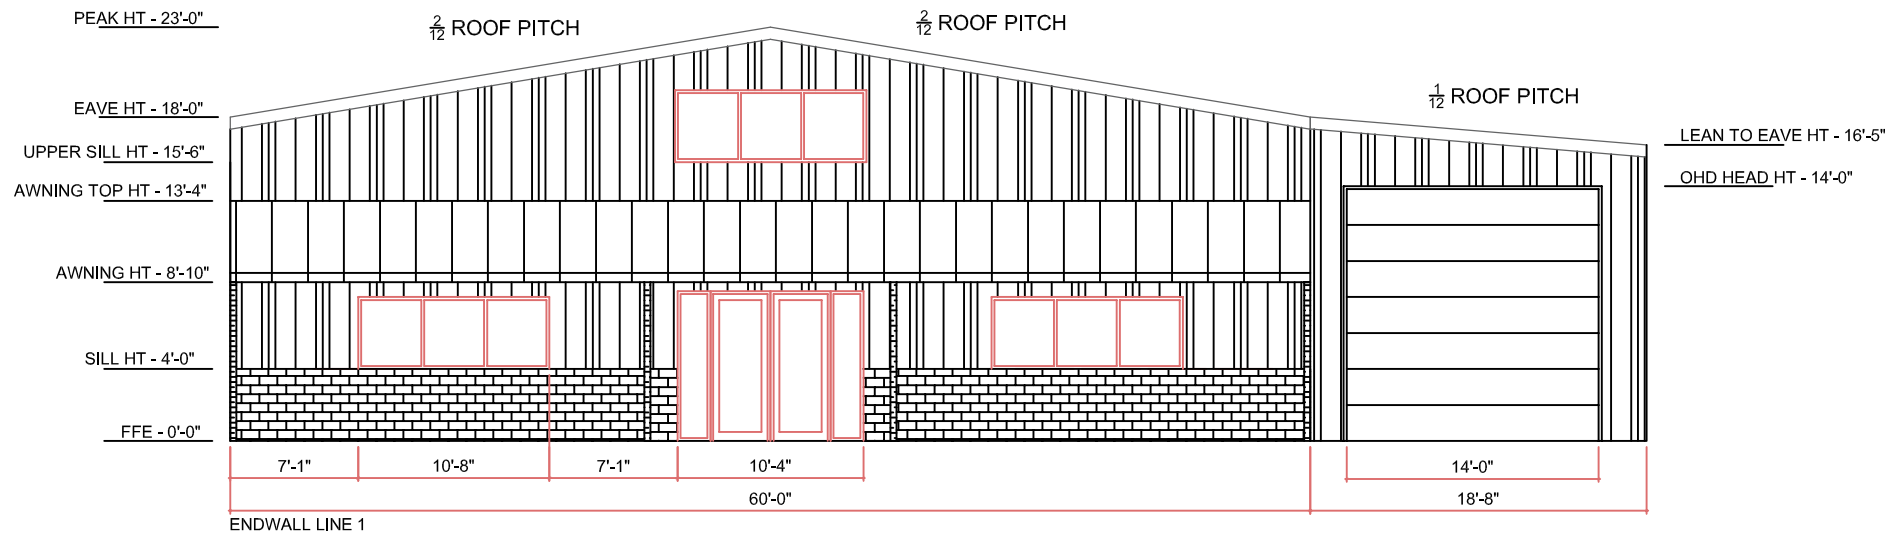

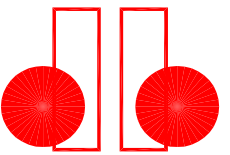





design-build
construction


9561 HAMBERG ROAD
LADSON, SC 29456-4322
PHONE: (843) 851-1449
FAX: (843) 851-2712

New Facility:
MOCO GENERAL LLC.
 TMS 143-00-00-002

REVISIONS		
#	DATE	DESCRIPTION

DRAWING INFORMATION		
ELEVATIONS - HARDIE		
05/17/2022 PLOT DATE		
3/32" = 1'-0" SCALE		
A-2.1 SHT. NO.	1 TOTAL	 REVISION

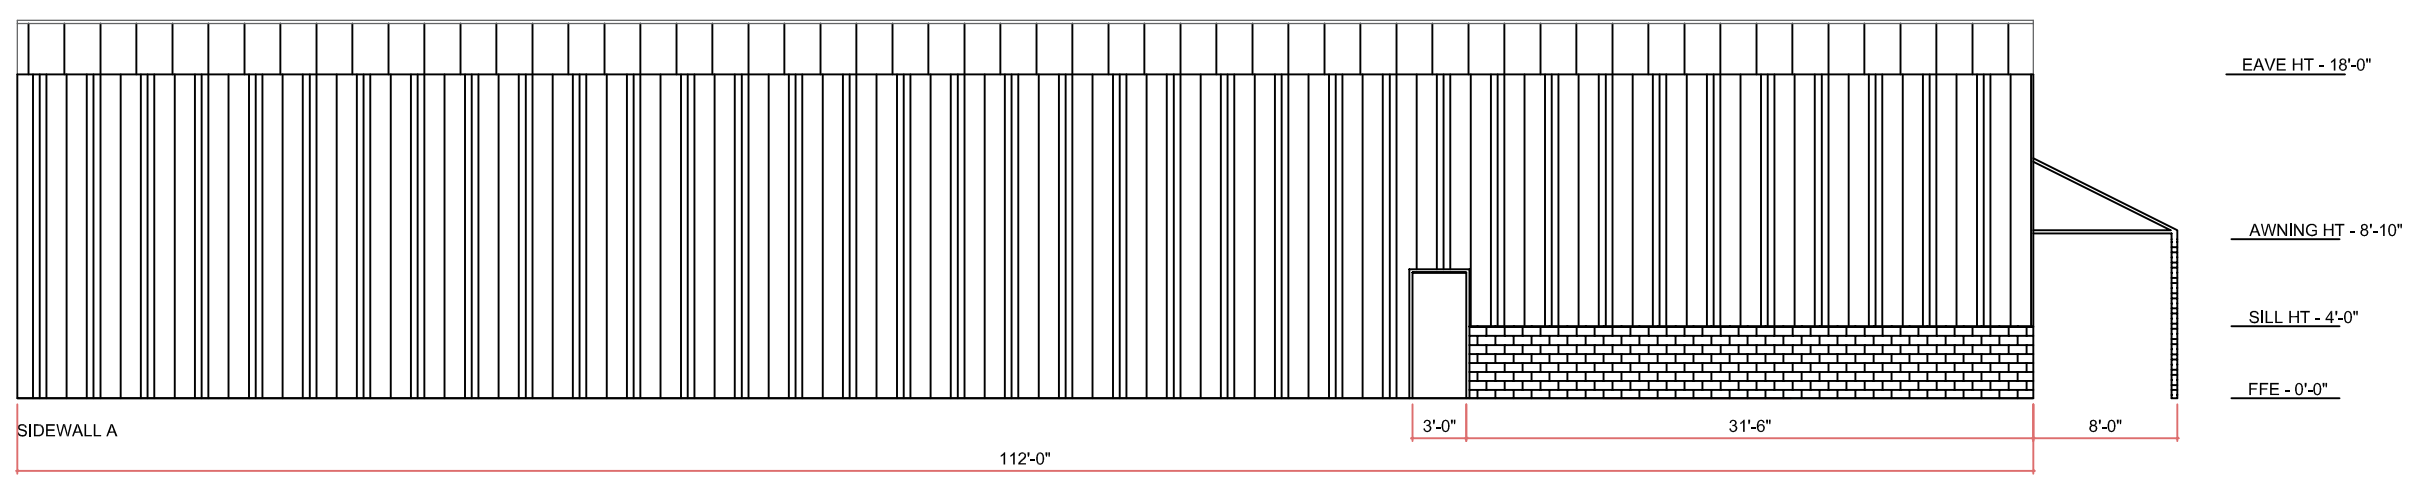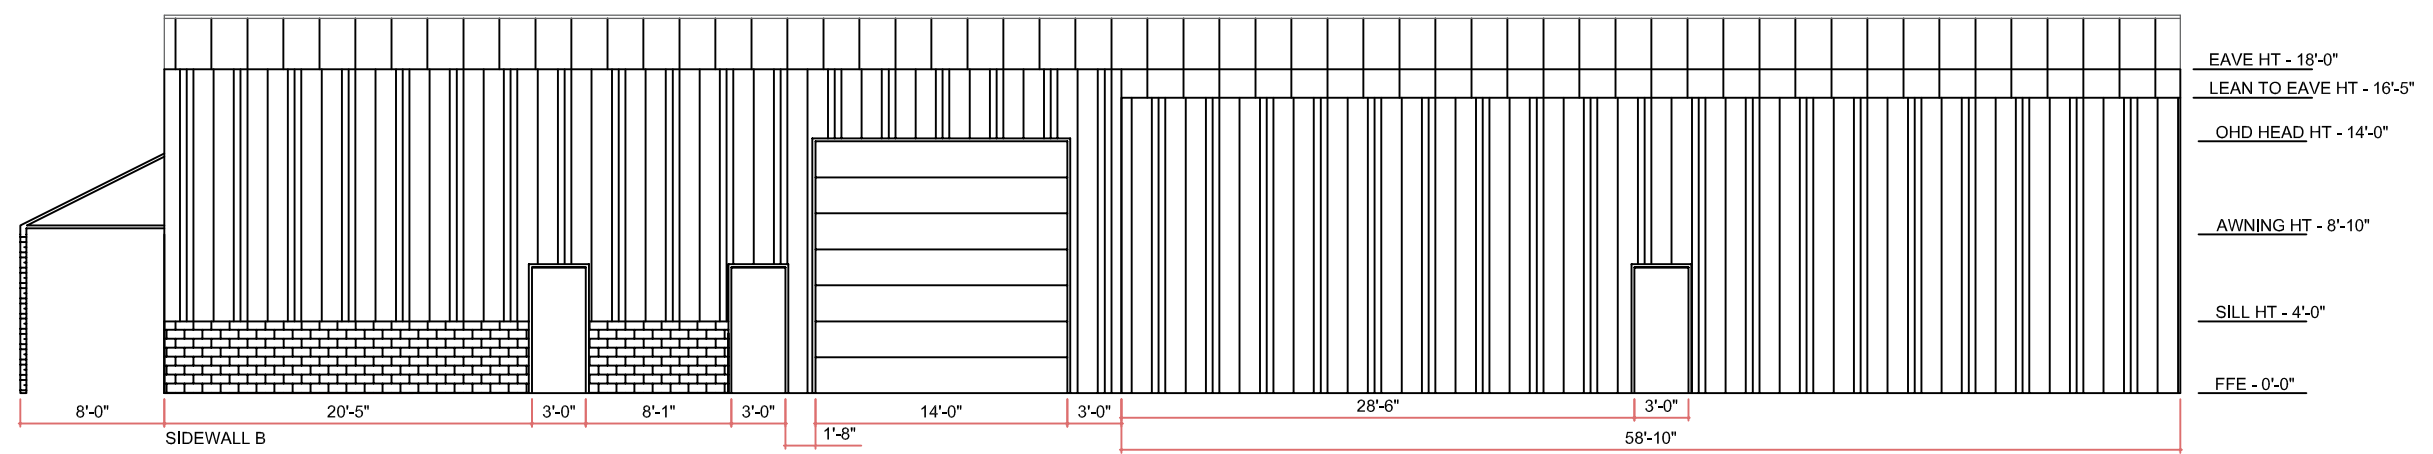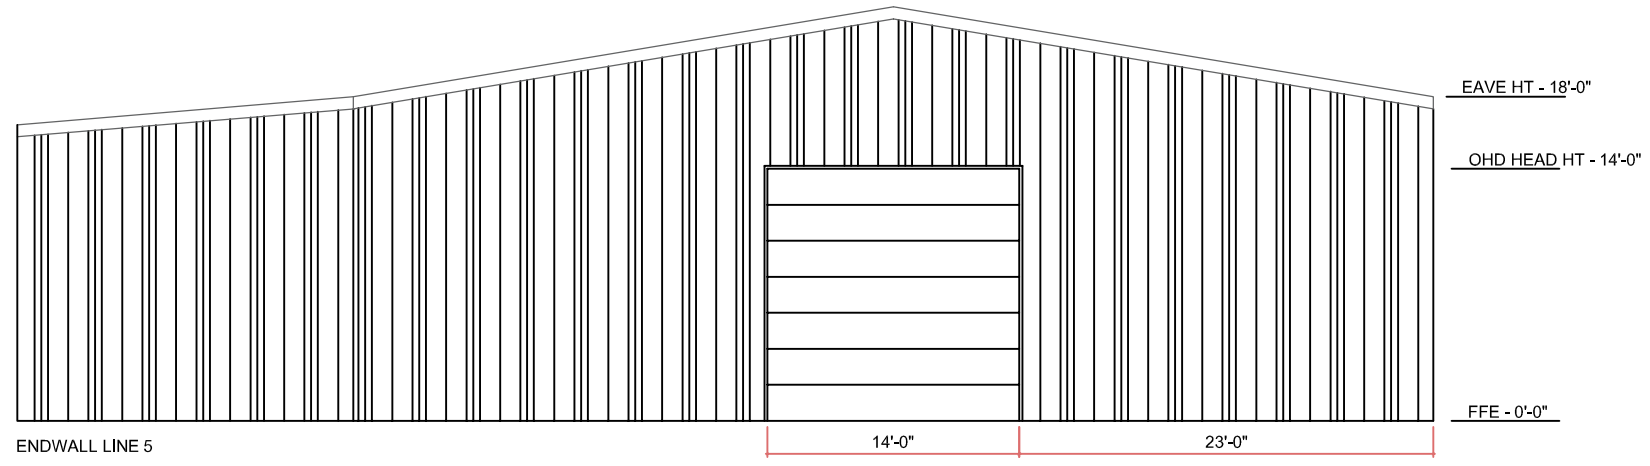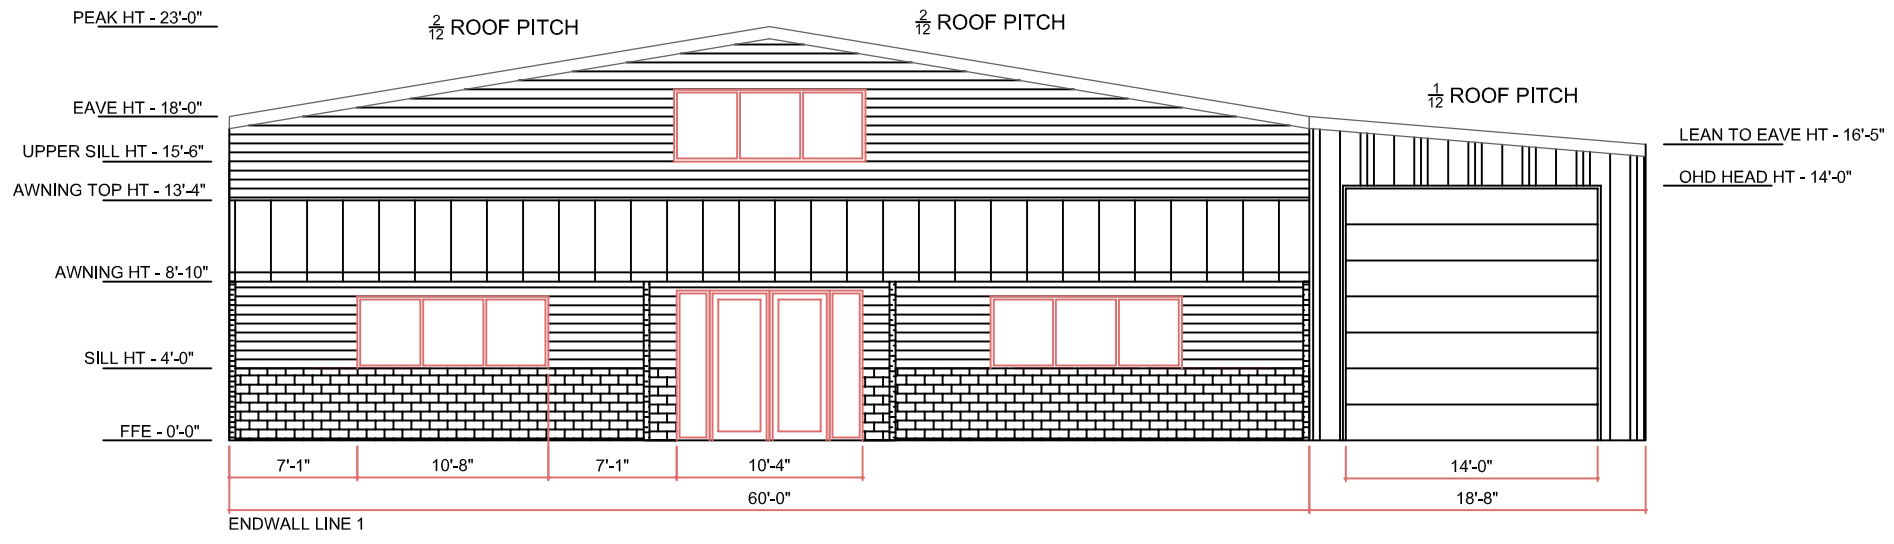

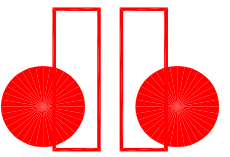

design-build
construction

9561 HAMBERG ROAD
LADSON, SC 29456-4322
PHONE: (843) 851-1449
FAX: (843) 851-2712

New Facility:
MOCO GENERAL, LLC.
TMS 143-00-00-002

REVISIONS

#	DATE	DESCRIPTION


DRAWING INFORMATION


SITE SETBACKS

05/17/2022
PLOT DATE

1/32 = 1'-0"
SCALE

C-1	1	△
SHT. NO.	TOTAL	REVISION

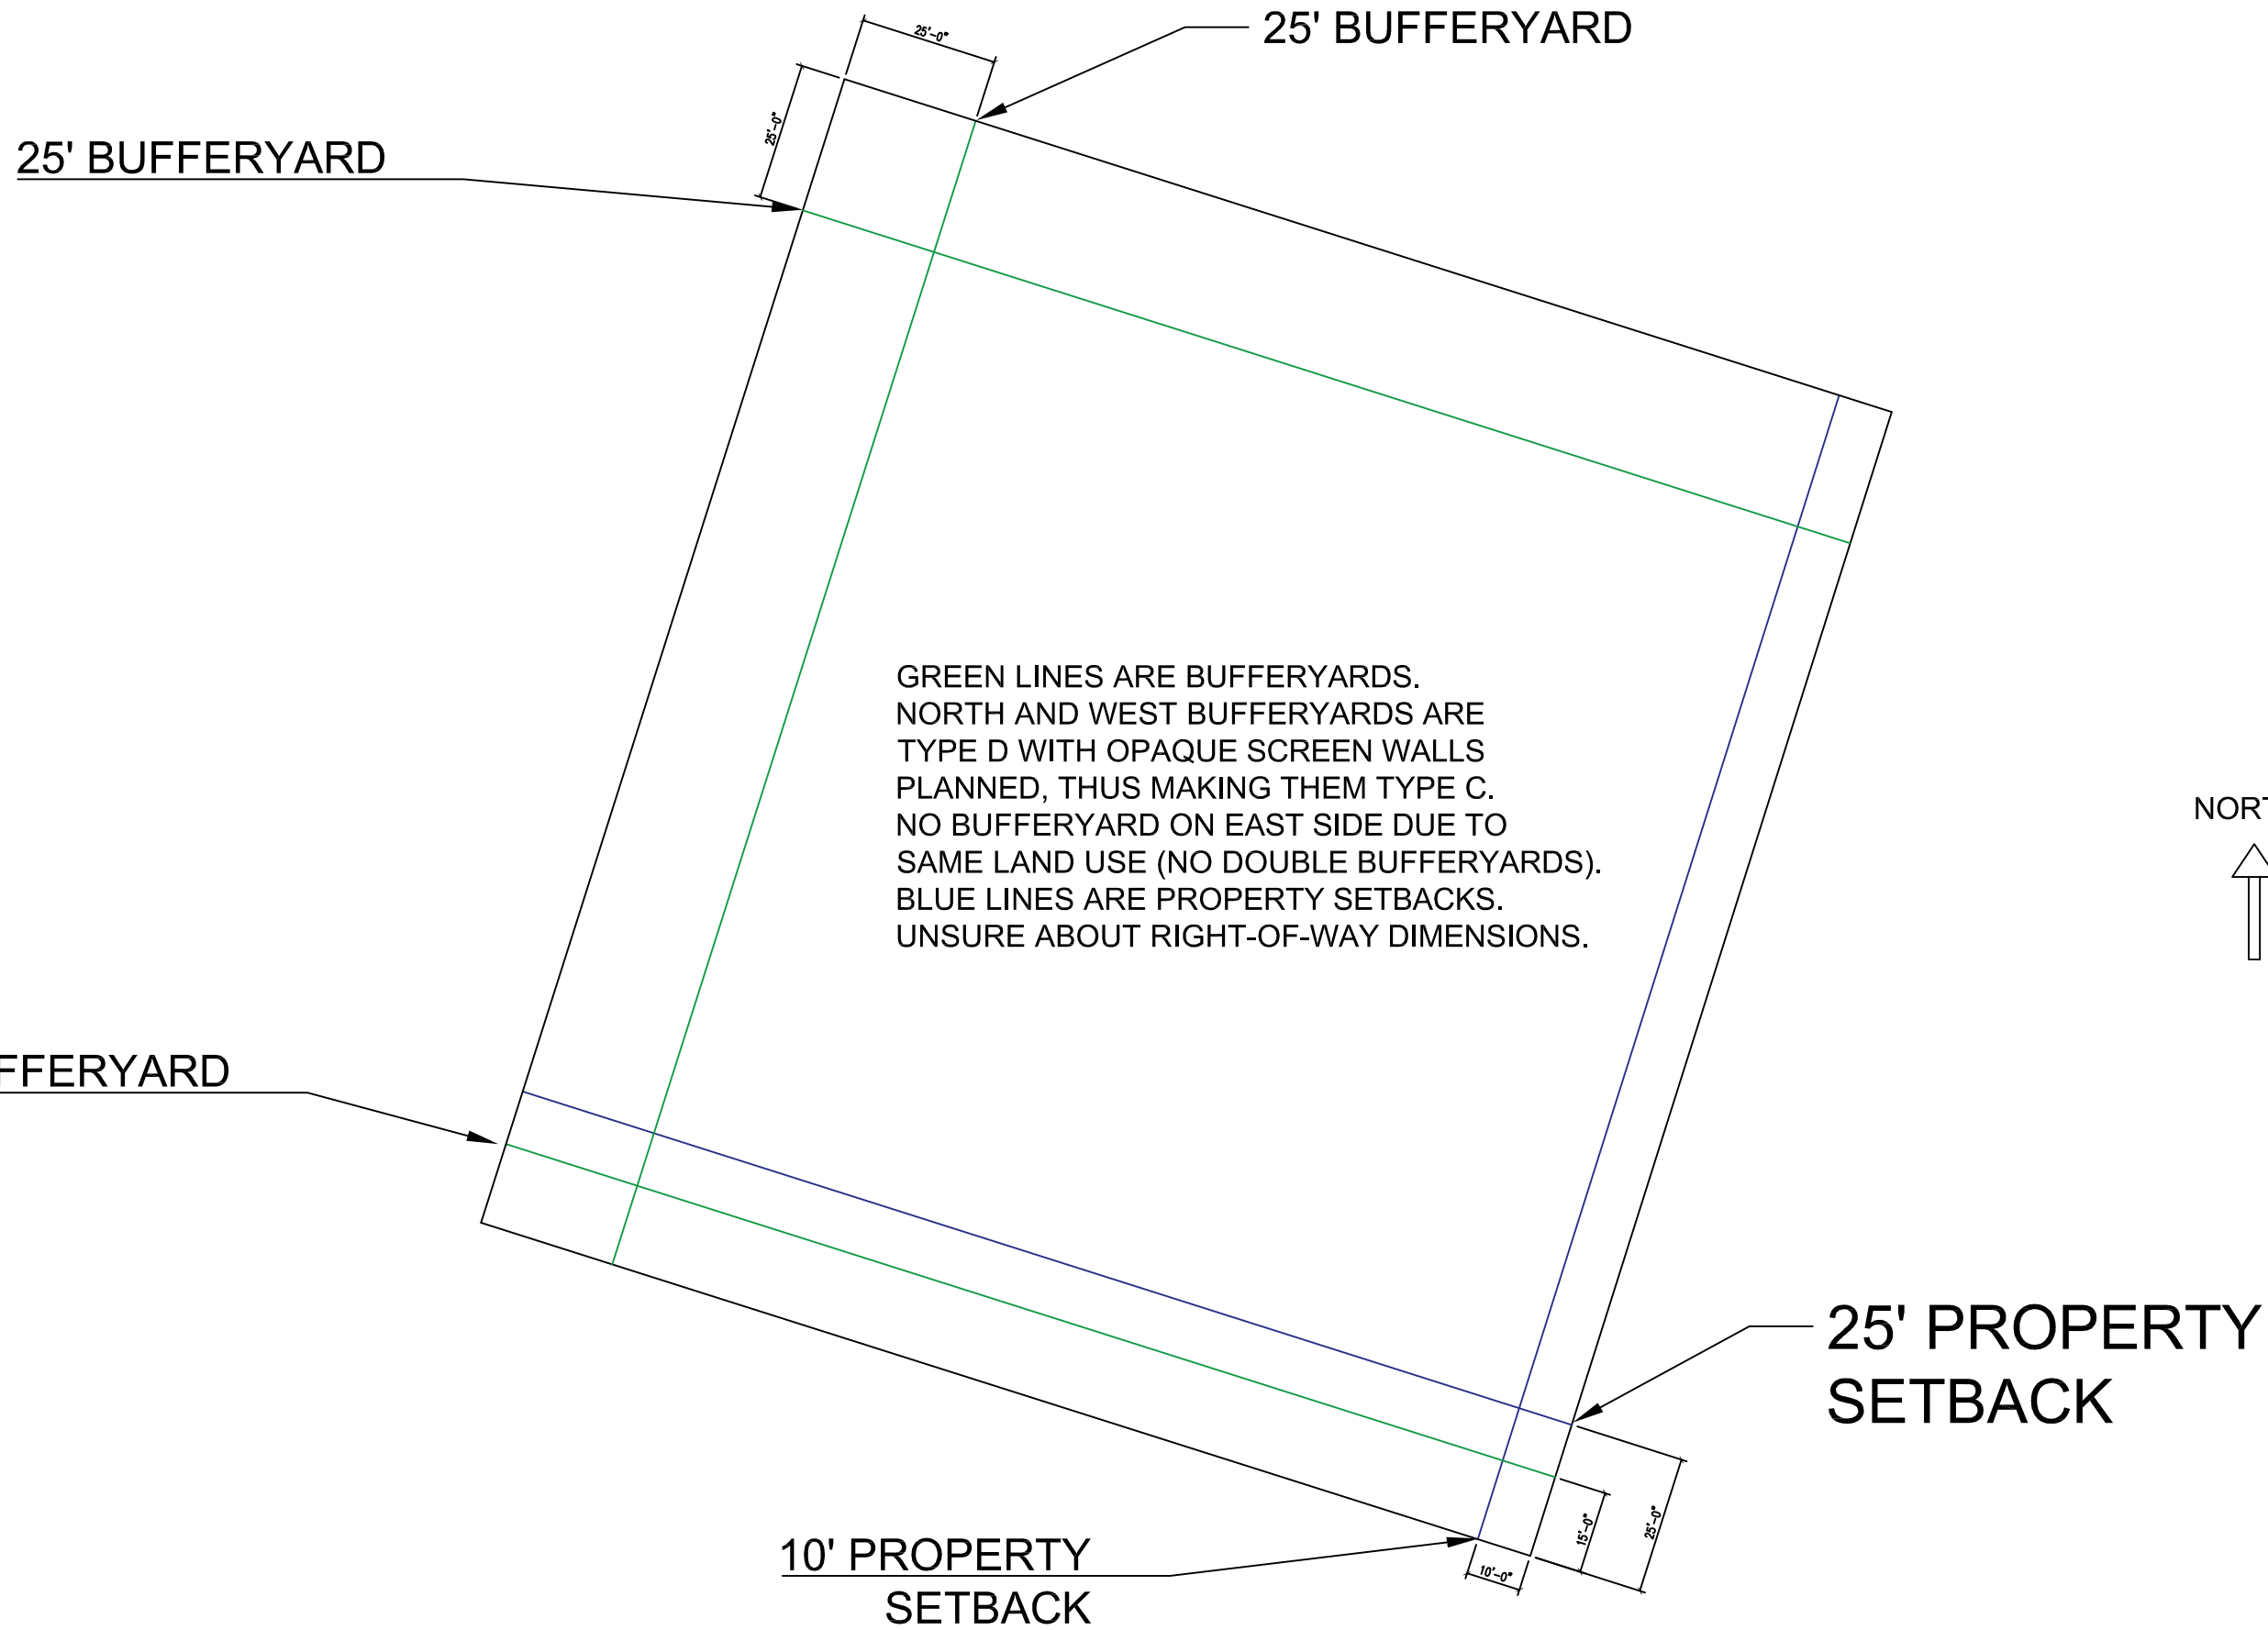

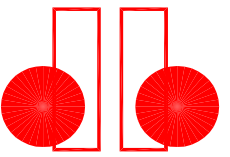

design-build
construction

9561 HAMBERG ROAD
LADSON, SC 29456-4322
PHONE: (843) 851-1449
FAX: (843) 851-2712

New Facility:
MOCO GENERAL LLC
TMS 143-00-00-002

REVISIONS


#	DATE	DESCRIPTION

DRAWING INFORMATION

SITE LAYOUT
06/14/2022
PLOT DATE
1/32 = 1'-0"
SCALE





C-2.0	1	△
SHT. NO.	TOTAL	REVISION

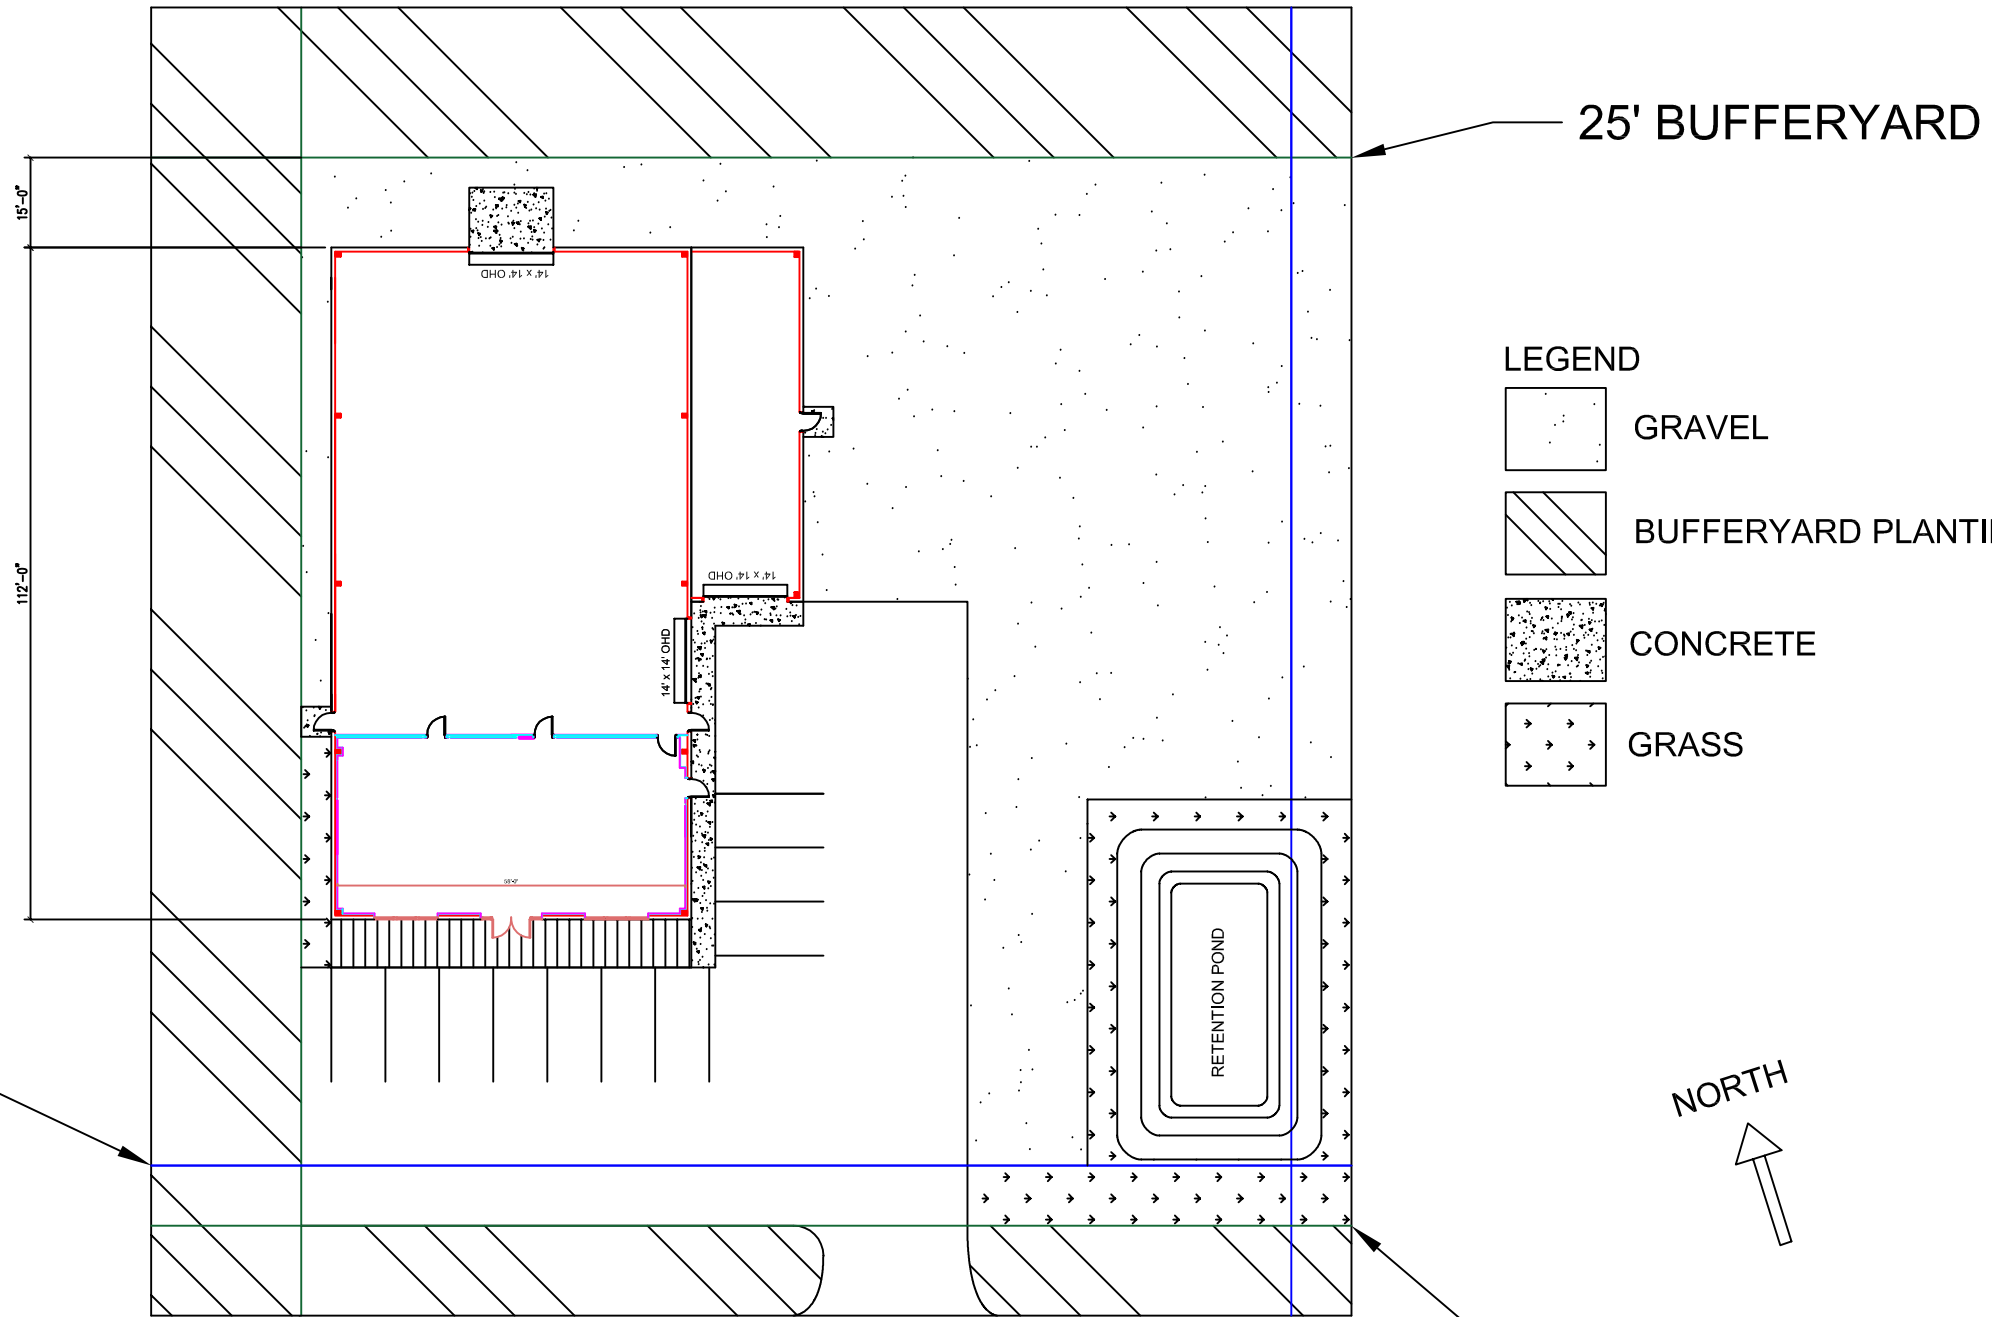
LAYOUT B



25' BUFFERYARD

LEGEND

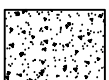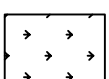-  GRAVEL
-  BUFFERYARD PLANTINGS
-  CONCRETE
-  GRASS

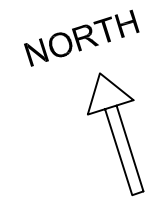

15' BUFFERYARD

MAIN STREET

10' BUILDING SETBACK

25' BUILDING SETBACK

25' BUFFERYARD