



Board of Zoning Appeals | July 5, 2022

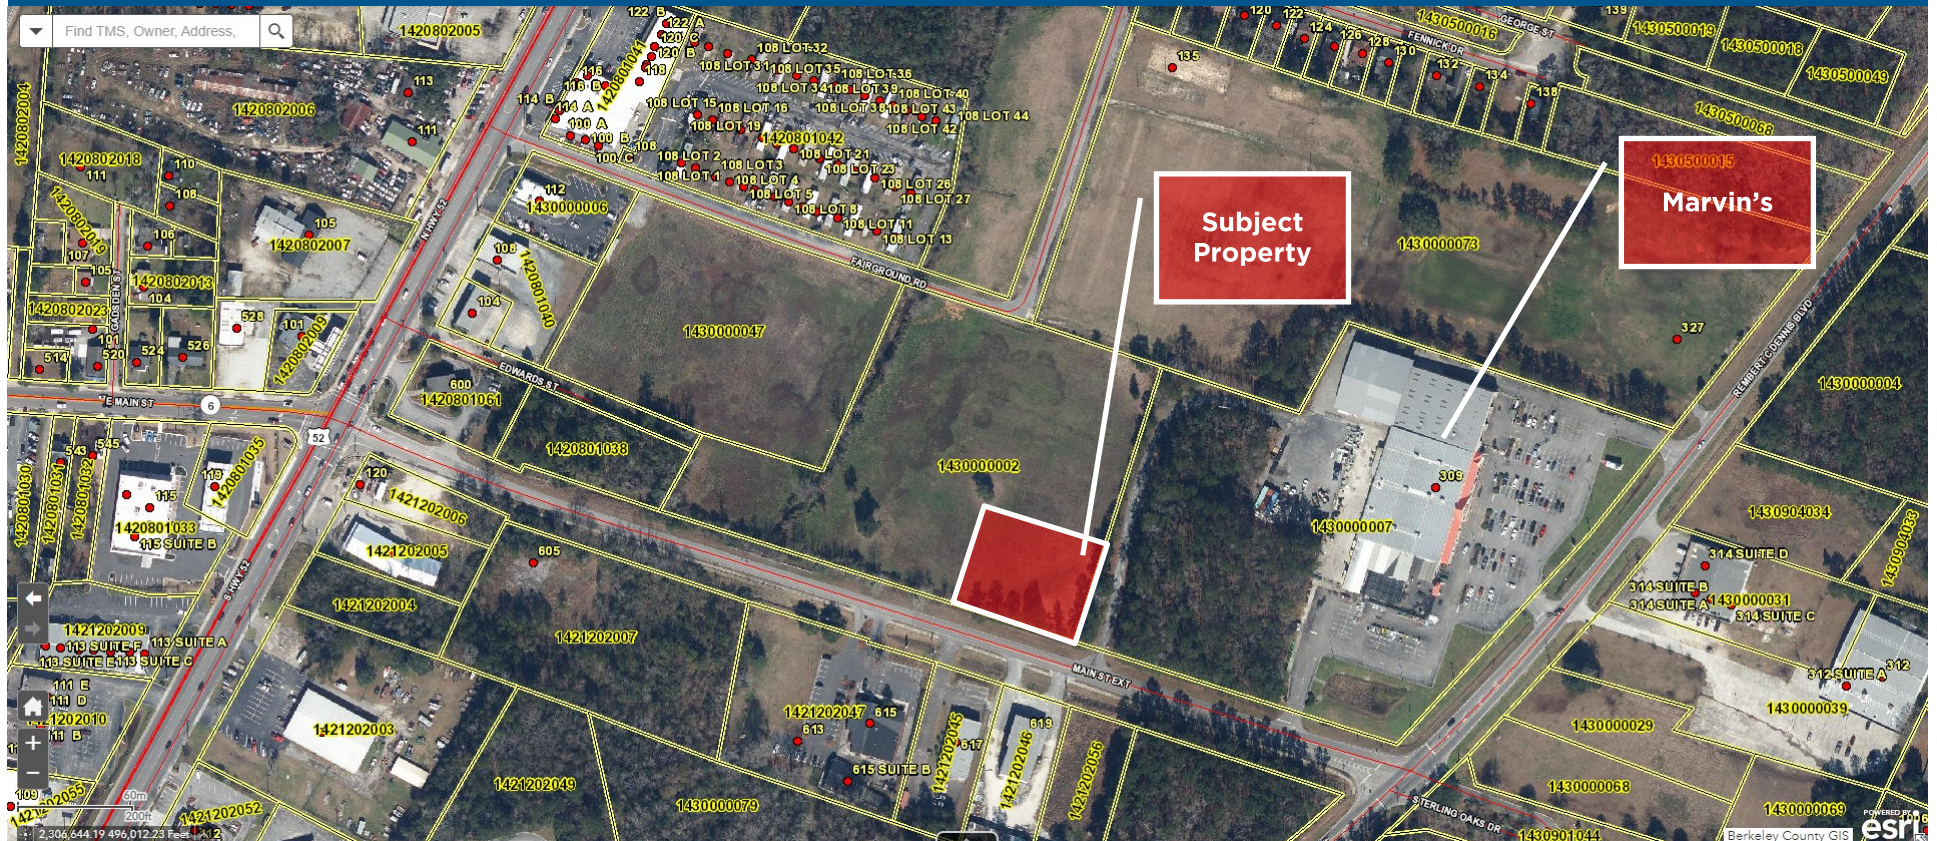


Ricky Parler Variance


Board of Zoning Appeals | July 5, 2022

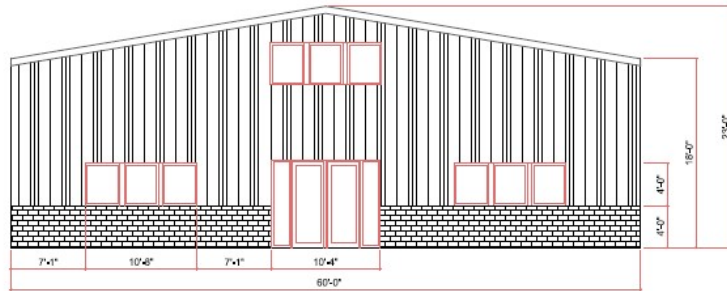


ENDWALL LINE 1

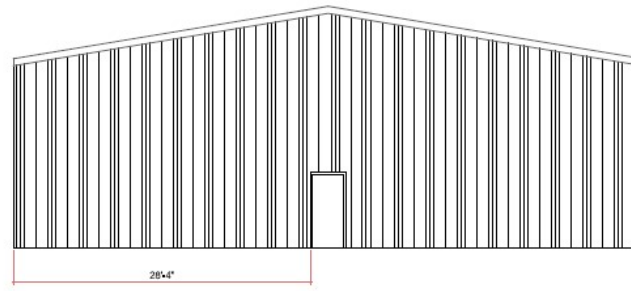

ENDWALL LINE 6

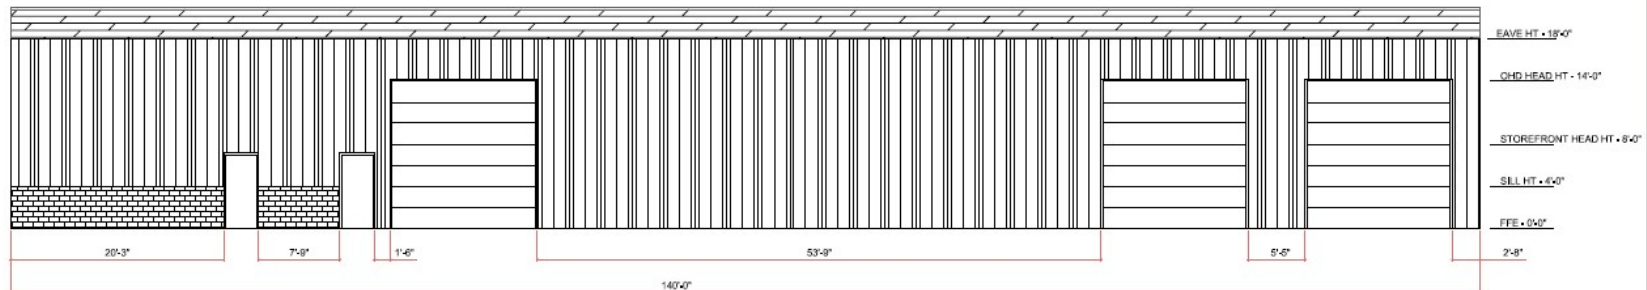

SIDEWALL B

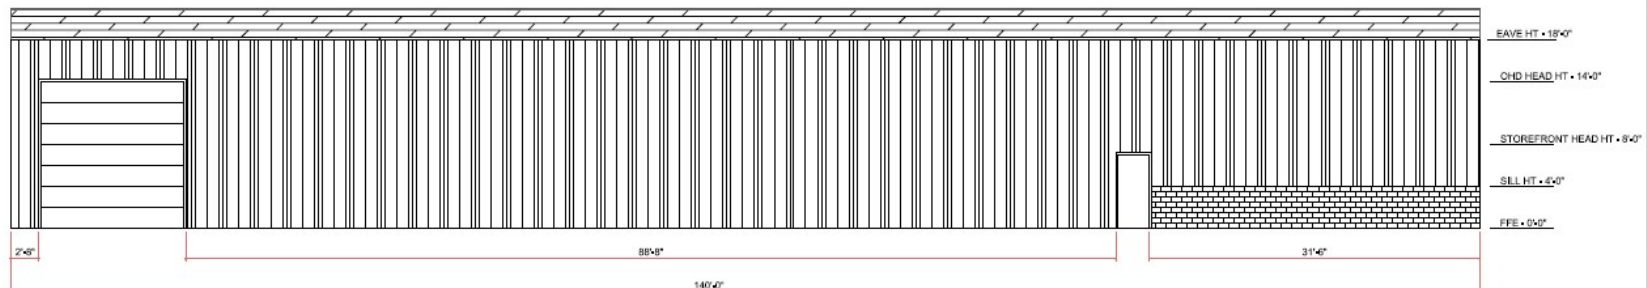

SIDEWALL A

ORIGINAL SUBMITTAL




New Facility
MOCO GENERAL LLC.

REVISIONS		
#	DATE	DESCRIPTION

DRAWING INFORMATION		
ELEVATIONS		
05/17/2022		
PLOT DATE		
3/32" = 1'-0"		
SCALE		
A-2	I	△
SHT. NO.	TOTAL	REVISION

Ricky Parler Variance

Board of Zoning Appeals | July 5, 2022

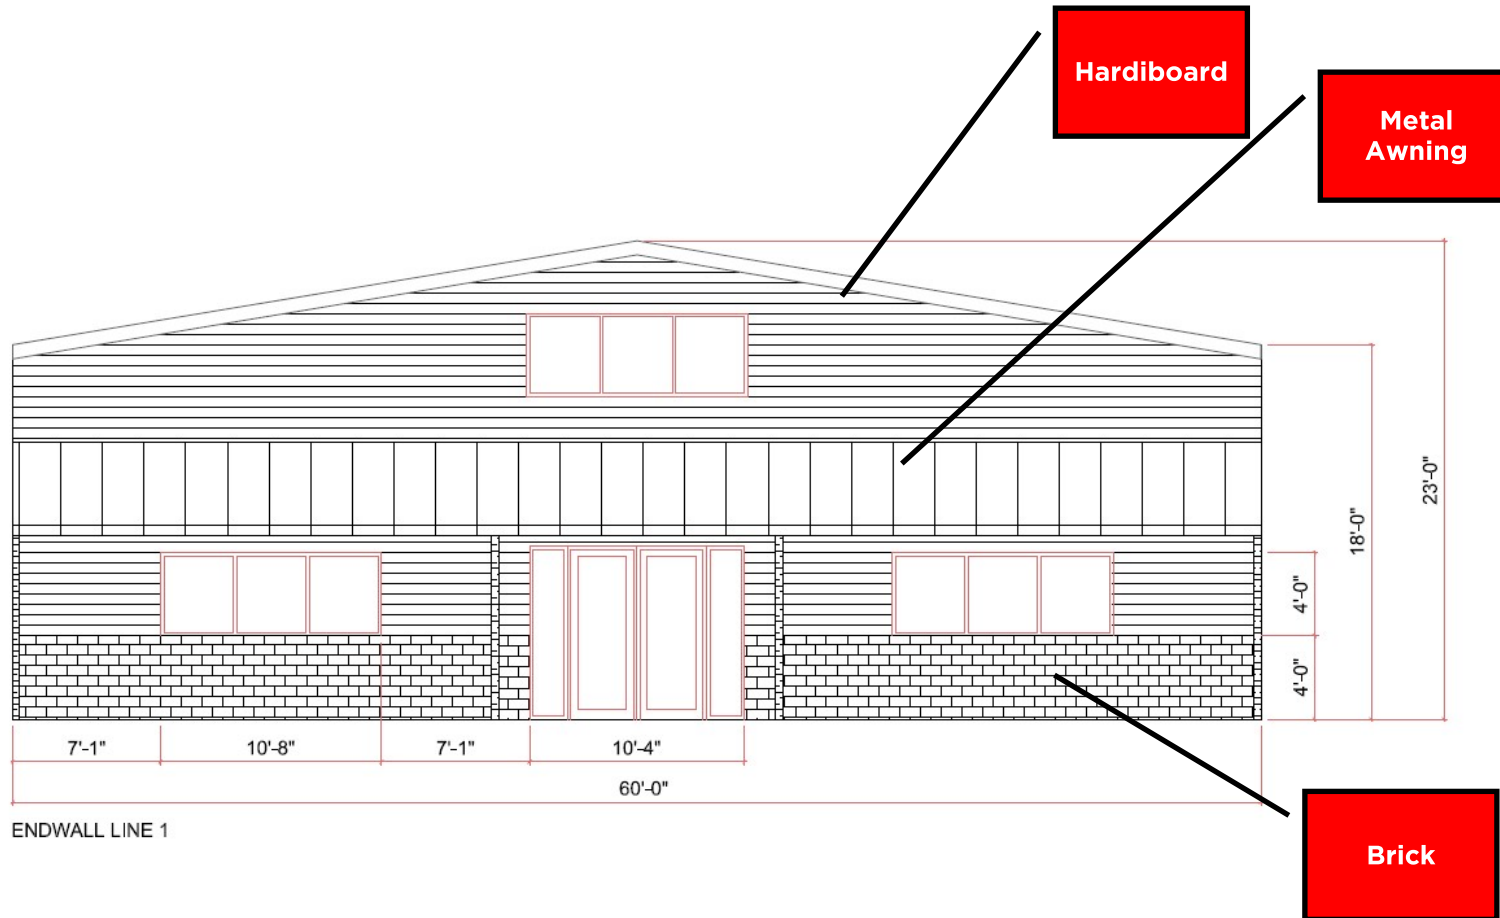

REVISED SUBMITTAL



design-build
construction
9561 HAMMING ROAD
LADSON, SC 29455-4322
PHONE: (843) 851-1448
FAX: (843) 851-8718

New Facility
MOCO GENERAL LLC.
TMS 143-00-00-002

REVISIONS		
#	DATE	DESCRIPTION

DRAWING INFORMATION		
FACADE ELEVATION		
05/17/2022		
PLOT DATE		
3/16" = 1'-0"		
SCALE		
A-2	I	△
SHT. NO.	TOTAL	REVISION