

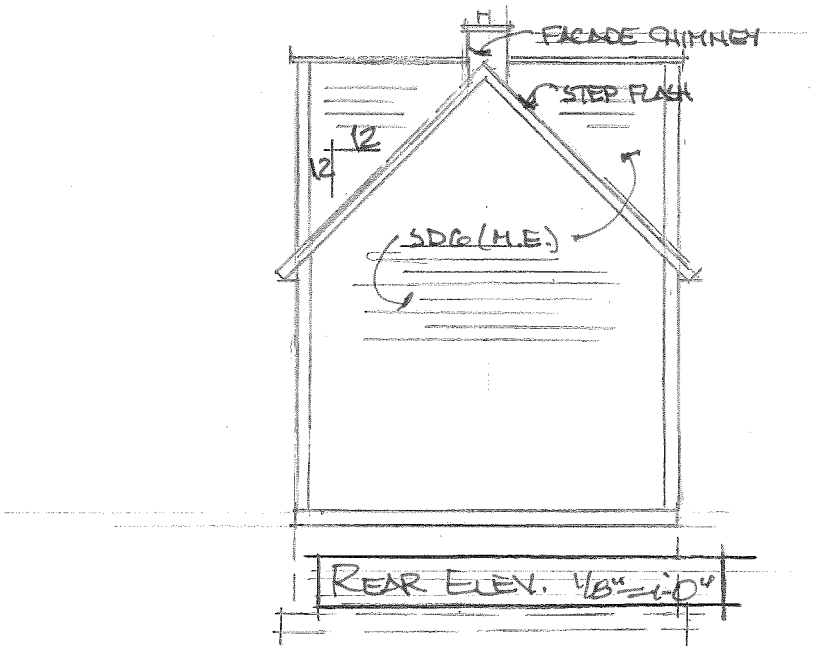
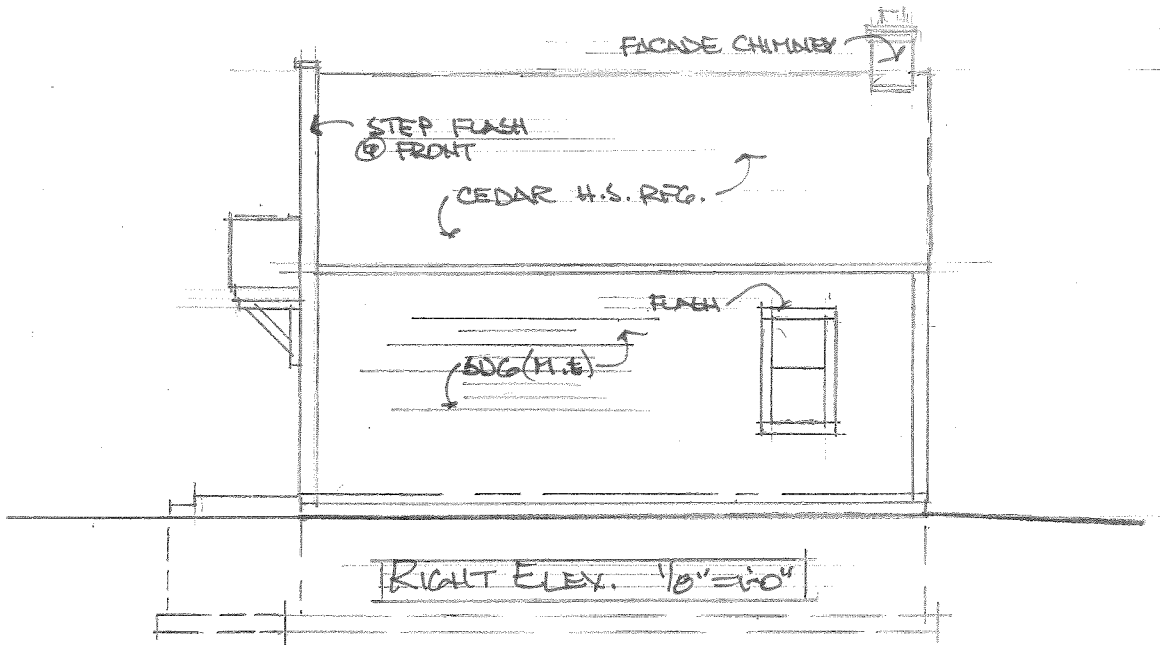


FRONT ELEV. 1/4" = 1'-0"


ZIEGLER REMODELING
HENNEPIN COUNTY LIBRARY REPLICA

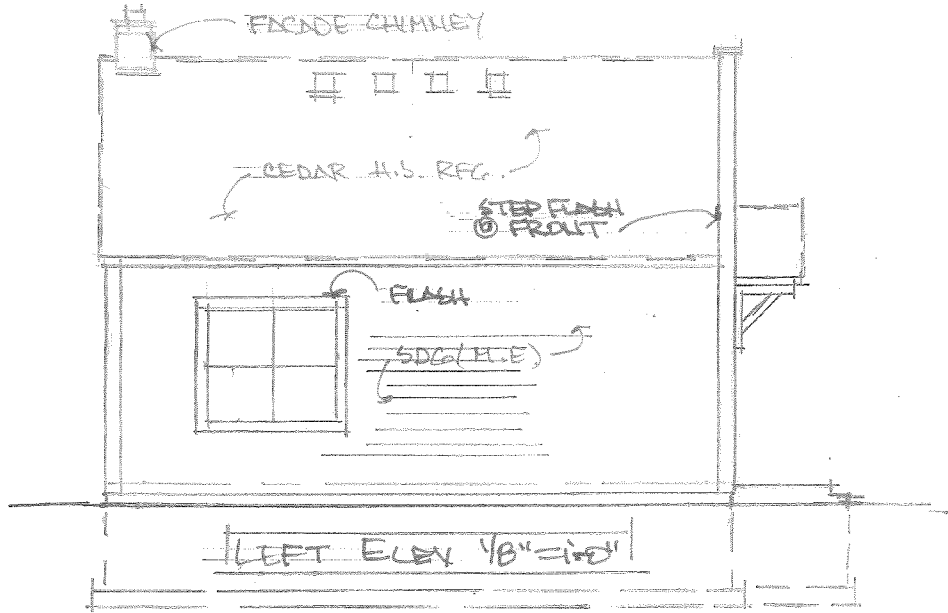

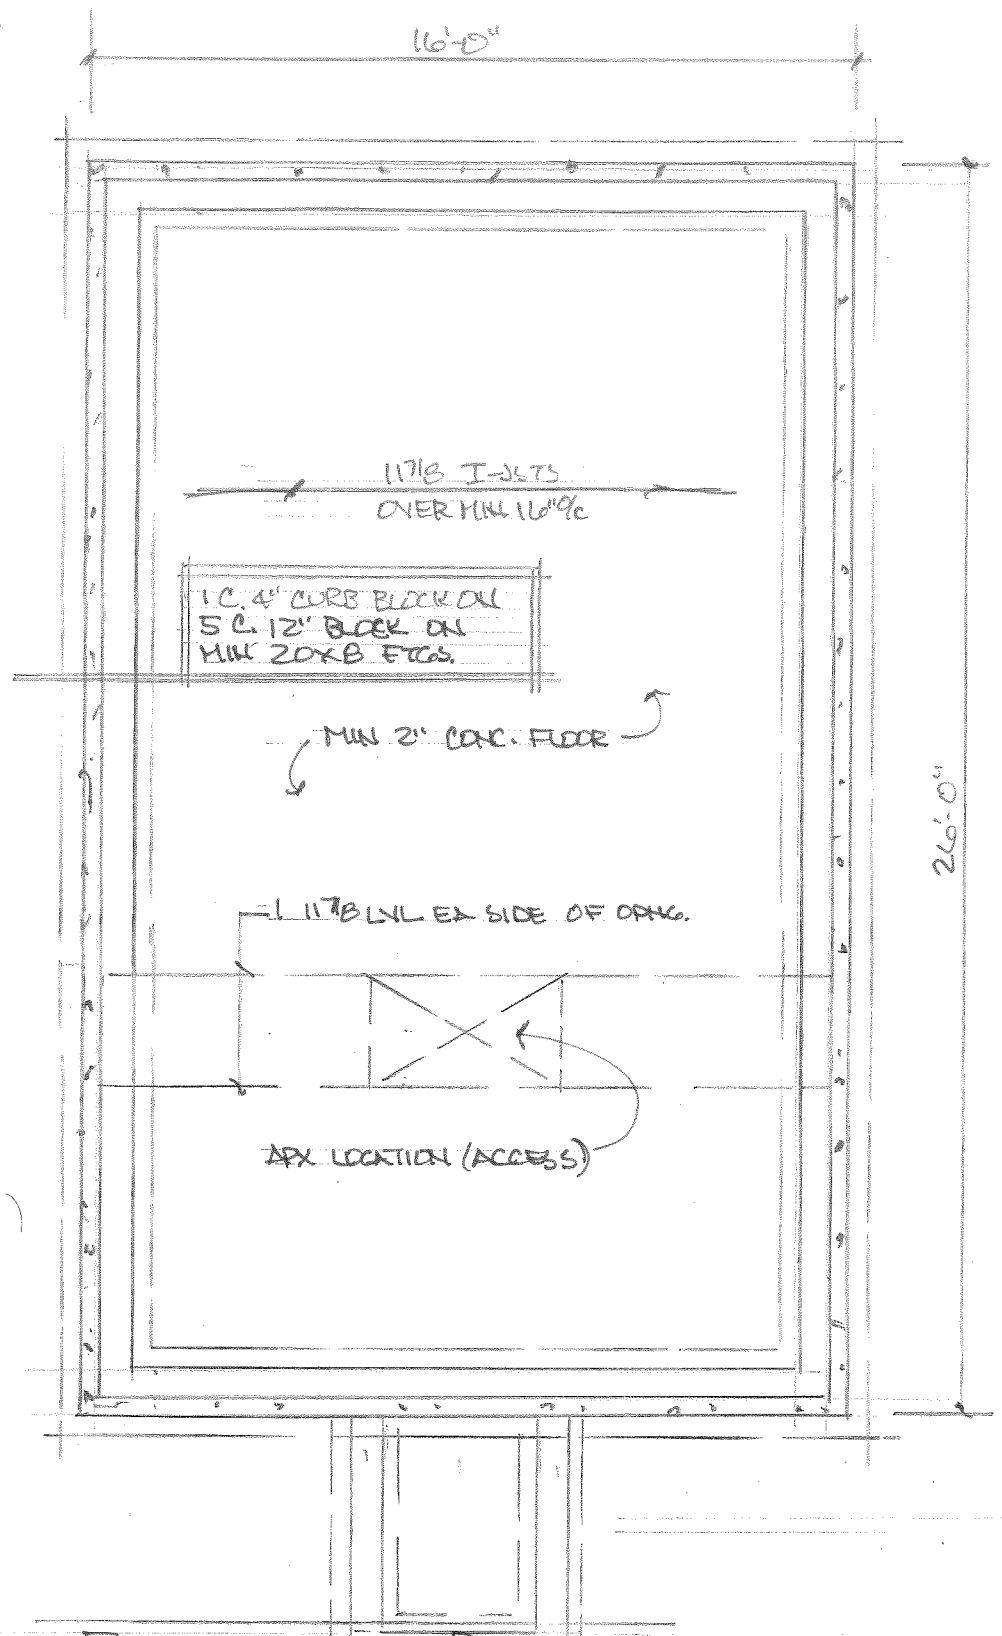

FOUNDATION PLAN

1/4" = 1'-0"

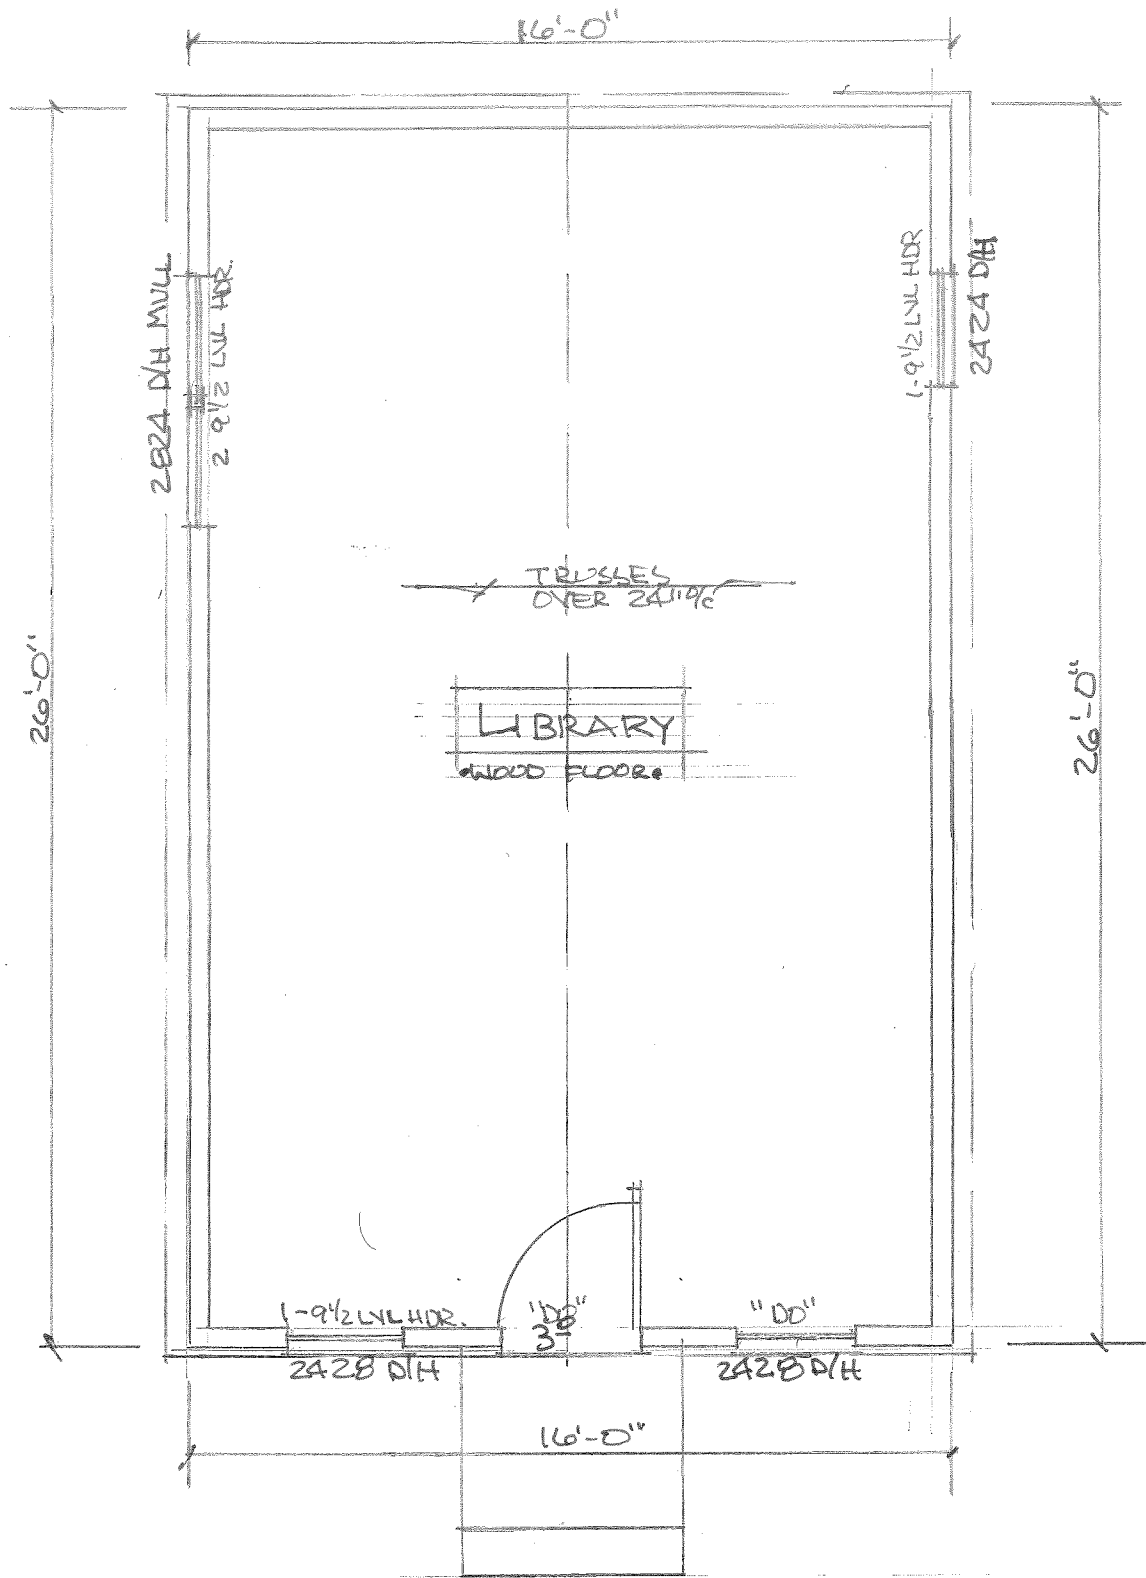

FLOOR PLAN

1/4" = 1'-0"