



# OUTLOT A

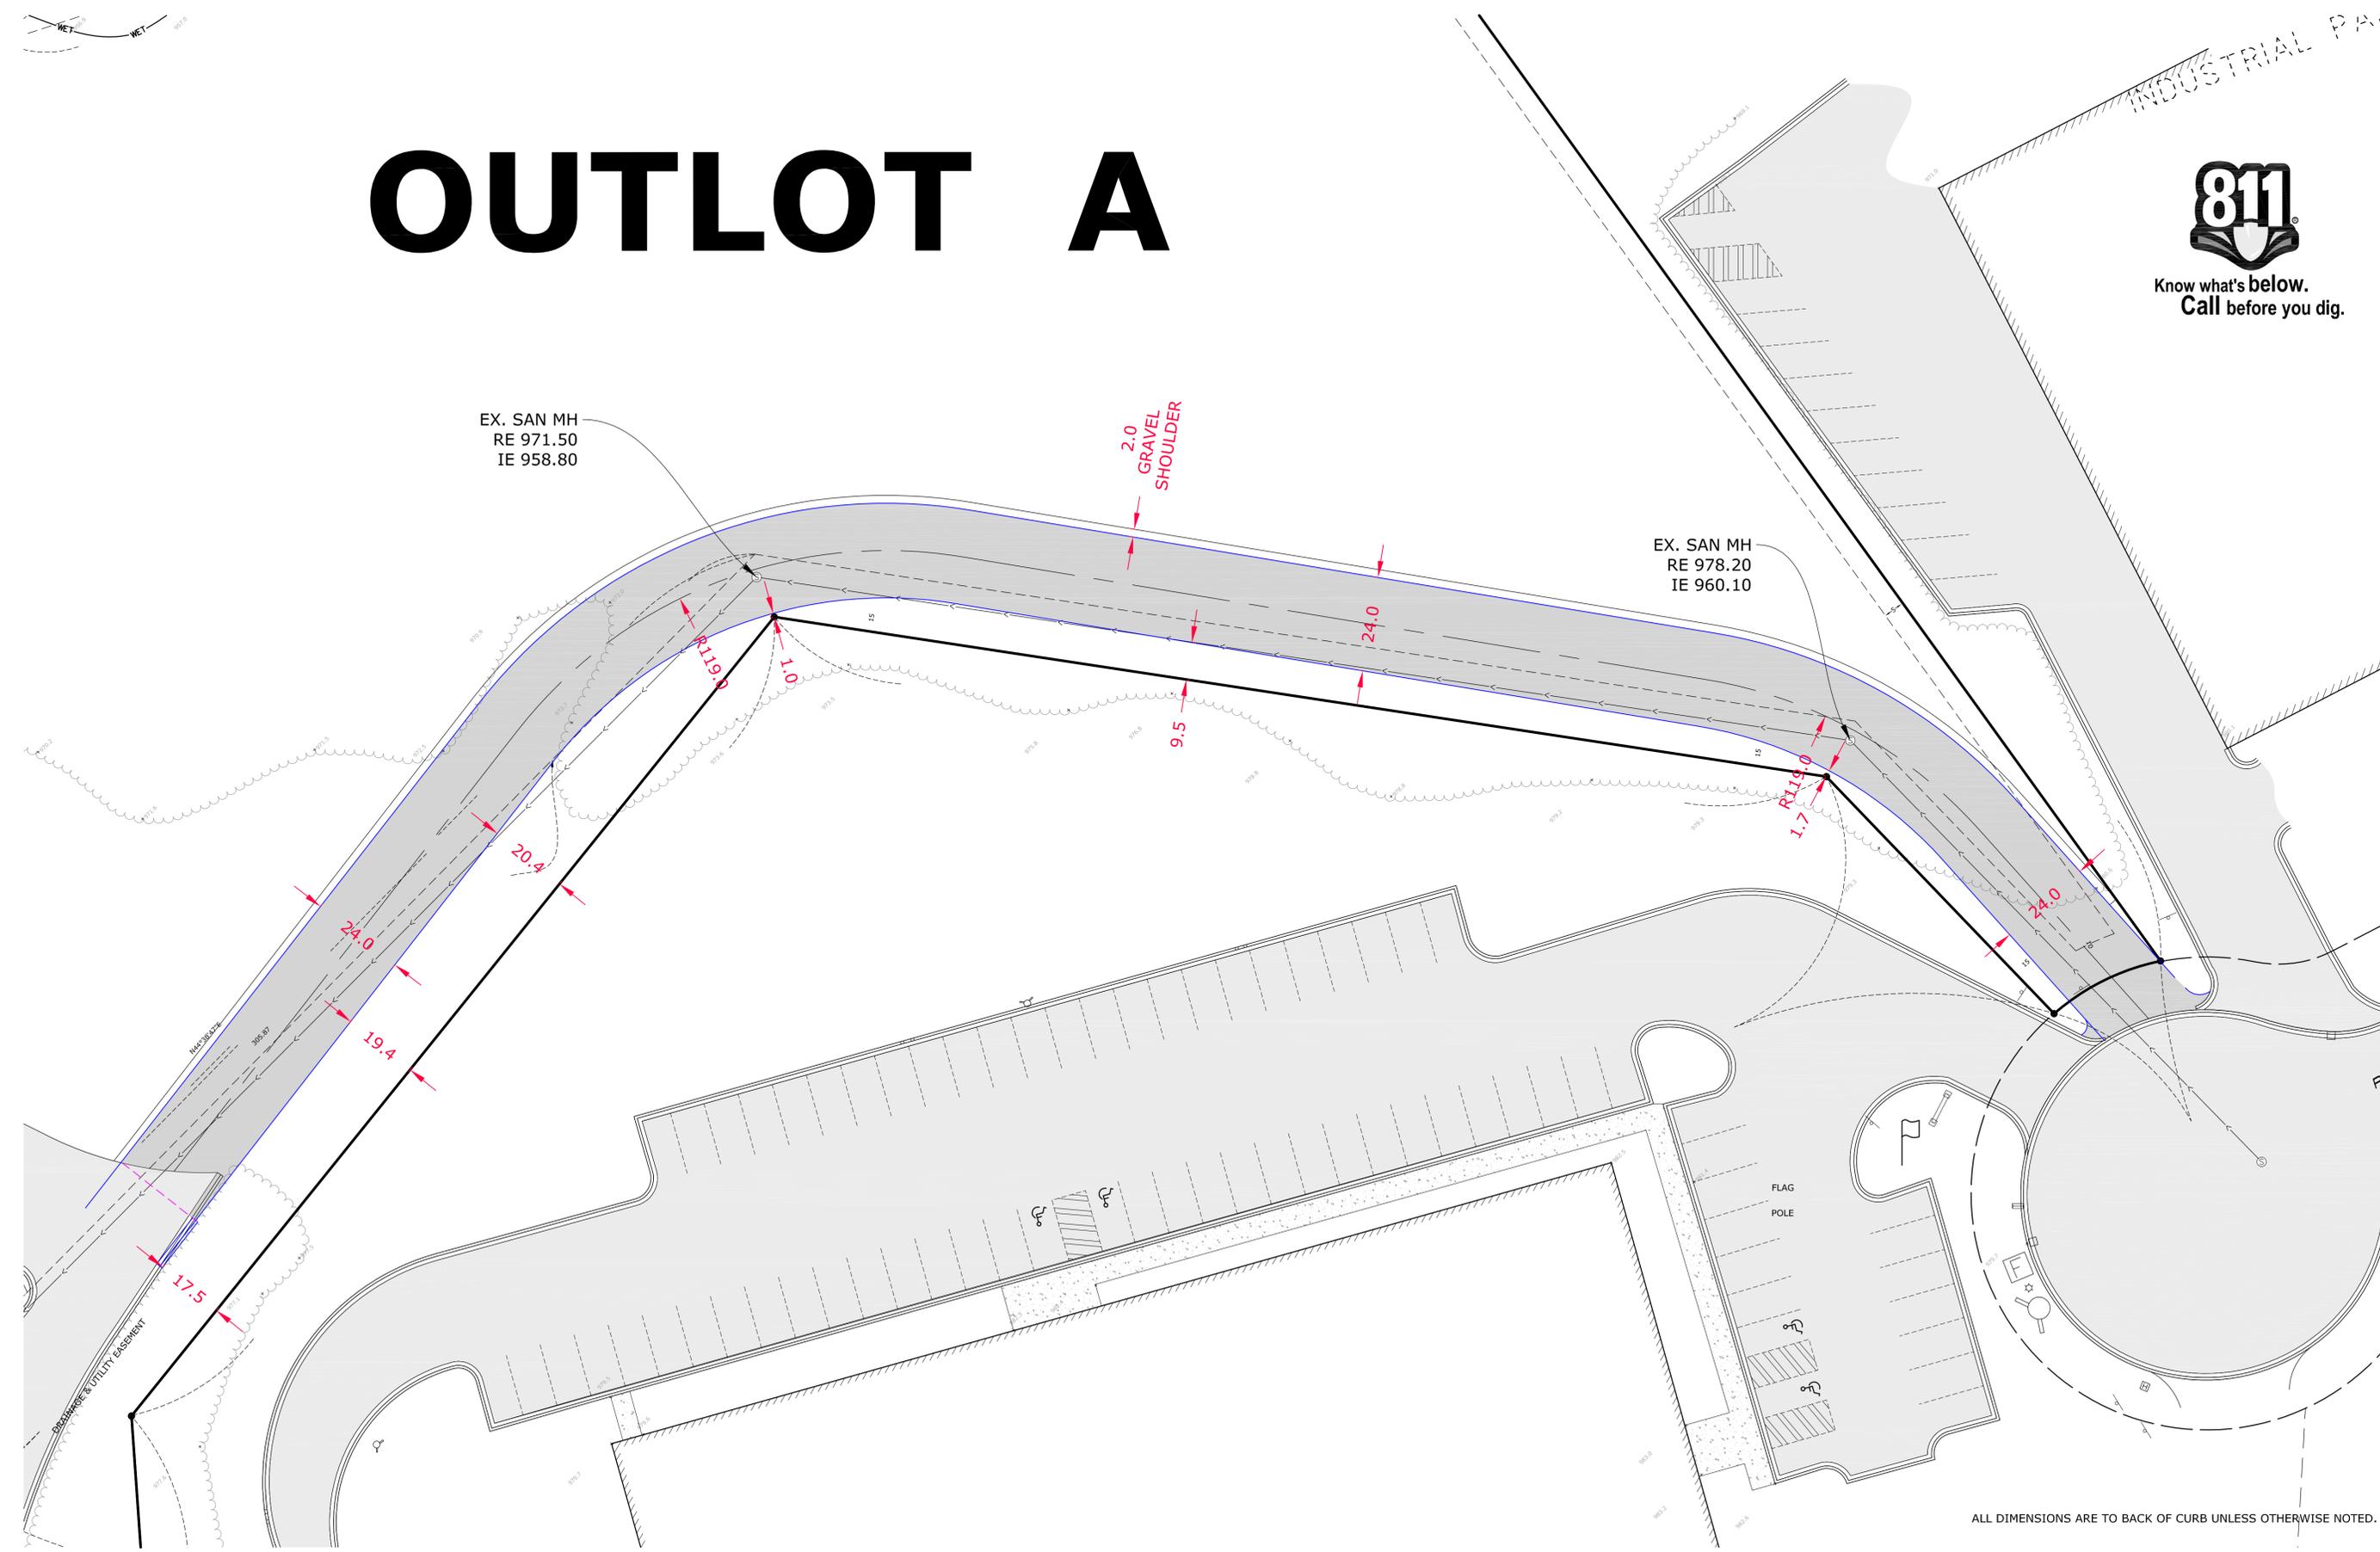

ALL DIMENSIONS ARE TO BACK OF CURB UNLESS OTHERWISE NOTED.



SITE PLANNING  
& ENGINEERING  
**PLOWE**  
ENGINEERING, INC.  
6776 LAKE DRIVE  
SUITE 110  
LINO LAKES, MN 55014  
PHONE: (651) 361-8210  
FAX: (651) 361-8701

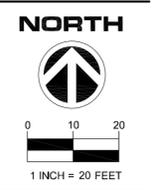

**CIVIL SITE PLAN**  
**1800 PIONEER CREEK CENTER**

**C1.1**

S:\Drawings\2500\1800 Pioneer Creek Center\1800 Pioneer Creek Center.dwg 11/14/2005