

PERENNIALS CODE QTY BOTANICAL /COMMON NAME SIZE

LS	20	GAURA LINDHEIMERI 'PERKY PINK'	1 GAL.
LE	12	LAVANDULA ANGUSTIFOLIA 'ENGLISH LAVENDER'	1 GAL.

TREES CODE QTY BOTANICAL /COMMON NAME SIZE

ZS	4	ZELKOVA SERRATA 'GREEN VASE'	15 GAL.
AP	3	ACER PALMATUM 'GREEN JAPANESE MAPLE, CLUMP'	15 GAL.

SHRUBS CODE QTY BOTANICAL /COMMON NAME SIZE



PL	8	PRUNUS LAUROCERASUS 'OTTO LUYKEN'	5 GAL.
----	---	--------------------------------------	--------

GRASS CODE QTY BOTANICAL /COMMON NAME SIZE

CA	23	CALAMAGROSTIS x ACUTIFLORA 'KARL FOERSTER'	1 GAL.
----	----	---	--------

2-4" SCREEN SIZE SOUTHTOWN  
(SOURCE: UTAH LANDSCAPE ROCK) OR APPROVED  
EQUAL. 4" DEPTH. FIGURE = [6,358 S.F.]

ALL CRUSHED ROCK AND COBBLE ROCK  
COLORS/STYLES SHALL BE CHOSEN BY OWNER.  
SUBMIT SAMPLE TO OWNER FOR APPROVAL.

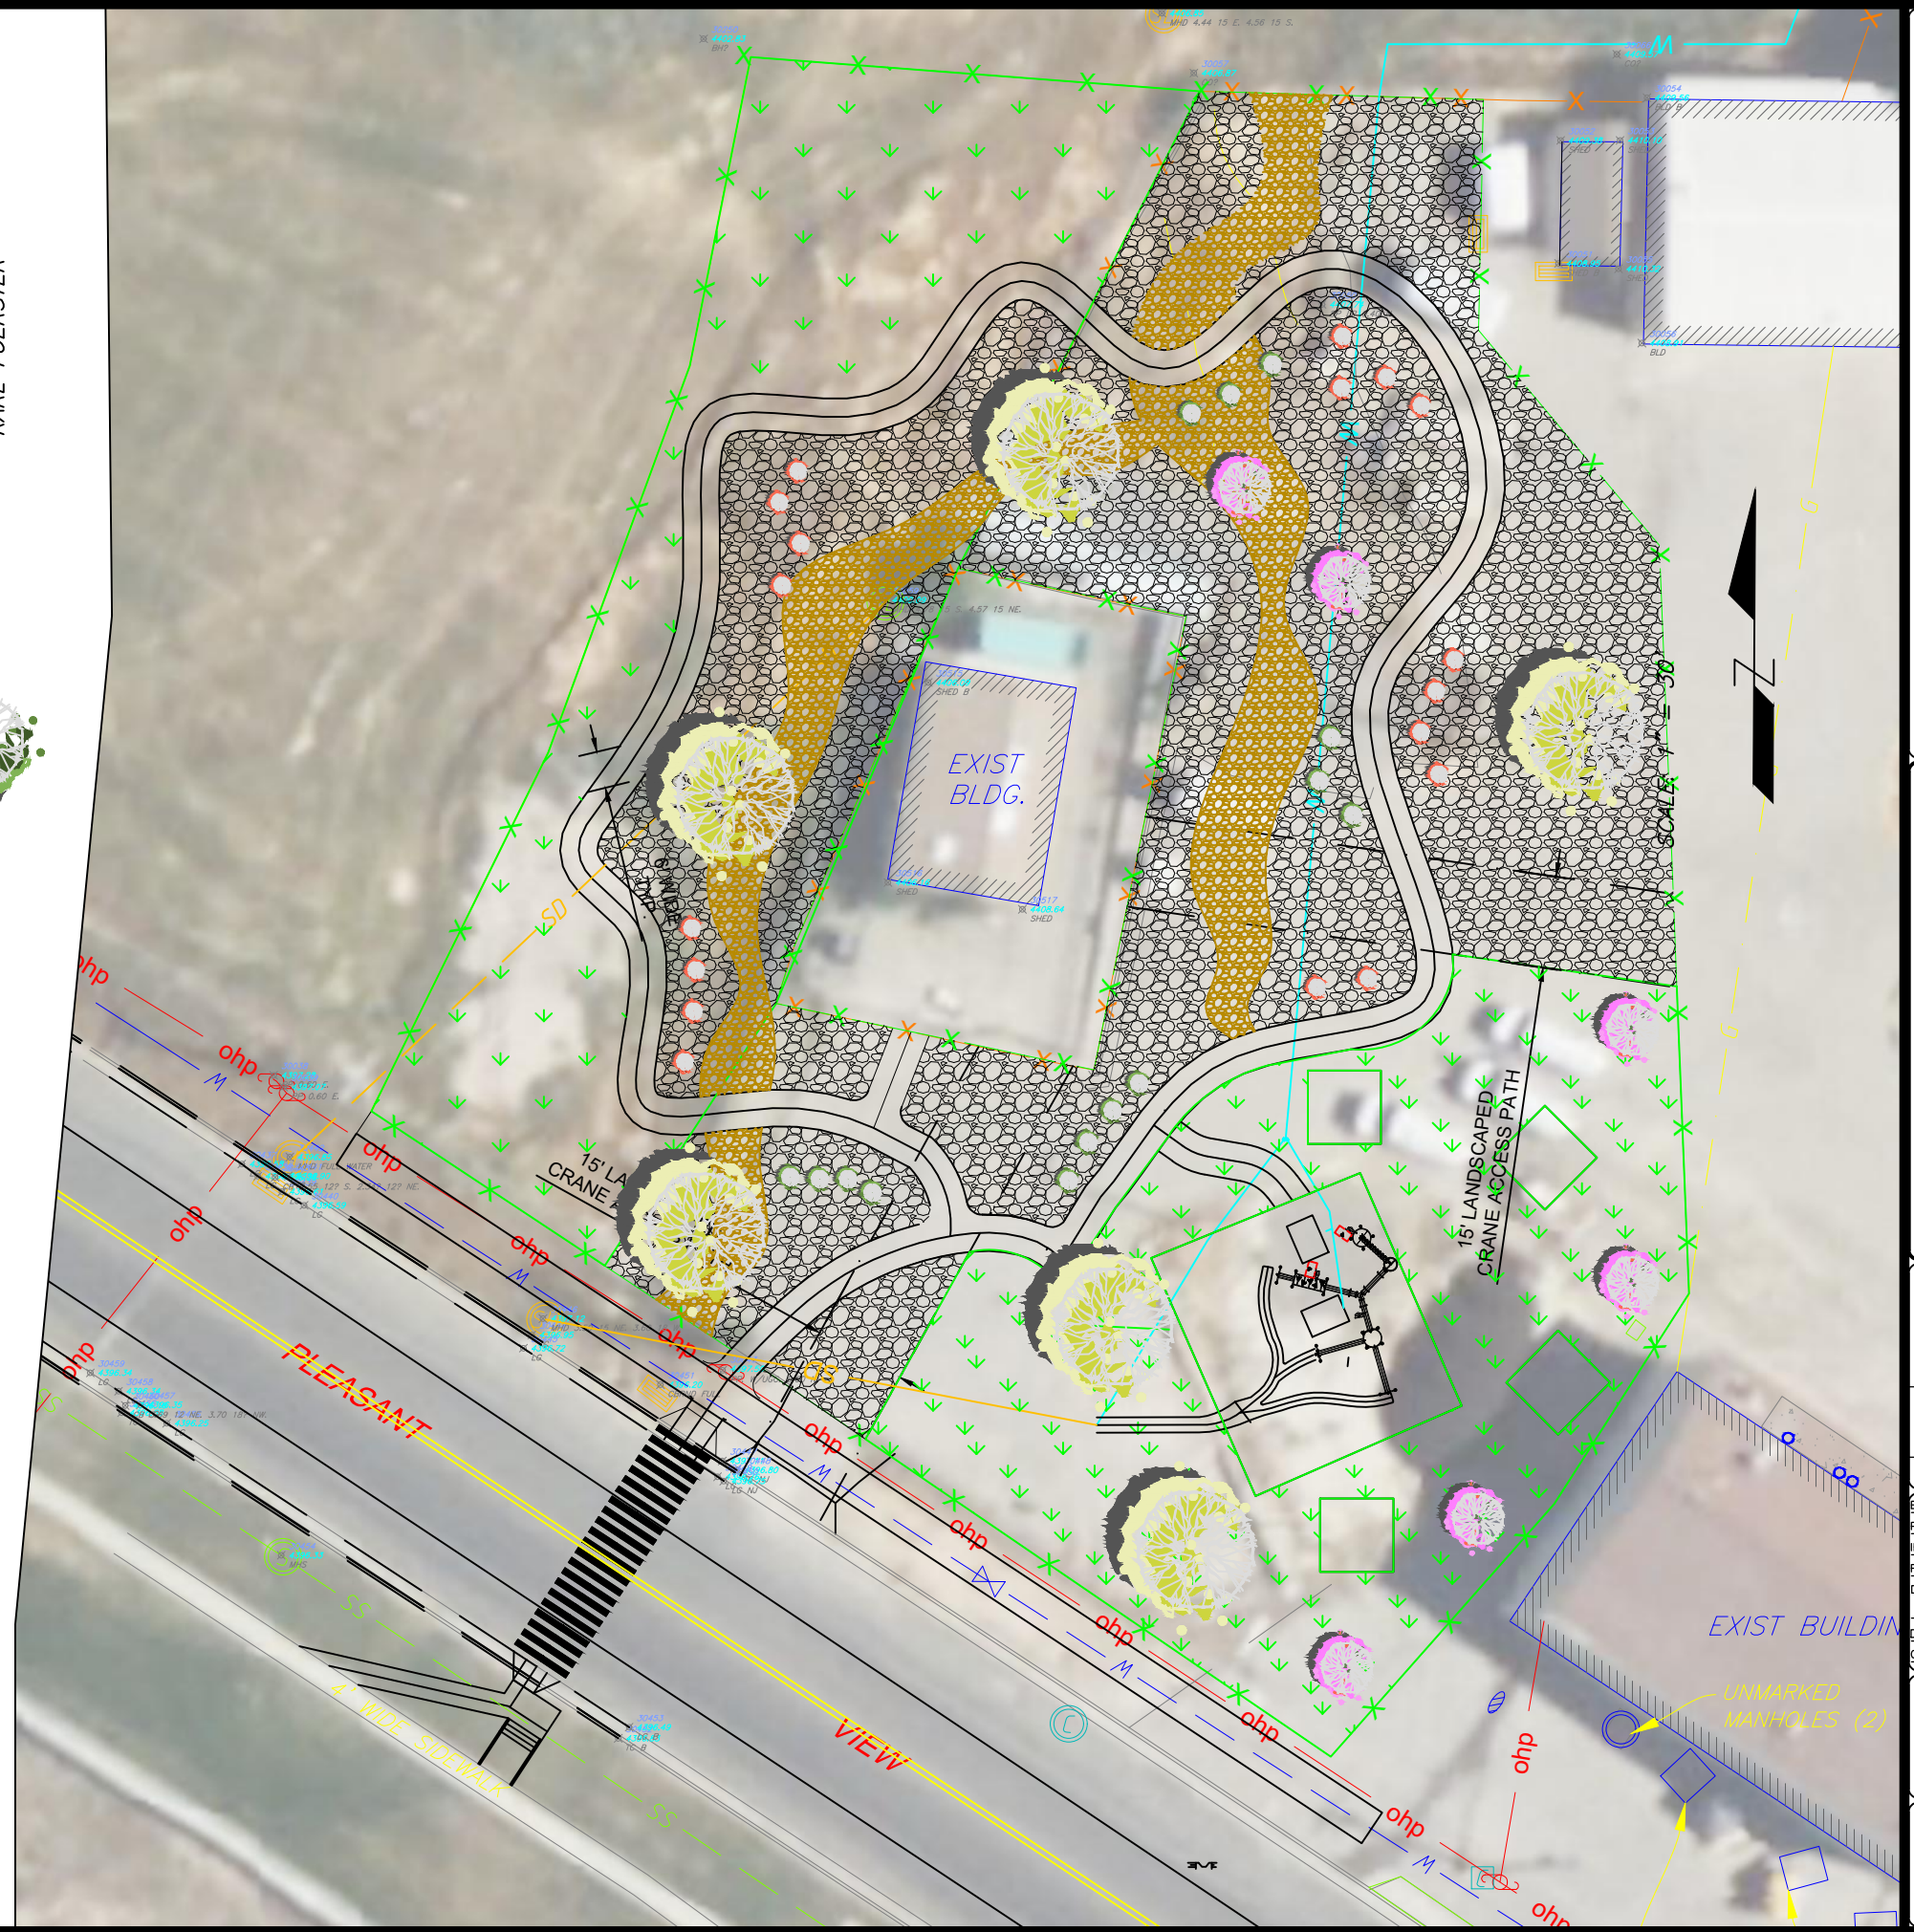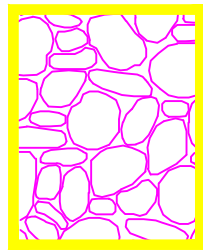

PREPARED BY:  
  
**NORTH OGDEN CITY CORPORATION**  
 PUBLIC WORKS  
 ENGINEERING DIVISION  
 165 EAST LOWMOYND VIEW DRIVE  
 NORTH OGDEN CITY, UTAH 84414  
 TELEPHONE: 801-782-8111  
 FAX: 801-782-8463  
 E-MAIL: WWW.NORTHOGDENCITY.COM

PROFESSIONAL SEAL:

PROJECT IDENTIFICATION:  
**WATER WORKS PARK**

PROJECT OWNER:  
**NORTH OGDEN CITY CORPORATION**  
 505 EAST 2800 NORTH  
 NORTH OGDEN CITY, UTAH 84414  
 WWW.NORTHOGDENCITY.COM

REV	DATE	DESCRIPTION

ENG. JOB #:  
 P.L.I. JOB #:  
 IFAS NO.:  
 PREPARER # **NOC CORP**  
 DRAWING FILE NAME:  
 DRAWN BY: **E. CASPERSON**  
 CHECKED BY:

SHEET TITLE:  
**WATER WORKS PARK - LANDSCAPING**

SHEET IDENTIFIER:  
**LS-100**

BINDING ORDER **2 OF 2**