








TREES	CODE	QTY	BOTANICAL /COMMON NAME	SIZE
	ZS	4	ZELKOVA SERRATA 'GREEN VASE'	15 GAL.
	AP	3	ACER PALMATUM 'GREEN JAPANESE MAPLE, CLUMP'	15 GAL.

SHRUBS	CODE	QTY	BOTANICAL /COMMON NAME	SIZE
	PL	8	PRUNUS LAUROCERASUS 'OTTO LUYKEN'	5 GAL.


GRASS	CODE	QTY	BOTANICAL /COMMON NAME	SIZE
	CA	23	CALAMAGROSTIS x ACUTIFLORA 'KARL FOERSTER'	1 GAL.

PERENNIALS	CODE	QTY	BOTANICAL /COMMON NAME	SIZE
	LS	14	GAURA LINDHEIMERI 'PERKY PINK'	1 GAL.
	LE	12	LAVANDULA ANGUSTIFOLIA 'ENGLISH LAVENDER'	1 GAL.

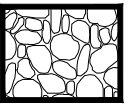


2-4" SCREEN SIZE SOUTHTOWN COBBLE (SOURCE: UTAH LANDSCAPEING ROCK) OR APPROVED EQUAL, 4" DEPTH AND WEED BARRIER FABRIC FIGURE =[6,358 S.F.]

ALL CRUSHED ROCK AND COBBLE ROCK COLORS/STYLES SHALL BE CHOSEN BY OWNER. SUBMIT SAMPLE TO OWNER FOR APPROVAL.

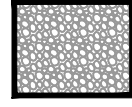


BLACK LAVA ROCK 3/4" MINUS 3" DEEP OVER THE TOP OF COMMERCIAL GRADE WEED BARRIER. FIGURE =[250 S.F.]

"HAMPTON" 20"x40"x1" RECT. DARK GRAY PORCELAIN PAVER GRIP FINISH OR APPROVED EQUAL



60 L.F. OF 6" WIDE FLAT CONCRETE CURBING

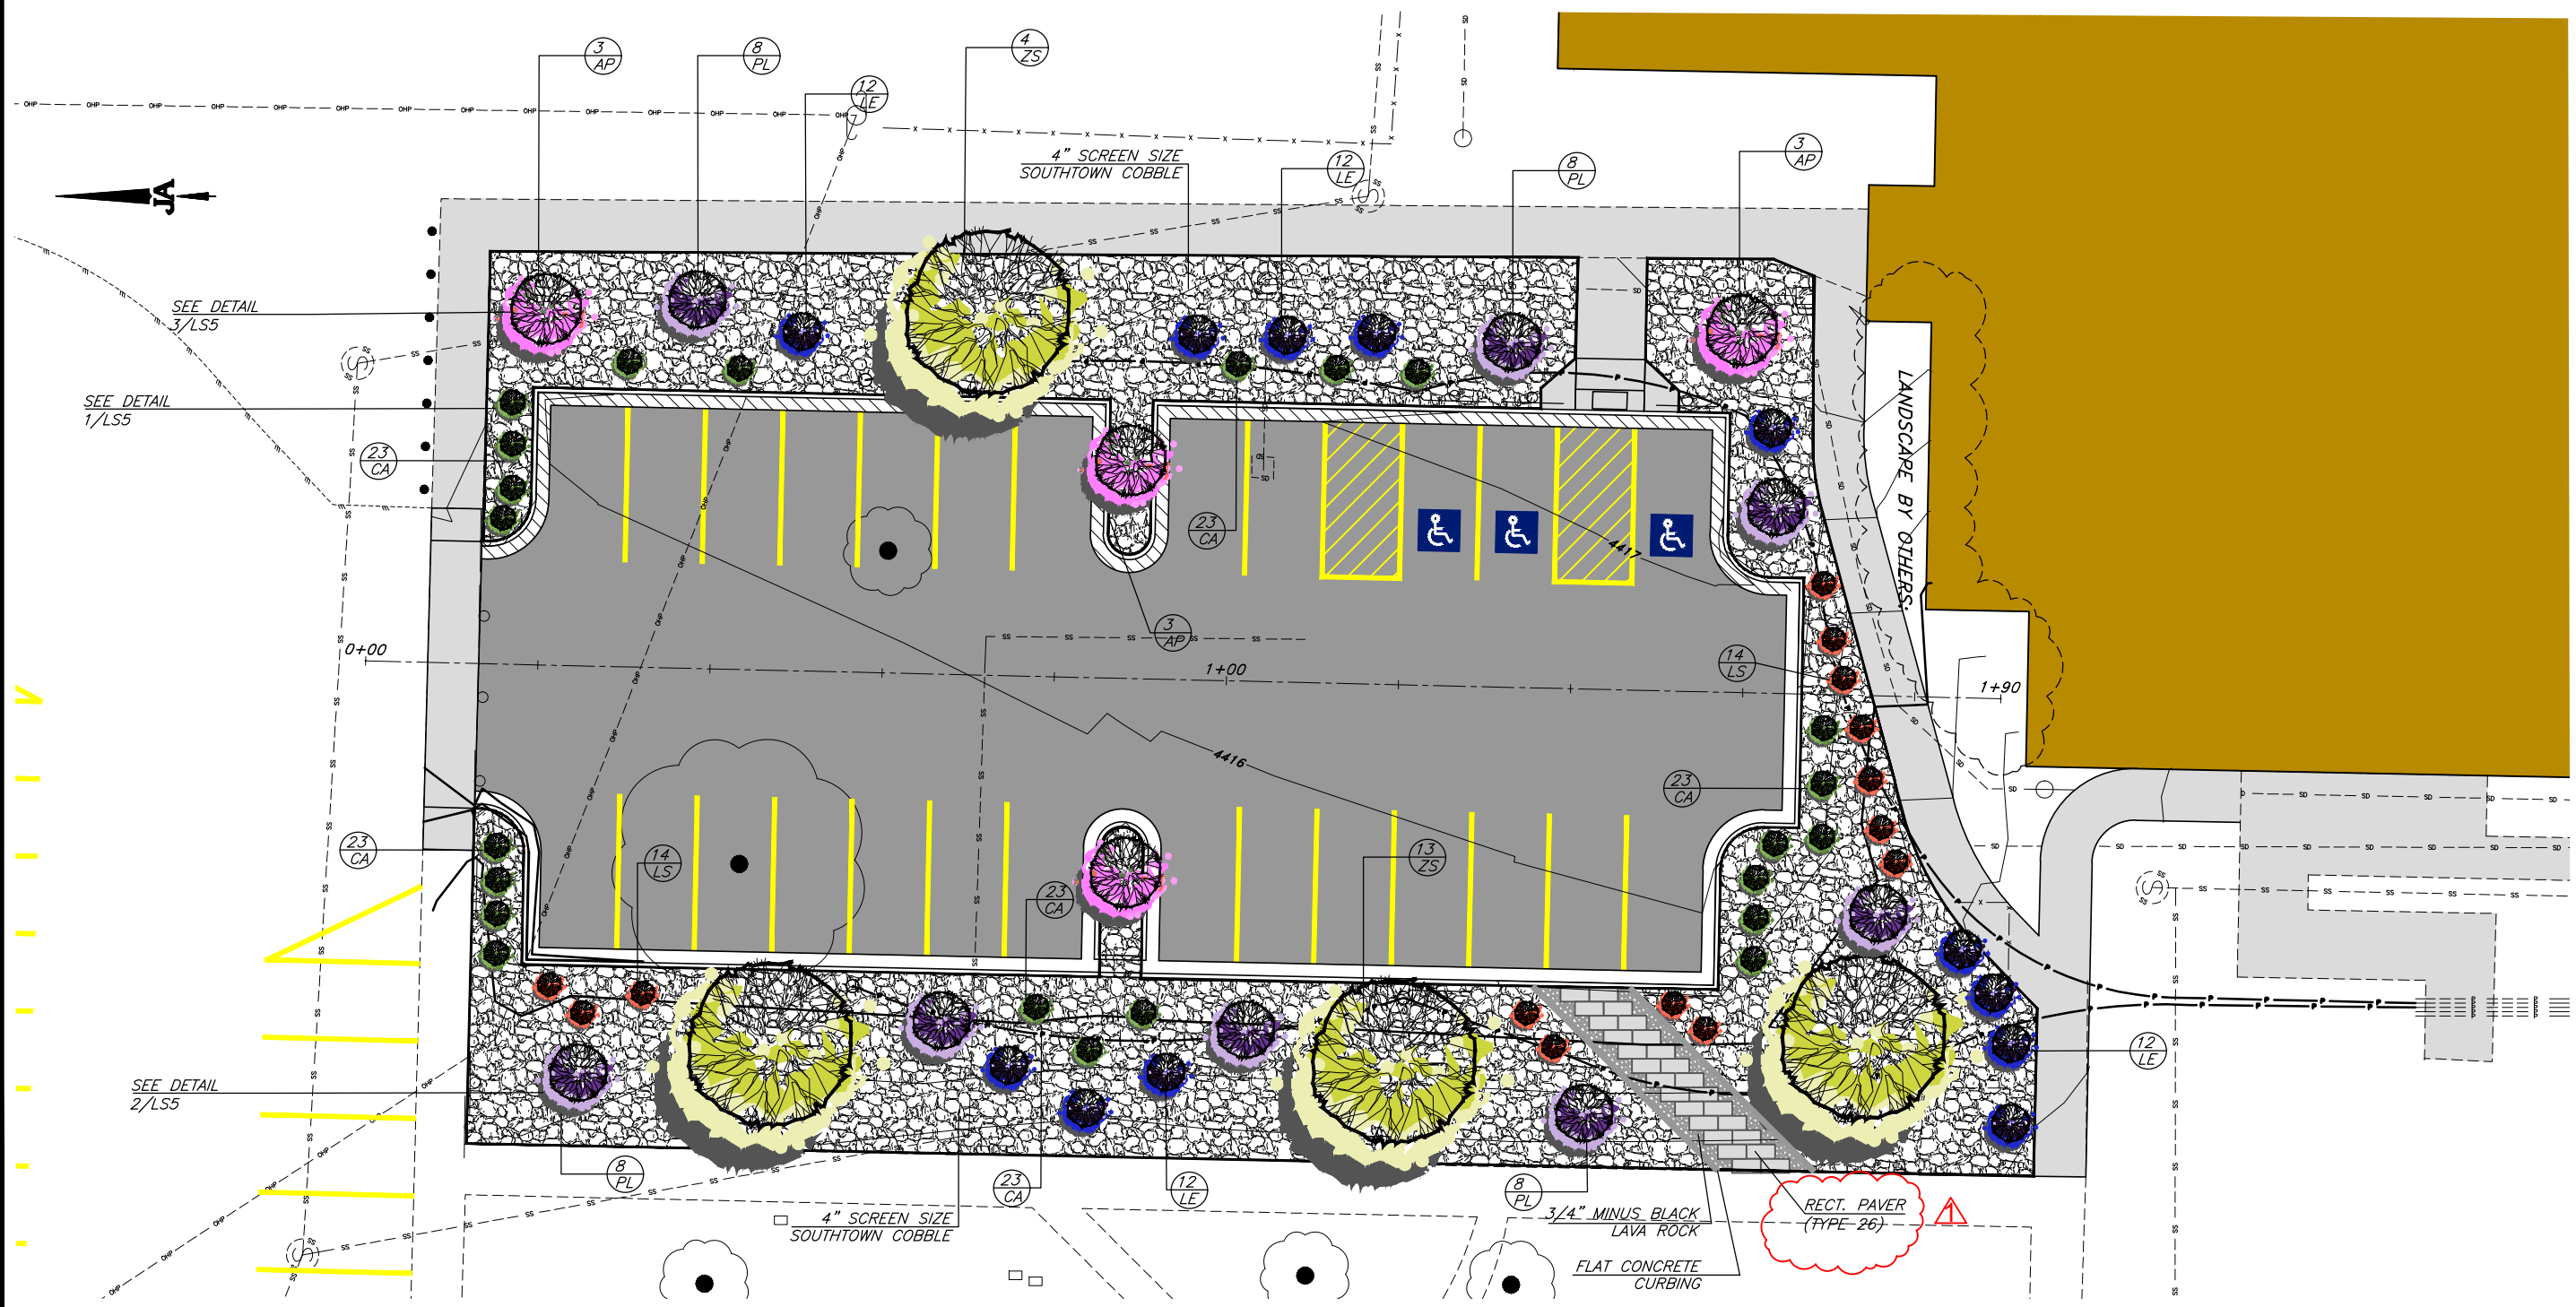

NORTH OGDEN CITY CORPORATION
 PUBLIC SAFETY AND SENIOR CENTER PARKING LOTS
PUBLIC SAFETY PARKING LOT
LANDSCAPE PLAN

SCALE:	DESIGNED	DRAWN	CHECKED	APPR.
24" x 36" H: 1" = 10'	SLS	SLS	SLS	
		11" x 17" H: 1" = 20'		
SHEET:		DATE		
LS1				
OF 1 SHEETS				