


Existing House

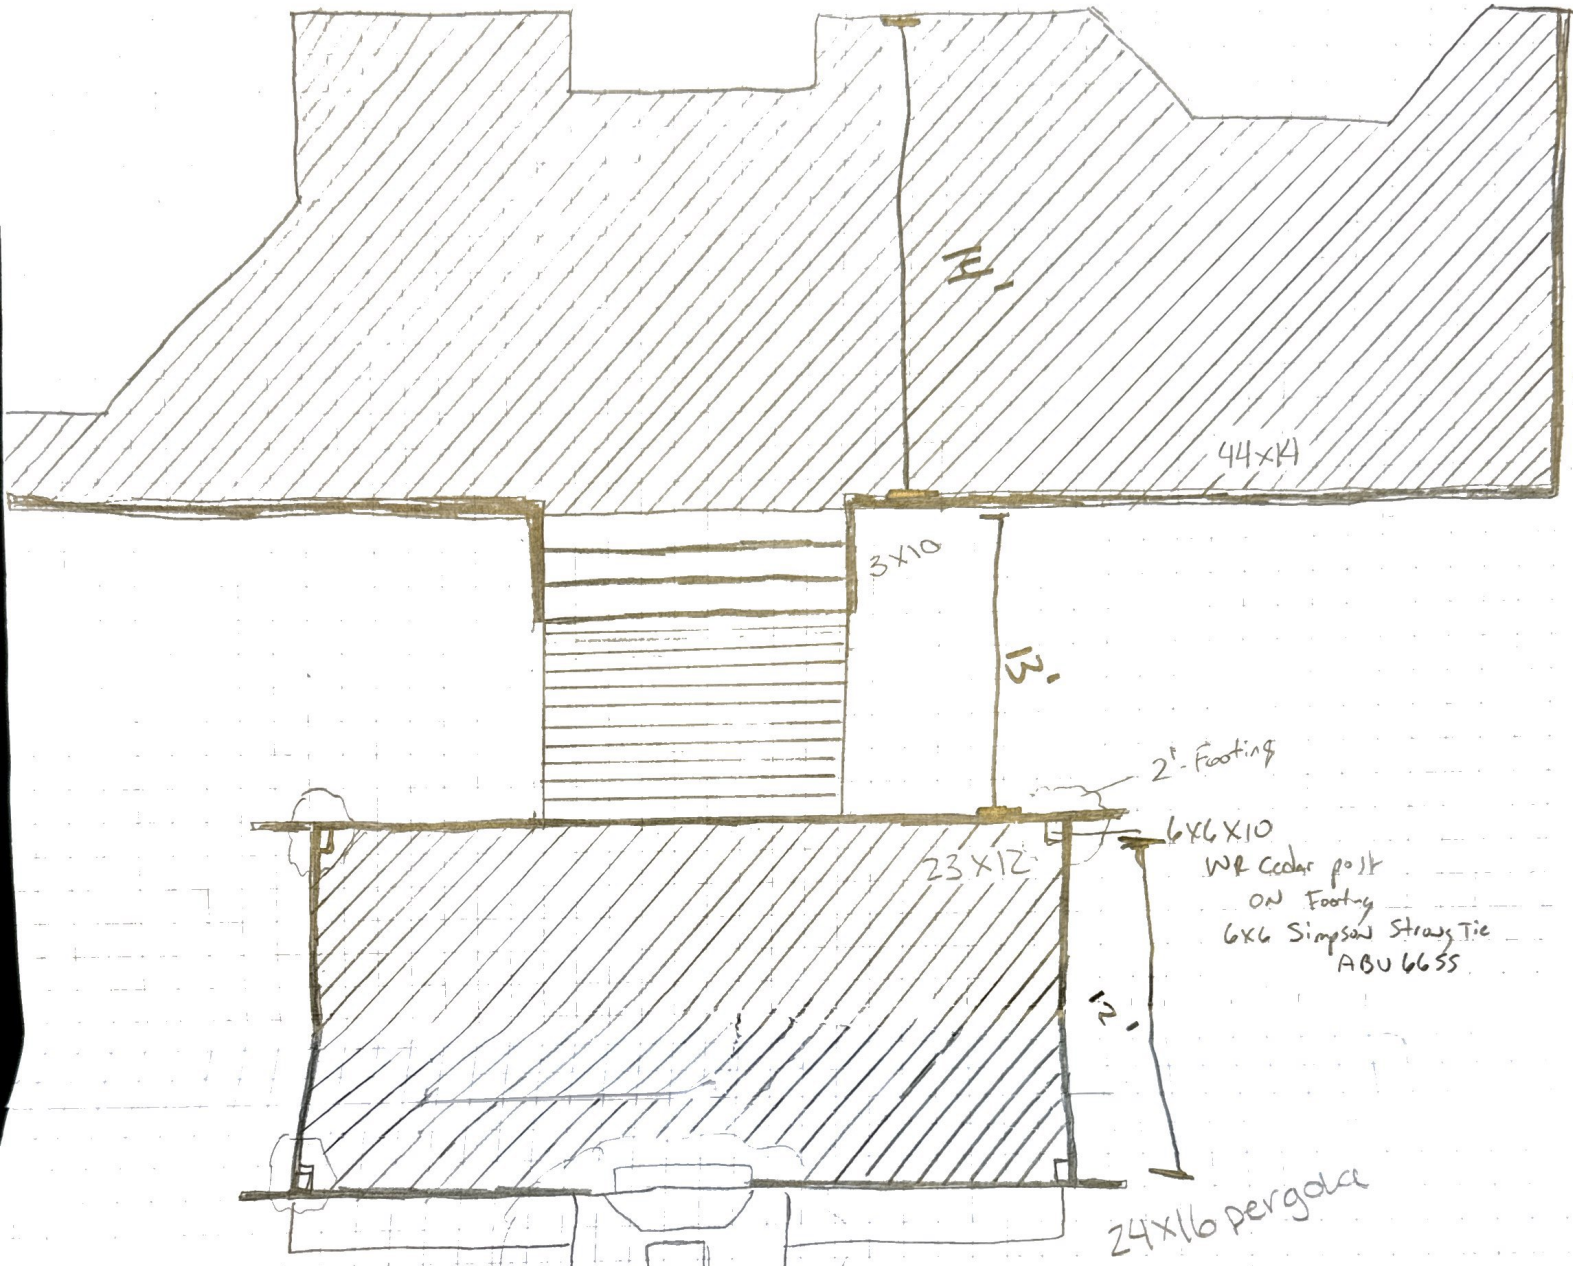

14'

44x14

3x10

13'

2' Footing

6x6x10

W/ Cedar post
ON Footing
6x6 Simpson Strong Tie
ABU 6655

23x12

12'

24x16 pergola

7'x5' Footing
w/ Steel Re-bar

MASonry Fireplace
w/ Drystack Stone
And Clay FlU-Tiles
Copper Cap