



Kanard House

510 Shawnee St.






22'

23'






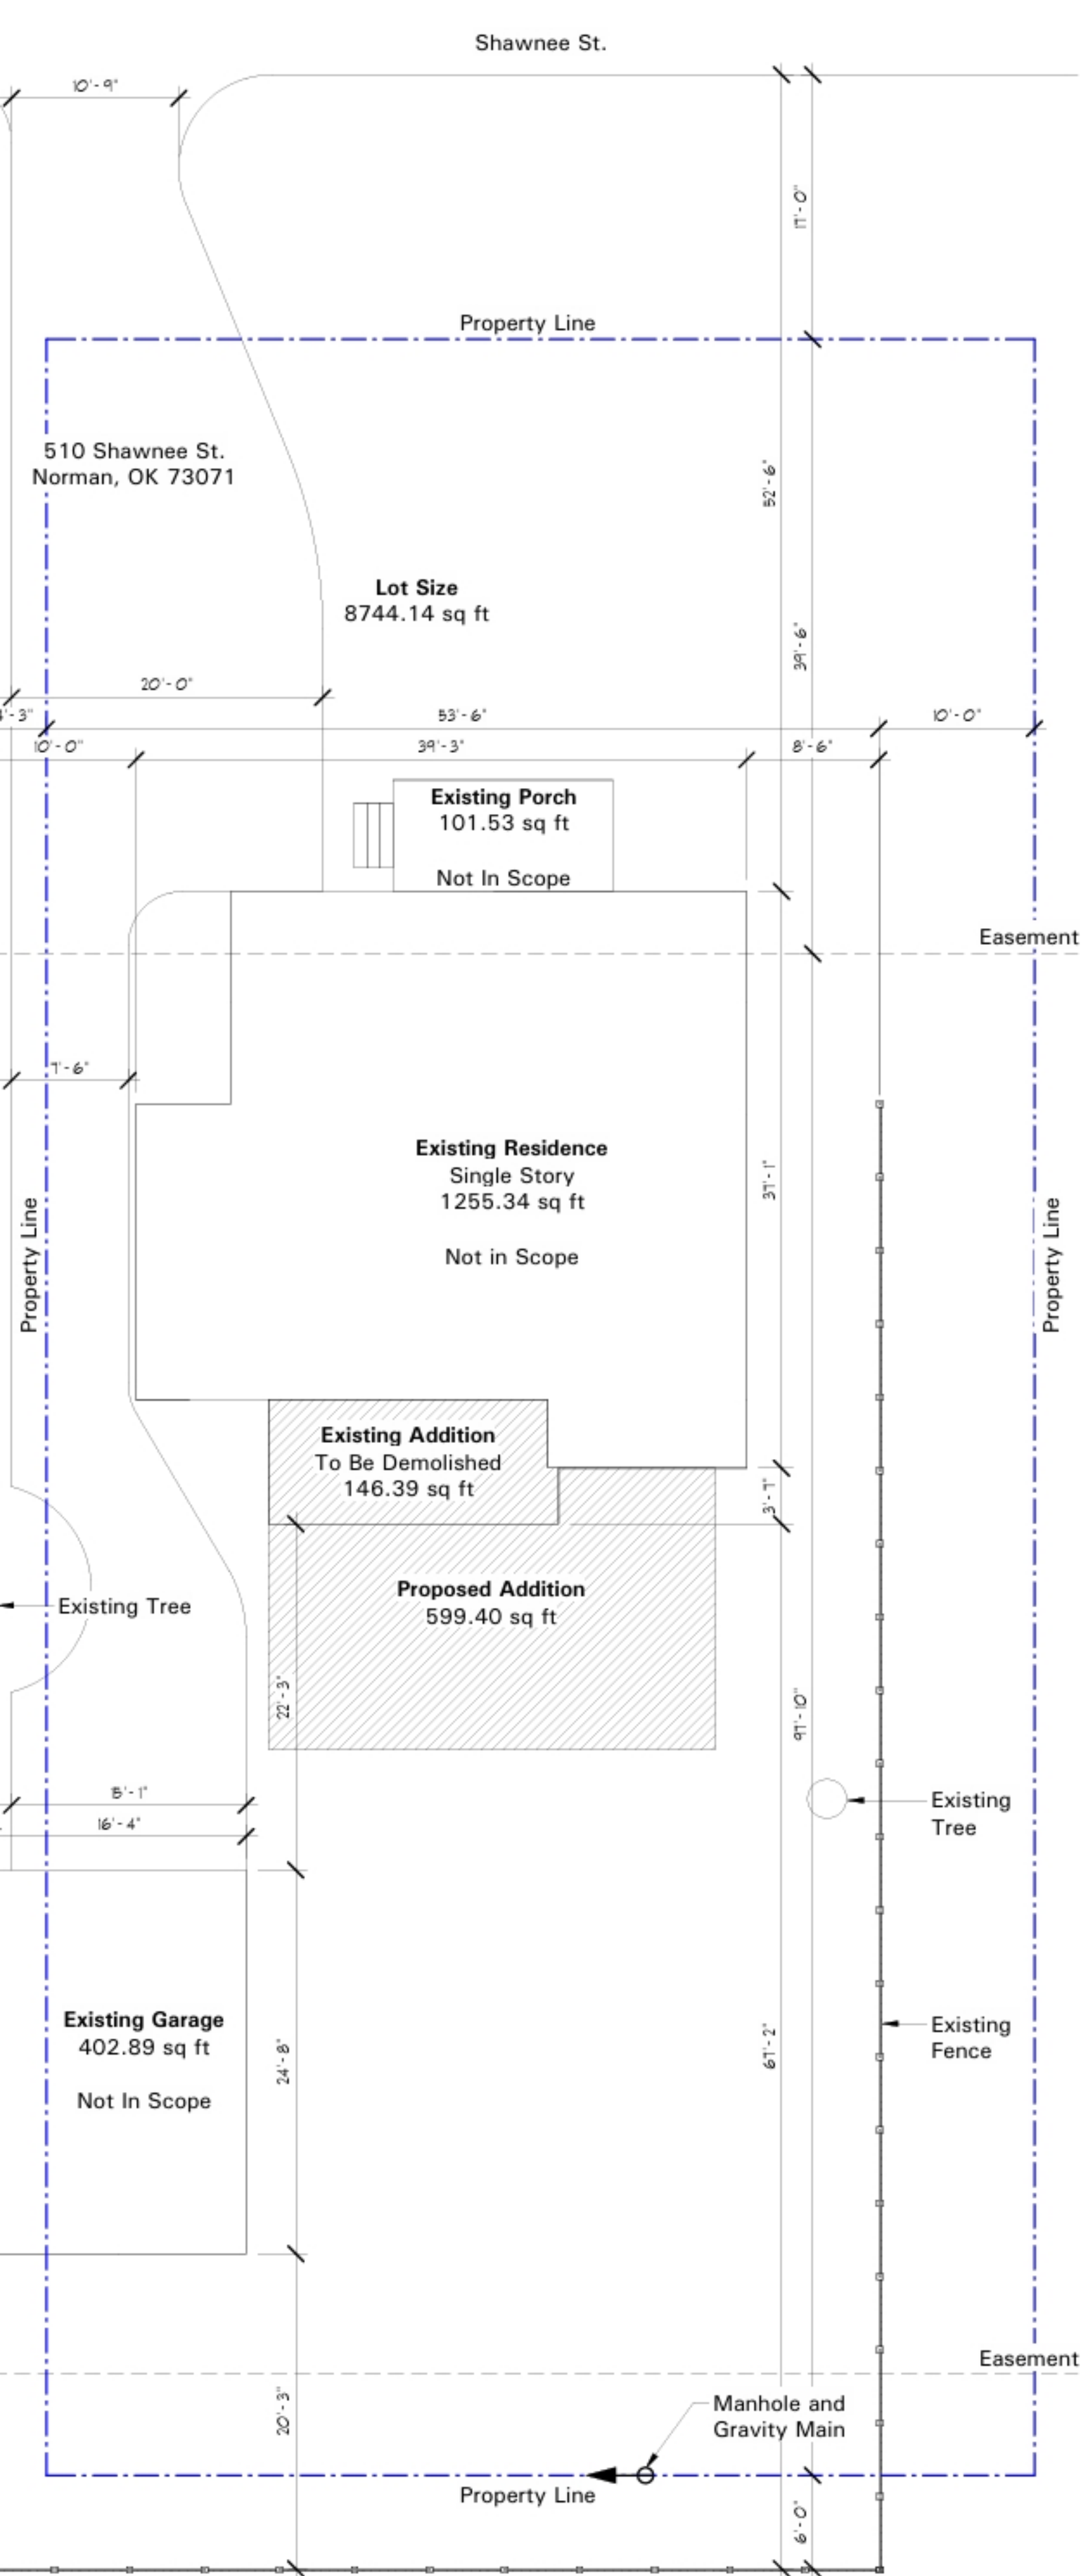

Existing Site

SCALE : 1/8" = 1'-0"

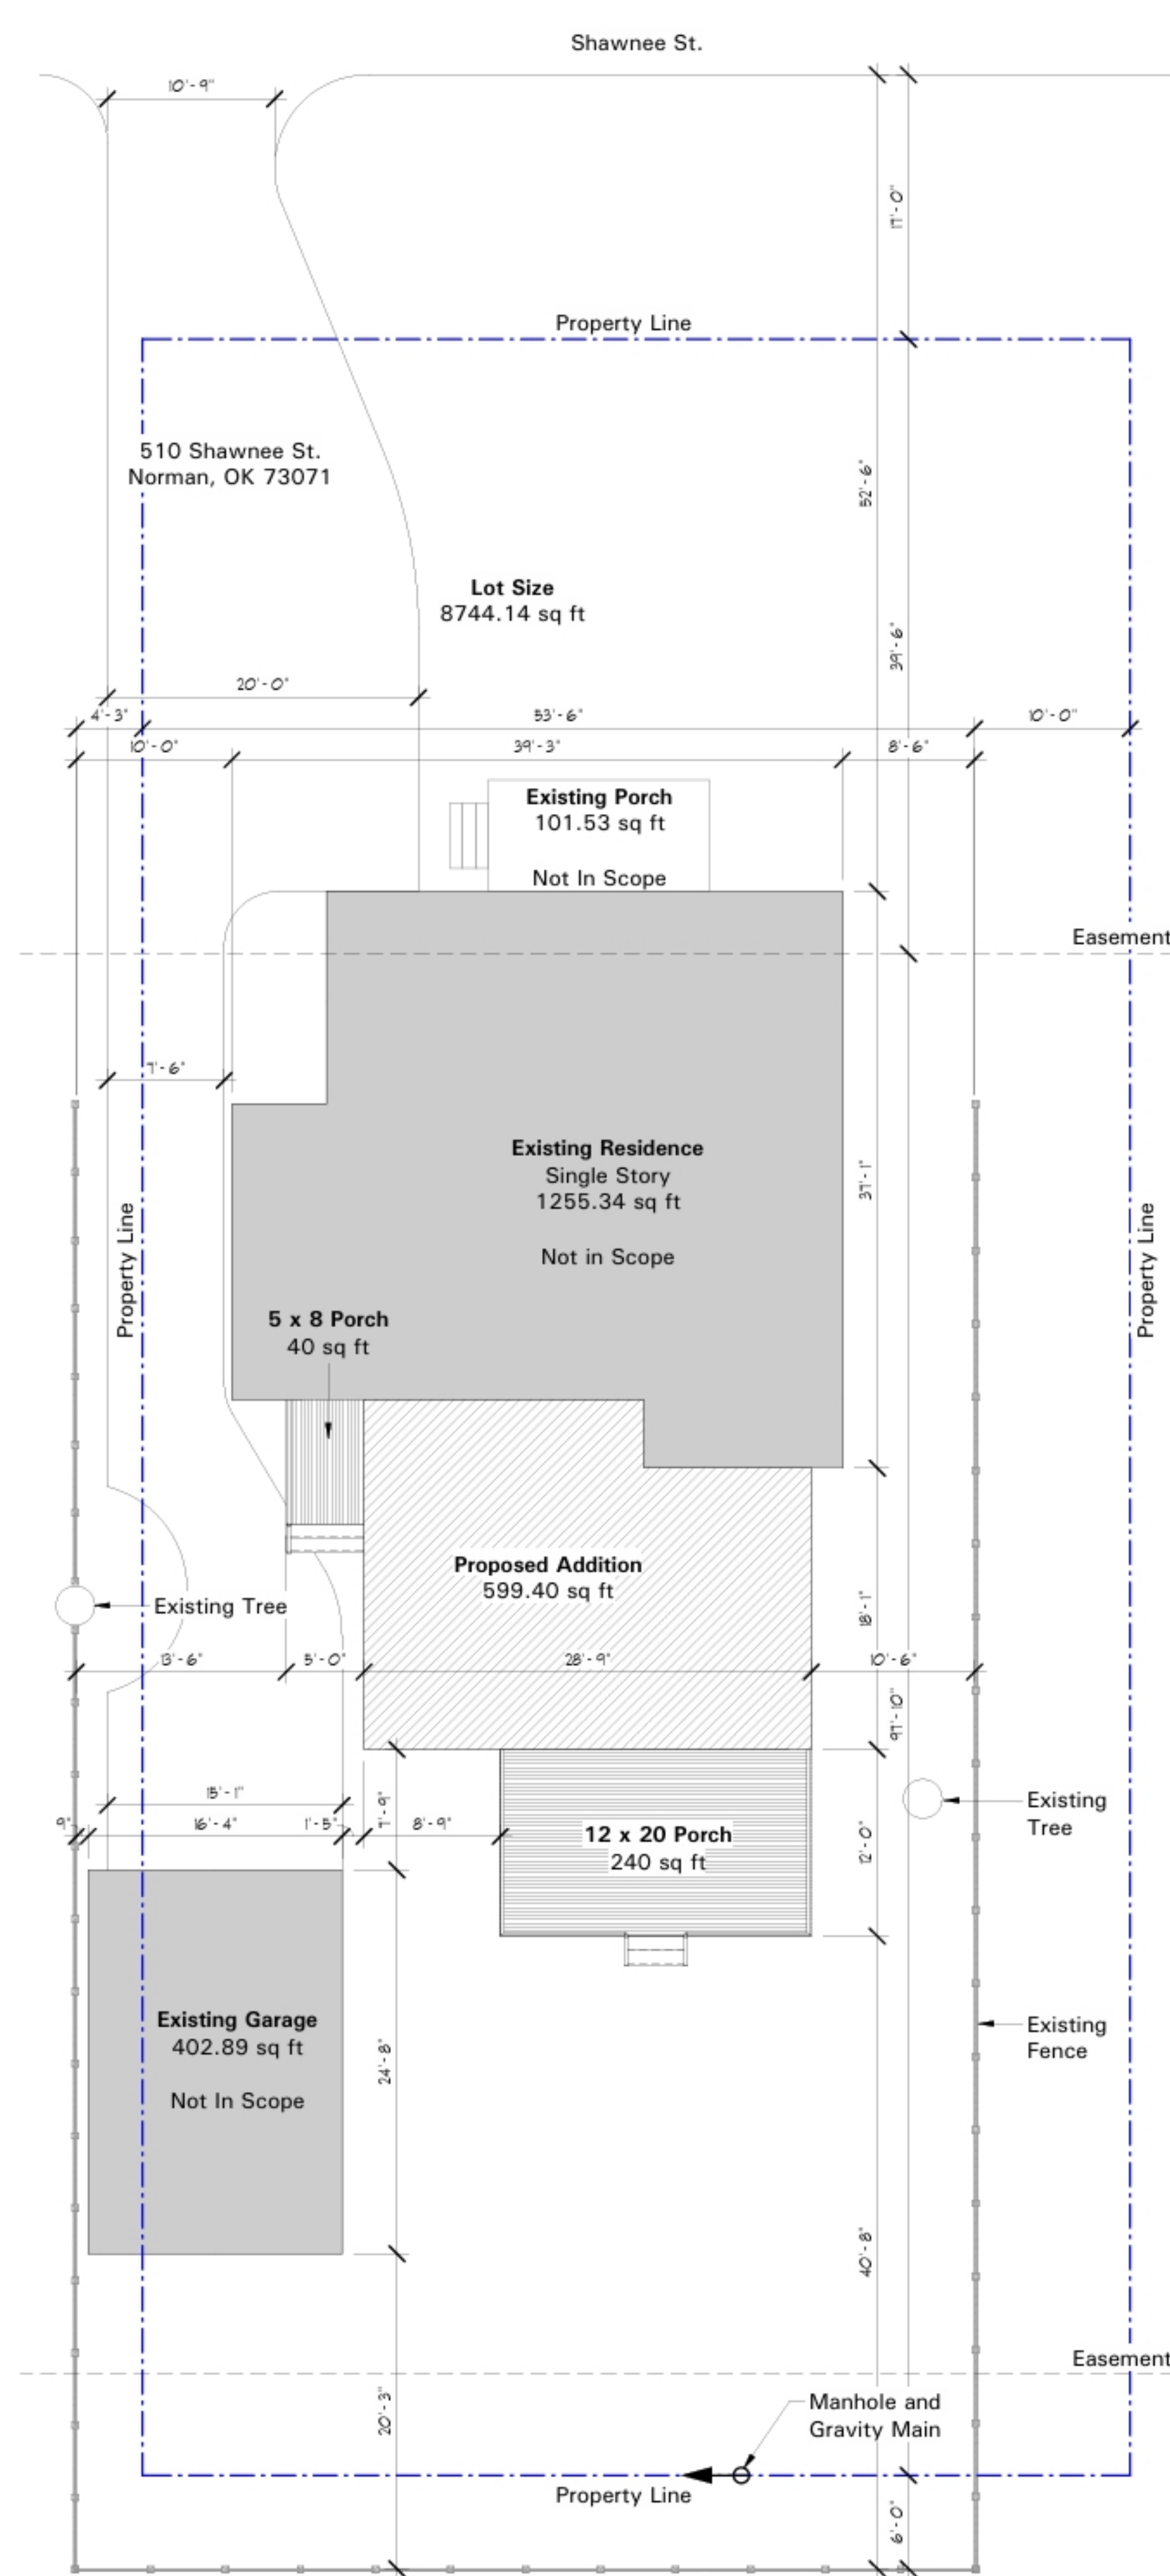



B New Site

SCALE : 1/8" = 1'-0"






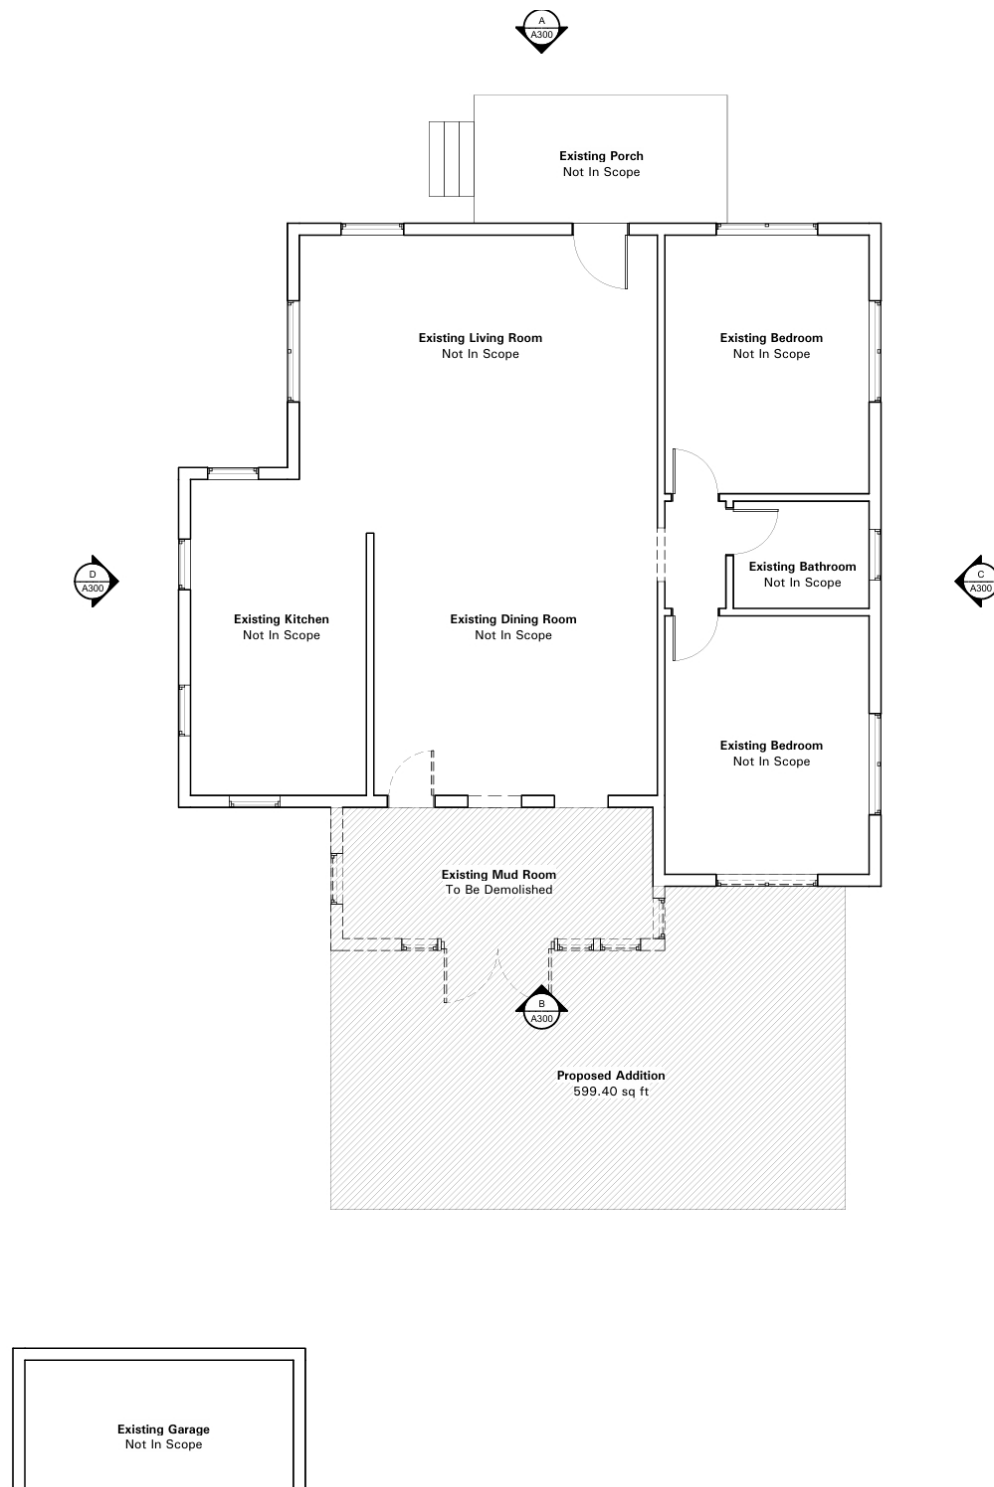

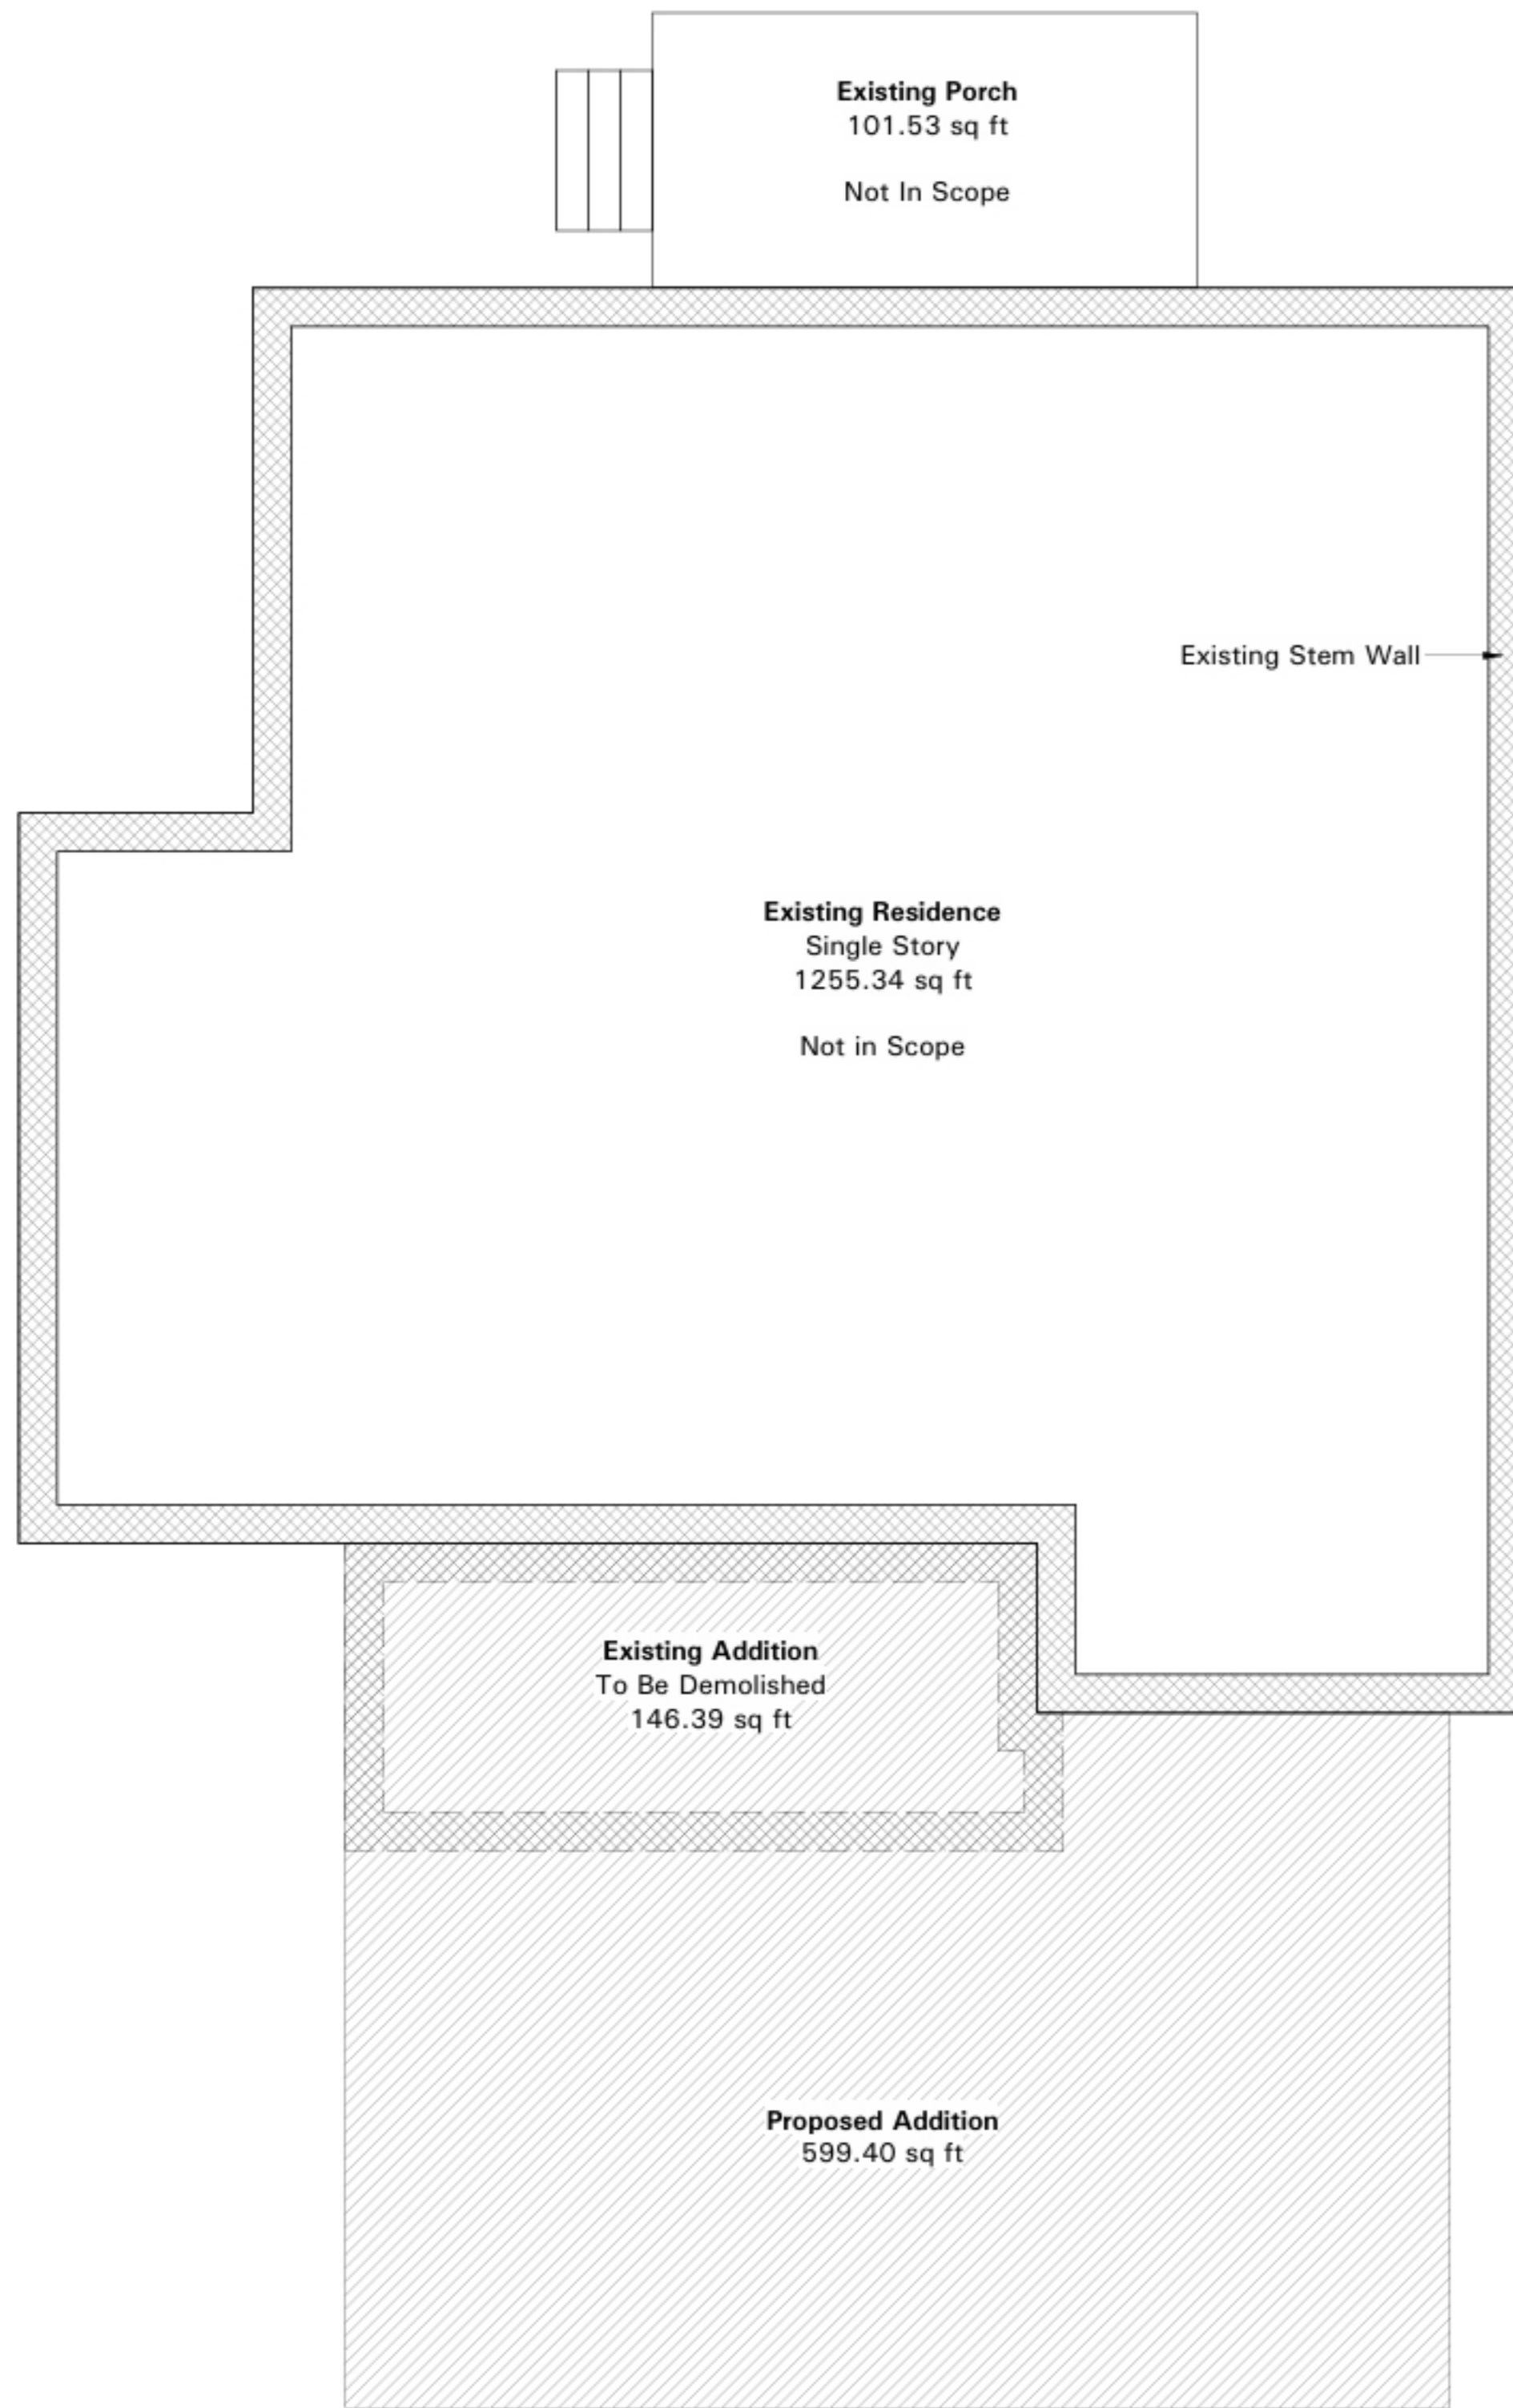

Existing Garage
Not In Scope
402.89 sq ft

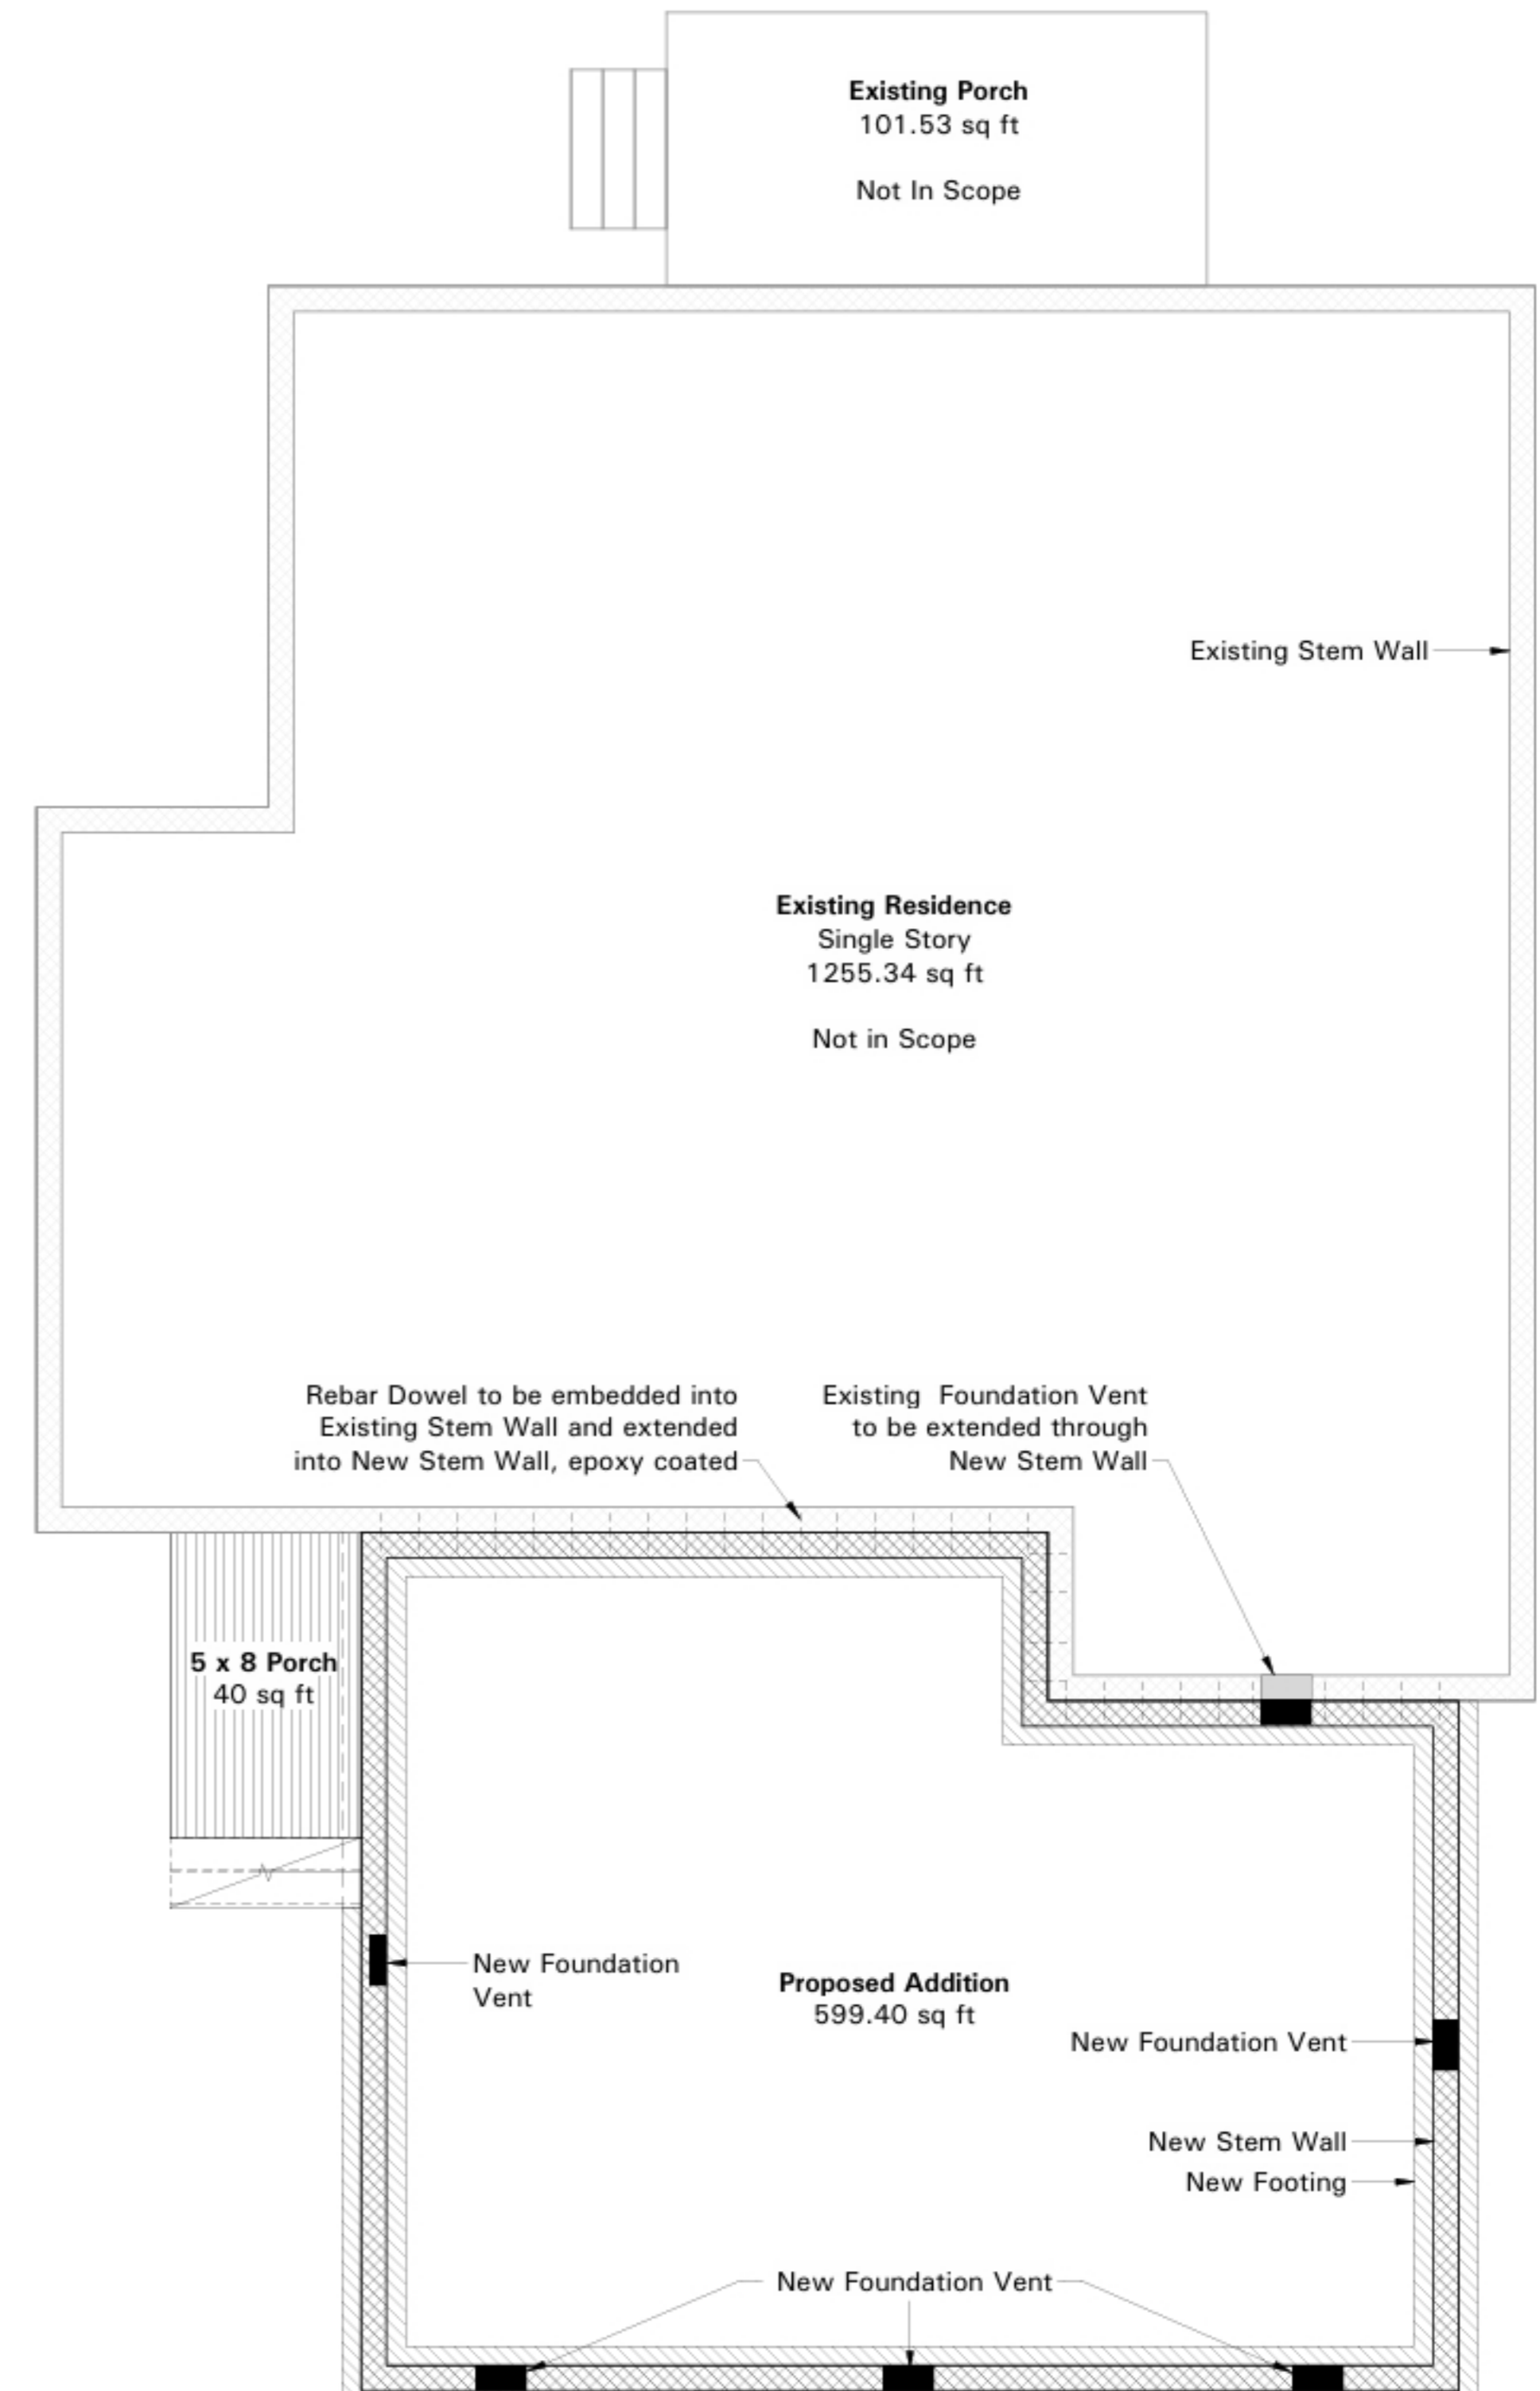

Existing Garage
Not In Scope
402.89 sq ft

A Existing Foundation Plan


SCALE : 1/4" = 1'-0"



B New Foundation Plan

SCALE : 1/4" = 1'-0"



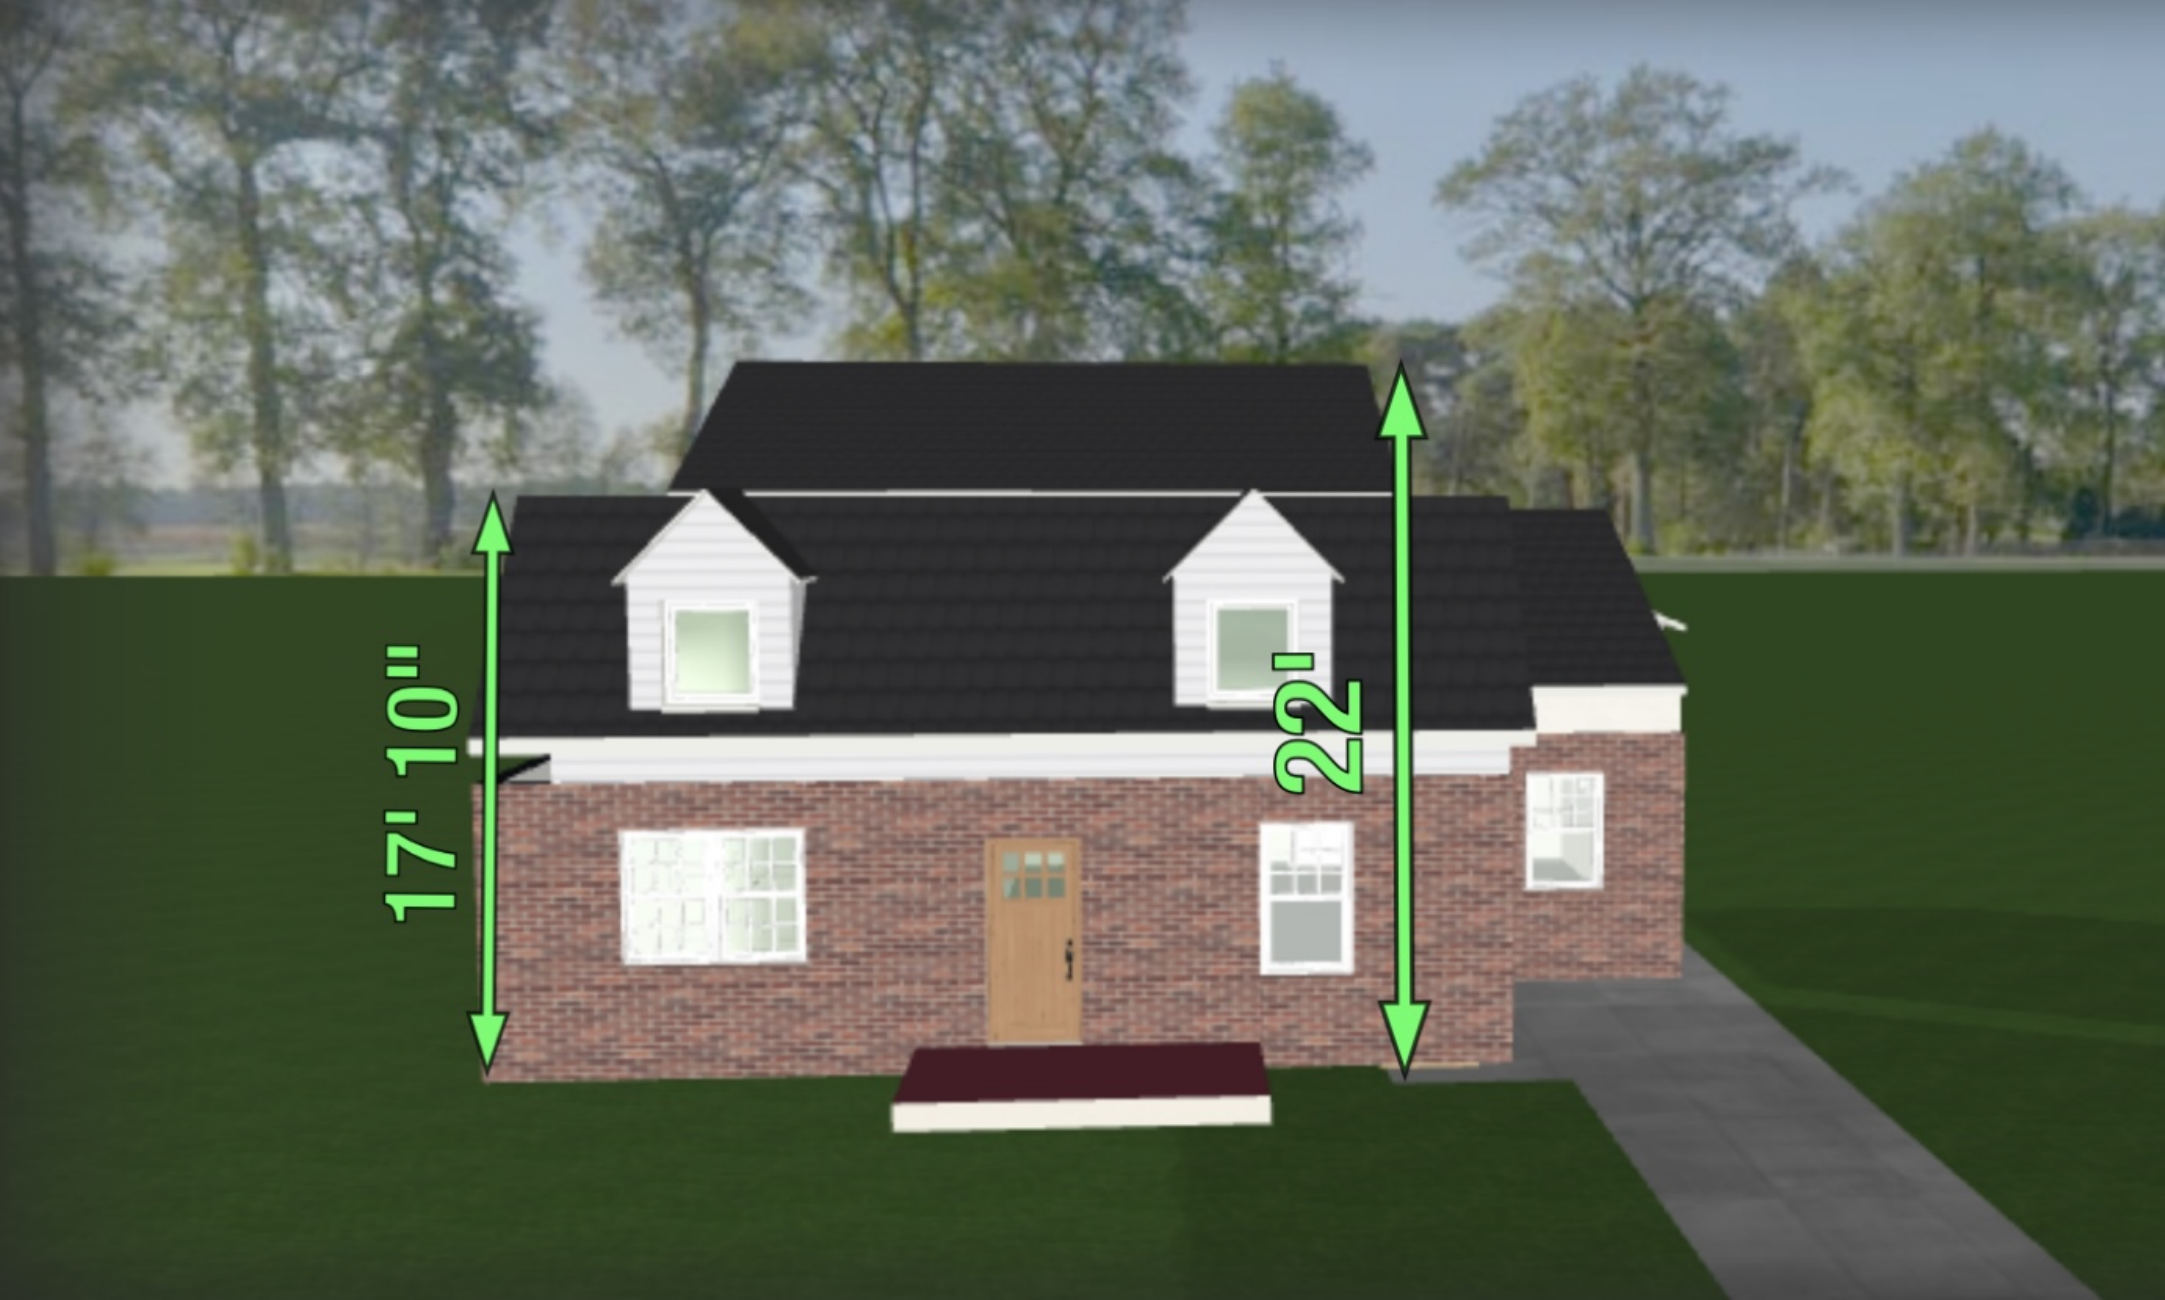





\ West Elevation

 Back

June 2, 2022 at 7:31 PM

Proposed exterior materials

Siding - Hardie board

Windows - aluminum or wood

Roof - composite shingle

Deck/railing - pressure treated wood

Exterior doors - wood



