


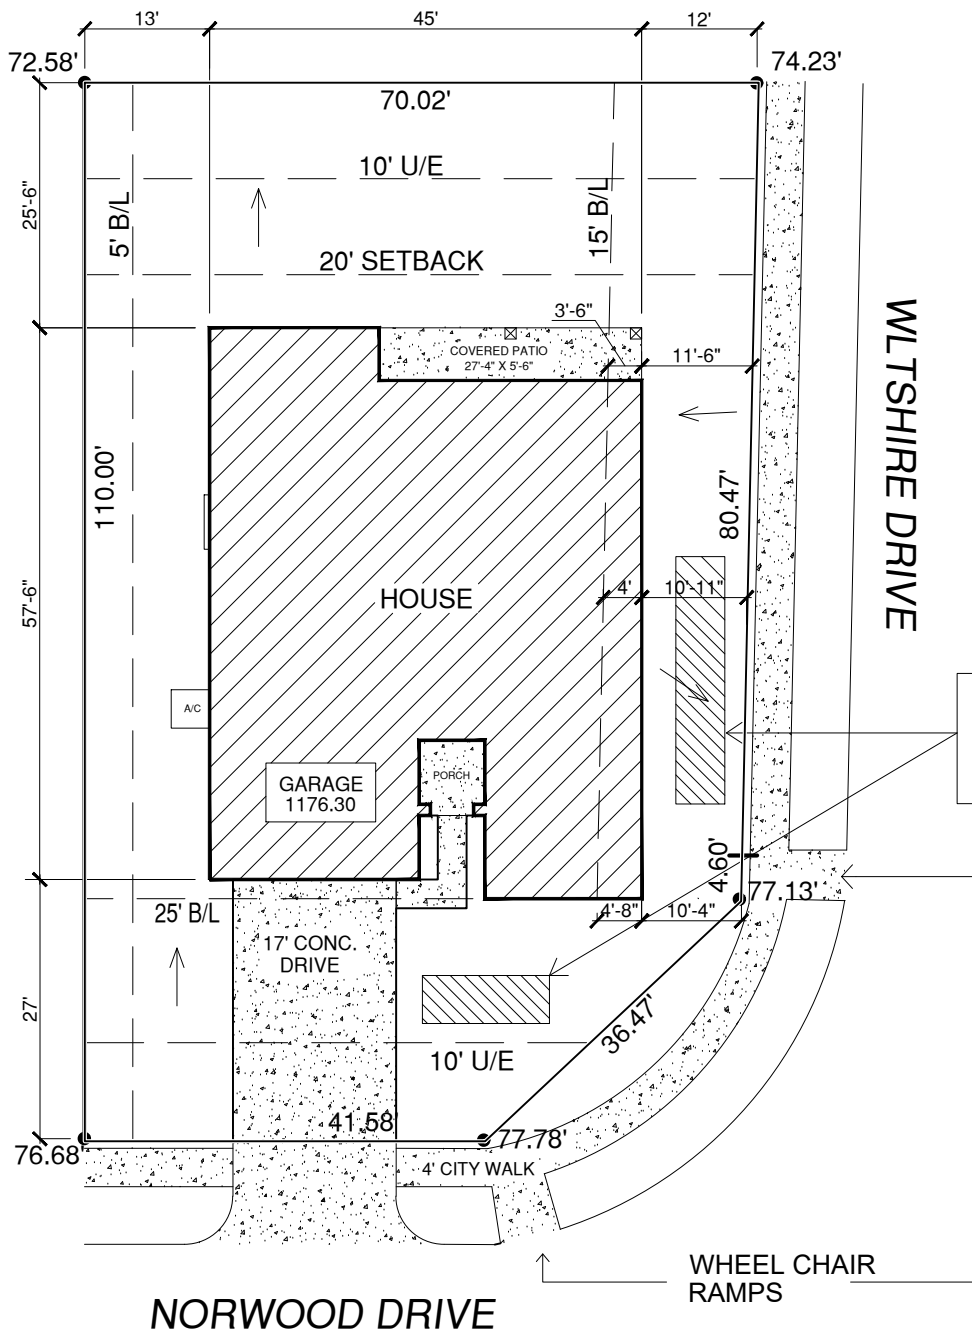

BOX WINDOWS SHOWN
ARE **NOT** PART OF
FOUNDATION

- NOTE:
CENTER OF PAD SHOULD BE:
1. EVEN TO 2'-6" ABOVE OR
2. 1'-0" TO 2'-6" BELOW TOP OF CURB

ANY VARIATIONS - CONSULT AREA MANAGER

TIFFANY, ELEV. A	2100 NORWOOD DRIVE	SCALE: 1"=20' 0 10' 20'	 2252 N BROADWAY AVE MOORE, OK 73160
HOUSE: 1876 S.F. GARAGE: 493 S.F. COVERAGE: 2574 S.F. LOT: 7893 S.F.	LOT 9, BLOCK 5 BELLATONA, SEC. 2 NORMAN, OK 1995, 1999, 2019 © COPYRIGHT HOME CREATIONS, INC.	TOTAL SOD CALCULATION: 6152 S.F. DRAWN BY: RA	