



****WINDOWS NUMBERED TO CORRESPOND TO EXTERIOR PHOTOS****

All window sizes to remain the same. No change in RO or replacement window sizes

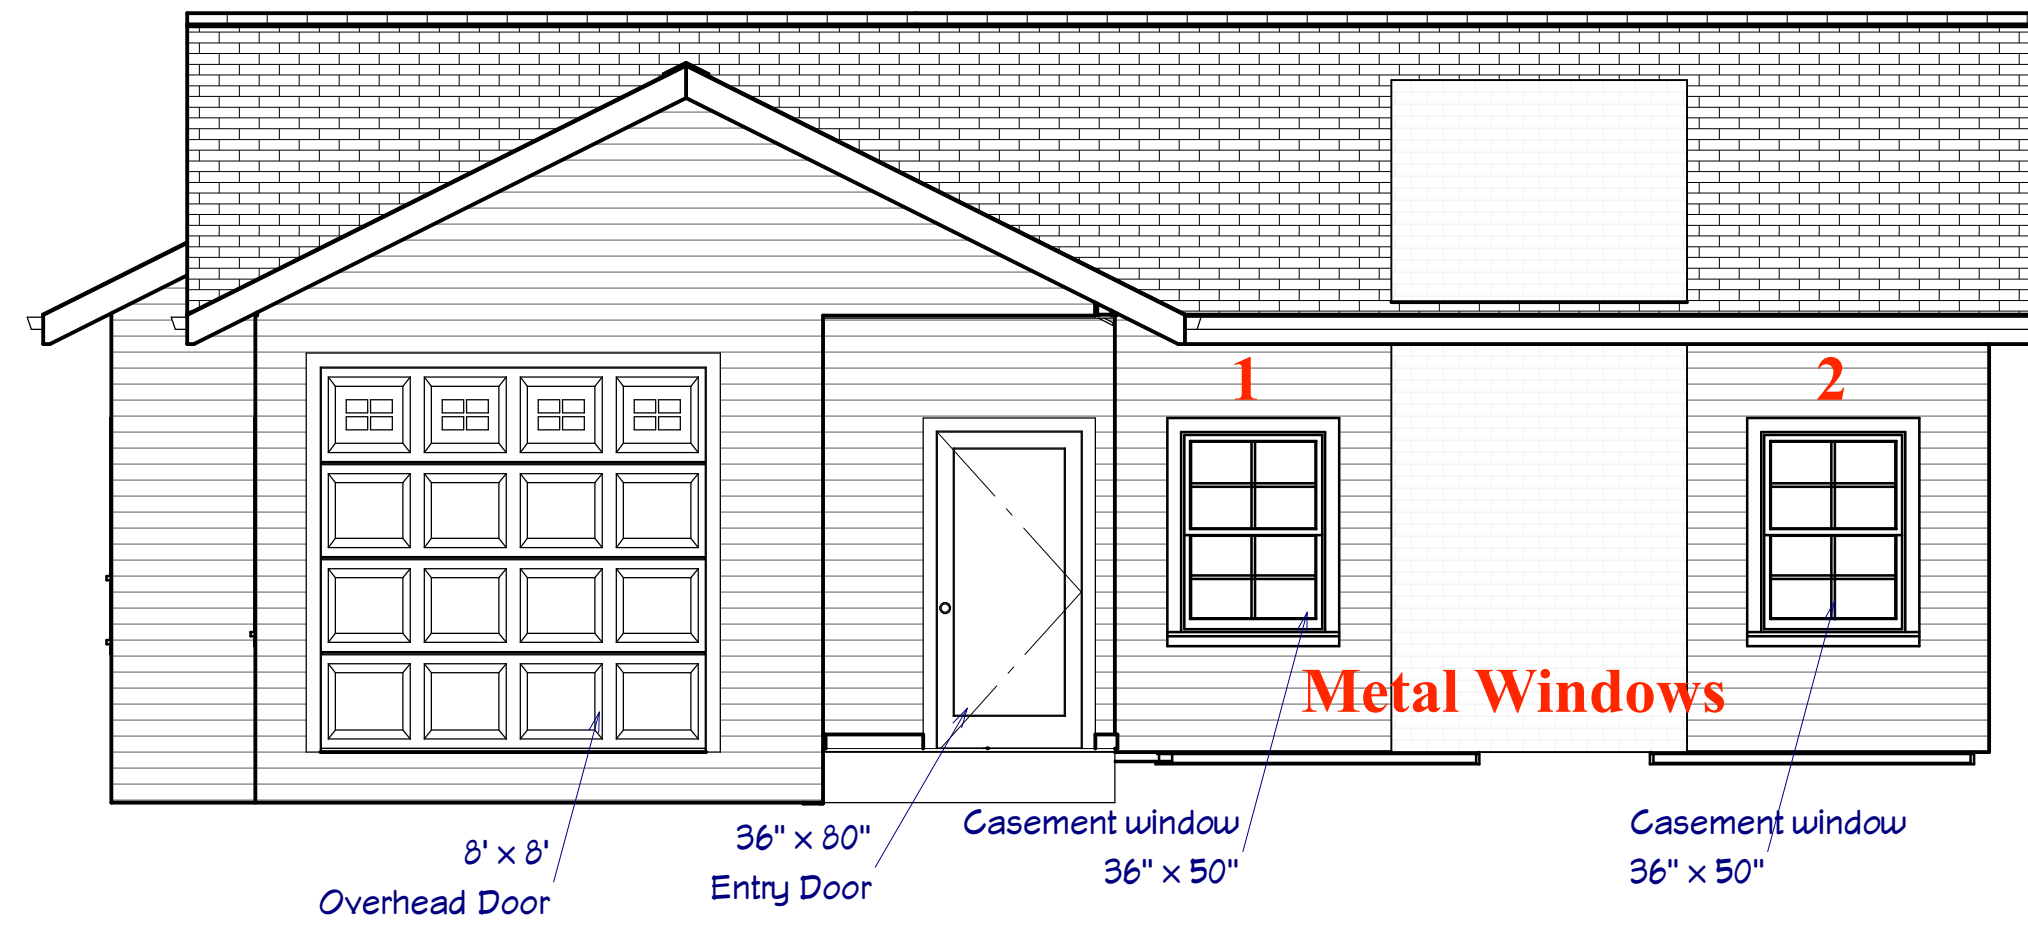

Front Elevation - West Facing

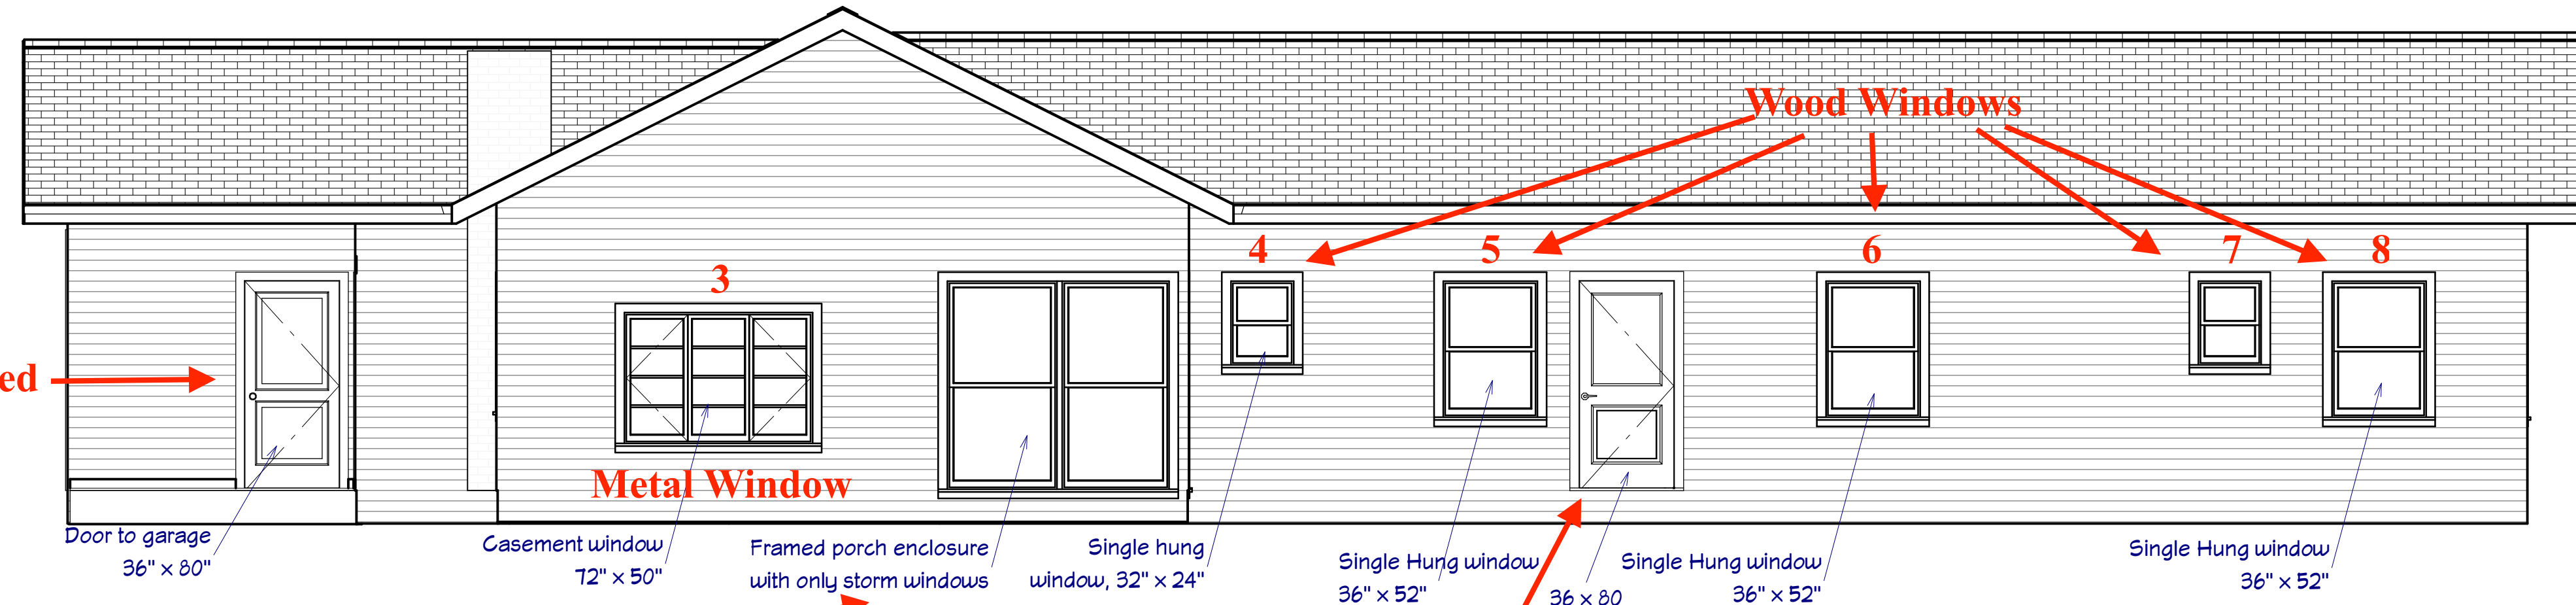


Side Elevation - South Facing


Exterior Door to garage to be Eliminated

Sunroom currently enclosed with only storm windows, many broken / taped together. To be fully enclosed as part of exterior renovation - Windows and siding to match all other windows and siding on the home.

Exterior Door to Bedroom to be Eliminated

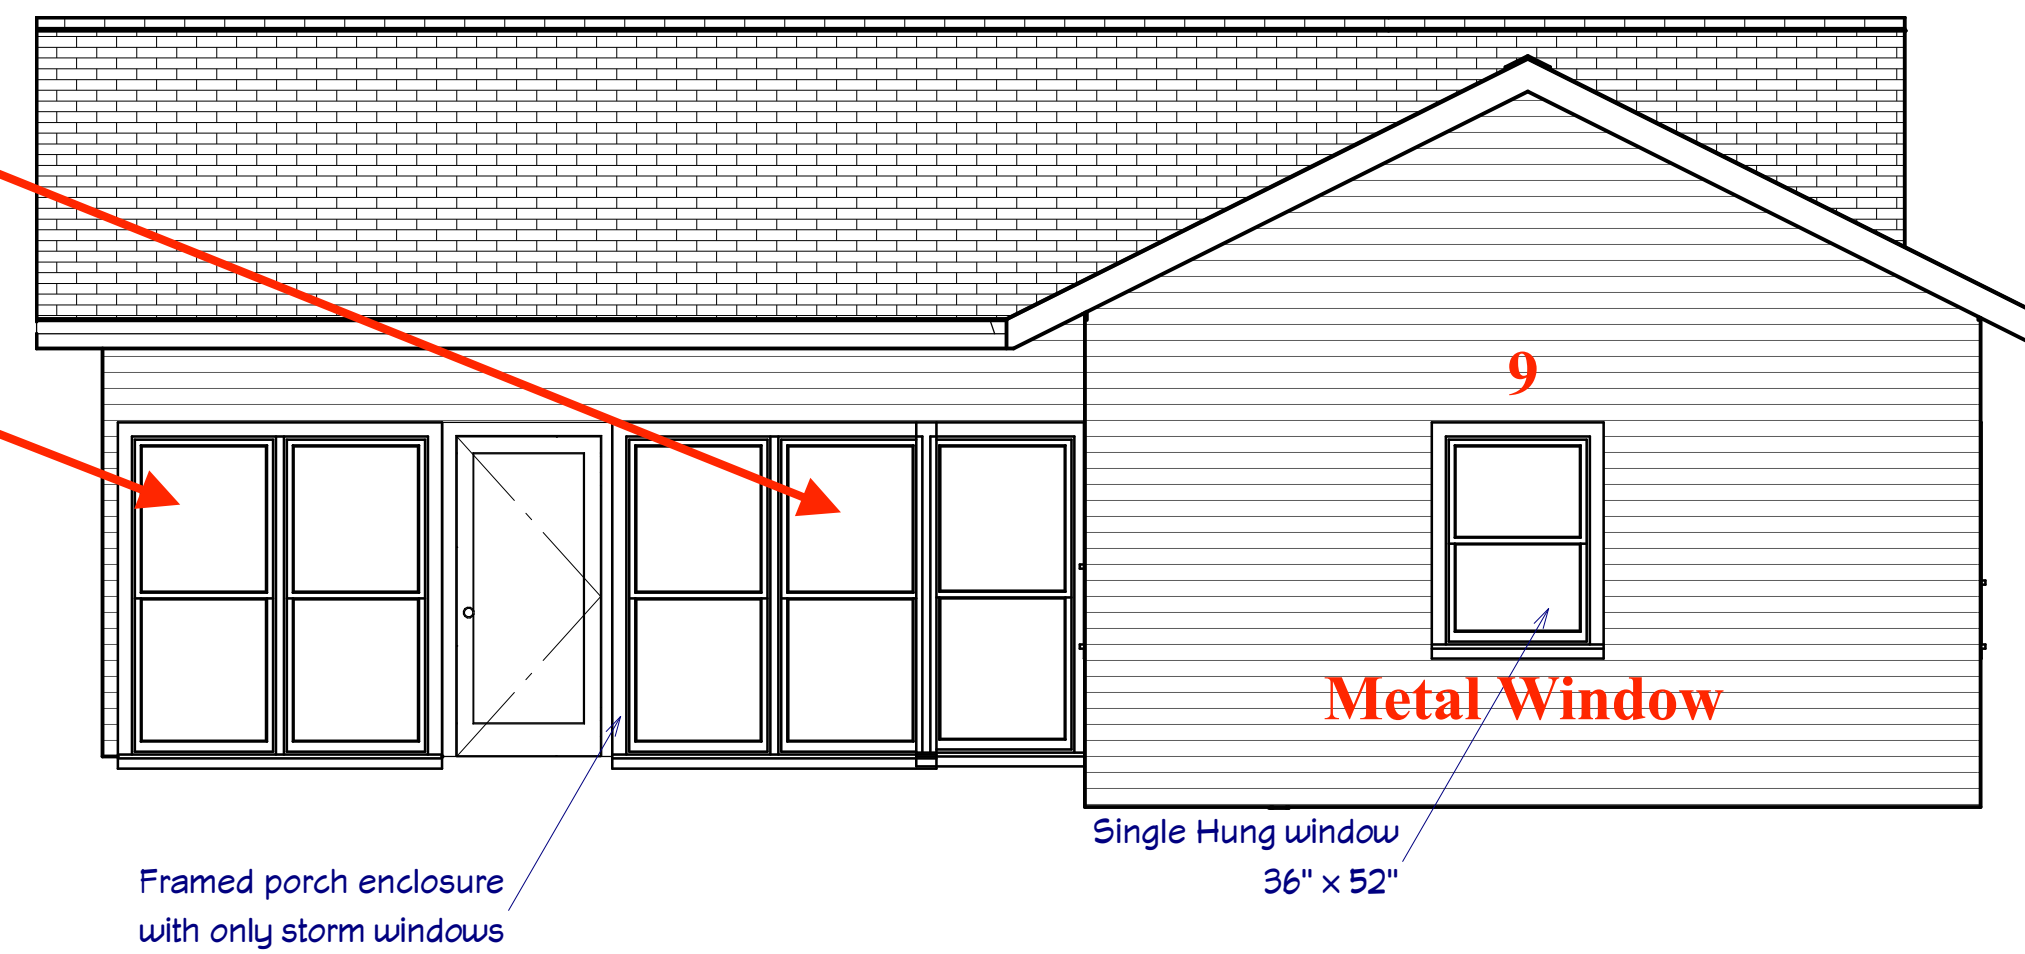

Rear Elevation - East Facing

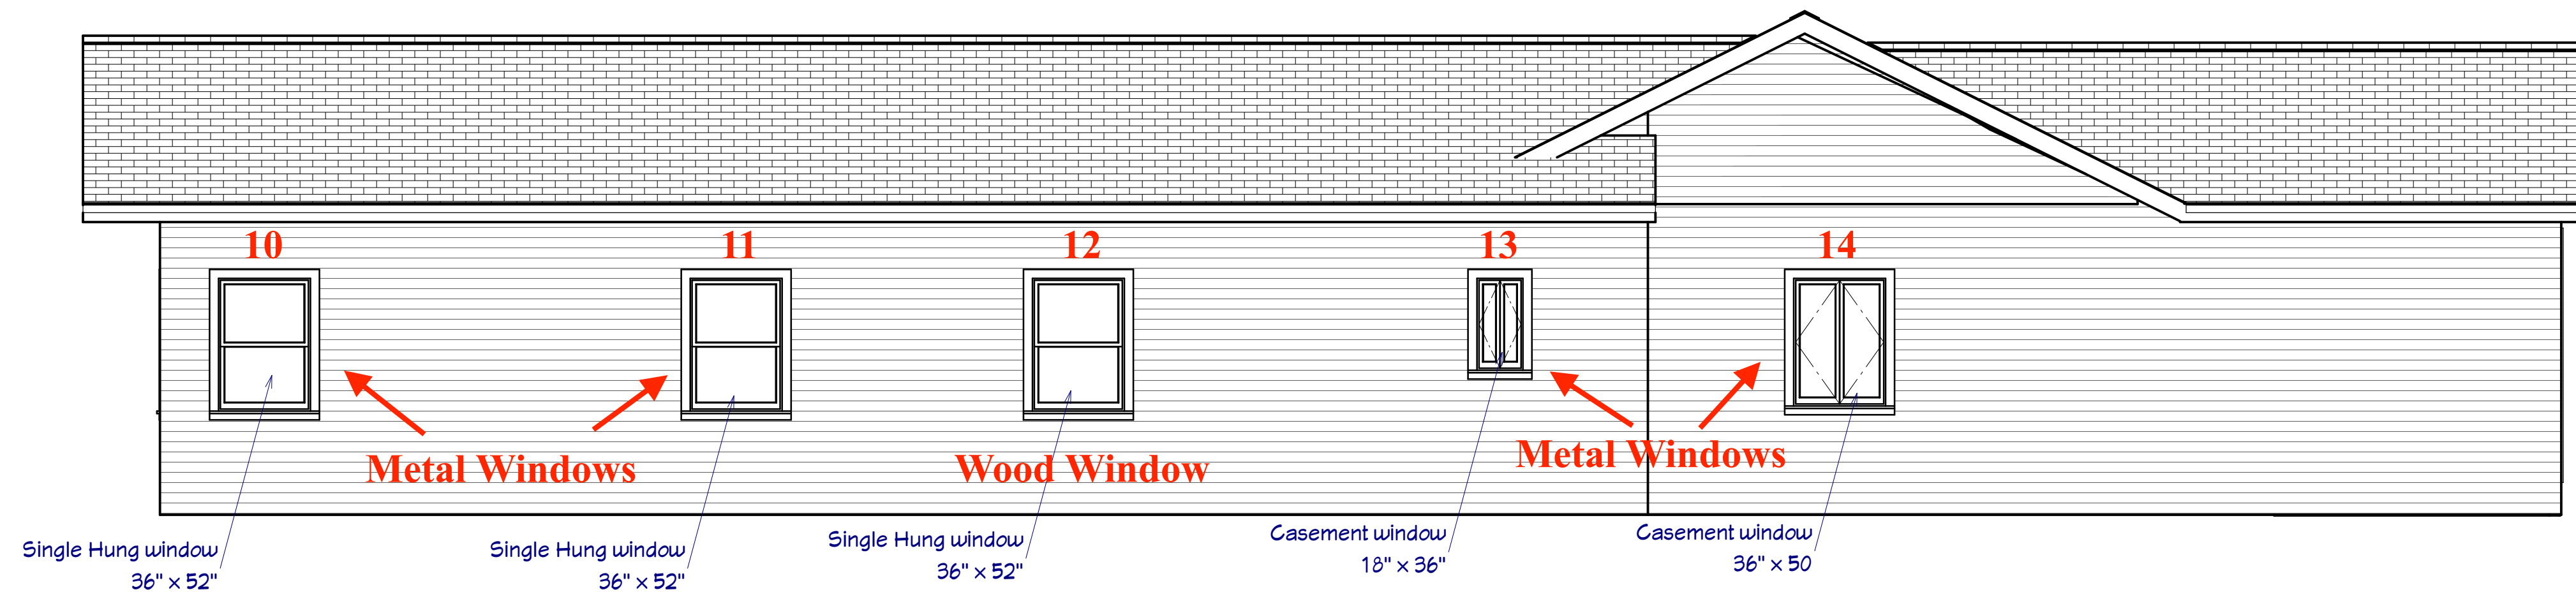

Side Elevation North Facing

REVISION TABLE	NUMBER	DATE	REVISION BY	DESCRIPTION

727 Chautauqua Ave
Norman, OK

Veneer
(as is): 1409

DRAWINGS PROVIDED BY:

DATE:

9/11/2024

SCALE:

SHEET: