



Garage

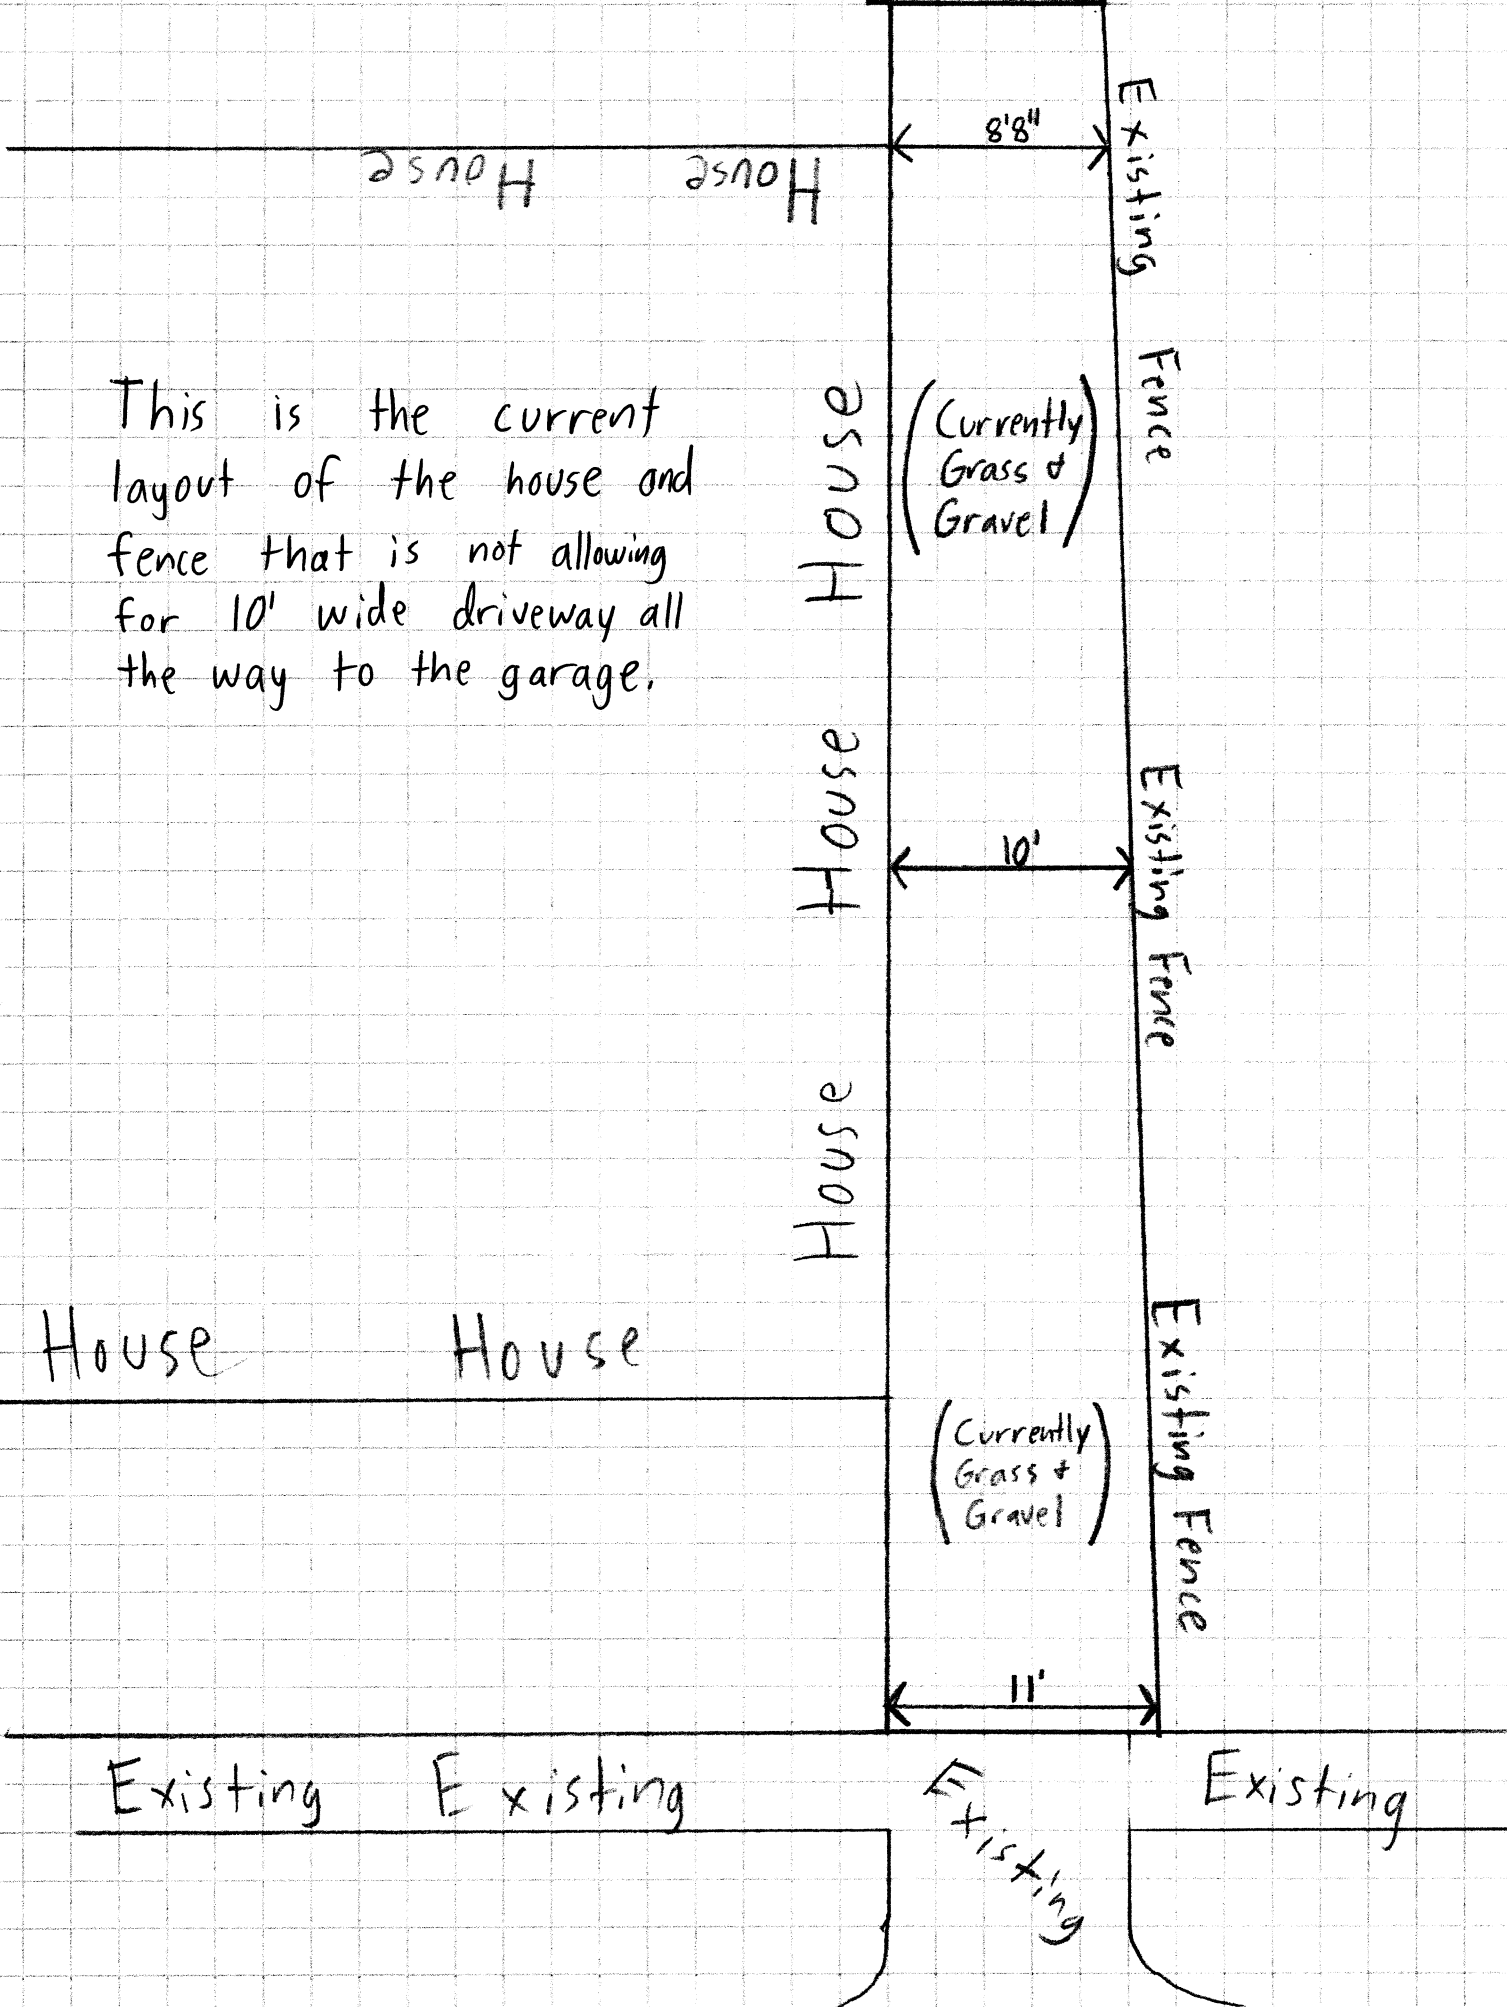

This is the current layout of the house and fence that is not allowing for 10' wide driveway all the way to the garage.

Proposed Solution (A)

8' wide driveway down the side of house so as to not encroach on existing fence.

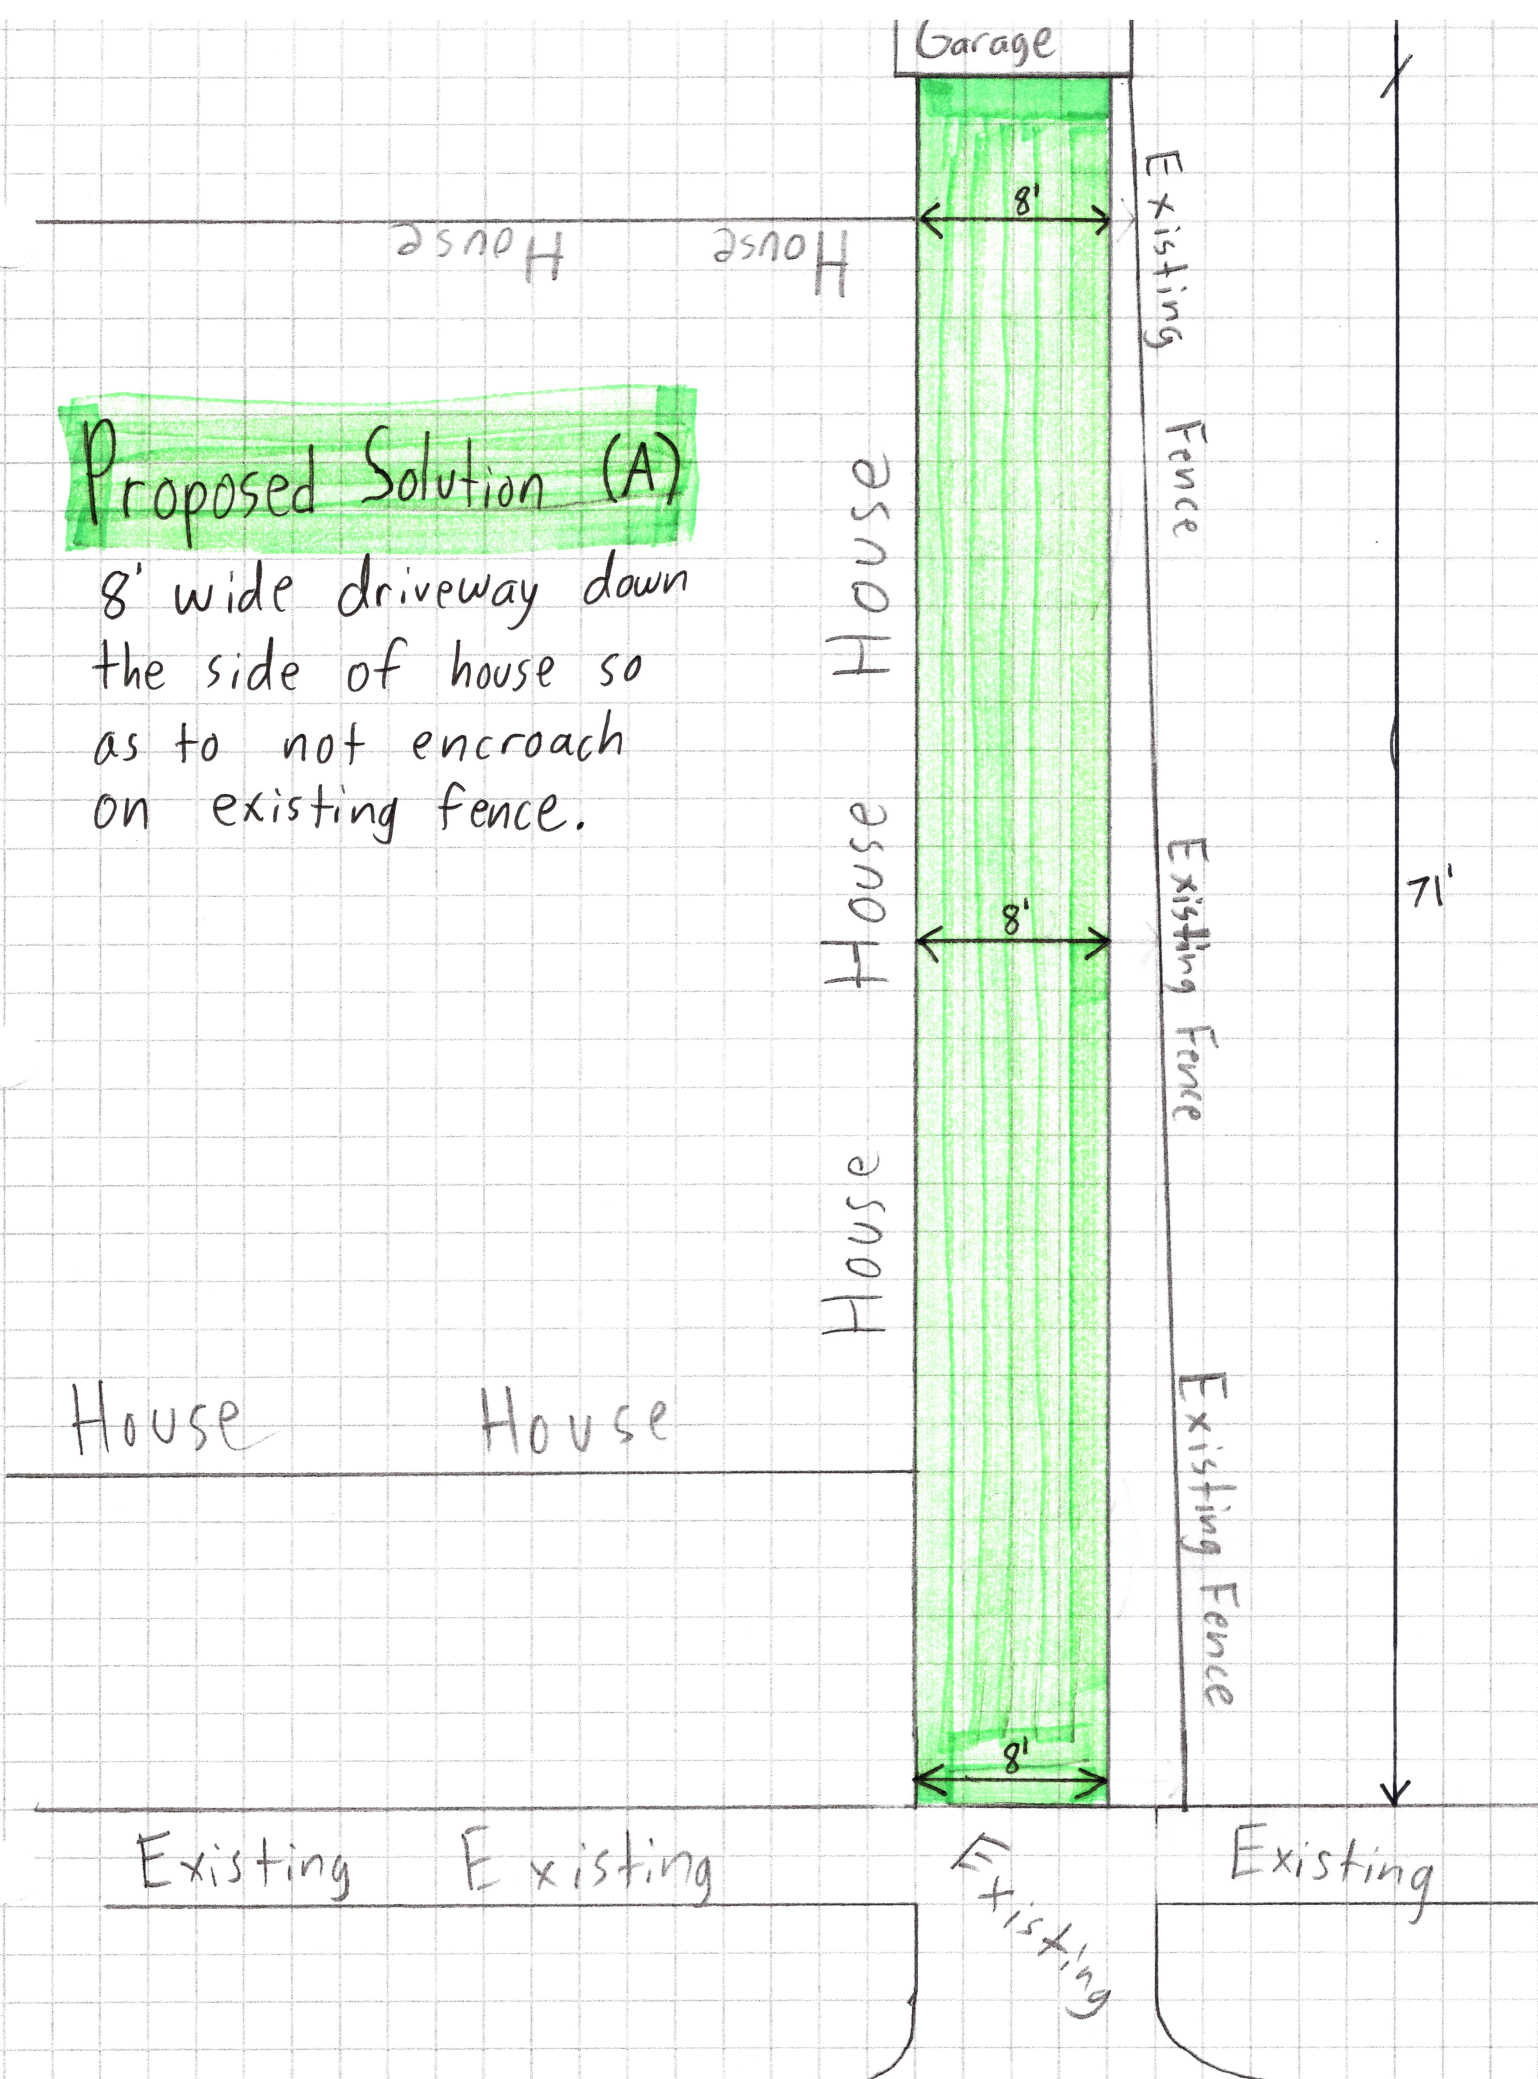

Proposed Solution (B)

10' wide driveway as far as we can get it. Then taper down as needed but keep it as wide as possible until we connect with Garage.

