


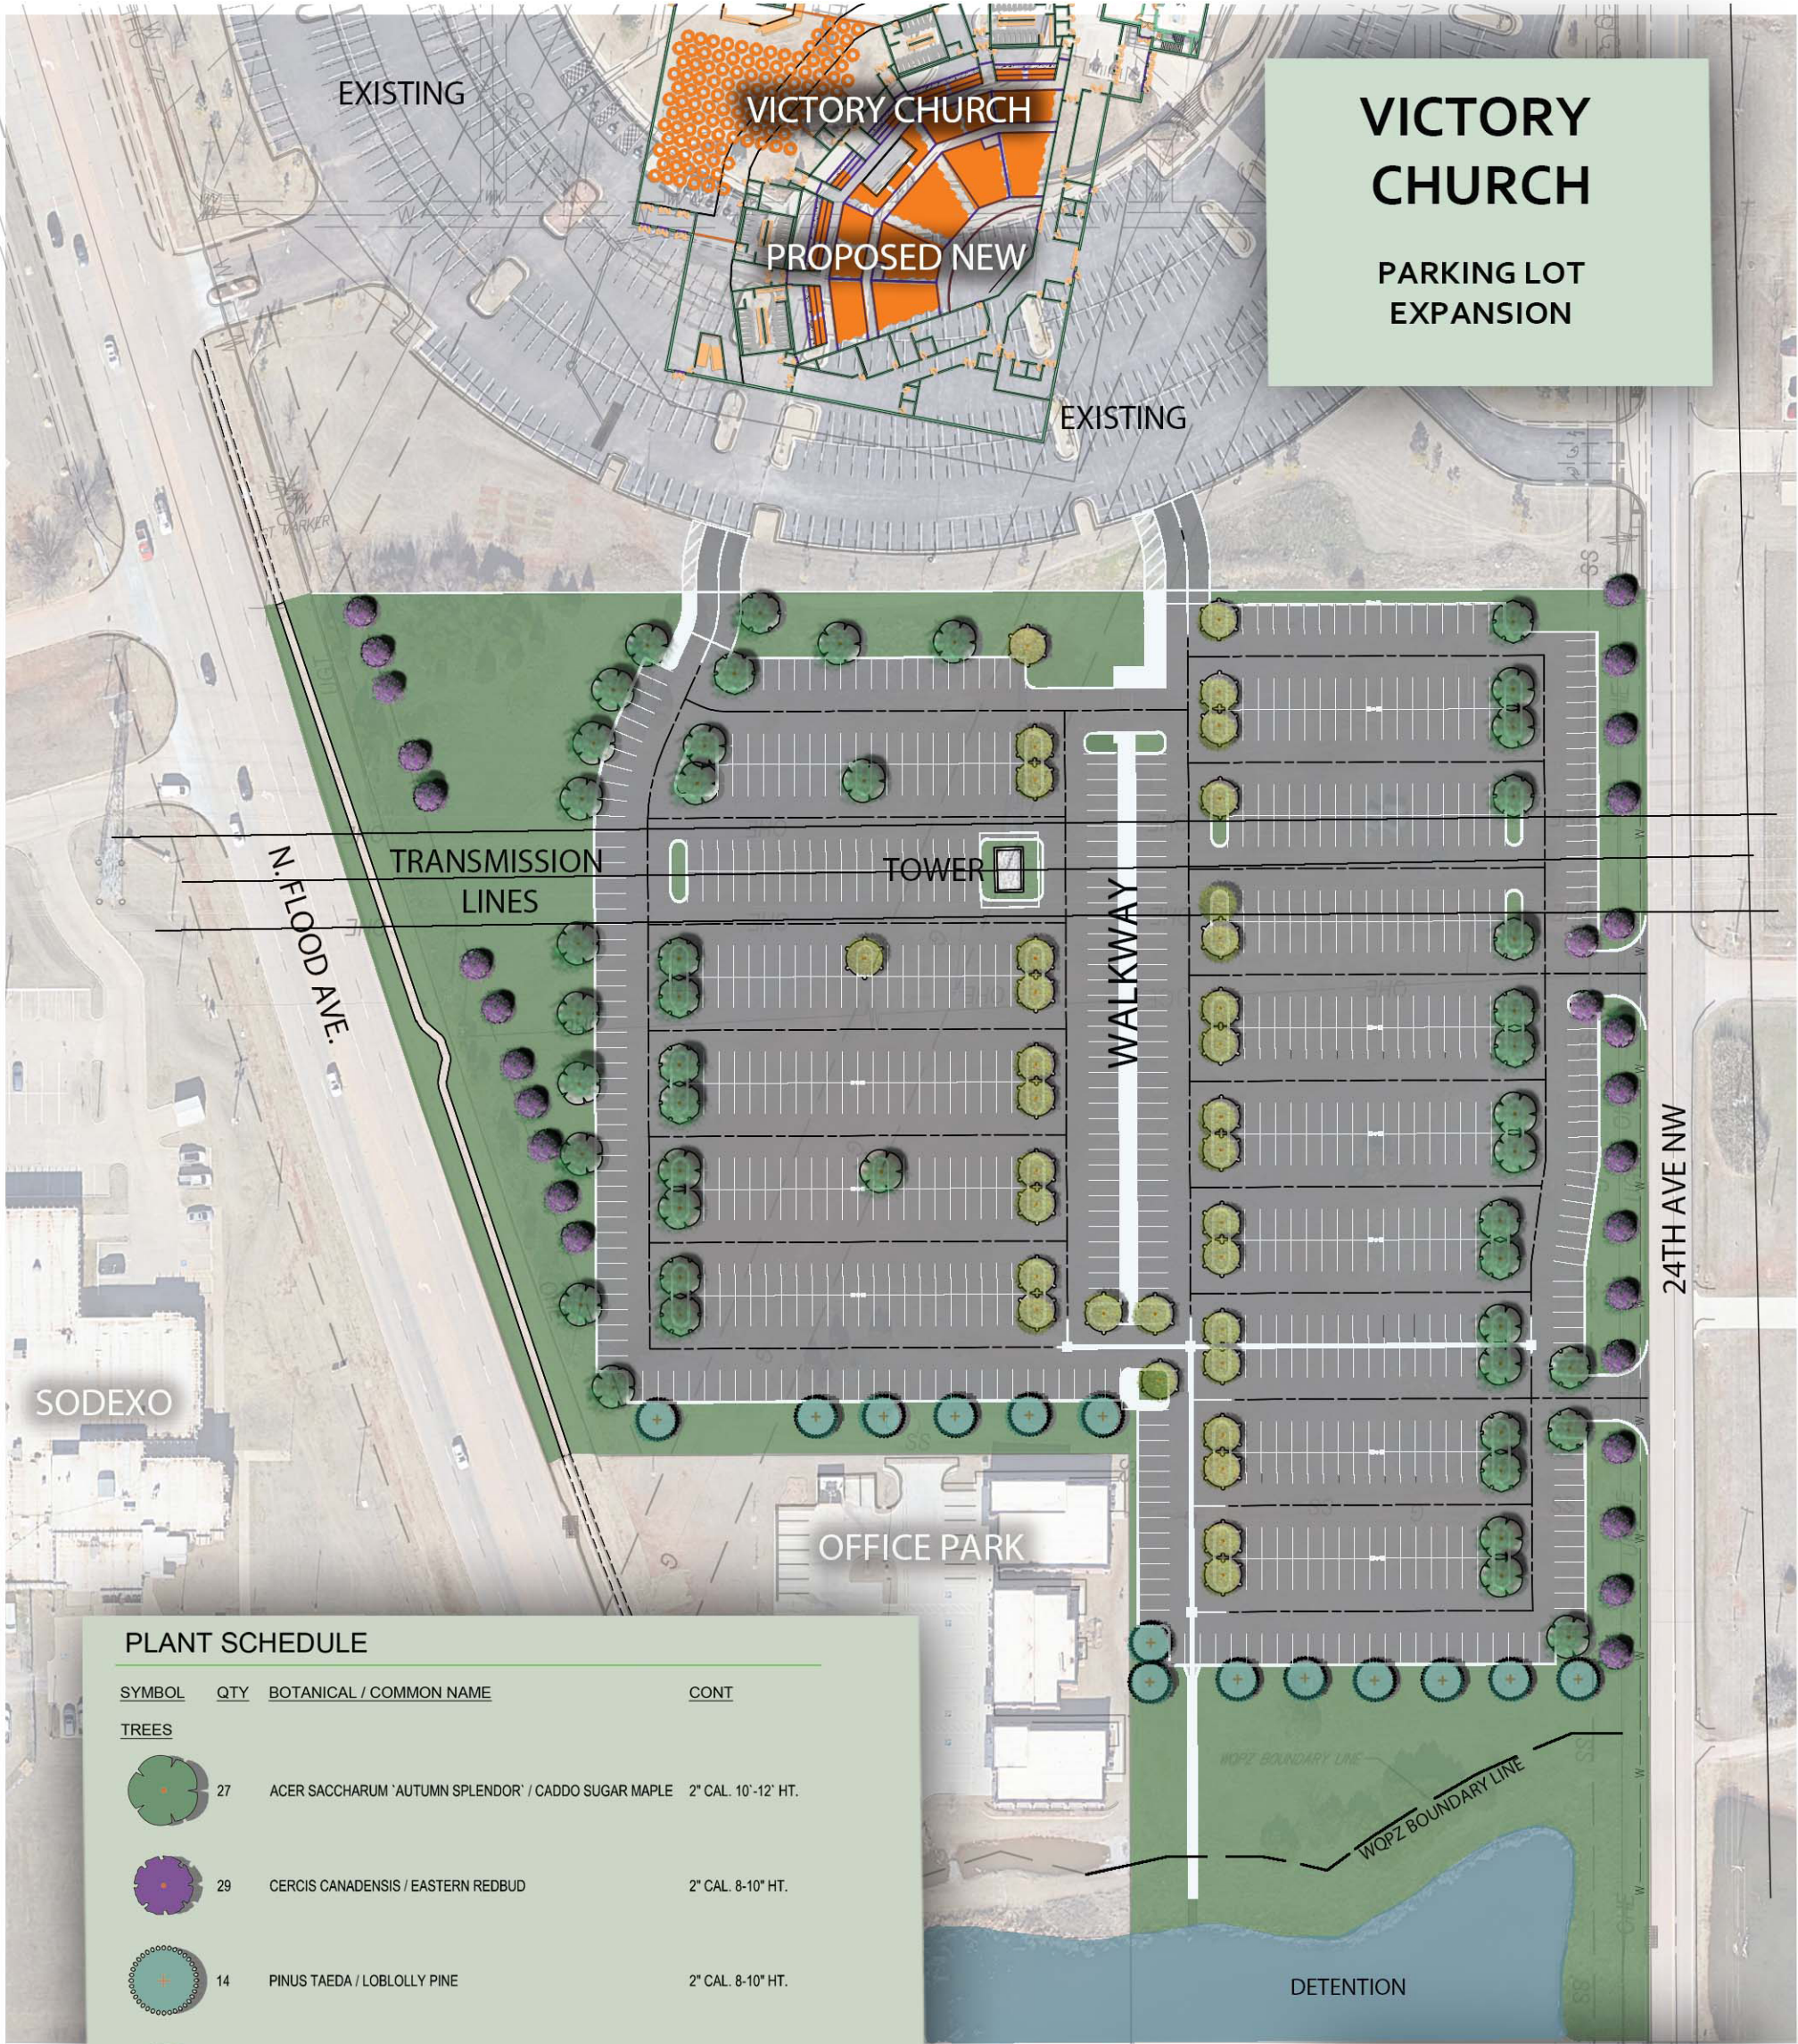

VICTORY CHURCH

PARKING LOT EXPANSION

PLANT SCHEDULE

SYMBOL	QTY	BOTANICAL / COMMON NAME	CONT
TREES			
	27	ACER SACCHARUM 'AUTUMN SPLENDOR' / CADDO SUGAR MAPLE	2" CAL. 10'-12' HT.
	29	CERCIS CANADENSIS / EASTERN REDBUD	2" CAL. 8-10" HT.
	14	PINUS TAEDA / LOBLOLLY PINE	2" CAL. 8-10" HT.
	19	PISTACIA CHINENSIS / CHINESE PISTACHE	2" CAL. 10'-12' HT.
	32	TAXODIUM DISTICHUM / BALD CYPRESS	2" CAL. 10'-12' HT.

PARKING REQUIREMENTS

OVERALL PARKING SHOWN: 871

INTERIOR REQUIREMENTS
15 SQ. FT. OF INTERNAL ISLANDS
FOR EACH INTERIOR PARKING SPACE

INTERNAL PARKING SHOWN: 665 SPACES
 $665 \times 15 = 9,975$ SQ. FT. REQUIRED INTERNAL ISLANDS

1 TREE FOR EVERY 100 SQ. FT. OF REQUIRED LANDSCAPE AREA
 $9,975 / 100 = 100$ TREES REQUIRED
ADJACENT TO STREETS: 1 / 40 LF
TOTAL TREES SHOWN: 121

PRELIMINARY PARKING LANDSCAPING STUDY

N. FLOOD AVE
&
24TH AVE. NW

NORMAN, OK

