


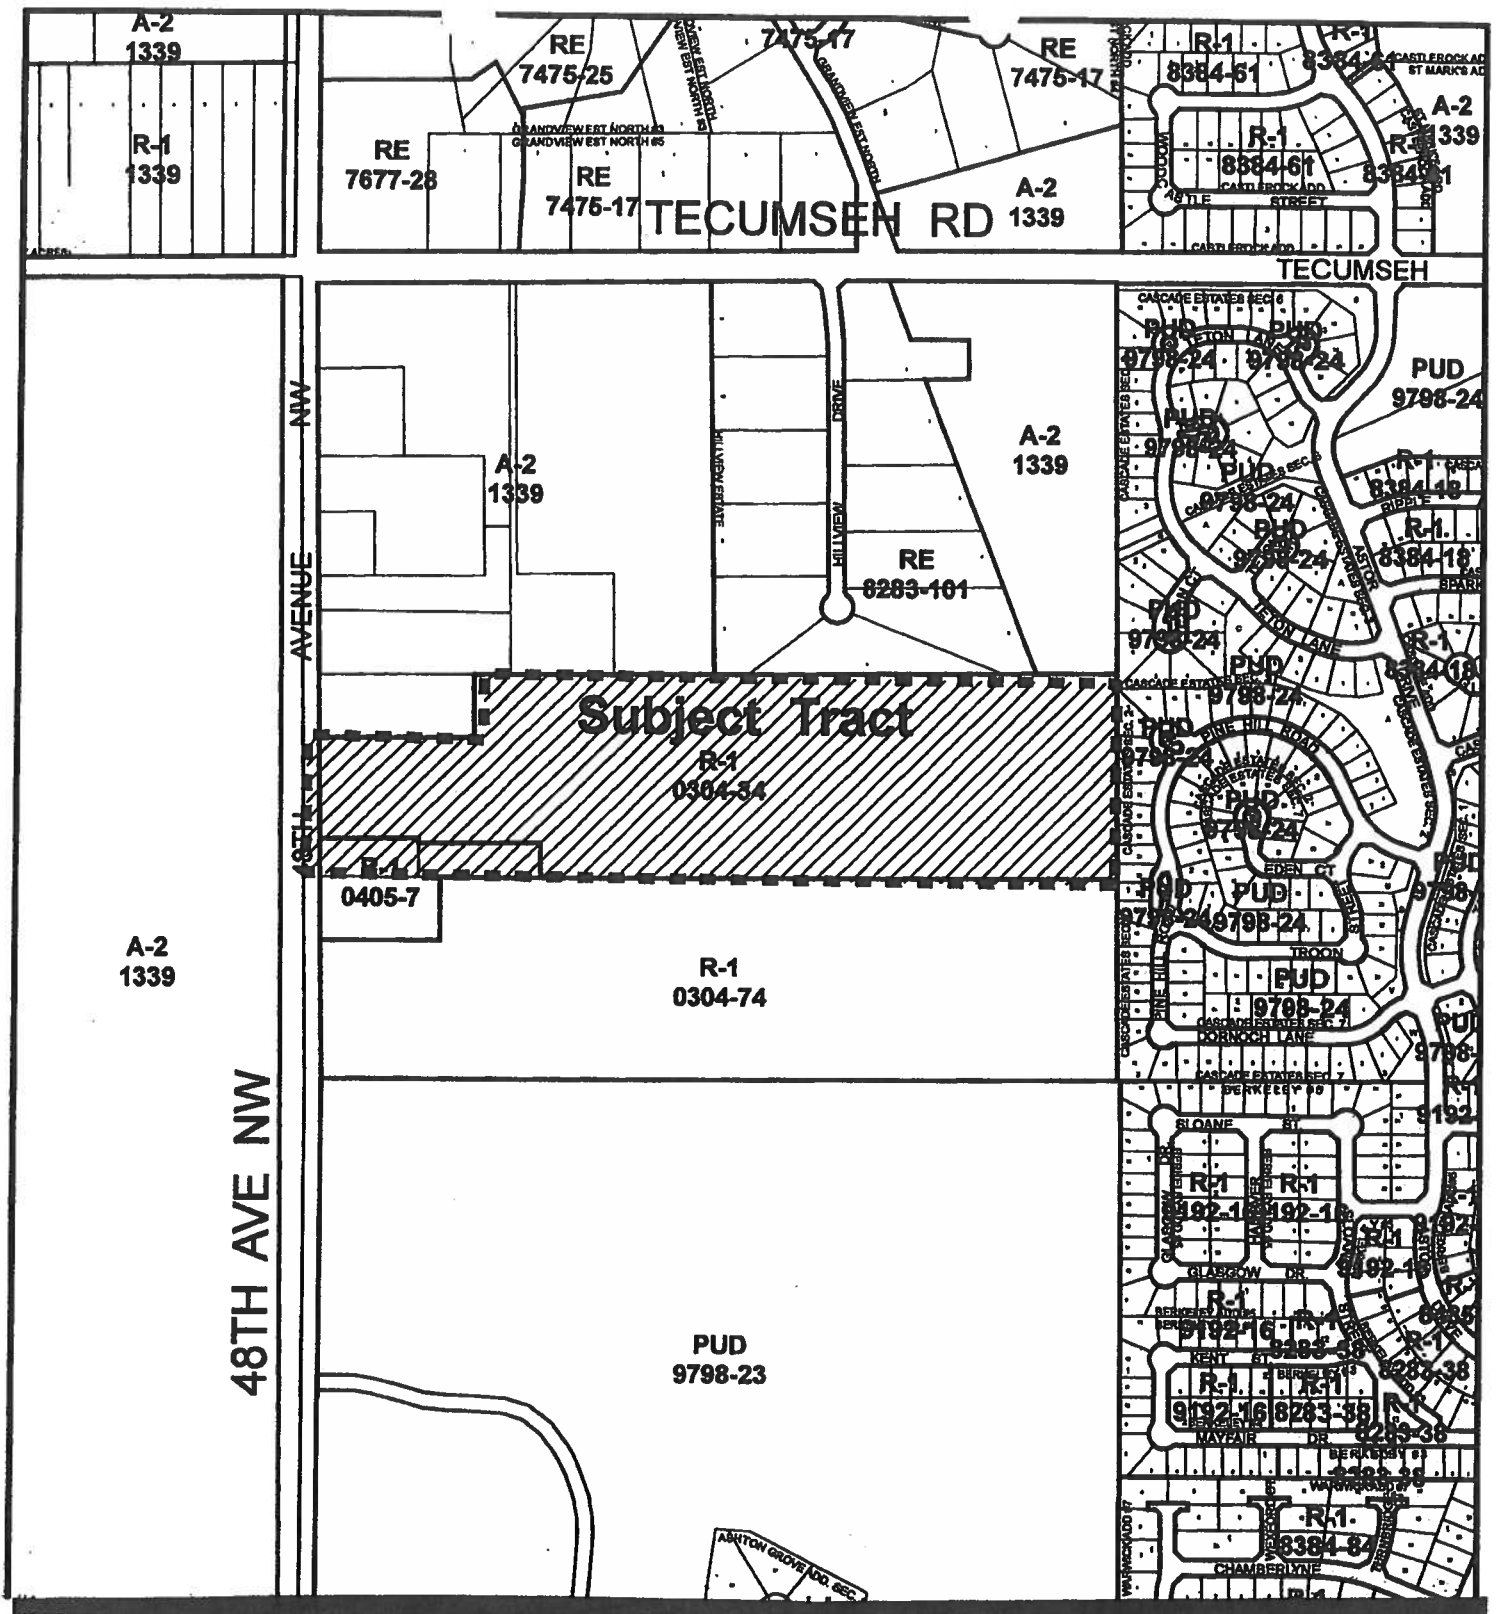

- FOUNTAIN VIEW ADDITION, SECTION 1