


LINDSEY CROSSING ADDITION

BEING A PART OF THE SW/4, SEC. 36, T9N - R3W, I.M.

NORMAN, CLEVELAND COUNTY, OKLAHOMA

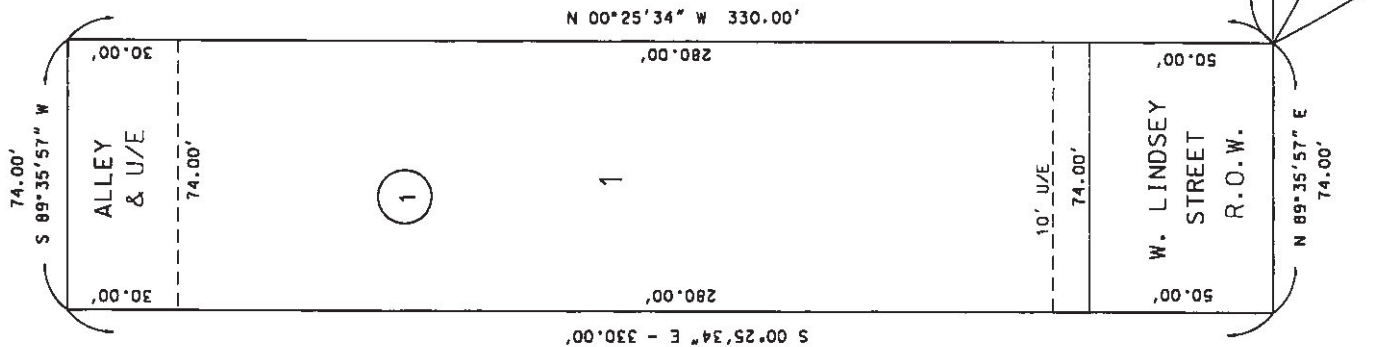


BASSETT

NO. 2

ADDN.

SHORT FORM
PLAT

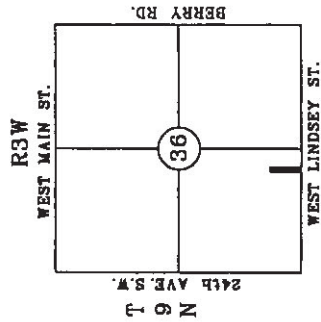

Vicinity Map

LEGAL DESCRIPTION

A part of the SW/4 of Section 36, T9N-R3W, I.M., Norman, Oklahoma, more particularly described as follows: Commencing at the SE corner of said SW 1/4; Thence S 89°35'57" W a distance of 430.00 feet to the point of place of beginning;

Thence N 00°25'34" W a distance of 330.00 feet;
Thence S 89°35'57" W a distance of 74.00 feet;
Thence S 00°25'34" E a distance of 330.00 feet;
Thence N 89°35'57" E a distance of 74.00 feet to the point of place of beginning;

Said tract contains 0.5606 acres more or less.



S 89°35'57" W - 430.00' S.E. Corner, SE/4, SW/4 Section 36, T9N-R3W, I.M.

P.O.B.

LINDSEY CROSSING ADDITION

PLOT PLAN

SCALE: 1" = 60'

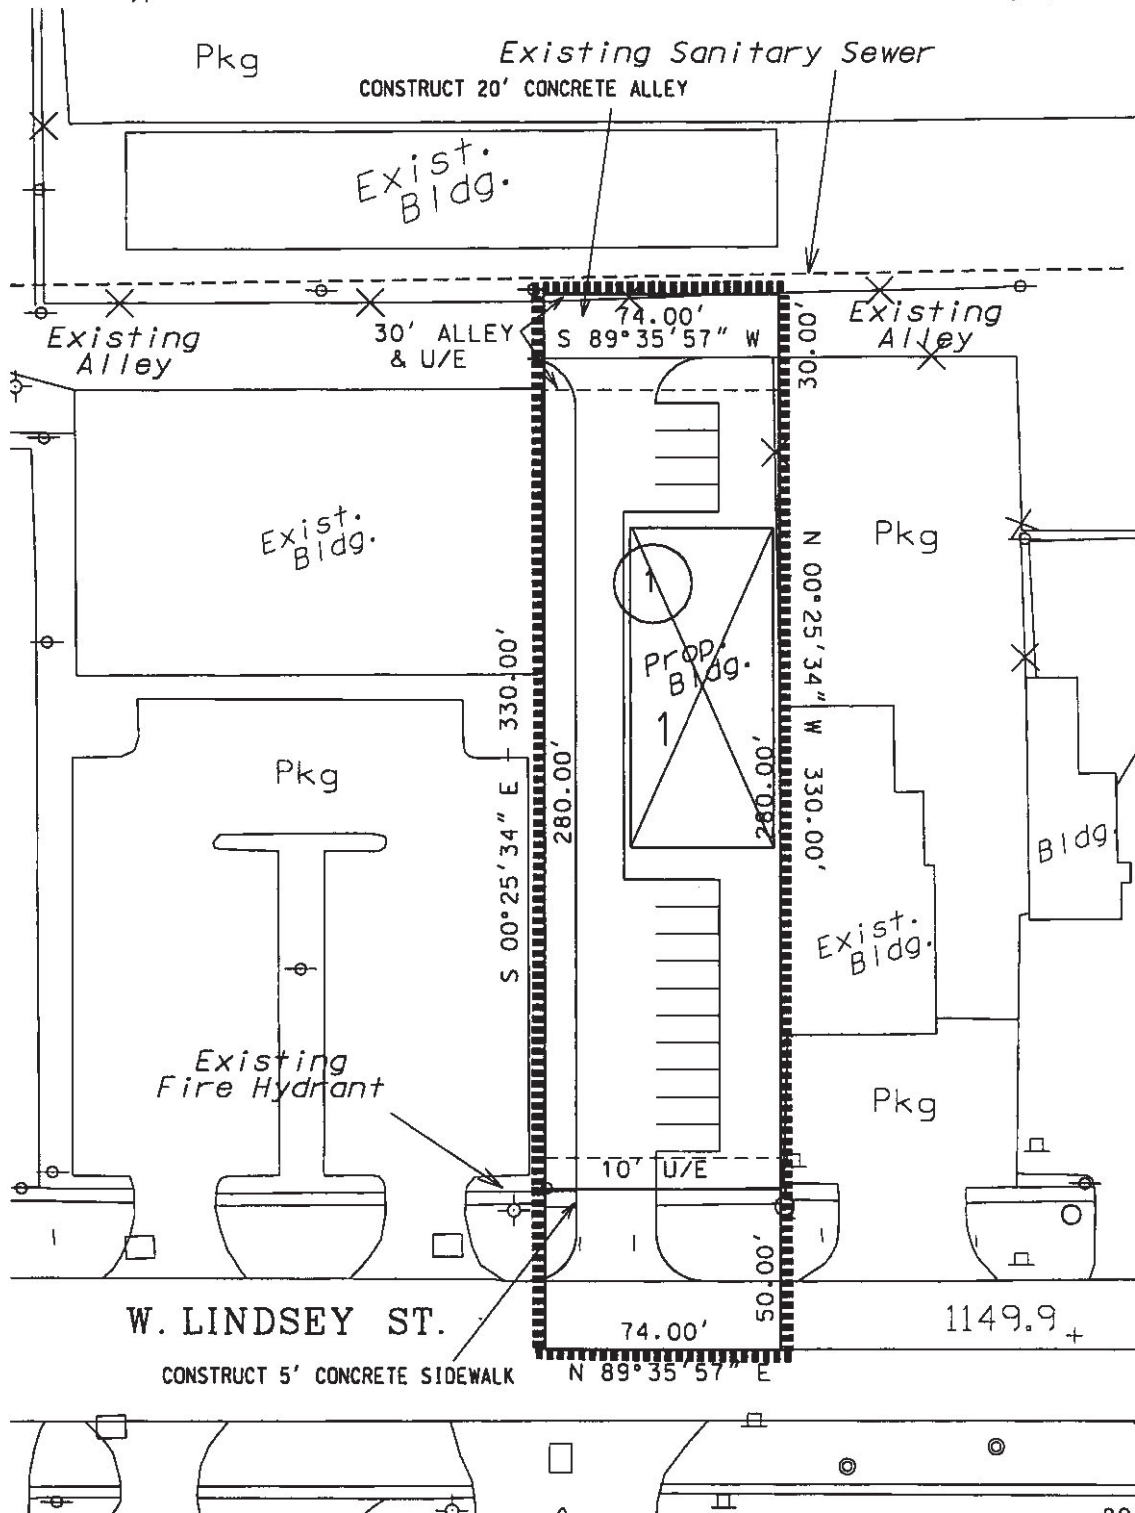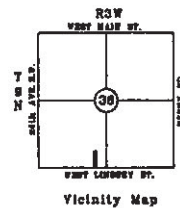

20-5