

**SANGL**

OEC FIBER  
OEC ELECT  
SAWGRASS DRIVE

90 00'

BUILD LINE

SFWER

ONG

1304

WATER LINE

5' BUILD LINE

120 00'

2

**BLOCC**

PROPOSED POOL

90.00'

8977'02"W

99


GOLF COURSE

COBBLESTONE CREEK  
GOLF CLUBS SPRINKLER  
LINE

← N

E PROP LINE

↑ SAWGRASS DR

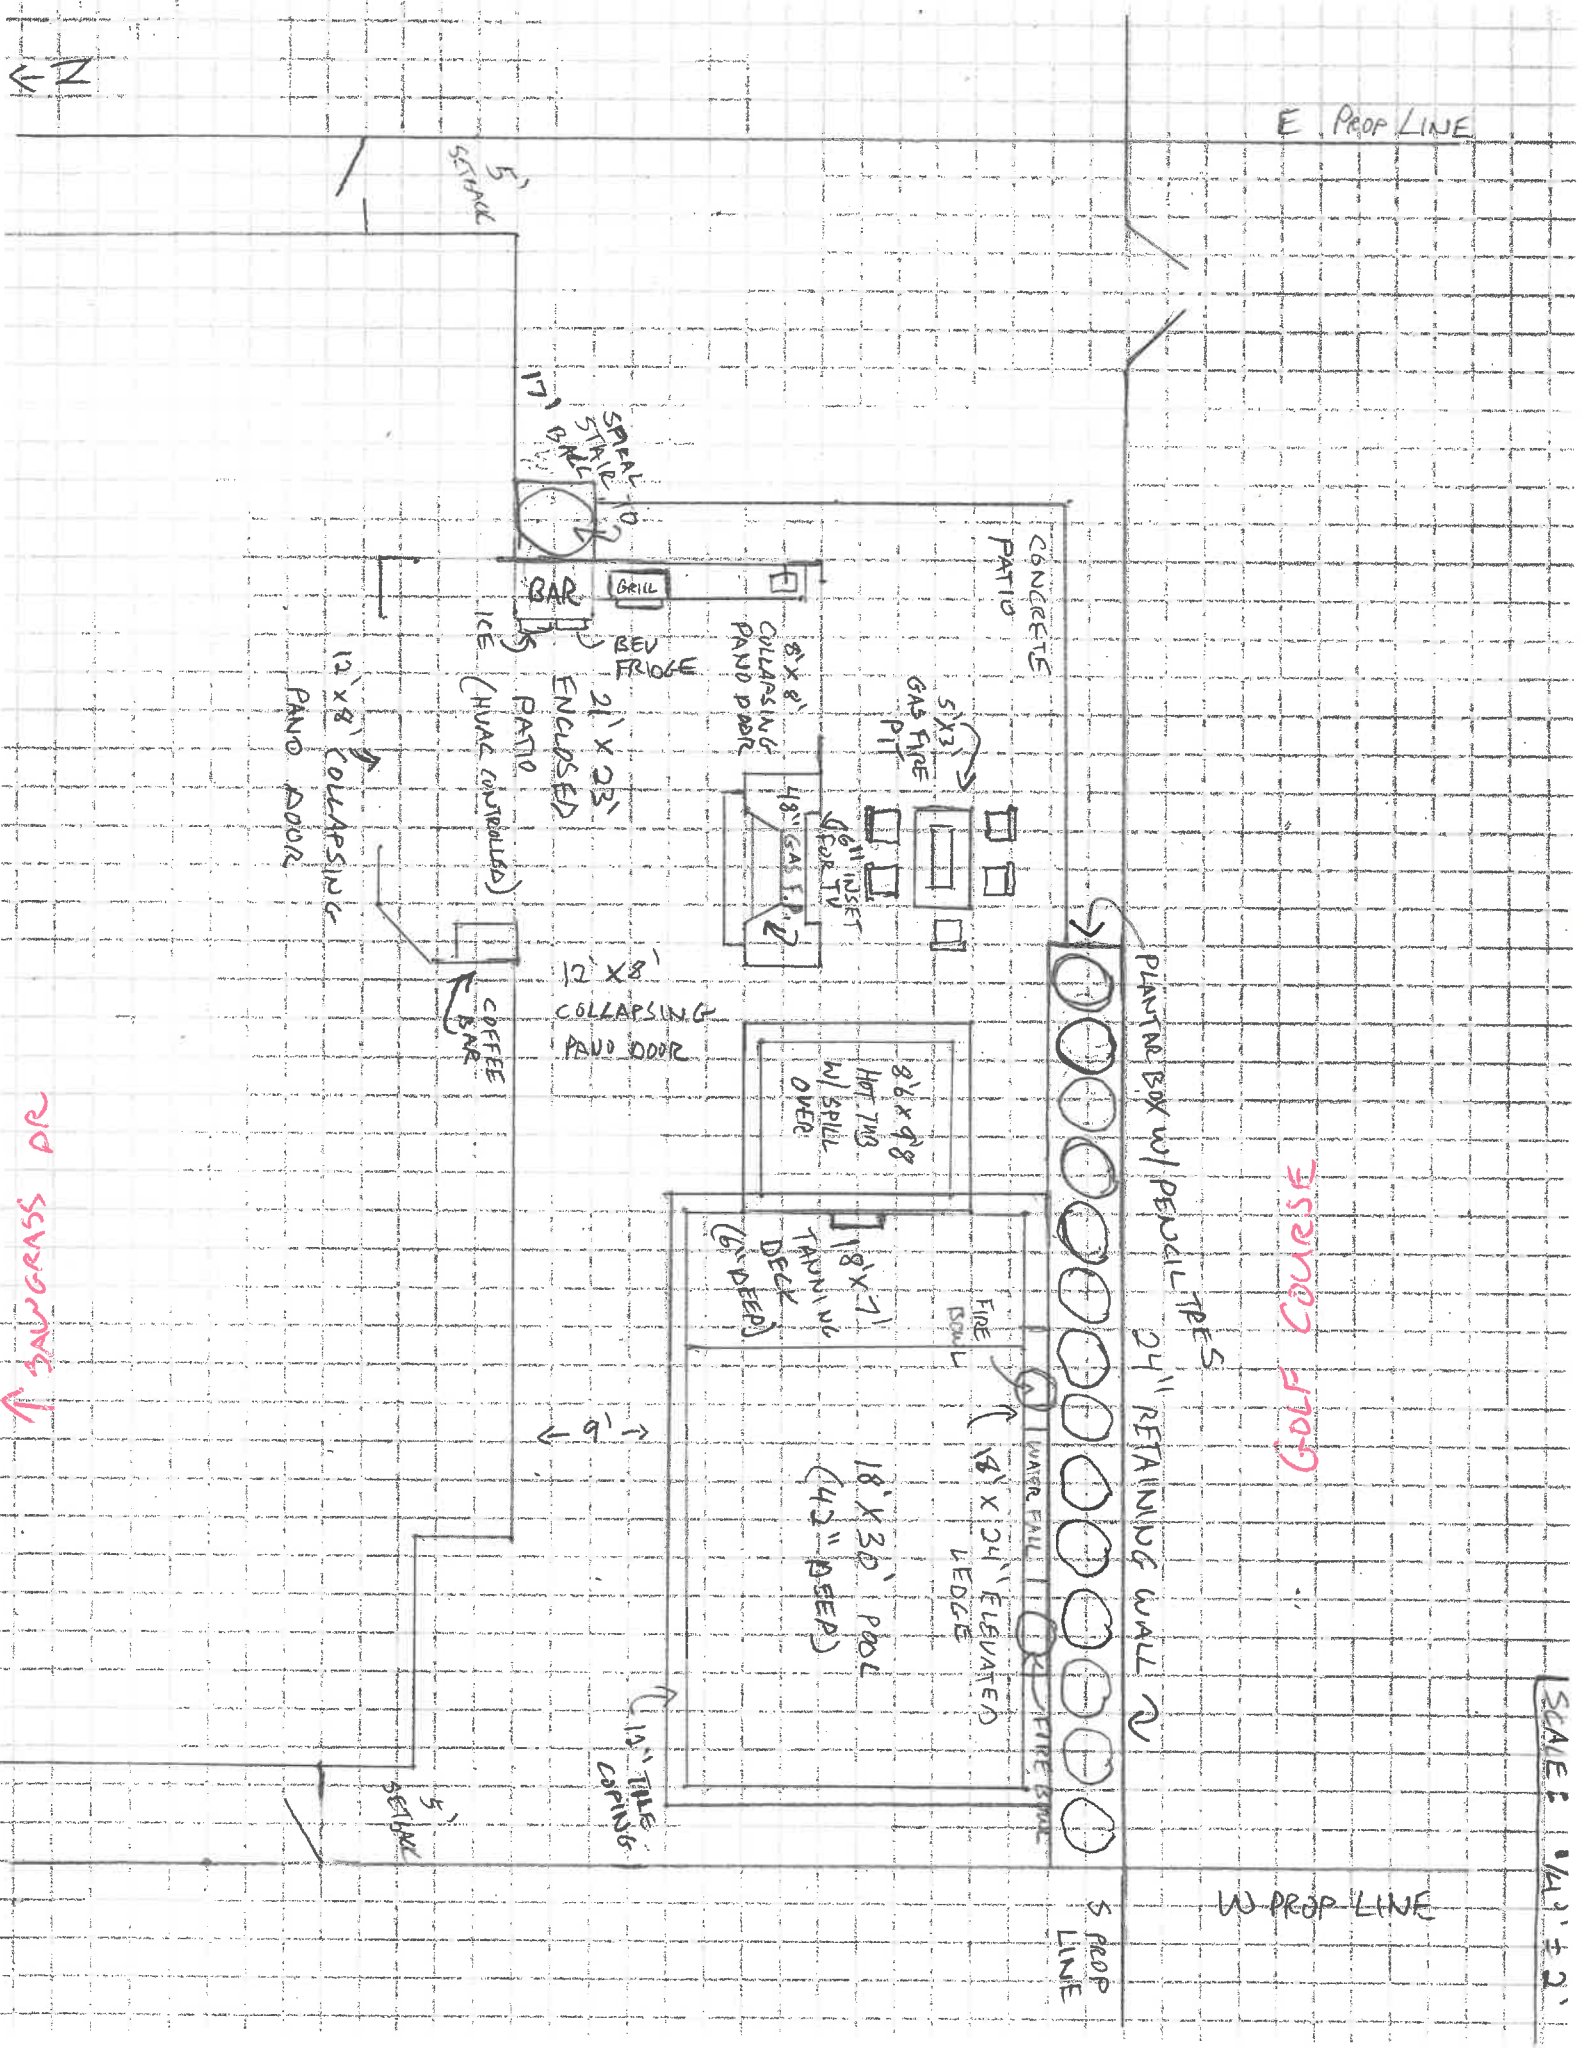

ESSEX GOLF COURSE

PLANTER BOX w/ PERILLA TREES  
24" RETAINING WALL

SCALE: 1/4" = 1'-0"

W PROP LINE

5' PROP LINE

15' TILES  
CAPPING

5' SETBACK

12' x 8' COLLAPSING  
PATIO DOOR

12' x 8' COLLAPSING  
PATIO DOOR

21' x 23'  
ENCLOSED  
PATIO

ICE (HVAC CONTROLLED)

BAR

GRILL

REF. FRIDGE

8' x 8' COLLAPSING  
PATIO DOOR

48" GAS FIRE PIT

5' x 3' GAS FIRE  
PIT

4" INSET  
FOR TV

8'6" x 9'8"  
HOT TUB  
W/ SPILL  
OVER

18' x 7'  
TUB W/  
DECK  
(6" DEEP)

18' x 30' POOL  
(42" DEEP)

FIRE  
BOWL

18' x 24" ELEVATED  
LEDGE

WATER FALL

FIRE BOWL

CONCRETE  
PATIO

5' SETBACK

5' SETBACK

Sawgrass Dr

Sawgrass

OEC FIBER LINE

ELECTRIC LINE

WATER LINE

SEWER LINE

GAS LINE

17' GOLF COURSE & UTILITY  
EASEMENT LINE

Google

