



NOTES:

1. THE CONTRACTOR SHALL BE RESPONSIBLE FOR VERIFYING ALL EXISTING FIELD CONDITIONS AND THE LOCATION OF ALL EXISTING UTILITIES, WHETHER SHOWN ON THESE PLANS OR NOT, BEFORE COMMENCING WORK.
2. WHILE REASONABLE EFFORTS HAVE BEEN MADE TO DEPICT EXISTING UTILITIES AND CONDITIONS BASED ON AVAILABLE RECORDS AND FIELD INVESTIGATIONS, THE PREPARER OF THESE PLANS MAKES NO GUARANTEES, WARRANTIES, OR REPRESENTATIONS AS TO THE COMPLETENESS, ACCURACY, OR EXACT LOCATION OF SUCH ITEMS.
3. THE CONTRACTOR SHALL NOTIFY THE ENGINEER IMMEDIATELY UPON DISCOVERY OF ANY DISCREPANCIES OR CONFLICTS IN THE FIELD AND SHALL NOT PROCEED WITH AFFECTED WORK UNTIL FURTHER DIRECTION IS PROVIDED.

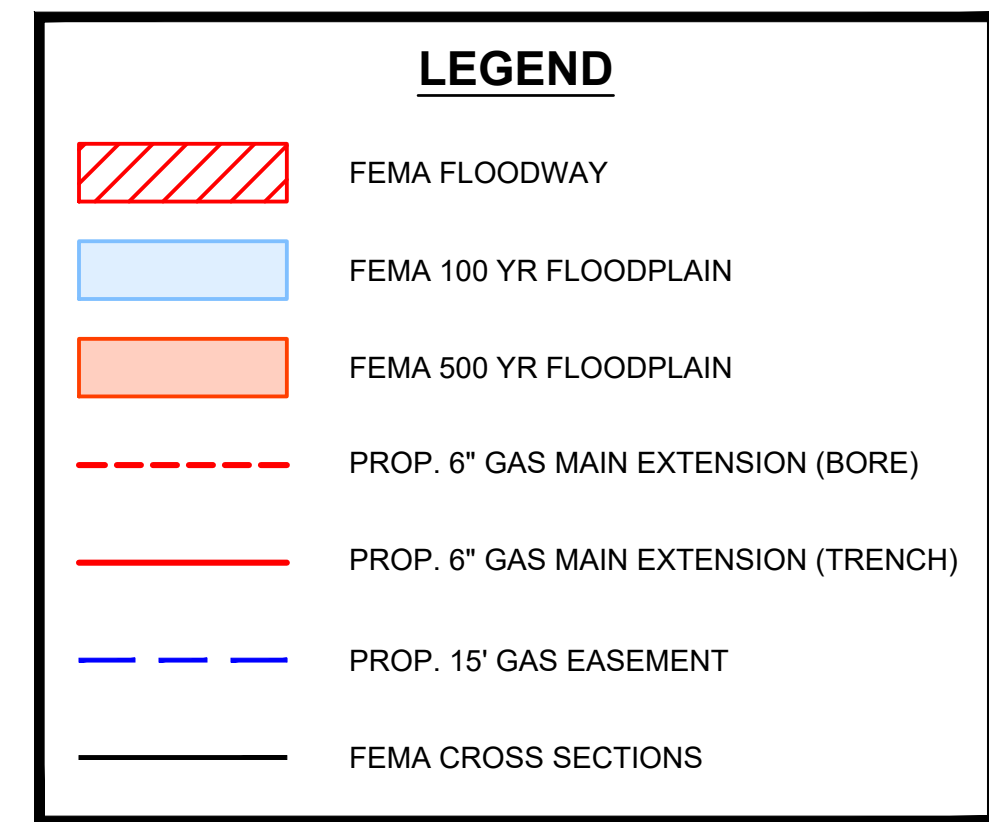

Copyright © 2023 Johnson & Associates

NO.	REVISIONS DESCRIPTION	DATE

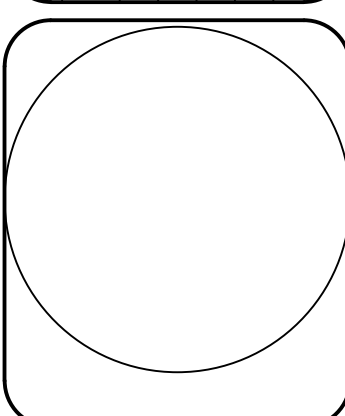

**Johnson & Associates**  
1 E. Sheridan Ave., Suite 200  
Oklahoma City, OK 73104  
(405) 235-8075 FAX (405) 235-8078 www.jaok.com  
Certificate of Authorization #1484 Exp. Date: 05-30-2027

• ENGINEERS • SURVEYORS • PLANNERS •

**OKLAHOMA NATURAL GAS CO.**  
NORMAN, CLEVELAND COUNTY, OKLAHOMA

**BORE PROFILE**

Proj. No.:  
Date: 09-16-25  
Scale: (Horiz.) 1"=40'  
(Vert.) 1"= 4'  
Checked By:  
Approved By:

**SHEET NUMBER**  
**EX2**