

Arc Engineering Consultants, LLC
CIVIL ENGINEERING
LAND PLANNING
135 DEER CREEK ROAD
PHONE (408) 506-0212 FAX (408) 543-0640
EASTON, OR 97012



ARC
ENGINEERING
CONSULTANTS


McCOOP ABODE ADDITION
1309 S. BERRY ROAD
NORMAN, CLEVELAND COUNTY, OKLAHOMA
PRELIMINARY PLAT

DATE	CRIPSTON


SDR	CHUCKED IN	SDR	APPROVED BY	SDR
-----	------------	-----	-------------	-----

PROJECT NUMBER: 23-003	DATE: 04-06-23	SCALE: R(2) 1"=20' PT.) N/A
---------------------------	-------------------	-----------------------------------

SHEET NUMBER
1 of 1

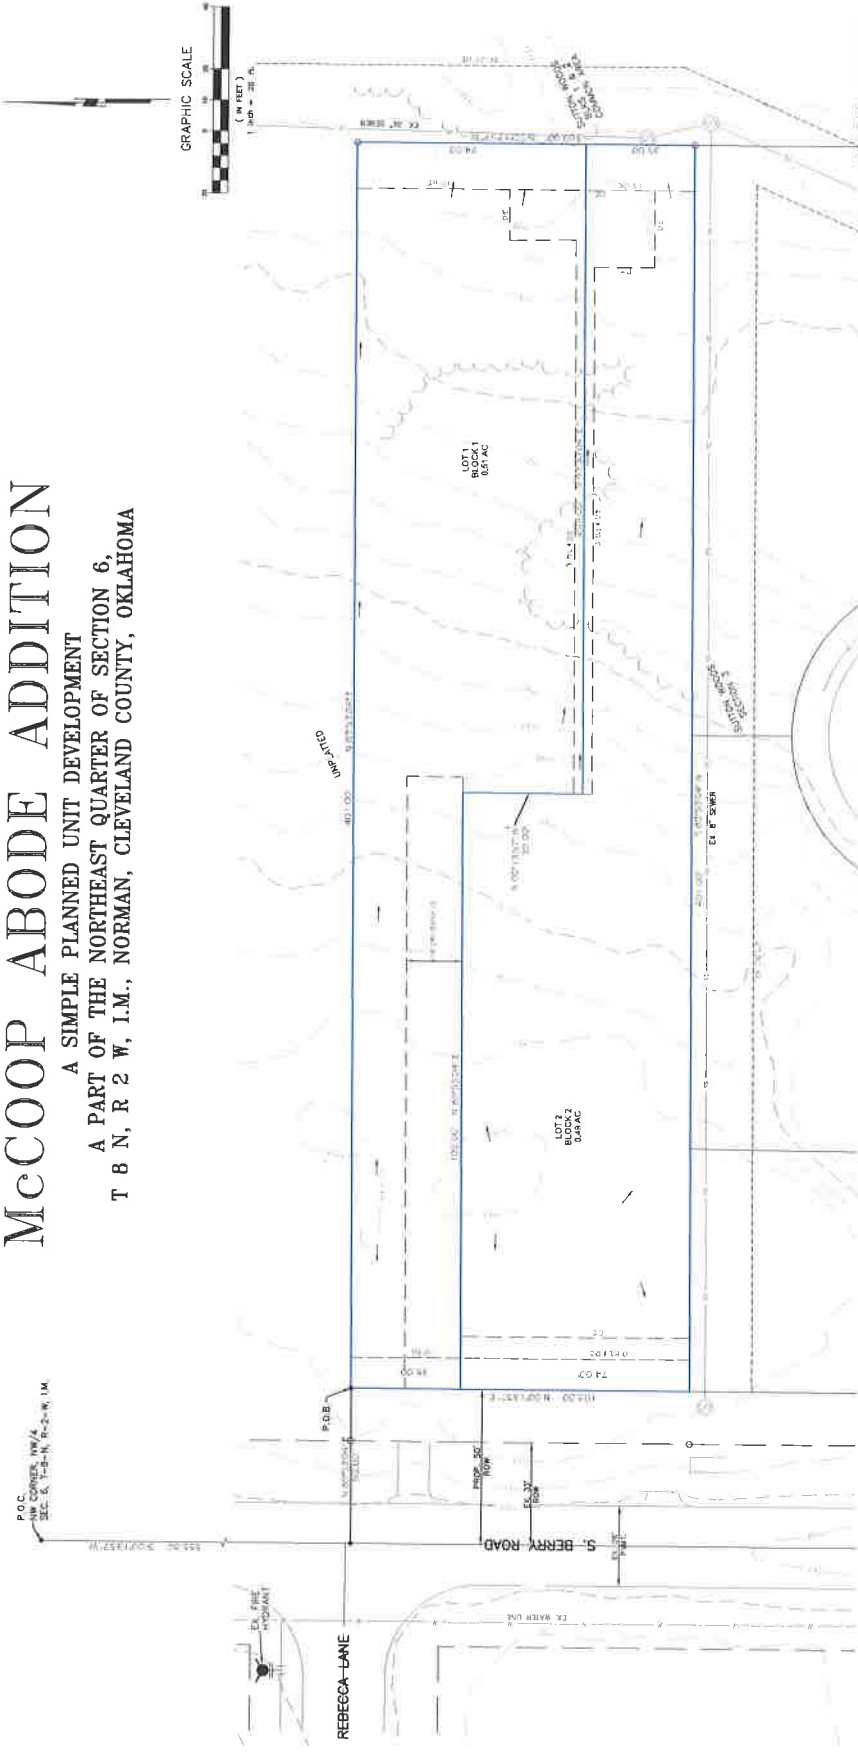

SUBJECT PROPERTY
1.00± AC.
S. BERRY ROAD
CURRENTLY ZONED R-1
REZONE TO SPUD

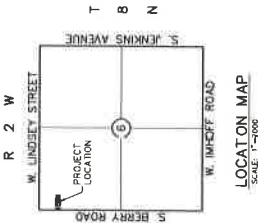

SURVEYOR:
CENTERLINE SERVICES, LLC
RONALD D. SMITH, P.L.S.
P.O. BOX 338
NOBLE, OK 73068

McCOOP ABODE ADDITION

LEGAL DESCRIPTION

[illegible]

GENERAL NOTES:

1. ALL EXISTING STRUCTURES TO BE REMOVED.
2. EXISTING SOUTH CURB CUT ON S. BERRY ROAD TO BE REMOVED.