
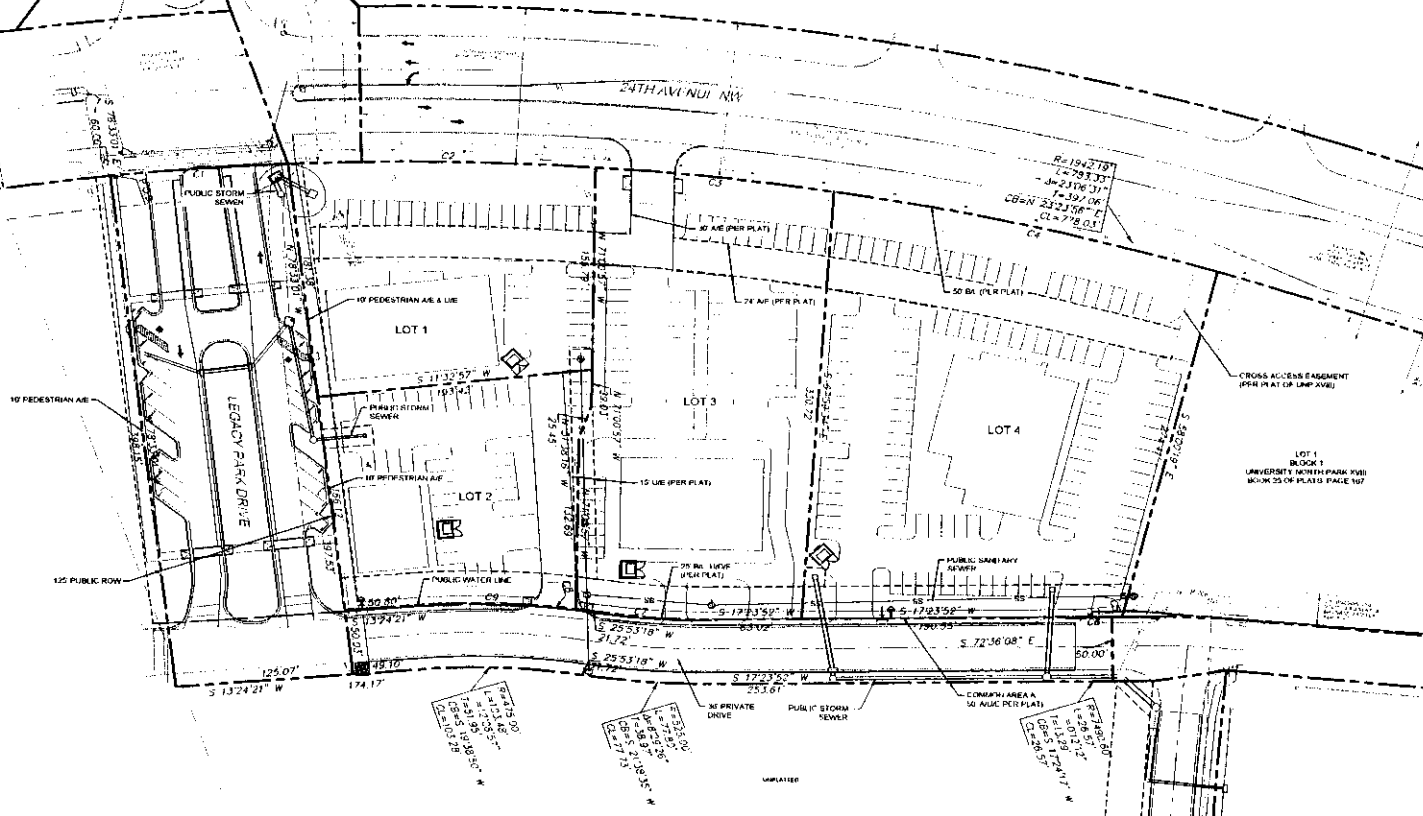


FINAL SITE DEVELOPMENT PLAN UNIVERSITY NORTH PARK SECTION XX

A PLANNED UNIT DEVELOPMENT
A PART OF THE N.E. 1/4 AND S.E. 1/4 OF SECTION 23, T. 9 N., R. 3 W., I.M.
NORMAN, CLEVELAND COUNTY, OKLAHOMA

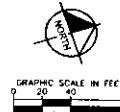

Kimley»Horn

8000 WEST UNIVERSITY AVENUE, SUITE 100
NORMAN, OKLAHOMA 73069-1000
PHONE: 405-251-1000 FAX: 405-251-1001
WWW.KIMLEYHORN.COM



PROJECT	DATE
UNIVERSITY NORTH PARK	10/1/2014
SECTION XX	10/1/2014
DESIGNED BY	SDP
DRAWN BY	SDP
CHECKED BY	SDP
APPROVED BY	SDP

UTC AREA 5 INFRASTRUCTURE

SITE DEVELOPMENT PLAN

SHEET NUMBER
SDP-1