


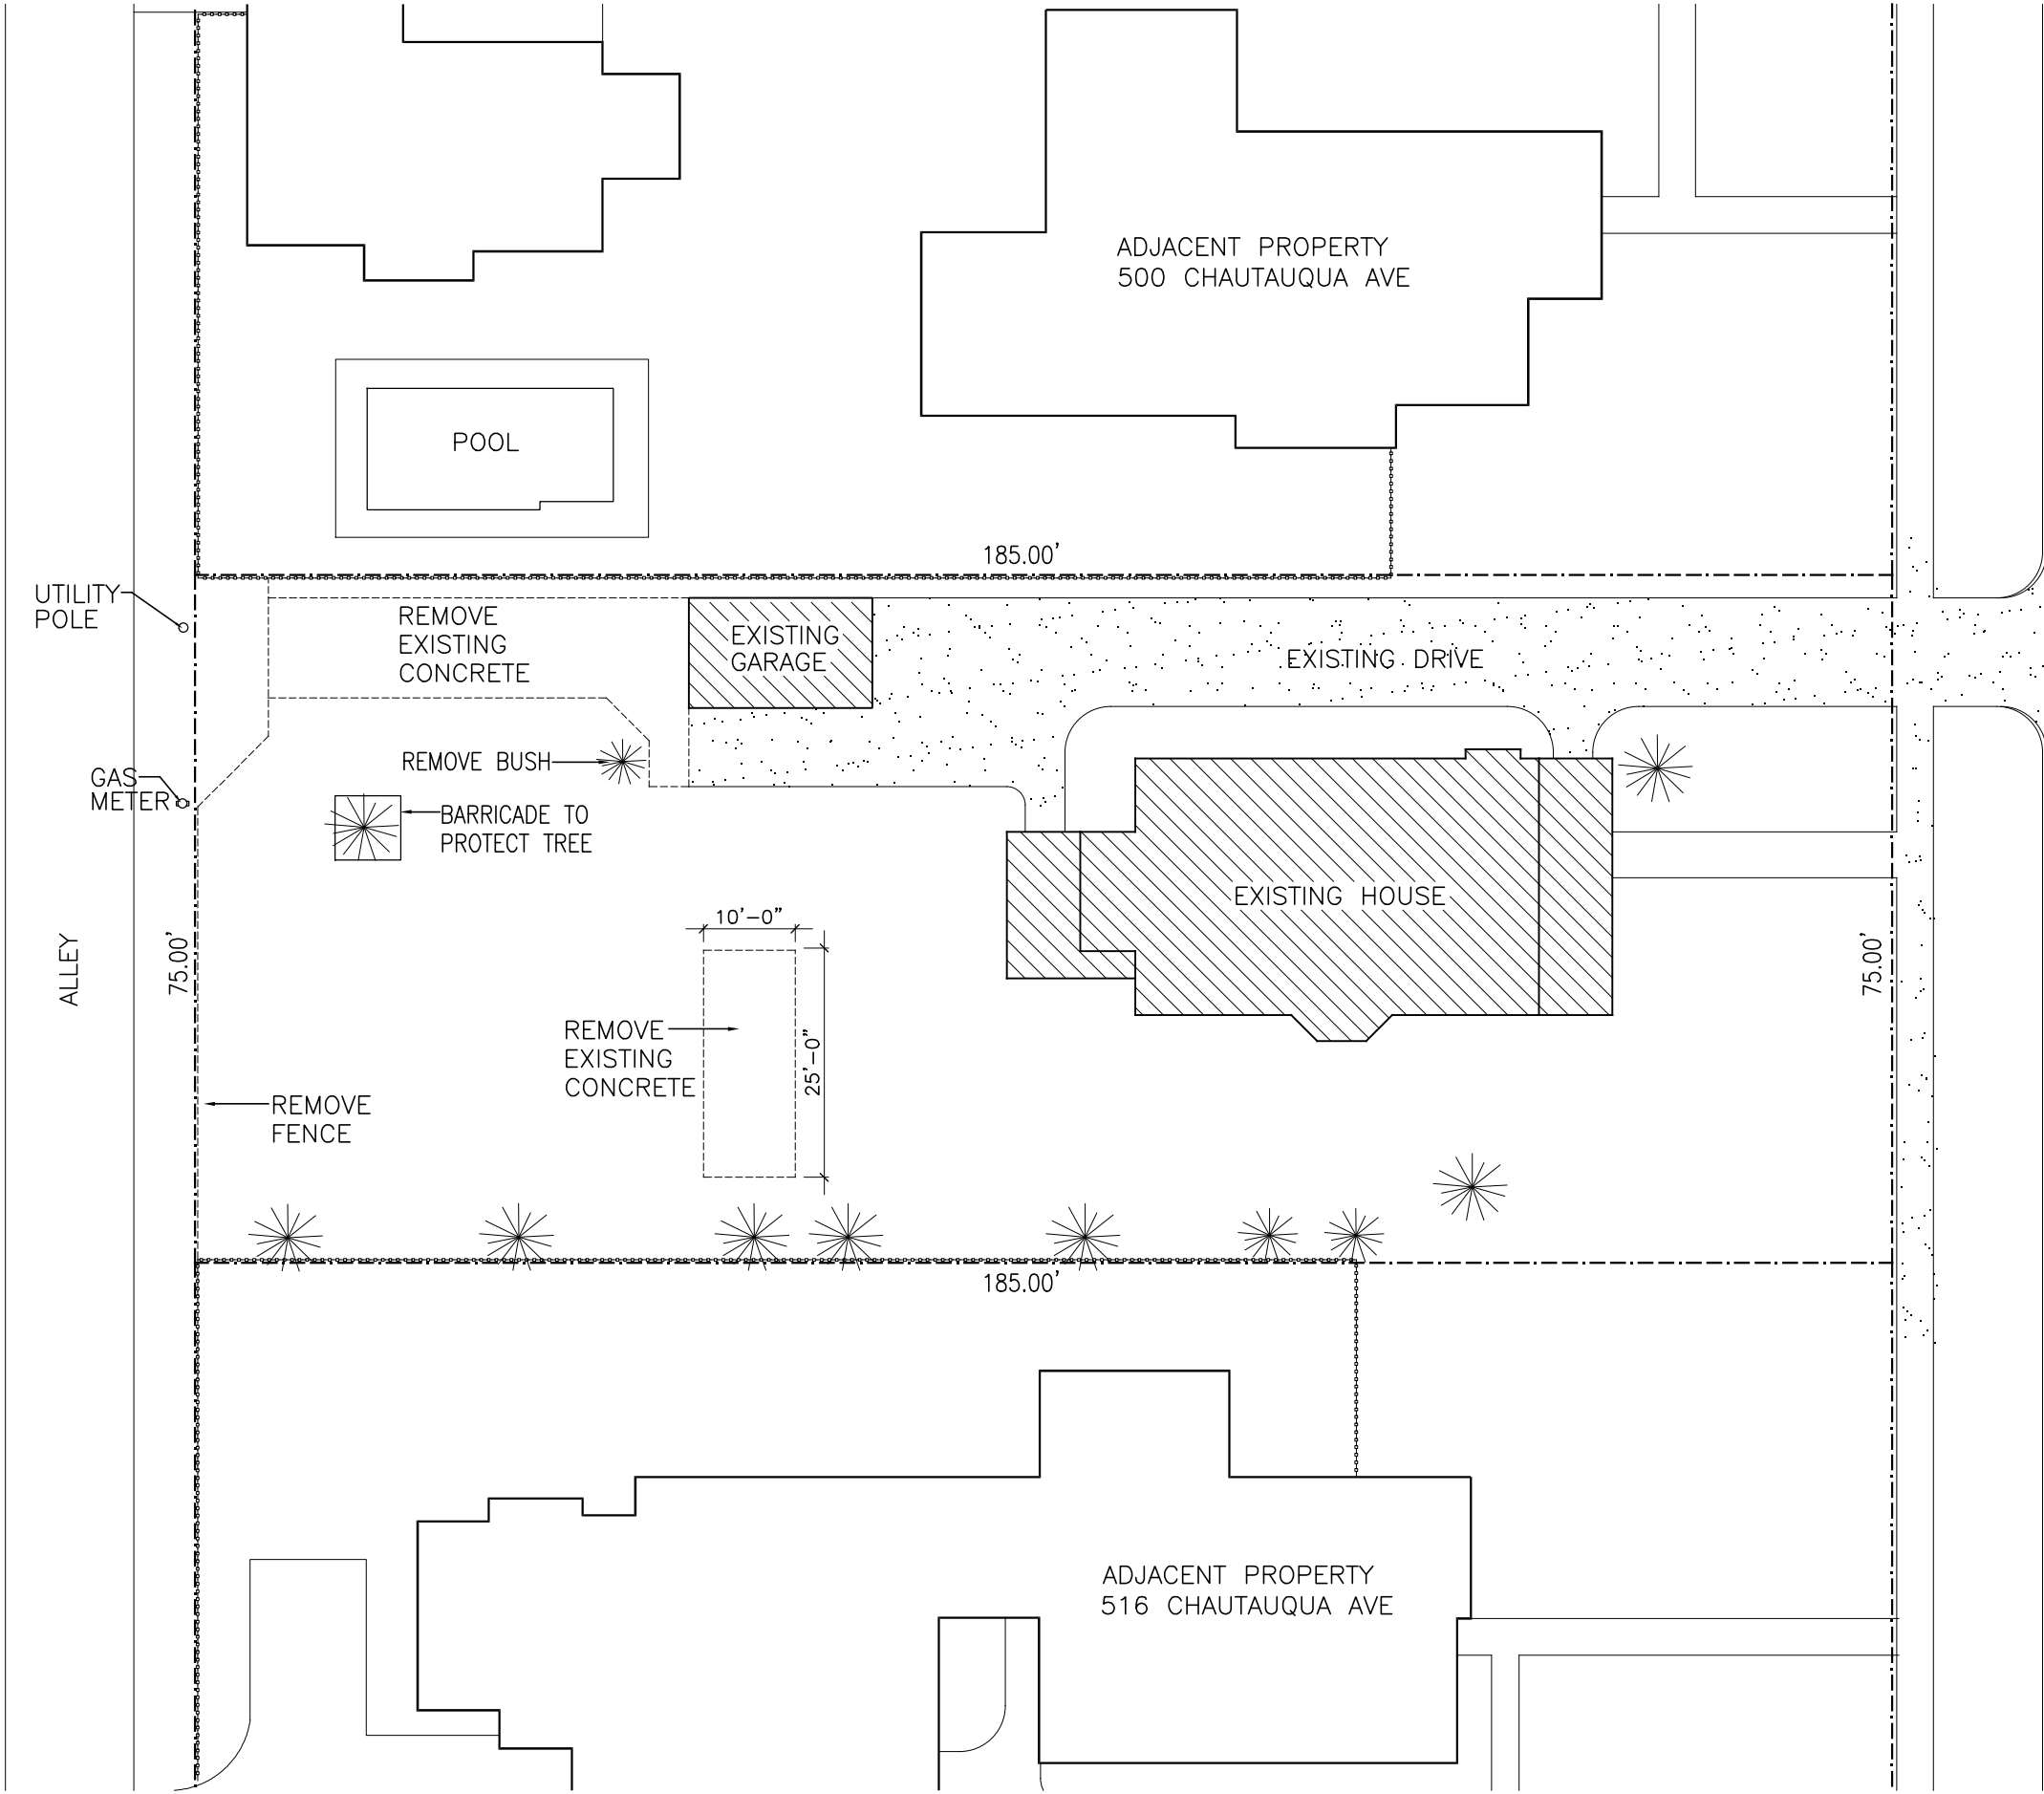


1 EXISTING/DEMO SITE PLAN 1:20

NOT FOR
CONSTRUCTION
FOR DESIGN AND
REVIEW PURPOSES


STANLEY BERRY
ARCHITECT
820 CLEMENT DR (405) 830-4195
NORMAN, OK 73069
sberry@swbell.net

NEW ADU
508 CHAUTAUQUA AVENUE

NORMAN, OK

 

ISSUED FOR	
REVIEW	9/30/25

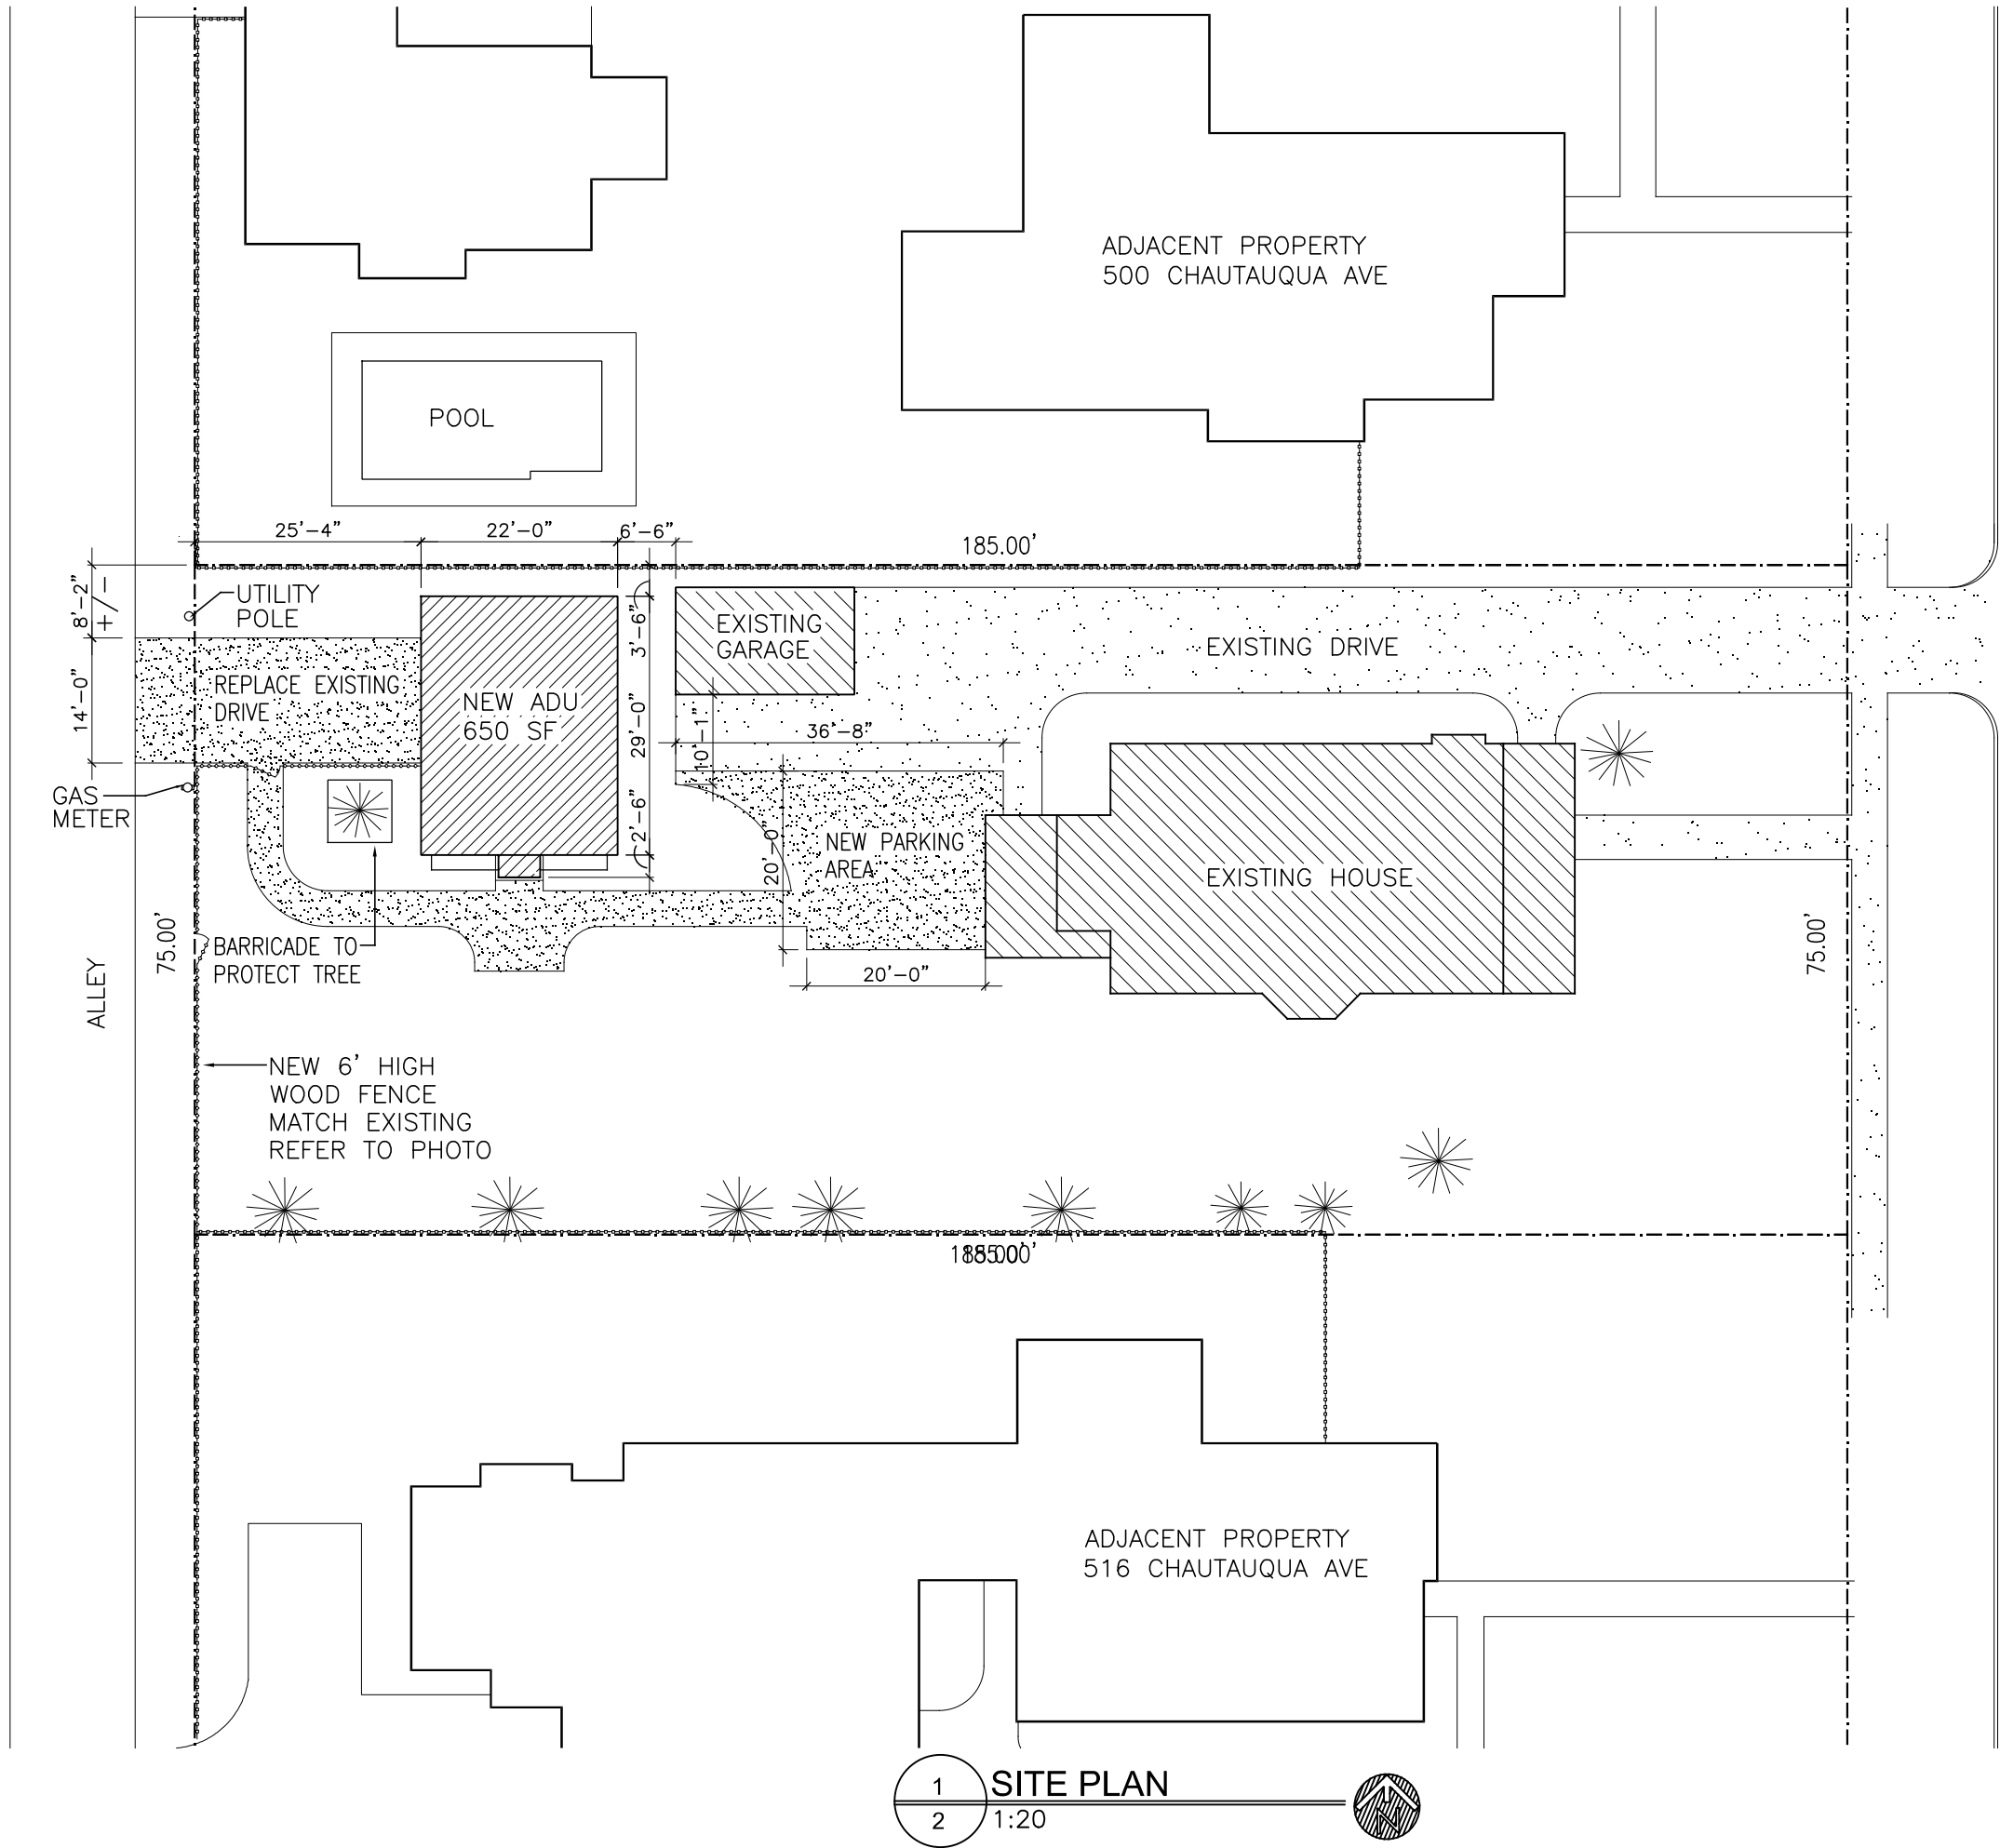


LOT AREA	13,875 SF
EXISTING HOUSE, PORCH, DECK	1710 SF
EXISTING GARAGE	240 SF
NEW ADU	650 SF
EXISTING DRIVE AND WALKS	1885 SF
NEW PARKING AND WALKS	1206 SF
TOTAL IMPERVIOUS COVERAGE	5691 SF (41%)


NOT FOR
CONSTRUCTION
FOR DESIGN AND
REVIEW PURPOSES

STANLEY BERRY
ARCHITECT
820 CLEMENT DR (405) 830-4195
NORMAN, OK 73069
sberry@swbell.net

NEW ADU
508 CHAUTAUQUA AVENUE
NORMAN, OK

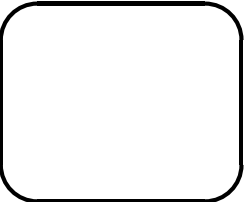

ISSUED FOR	
REVIEW	9/30/25
2	

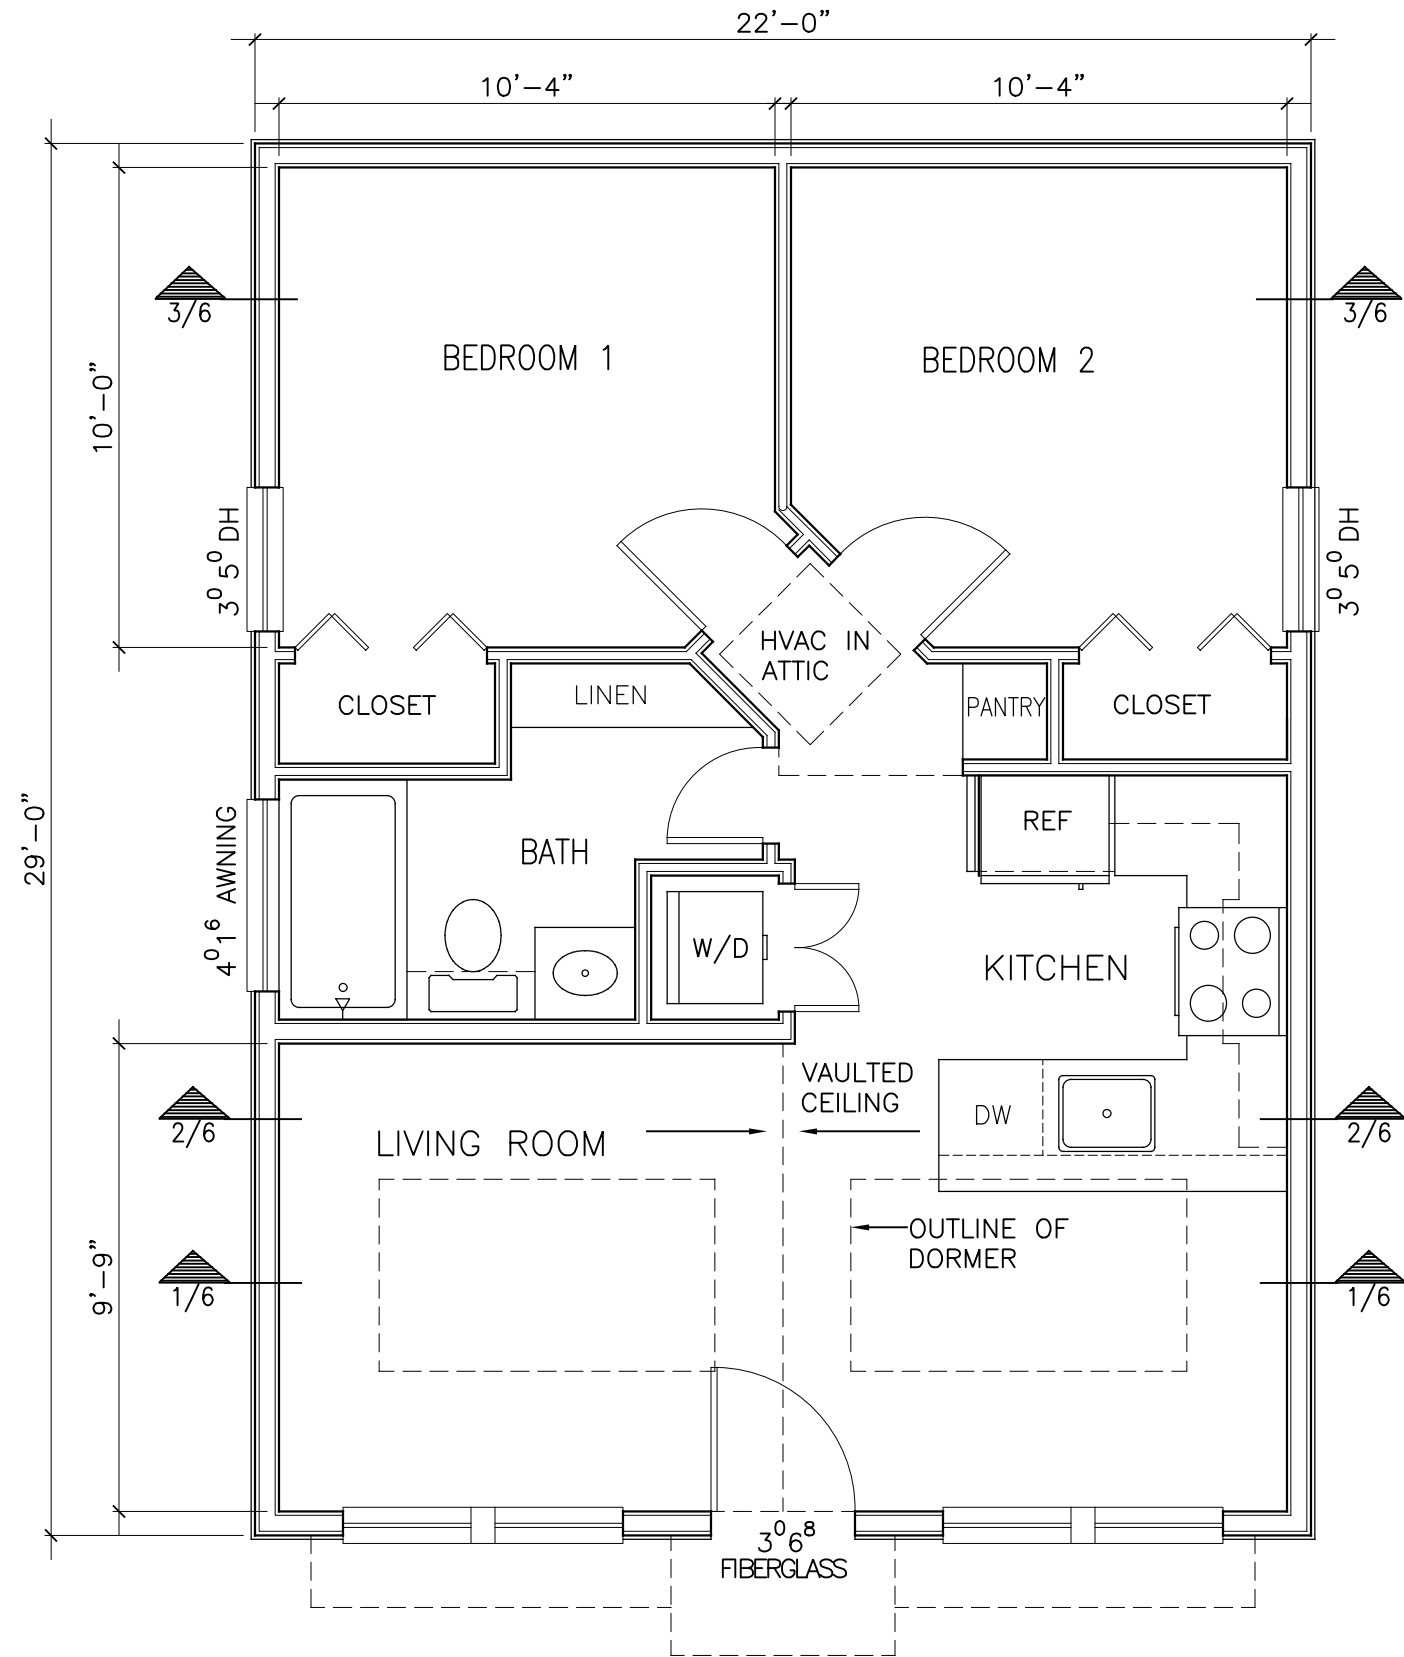


1 FLOOR PLAN
1 1/4"=1'-0"


NOT FOR
CONSTRUCTION
FOR DESIGN AND
REVIEW PURPOSES

STANLEY BERRY
ARCHITECT
820 CLEMENT DR (405) 830-4195
NORMAN, OK 73069
sberry@swbell.net


NEW ADU
508 CHAUTAUQUA AVENUE
NORMAN, OK

 

ISSUED FOR	
REVIEW	9/30/25

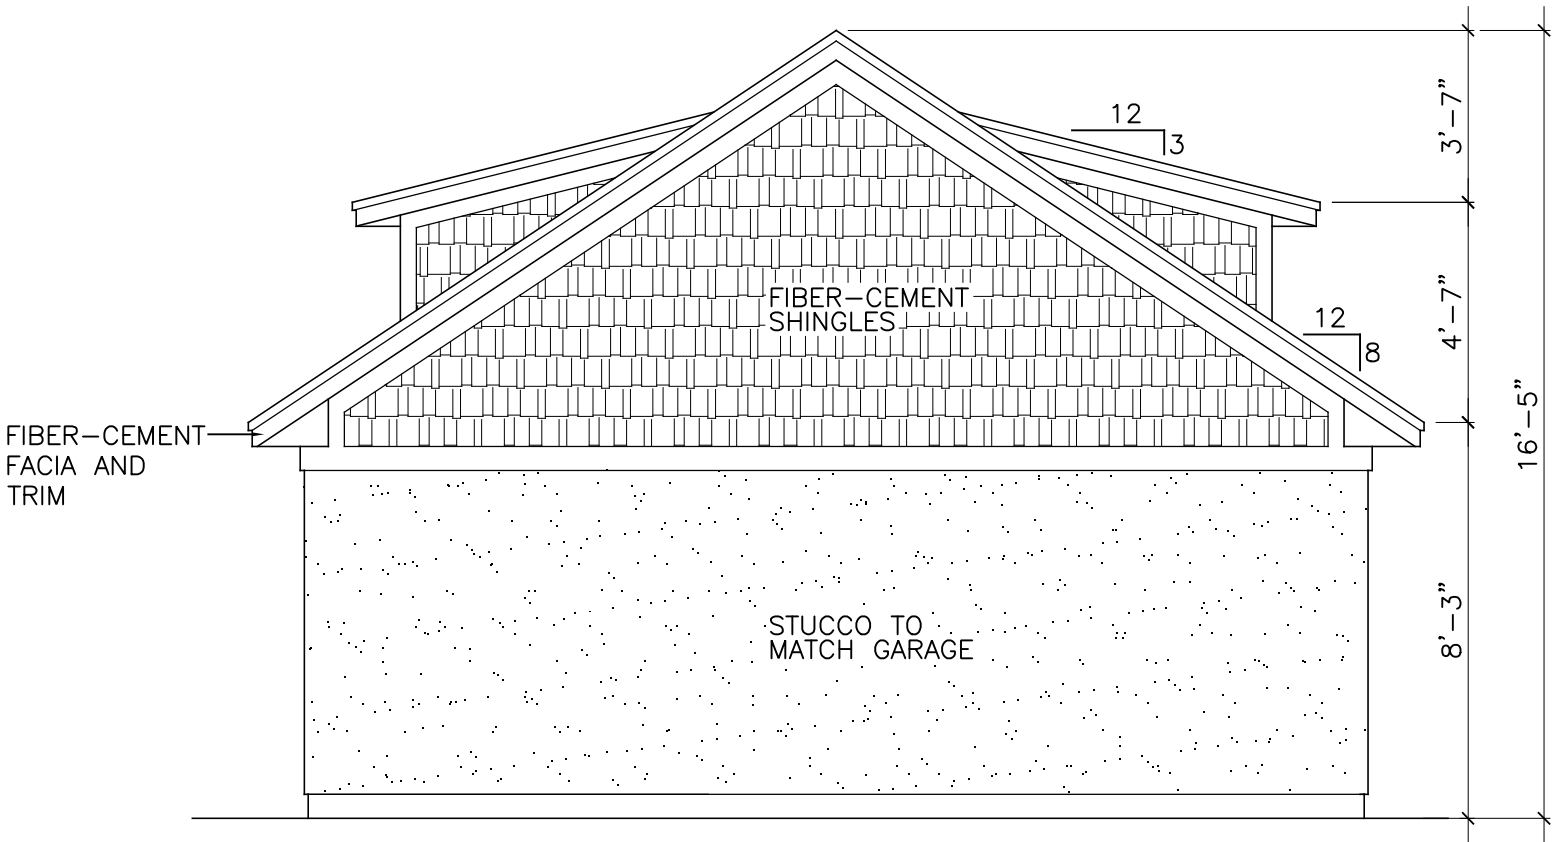

1
4 REAR (NORTH) ELEVATION
1/4"=1'-0"

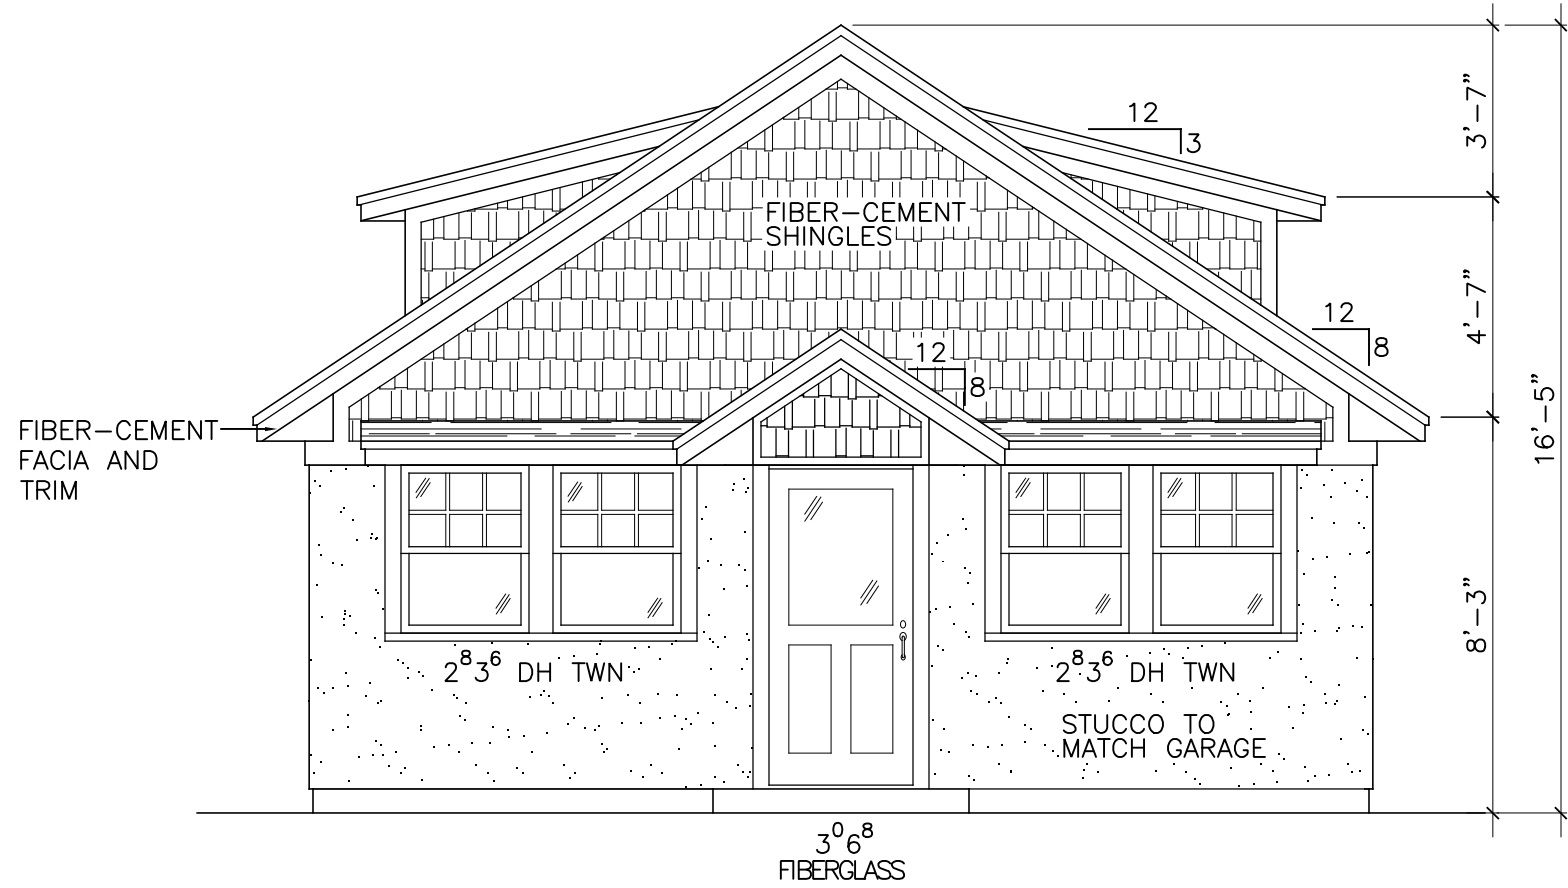


2
4 FRONT (SOUTH) ELEVATION
1/4"=1'-0"


NOT FOR
CONSTRUCTION
FOR DESIGN AND
REVIEW PURPOSES

STANLEY BERRY
ARCHITECT
820 CLEMENT DR (405) 830-4195
NORMAN, OK 73069
sberry@swbell.net

NEW ADU
508 CHAUTAUQUA AVENUE
NORMAN, OK

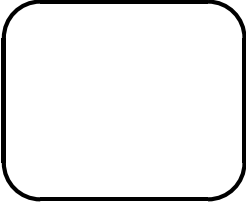


ISSUED FOR	
REVIEW	9/30/25

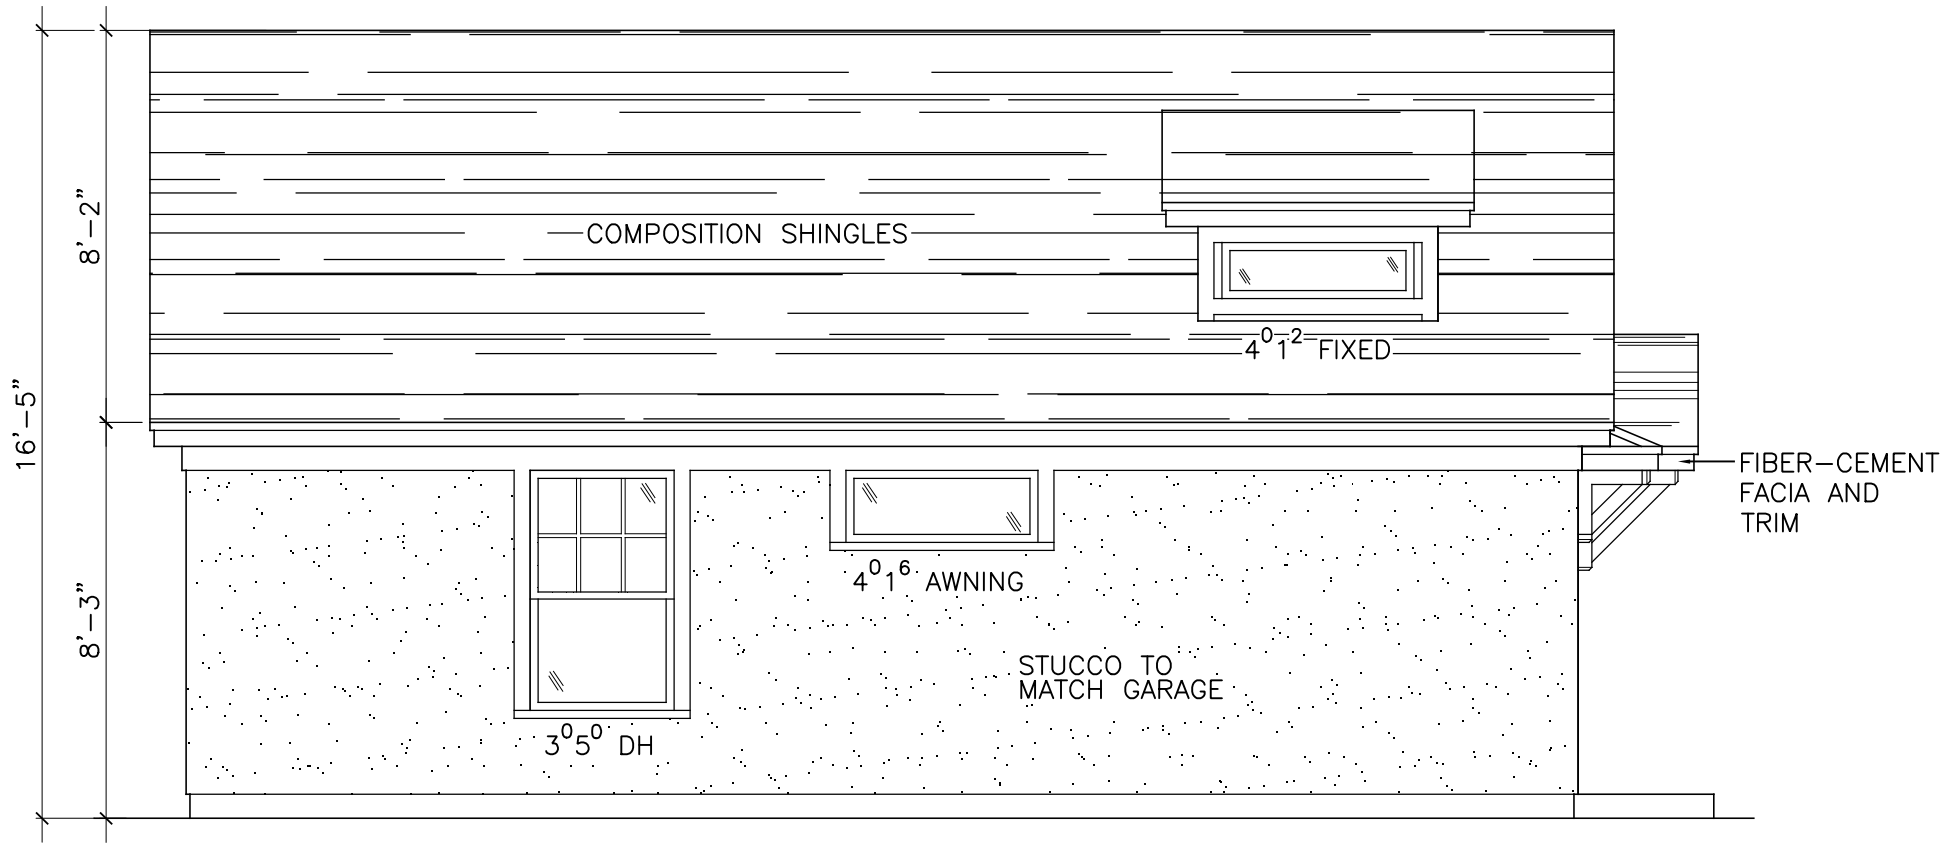

1
5

LEFT (WEST) ELEVATION

1/4"=1'-0"

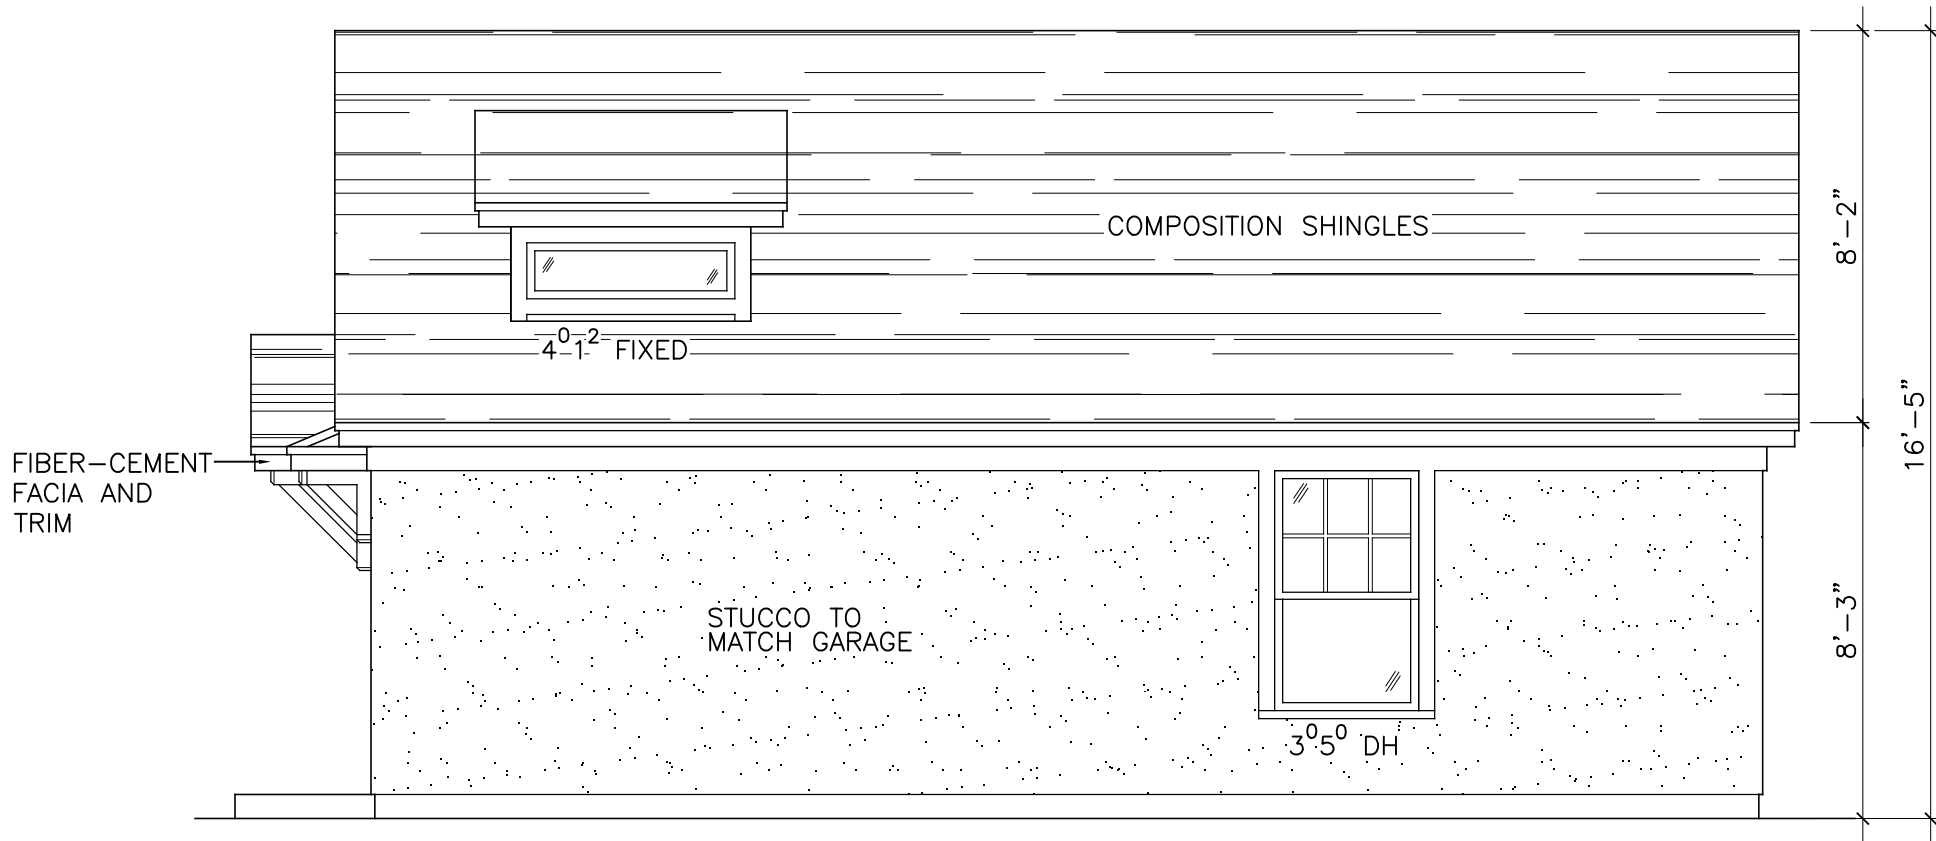

2
5

RIGHT (EAST) ELEVATION

1/4"=1'-0"

NOT FOR
CONSTRUCTION

FOR DESIGN AND
REVIEW PURPOSES

STANLEY BERRY


ARCHITECT

820 CLEMENT DR (405) 830-4195
NORMAN, OK 73069
sberry@swbell.net


NEW ADU

508 CHAUTAUQUA AVENUE


NORMAN, OK

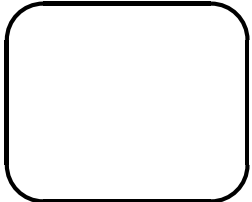


ISSUED FOR	
REVIEW	9/30/25
5	

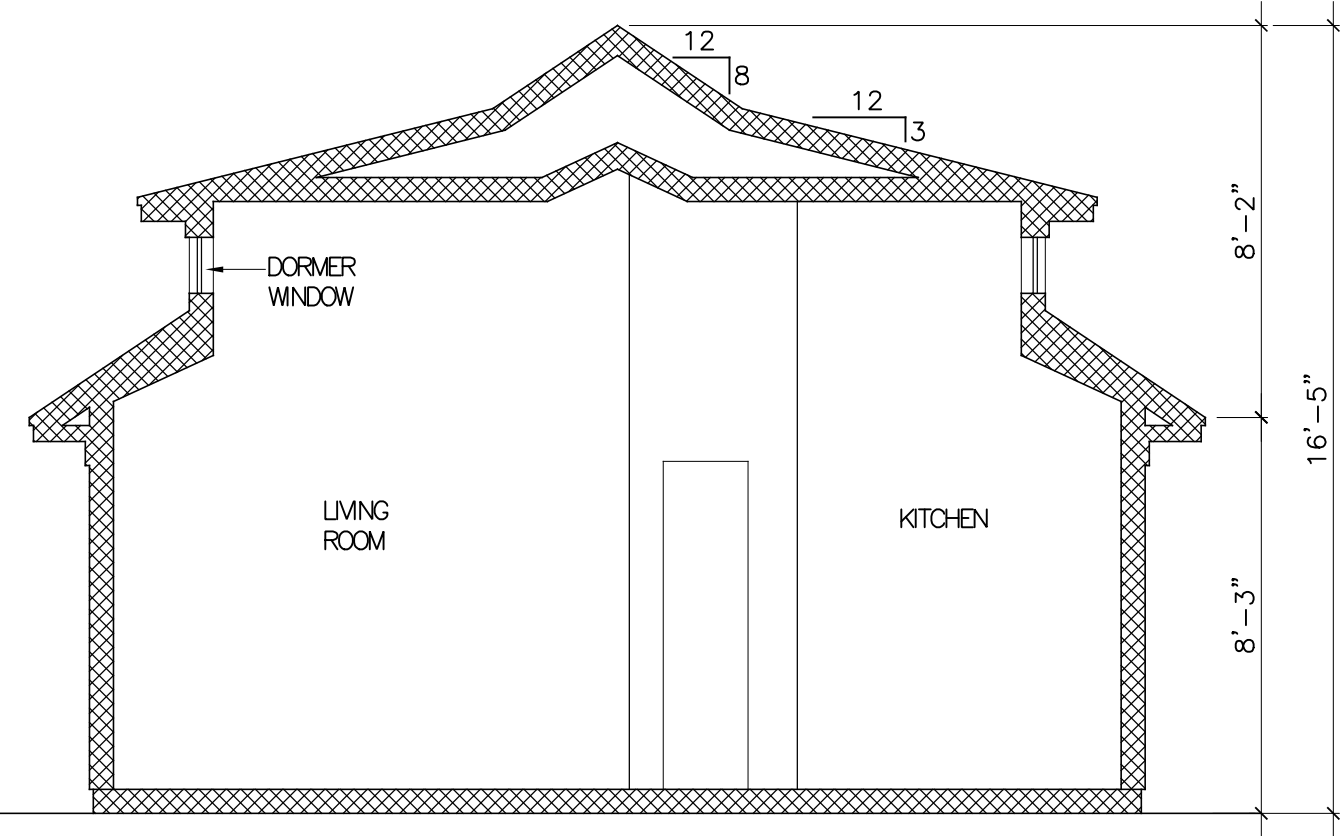

1 SECTION
6 1/4"=1'-0"

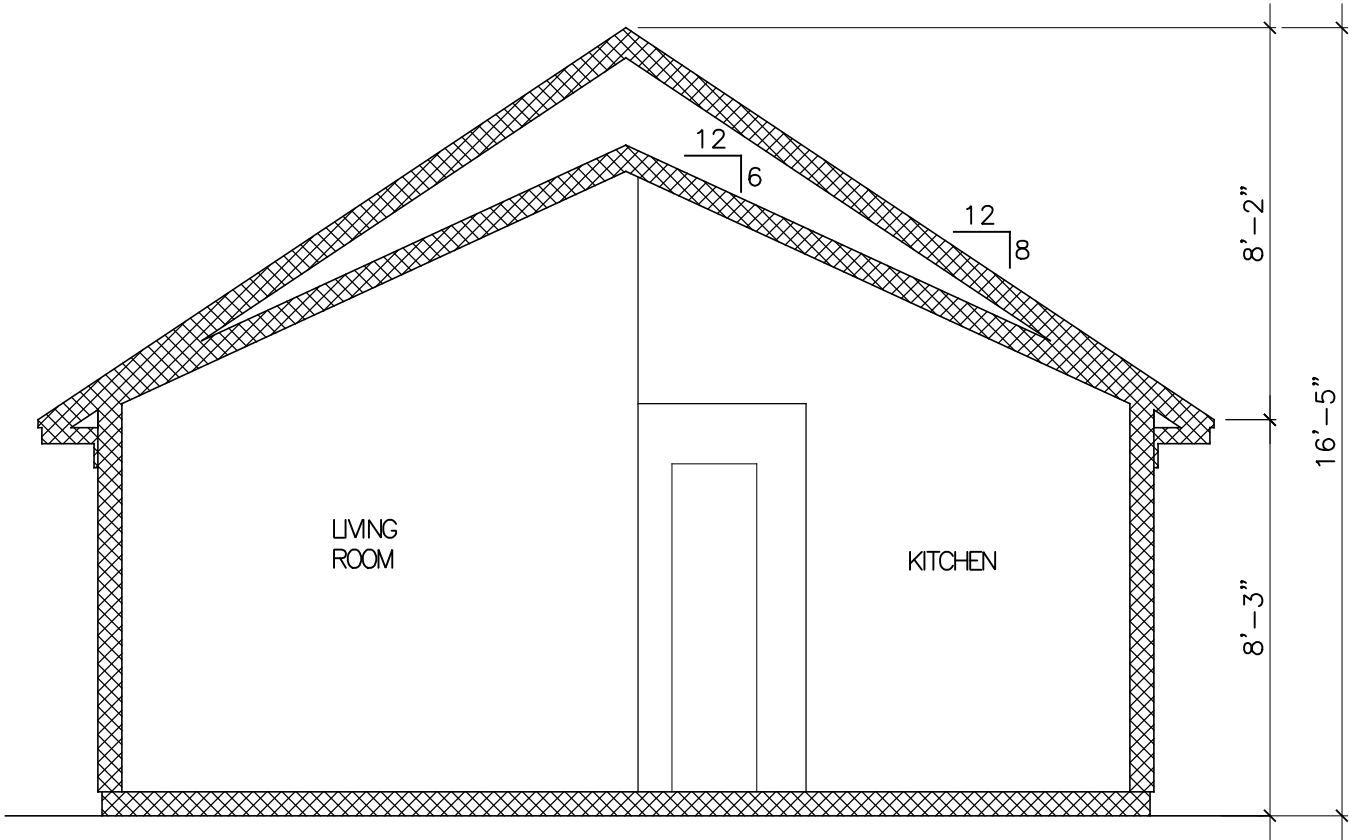

2 SECTION
6 1/4"=1'-0"

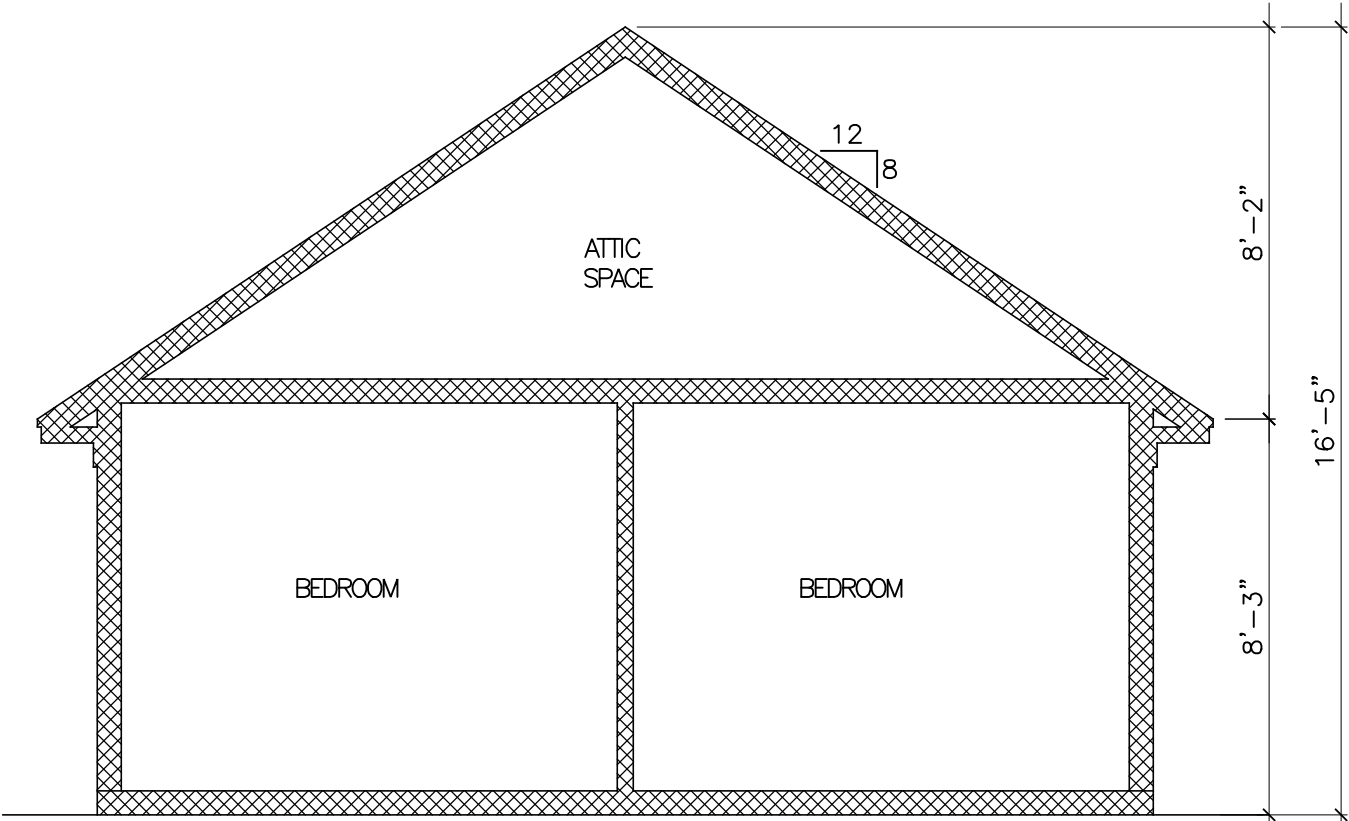


3 SECTION
6 1/4"=1'-0"

NOT FOR
CONSTRUCTION
FOR DESIGN AND
REVIEW PURPOSES

STANLEY BERRY
ARCHITECT
820 CLEMENT DR (405) 830-4195
NORMAN, OK 73069
sberry@swbell.net

NEW ADU
508 CHAUTAUQUA AVENUE
NORMAN, OK

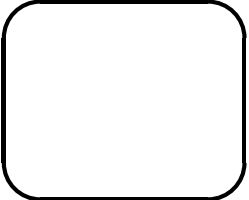

ISSUED FOR	
REVIEW	9/30/25