

AFTER RECORDING RETURN TO:
OGE ELECTRIC SERVICES
TIMOTHY J. BAILEY, M/C WNM-12
PO BOX 321
OKLAHOMA CITY OK 73101-0321

EASEMENT

Work Order #7703579

KNOW ALL MEN BY THESE PRESENTS: THAT **THE CITY OF NORMAN, OKLAHOMA, a Municipal Corporation**, Grantor, in consideration of the sum of Ten or more dollars in hand paid, the receipt of which is hereby acknowledged, and other good and valuable consideration, does hereby grant and warrant unto **OKLAHOMA GAS AND ELECTRIC COMPANY**, an Oklahoma corporation, Grantee, its successors and assigns, the right, privilege and authority to enter upon and install, erect, operate, maintain, and reconstruct underground and/or above ground a system of conduits, wires, cables, vaults, junction boxes, switches, fuses, transformers, service connection boxes and other fixtures for the transmission and distribution of electrical current and communication messages, including the right of ingress and egress to and from said system across adjoining lands of Grantor, upon and across the following real property and premises, situated in Cleveland County, State of Oklahoma, to wit:

A part of the **NE/4, SECTION 24, T9N, R3W, I.M.**, being a part of two tracts of land described in deeds recorded in Book 240, Page 187, at the County Clerk's office, as described in Exhibit "A" and shown on Exhibit "B", attached hereto and hereby made a part of this easement.

Grantor further covenants and agrees that no building or other structure shall ever be erected nor shall any excavation or other removal of soil, so as to change the grade of terrain, be accomplished by Grantor, its heirs or assigns, within the above described easement area unless the written consent of the Grantee is first obtained. Grantor further acknowledges the requirements of 63 Oklahoma Statutes (2011) Section 142.1, et. seq. (One-call statute).

The rights and privileges above granted to continue so long as same are used or needed for the transmission and distribution of electric current or communication messages; but should the Grantee remove its property from the premises and abandon the right of way herein granted, then the rights granted in this easement shall terminate.

Approved this _____ day of _____, 2021, by the City of Norman.

City Seal

THE CITY OF NORMAN, OKLAHOMA, a Municipal Corporation

By: _____
Breea Clark, Mayor

CITY ACKNOWLEDGMENT

STATE OF OKLAHOMA, COUNTY OF CLEVELAND, SS;

Before me, the undersigned, a Notary Public, in and for said County and State, on this _____ day of _____, 2021, personally appeared Breea Clark, of the City of Norman, Oklahoma, a Municipal Corporation, to me known to be the identical person who subscribed the name of the maker thereof to the foregoing instrument as its Mayor, and acknowledged to me that she executed the same as her free and voluntary act and deed of such city, for the uses and purposes therein set forth.

My Commission Expires: _____

Commission # _____

Notary Public

EXHIBIT "A"

To that certain easement from the City of Norman, Oklahoma, a Municipal Corporation to Oklahoma Gas and Electric Company.

An easement in the **NORTHEAST QUARTER (NE1/4) OF SECTION TWENTY-FOUR (24), TOWNSHIP NINE (9) NORTH, RANGE THREE (3) WEST** of the Indian Meridian, Oklahoma County, Oklahoma, written by Timothy G. Pollard, PLS 1474, on May 24, 2021. Bearings are Based on an Arbitrary Bearing of N89°34'13"W on the North Line of said NE1/4 and as shown on attached Easement Sketch, said easement further described as: being Ten (10) feet in width, Five (5) feet each side of a centerline described as follows:

COMMENCING at the NE corner of said NE1/4;



Thence N89°34'13"W, on the North Line of said NE1/4 for a distance of 548.15 feet;

Thence S00°25'41"W, for a distance of 267.86 feet, to the **POINT OF BEGINNING**;

Thence S25°36'06"W, on said centerline for a distance of 30.11 feet;

Thence S34°04'18"W, on said centerline for a distance of 154.30 feet, to the **POINT OF TERMINATION**.

EXHIBIT "B" EASEMENT SKETCH

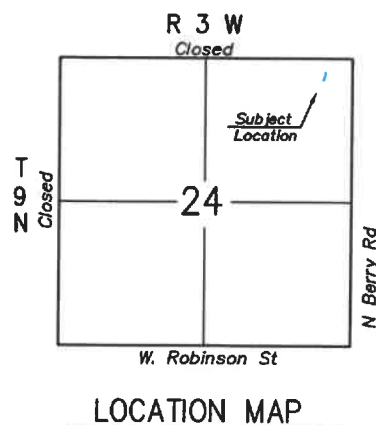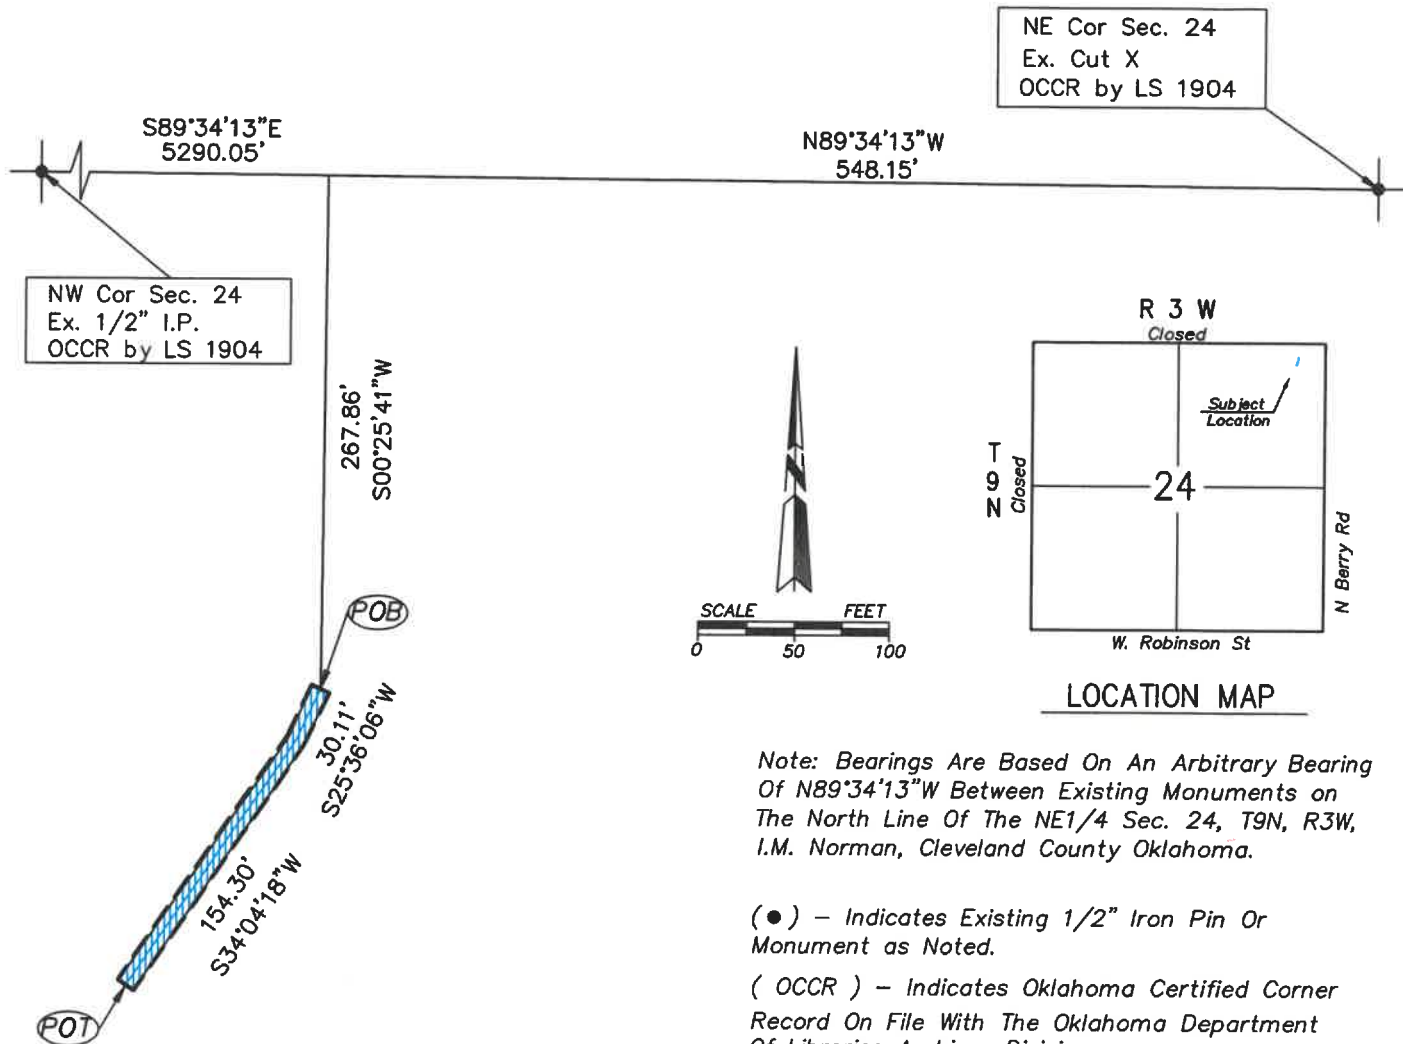

Note: Bearings Are Based On An Arbitrary Bearing Of N89°34'13"W Between Existing Monuments on The North Line Of The NE1/4 Sec. 24, T9N, R3W, I.M. Norman, Cleveland County Oklahoma.

(●) – Indicates Existing 1/2" Iron Pin Or Monument as Noted.

(OCCR) – Indicates Oklahoma Certified Corner Record On File With The Oklahoma Department Of Libraries Archives Division.

I, Timothy G. Pollard, a Professional Land Surveyor, hereby certify that the attached drawing is a true and accurate representation of the attached easement description and is subject to all notes and qualifying statements.



Timothy G. Pollard
Timothy G. Pollard, PLS 1474
Dated: May 24, 2021

OKLAHOMA GAS AND ELECTRIC COMPANY

POLLARD & WHITED SURVEYING INC. 2514 TEE DRIVE, NORMAN, OKLAHOMA 73069 CA#2380 EXP 06-30-21 405-366-0001	OG&E EASEMENT SKETCH WO# 7703579 PART OF THE NE1/4 SEC 24, T9N, R3W, I.M. CLEVELAND COUNTY, OKLAHOMA	REVISIONS:
DRAWN BY: R. BRASHIER DATE: May 24, 2021	FILE #: 24-9n3w.ASC DATE: May 04, 2021	SCALE: 1" = 100'