


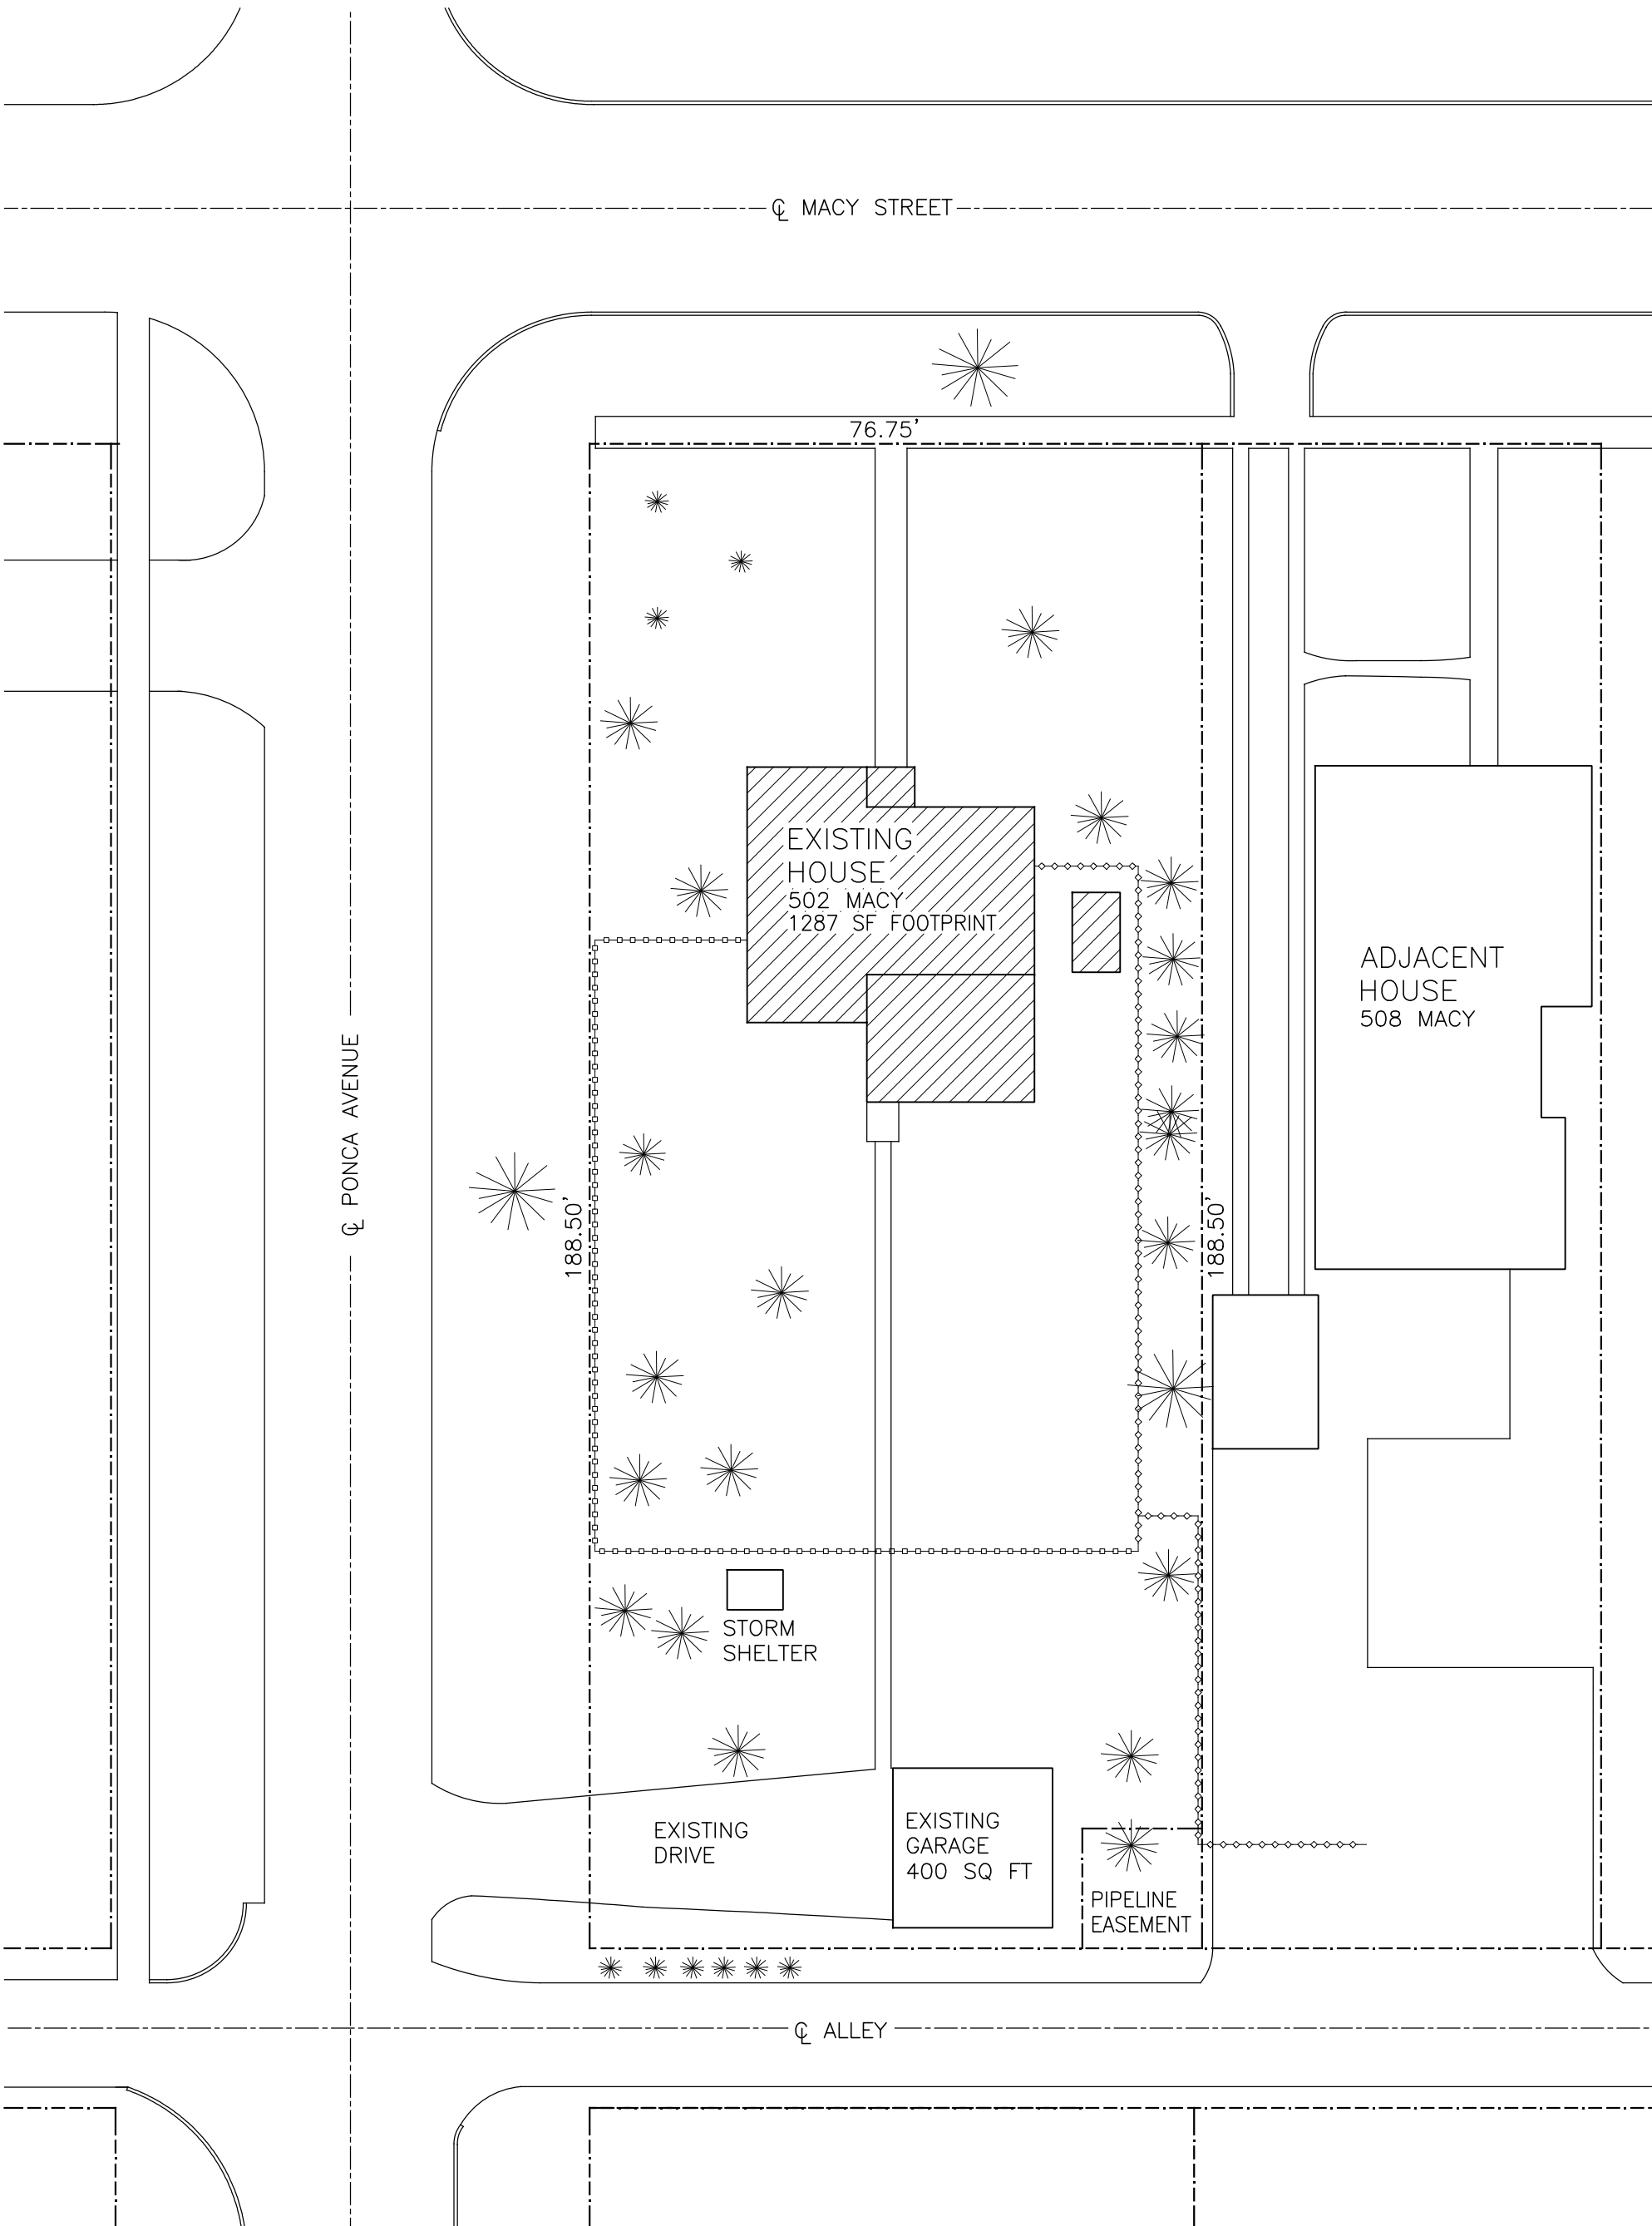

1 EXISTING SITE PLAN
1 1:20

NOT FOR
CONSTRUCTION
FOR DESIGN AND
REVIEW PURPOSES

STANLEY BERRY
ARCHITECT
820 CLEMENT DR (405) 830-4195
NORMAN, OK 73070
sberry@swbell.net


GARAGE AND CABANA
502 MACY STREET

NORMAN, OK

ISSUED FOR	
REVIEW	9/2/25
REVISION 1	9/10/25
REVISION 2	9/16/25

1

LOT AREA	14,468 SF
EXISTING HOUSE FOOTPRINT	1287 SF
GARAGE AND CABANA	641 SF
STORAGE BUILDING	60 SF
EXISTING WALKS	220 SF
EXISTING DRIVE	612 SF
PATIO	126 SF
NEW WALKS	176 SF
NEW DRIVE	518 SF
TOTAL IMPERVIOUS COVERAGE	3640 SF (26%)

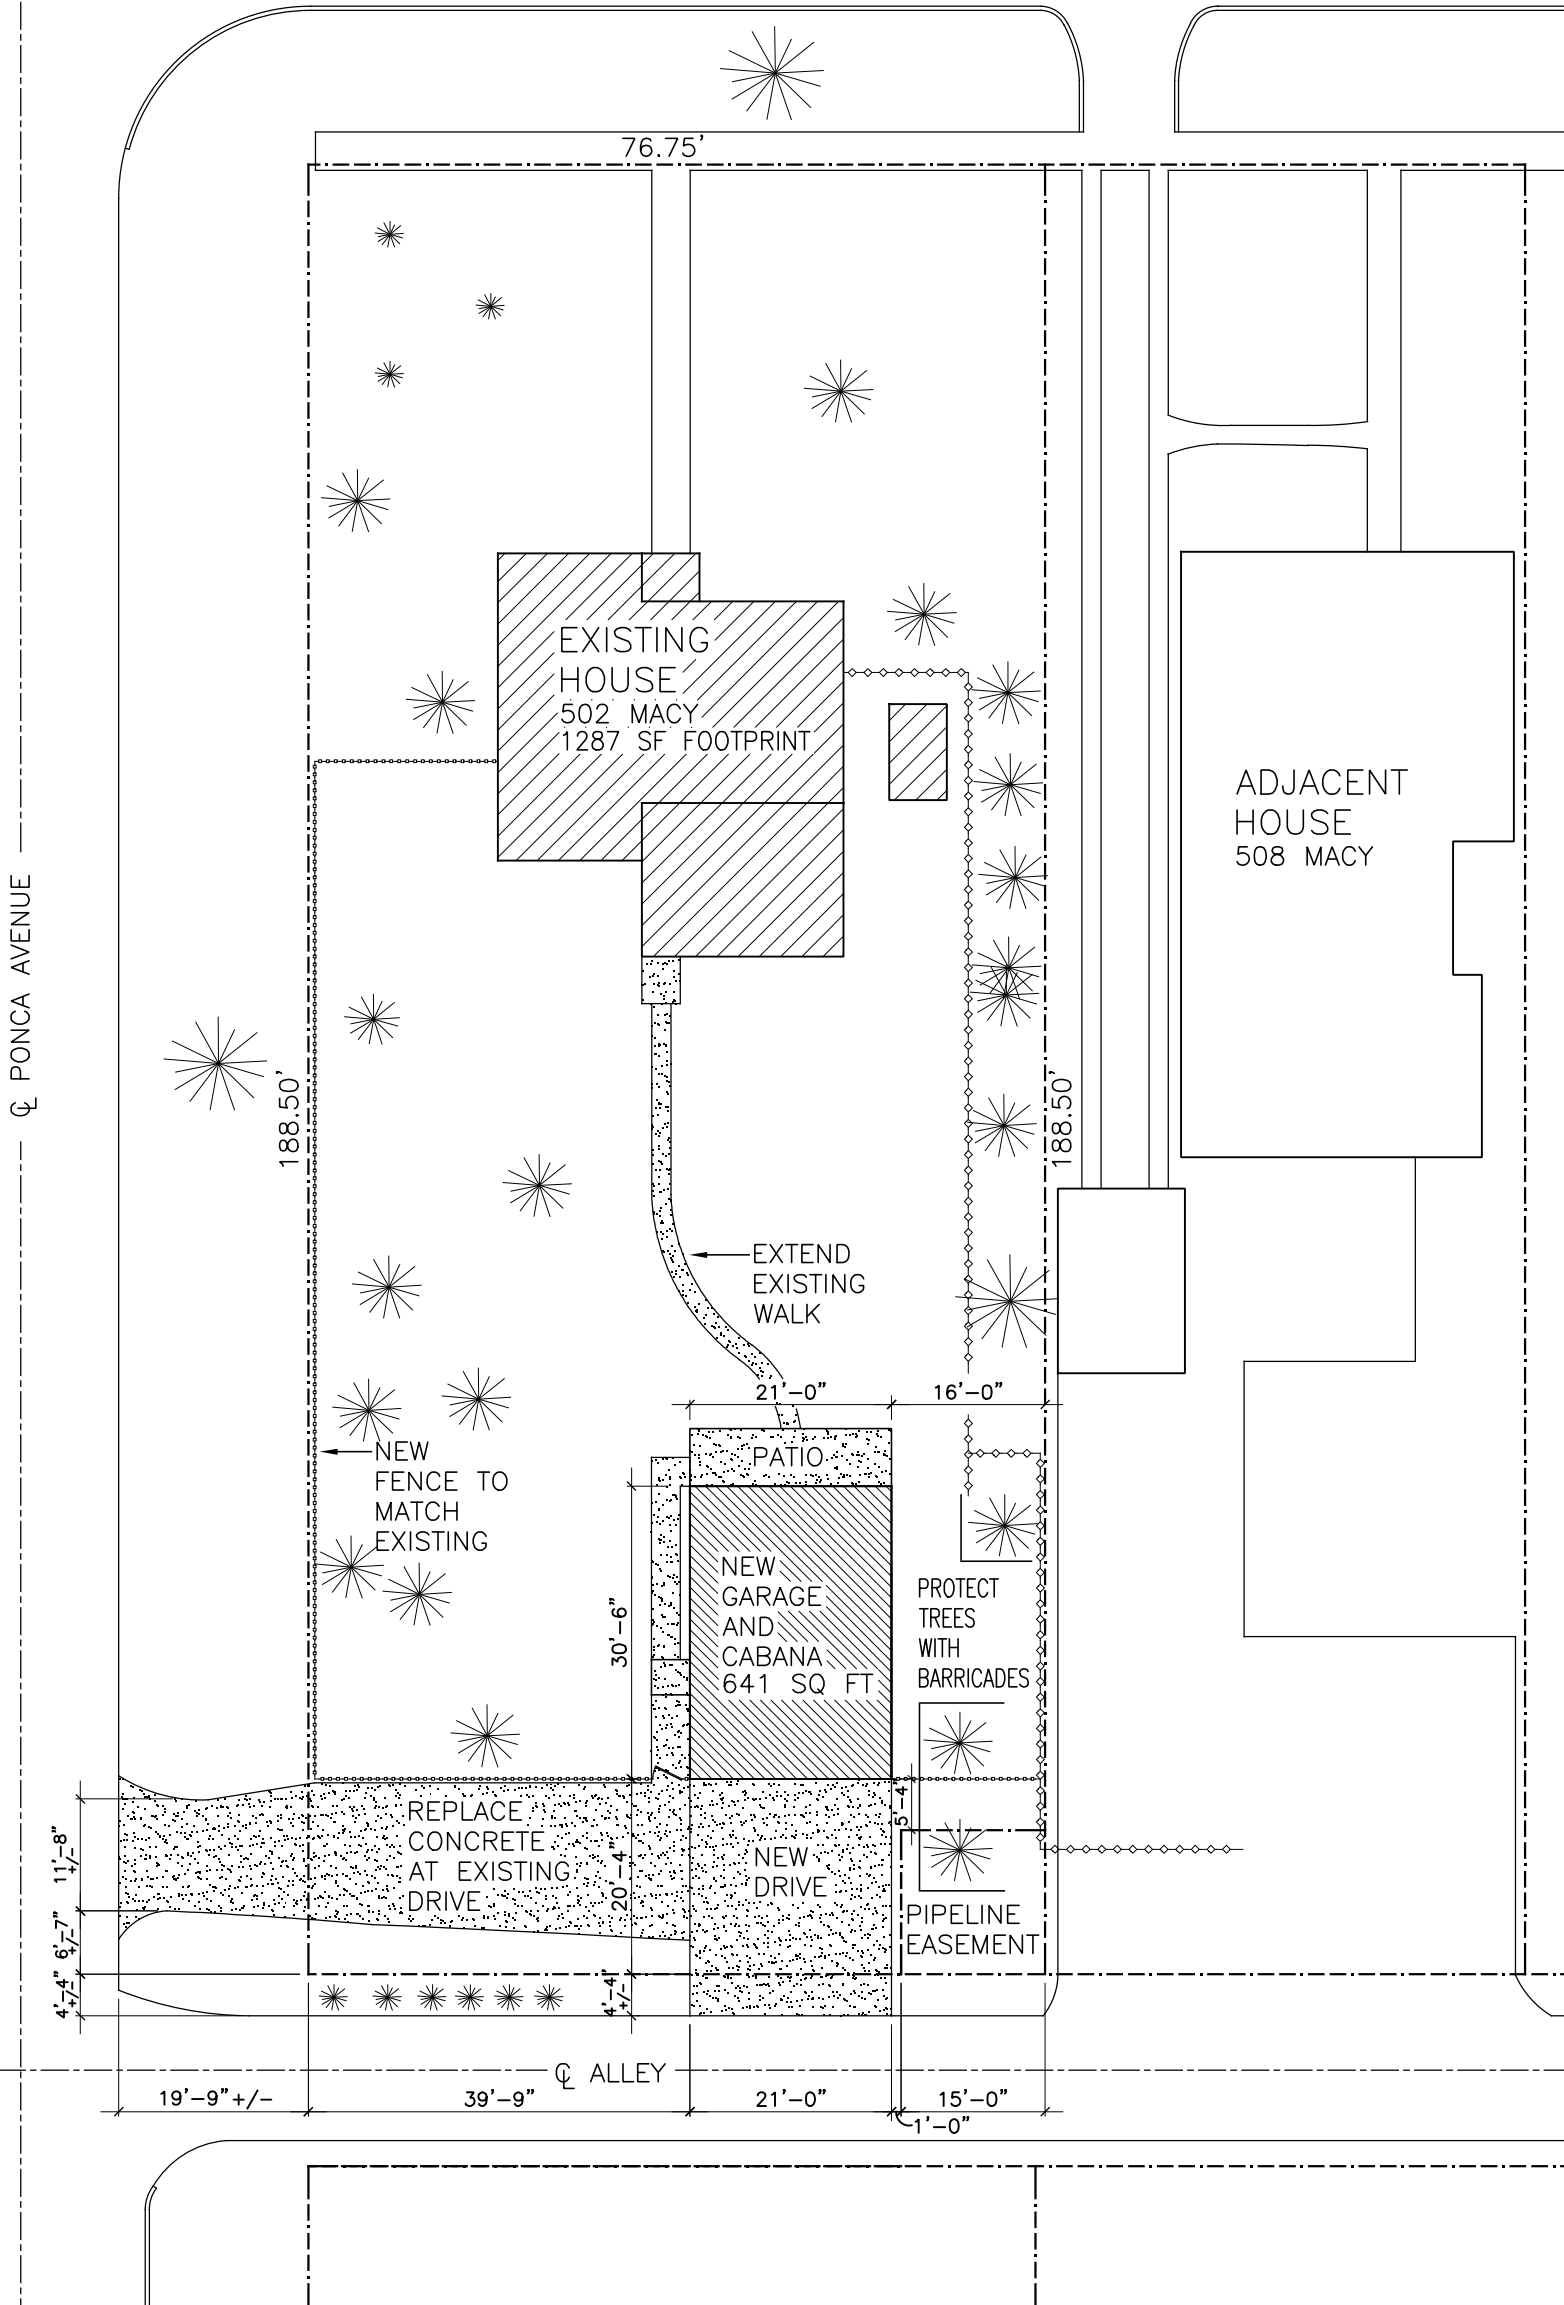

1 SITE PLAN
2 1:20

NOT FOR
CONSTRUCTION
FOR DESIGN AND
REVIEW PURPOSES


STANLEY BERRY
ARCHITECT
820 CLEMENT DR (405) 830-4195
NORMAN, OK 73070
sberry@swbell.net

**GARAGE AND CABANA
502 MACY STREET**

NORMAN, OK

ISSUED FOR	
REVIEW	9/2/25
REVISION 1	9/10/25
REVISION 2	9/16/25

2

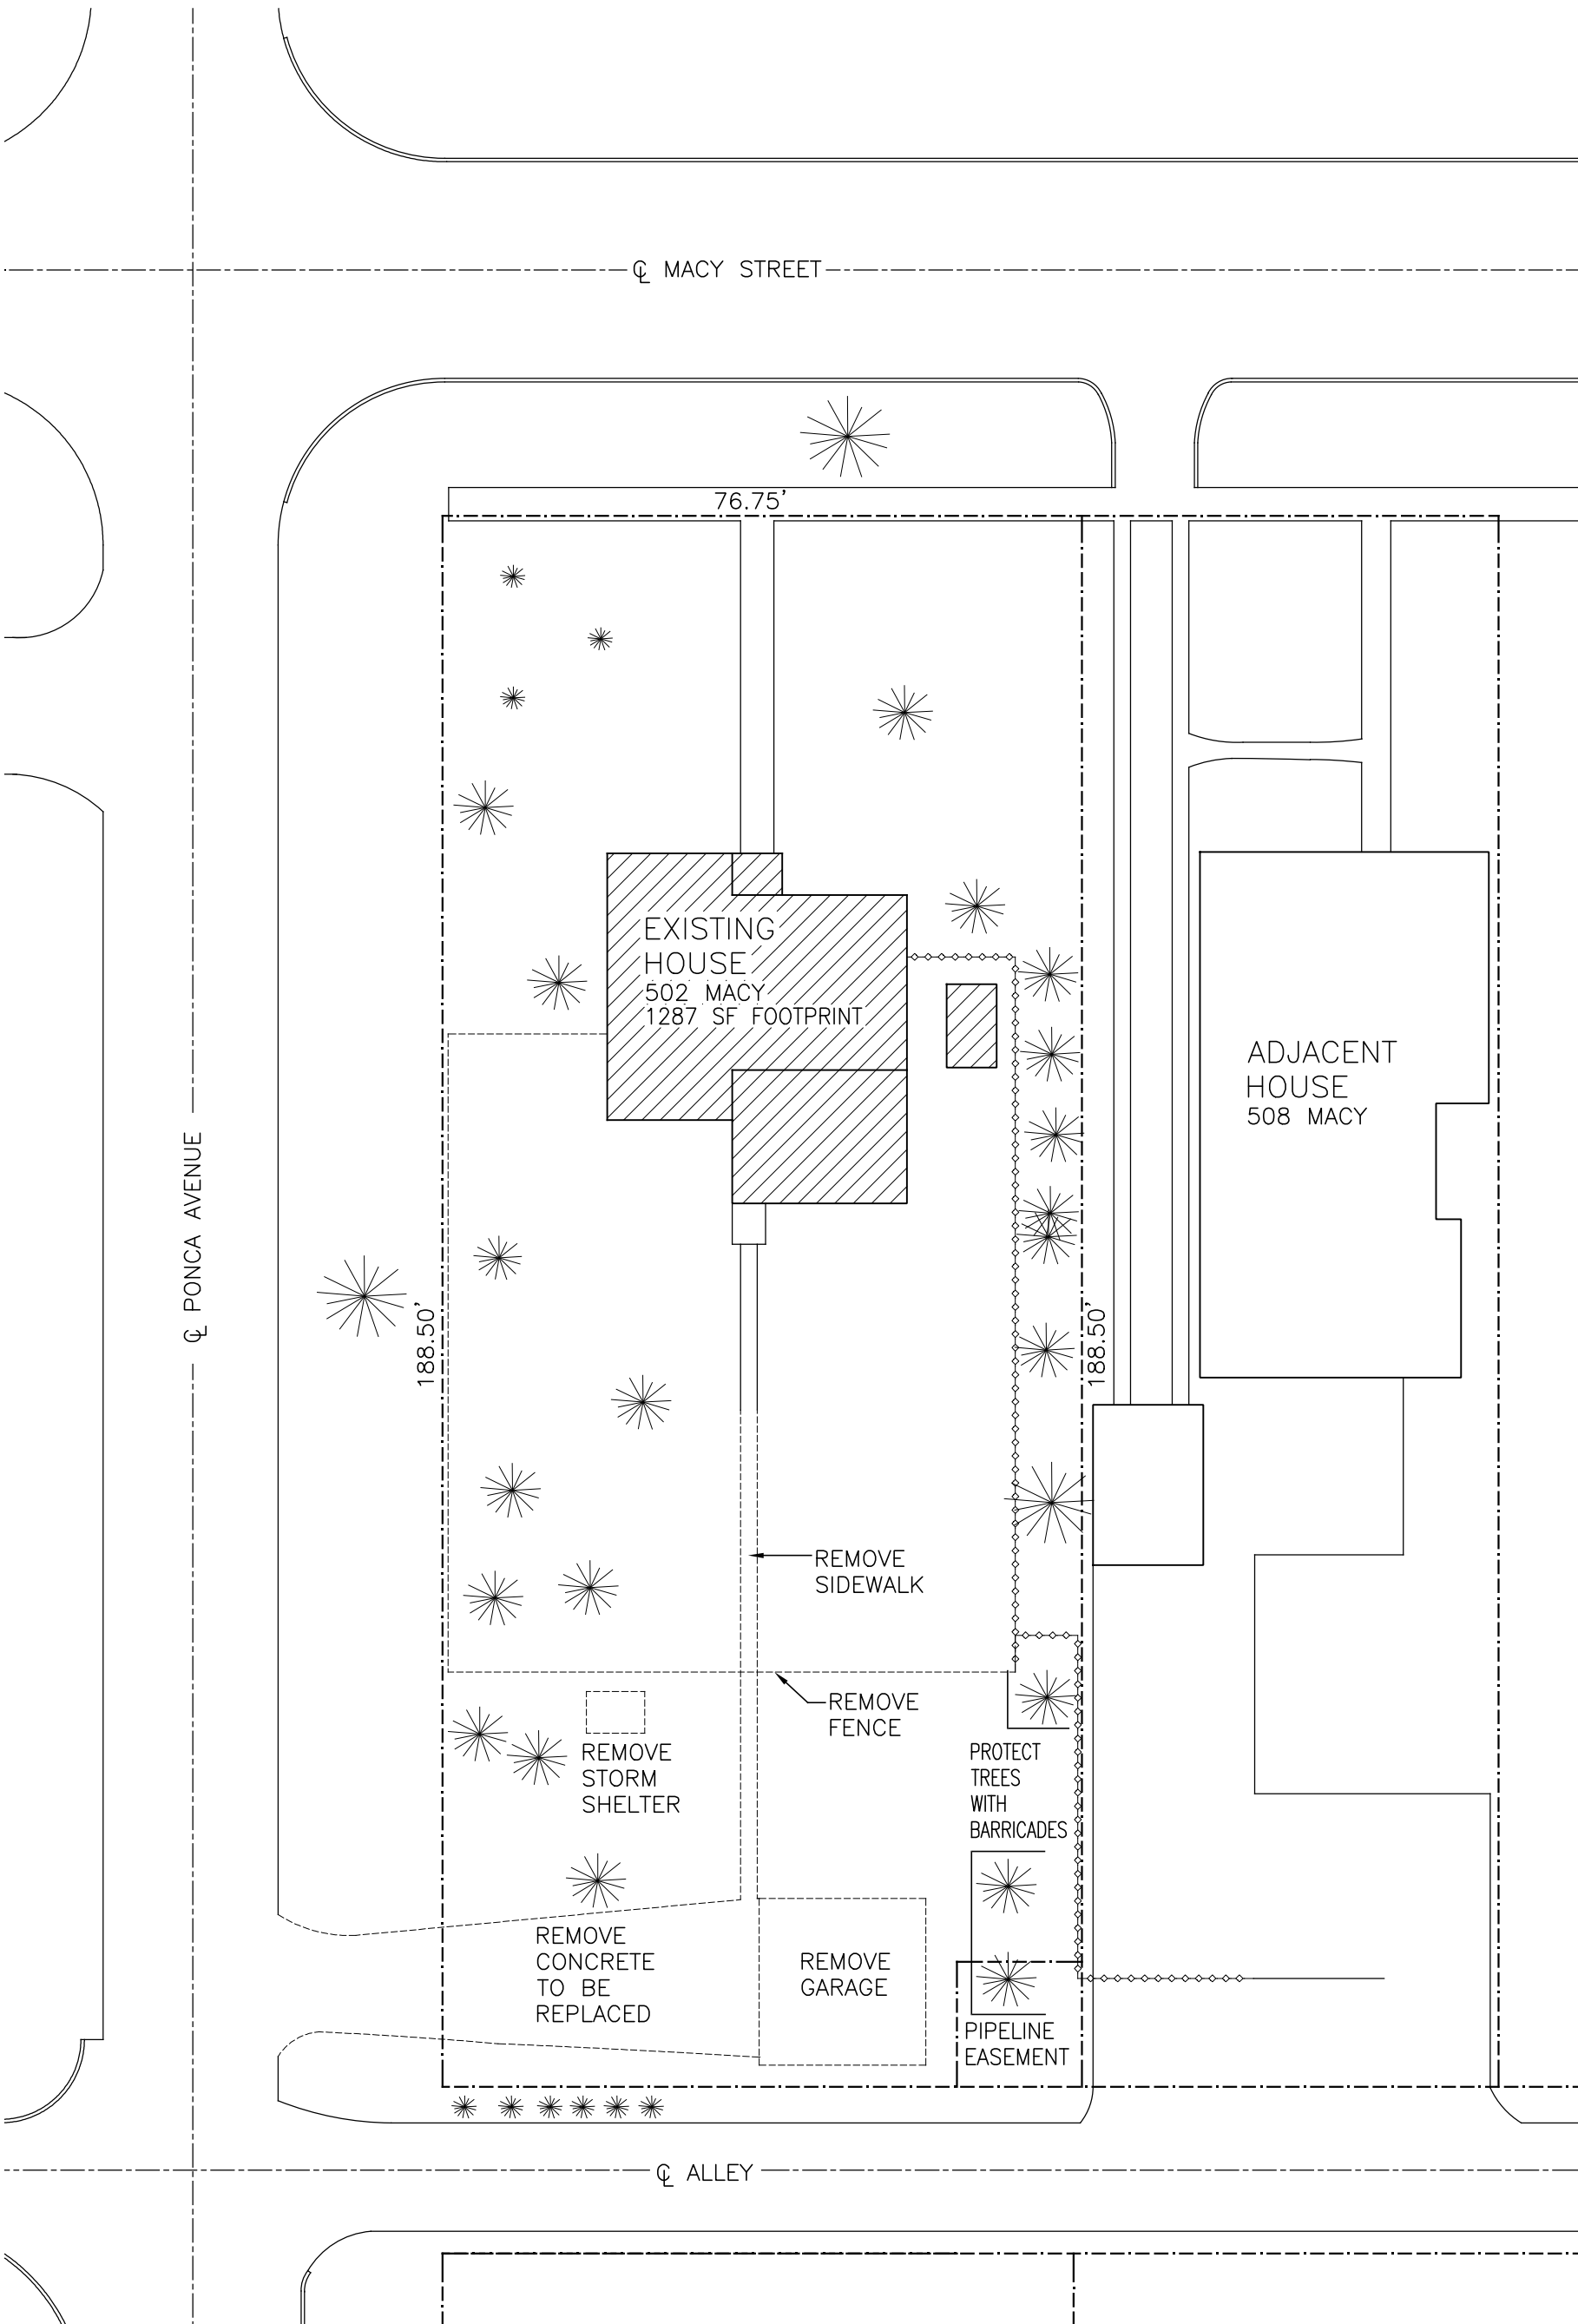

1 DEMOLITION PLAN
3 1:20

NOT FOR
CONSTRUCTION
FOR DESIGN AND
REVIEW PURPOSES


STANLEY BERRY
ARCHITECT
820 CLEMENT DR (405) 830-4195
NORMAN, OK 73070
sberry@swbell.net

GARAGE AND CABANA
502 MACY STREET

NORMAN, OK

ISSUED FOR	
REVIEW	9/2/25
REVISION 1	9/10/25
REVISION 2	9/16/25

3

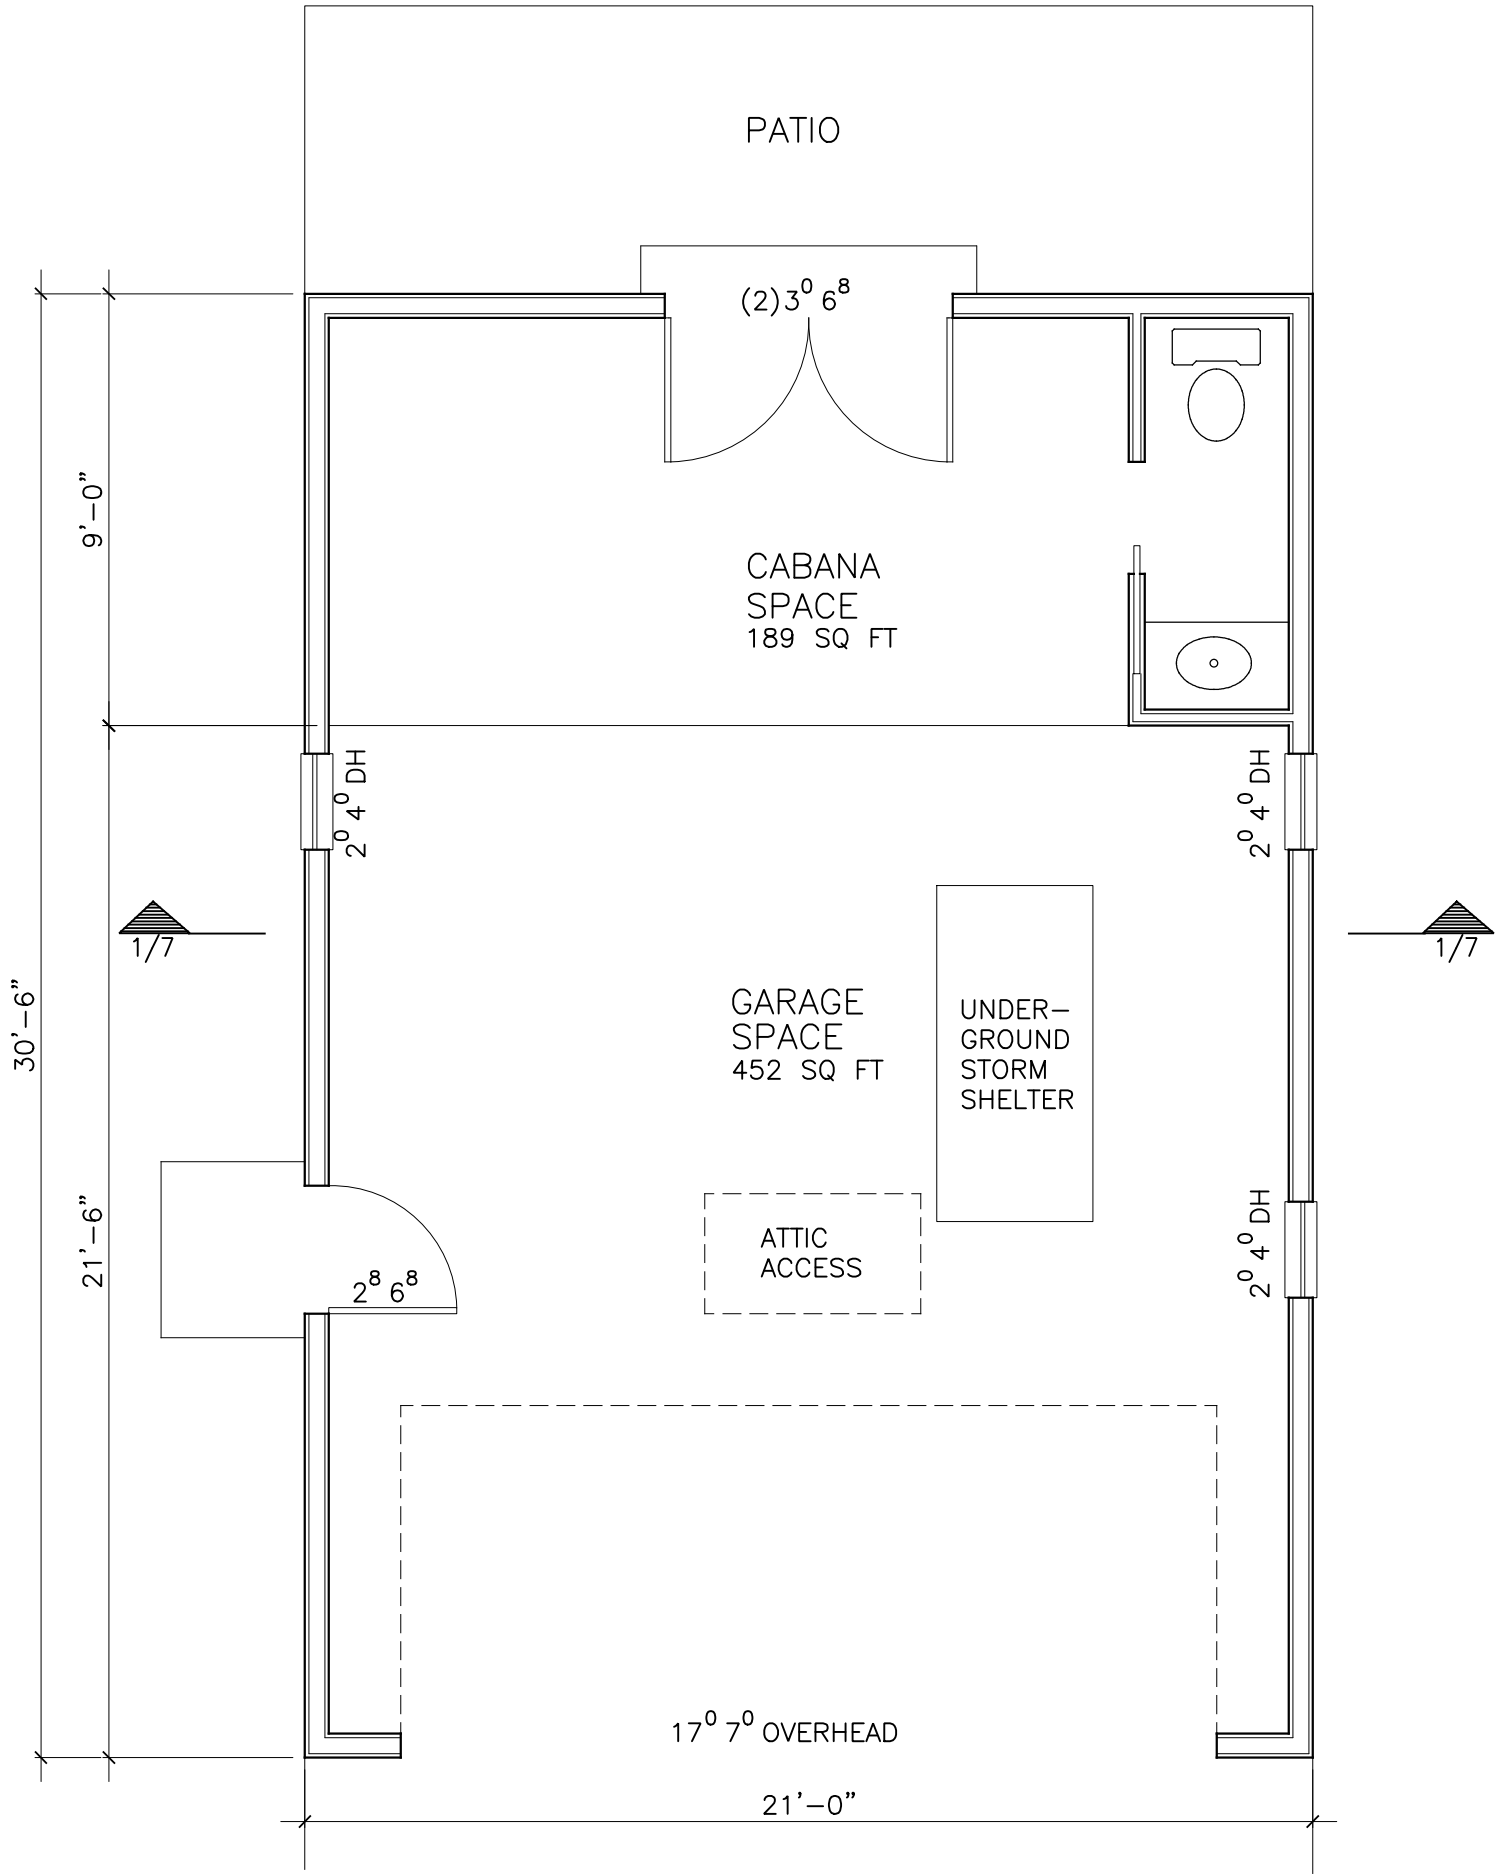

1 FLOOR PLAN
4 1/4" = 1'-0"

NOT FOR
CONSTRUCTION
FOR DESIGN AND
REVIEW PURPOSES

STANLEY BERRY

ARCHITECT

820 CLEMENT DR (405) 830-4195
NORMAN, OK 73070
sberry@swbell.net


GARAGE AND CABANA
502 MACY STREET

NORMAN, OK


ISSUED FOR

REVIEW	9/2/25
REVISION 1	9/10/25
REVISION 2	9/16/25

4

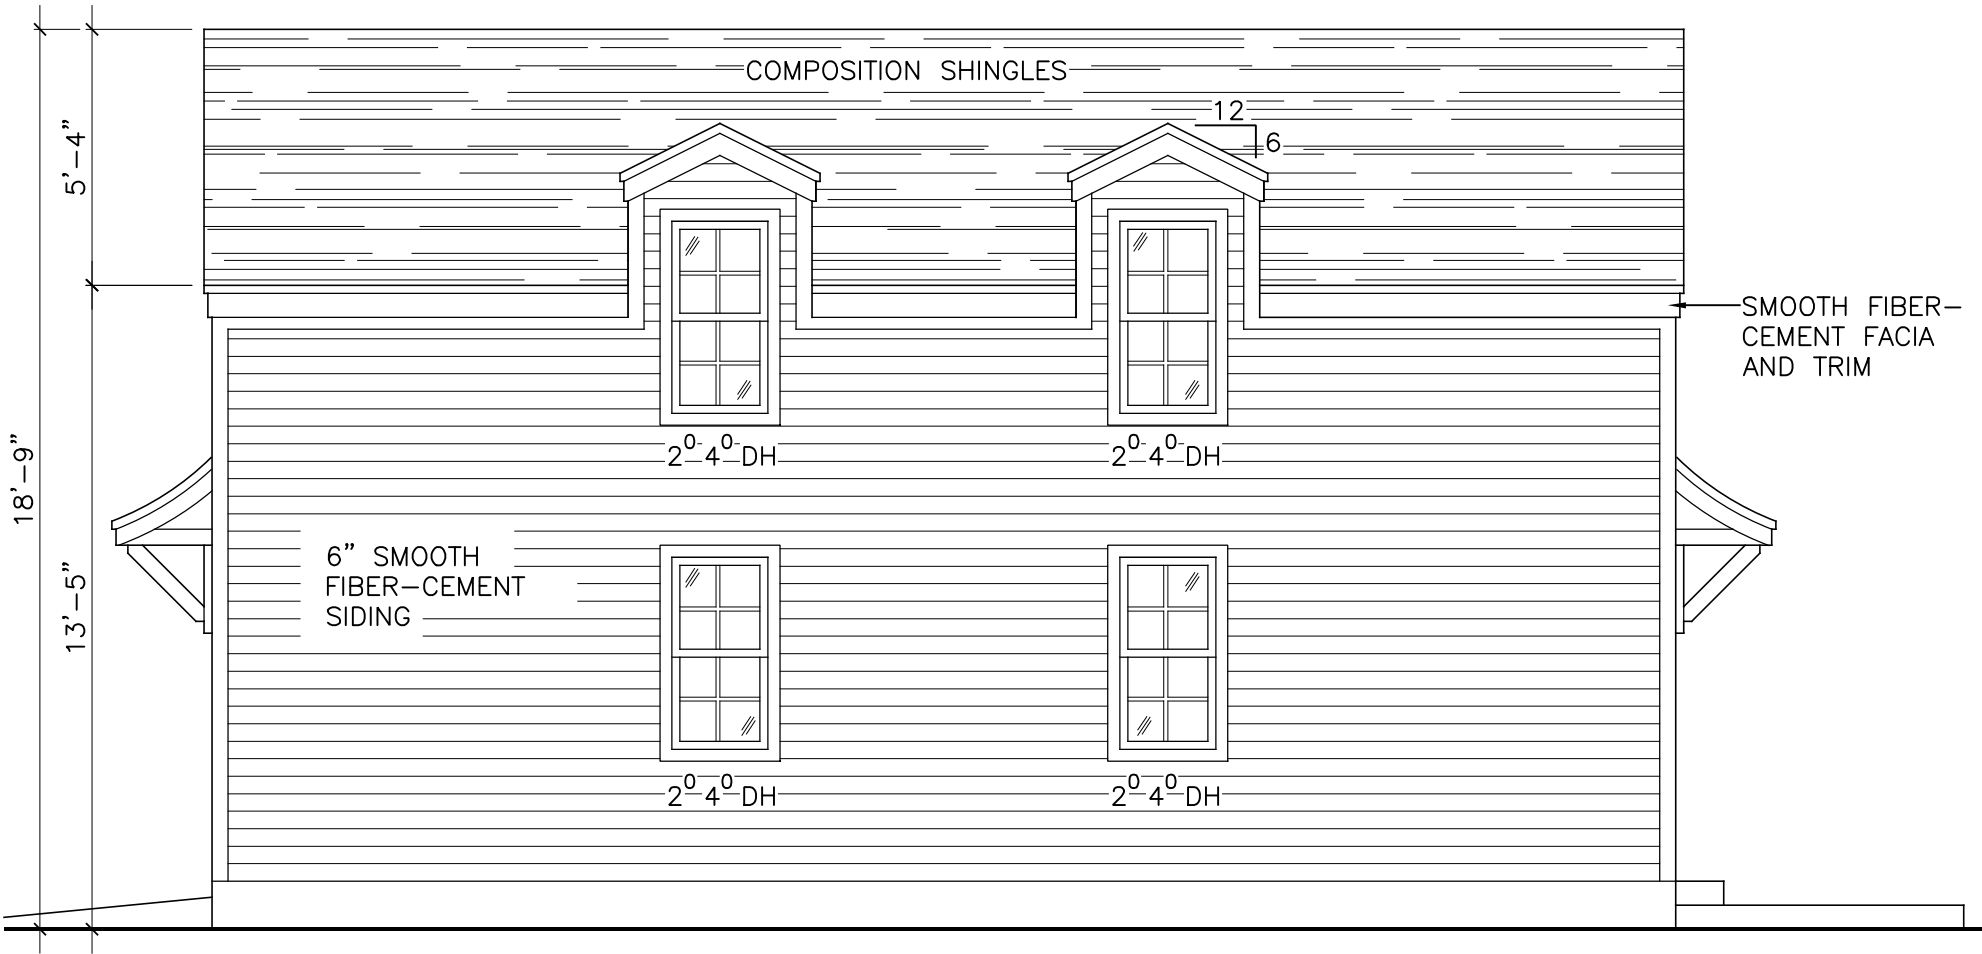

1 EAST ELEVATION
5 1/4" = 1'-0"

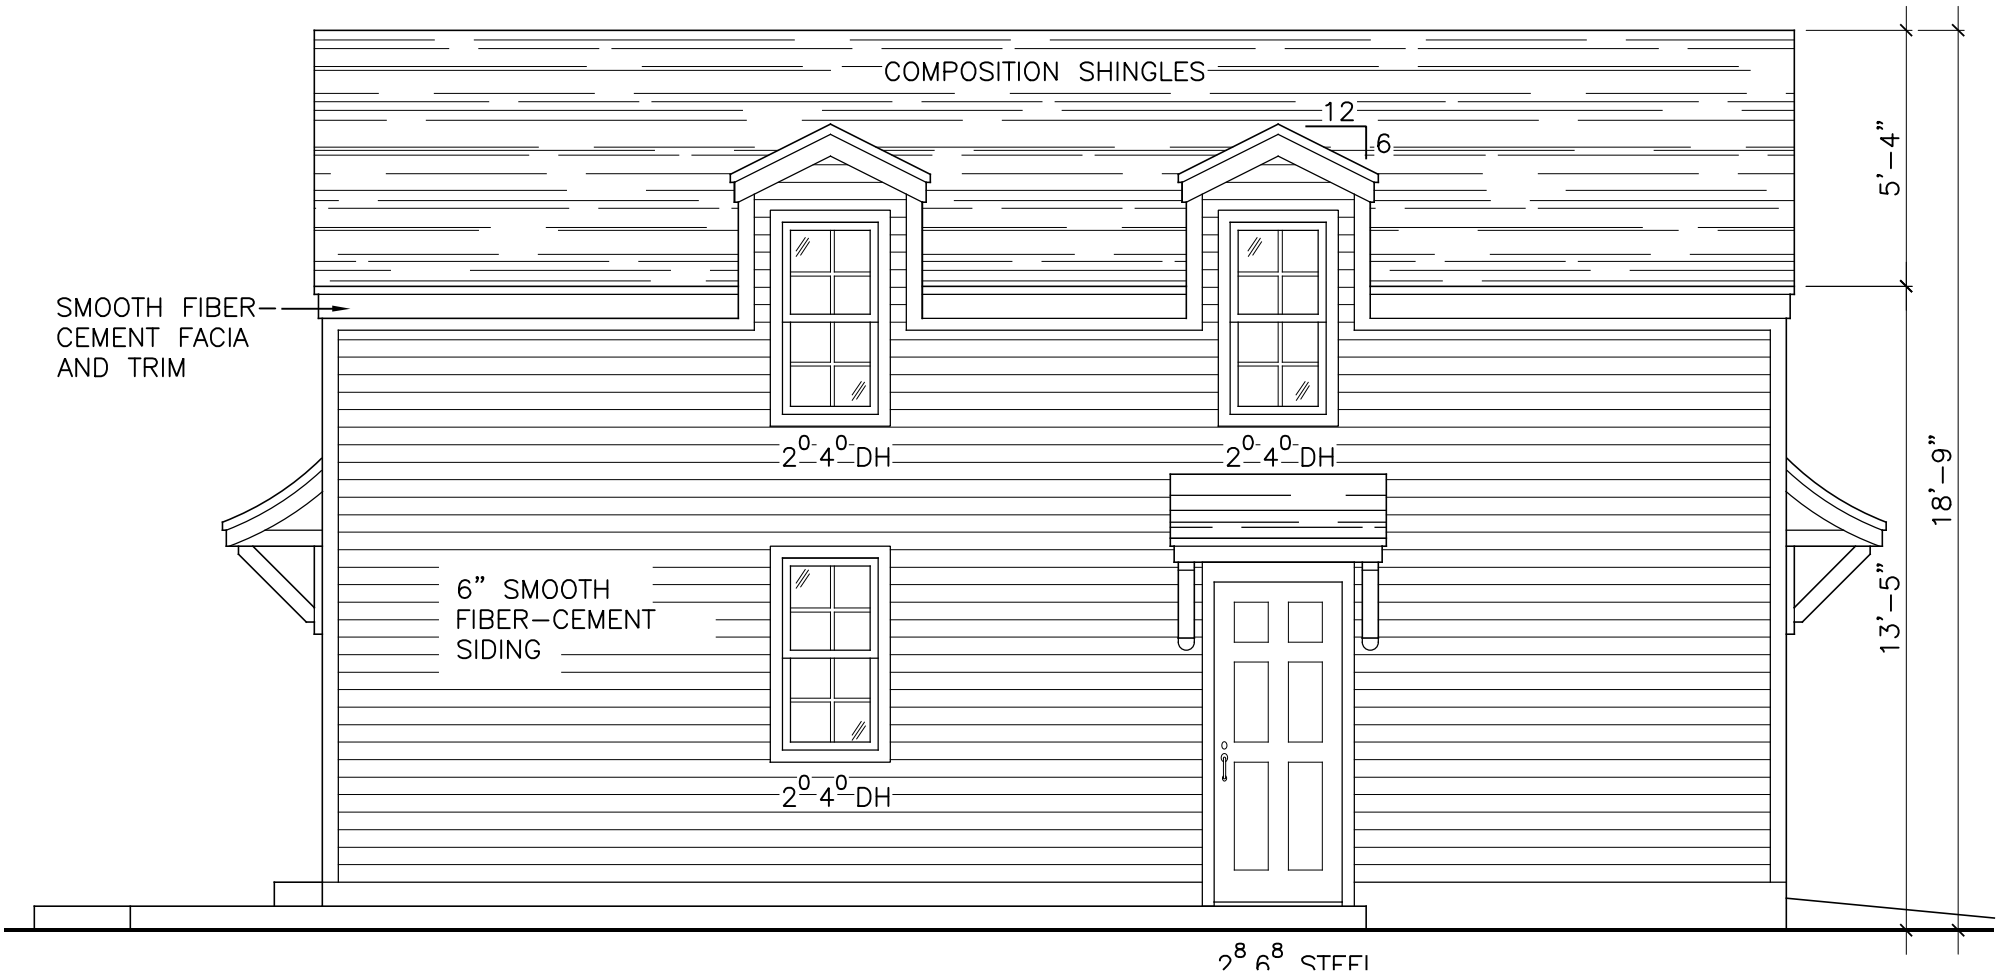

2 WEST ELEVATION
5 1/4" = 1'-0"

NOT FOR
CONSTRUCTION
FOR DESIGN AND
REVIEW PURPOSES

STANLEY BERRY

ARCHITECT

820 CLEMENT DR (405) 830-4195
NORMAN, OK 73070
sberry@swbell.net


GARAGE AND CABANA
502 MACY STREET

NORMAN, OK


ISSUED FOR

REVIEW	9/2/25
REVISION 1	9/10/25
REVISION 2	9/16/25

5

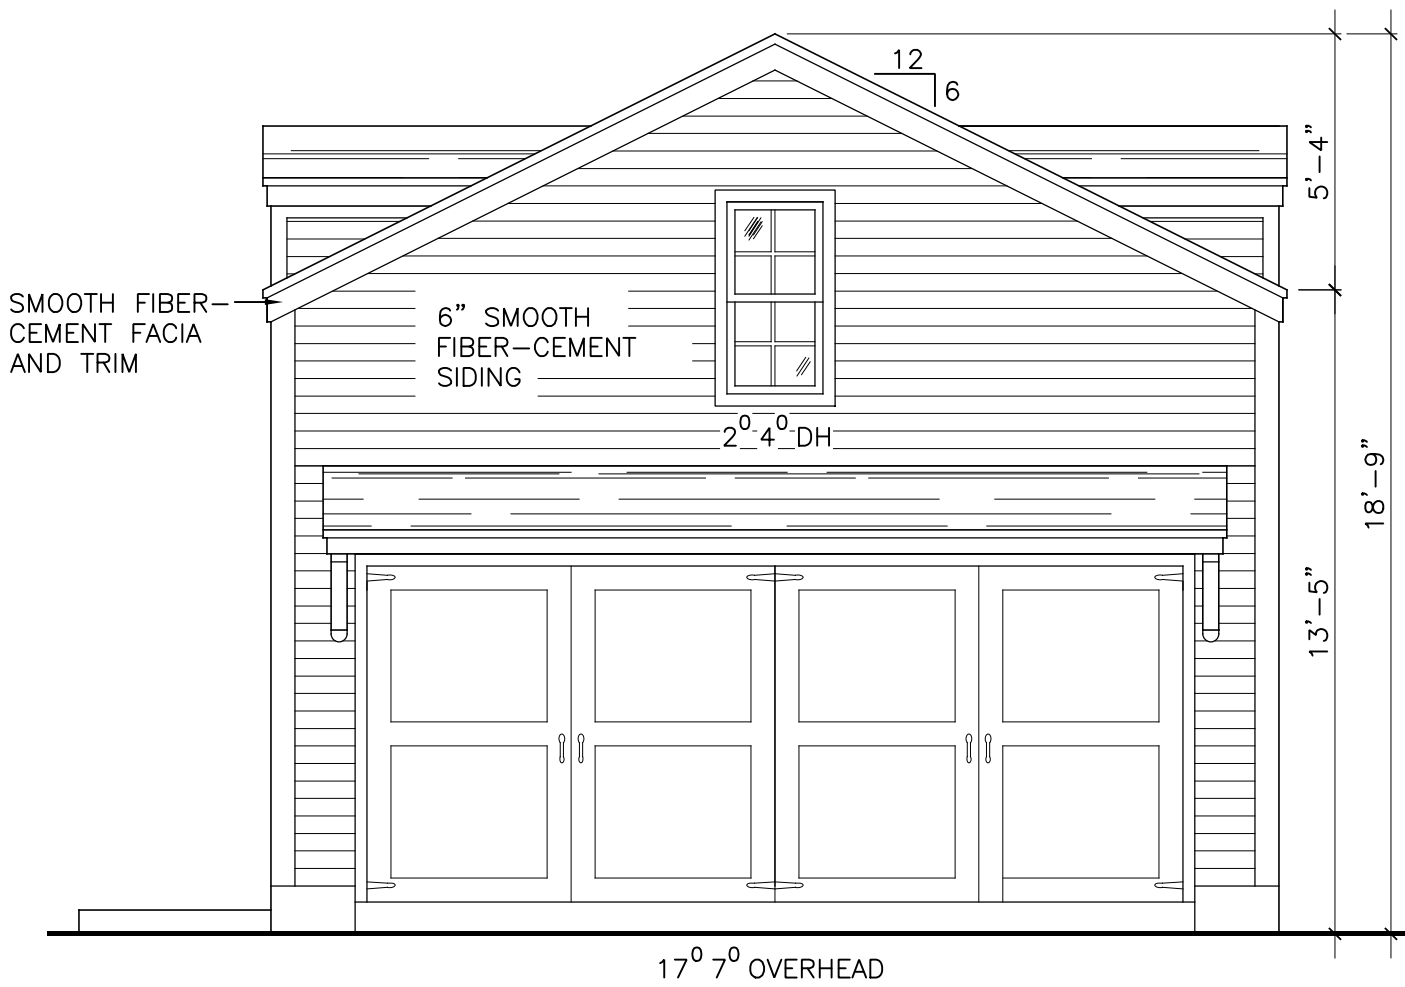

1 SOUTH ELEVATION
6 1/4" = 1'-0"

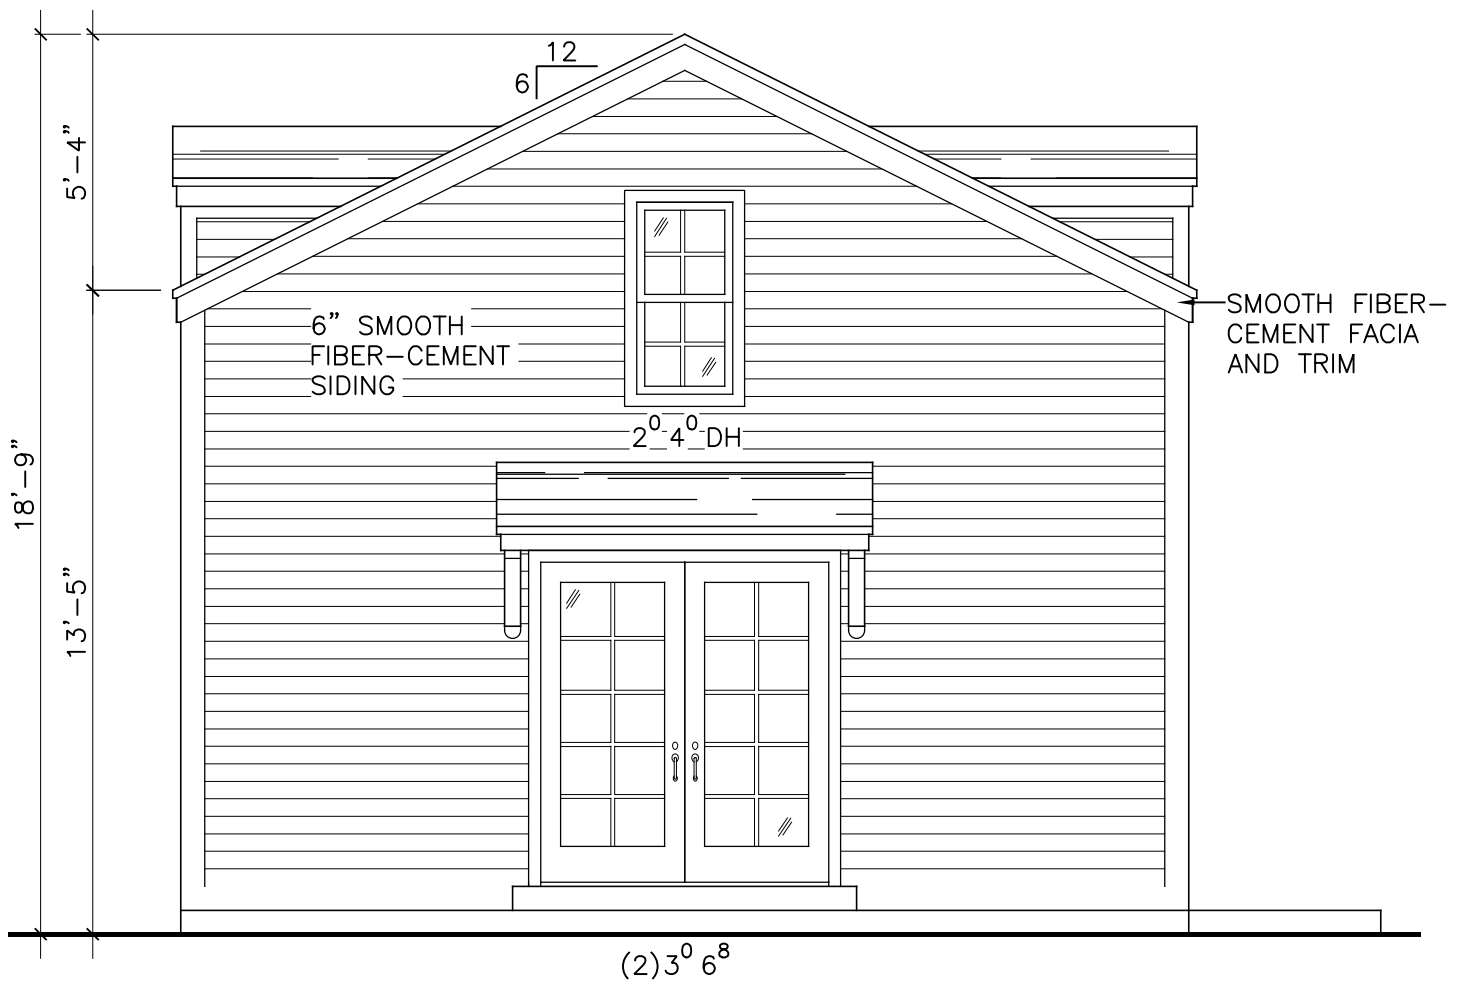

2 NORTH ELEVATION
6 1/4" = 1'-0"

NOT FOR
CONSTRUCTION
FOR DESIGN AND
REVIEW PURPOSES

STANLEY BERRY

ARCHITECT

820 CLEMENT DR (405) 830-4195
NORMAN, OK 73070
sberry@swbell.net


GARAGE AND CABANA
502 MACY STREET

NORMAN, OK

ISSUED FOR

REVIEW	9/2/25
REVISION 1	9/10/25
REVISION 2	9/16/25

6

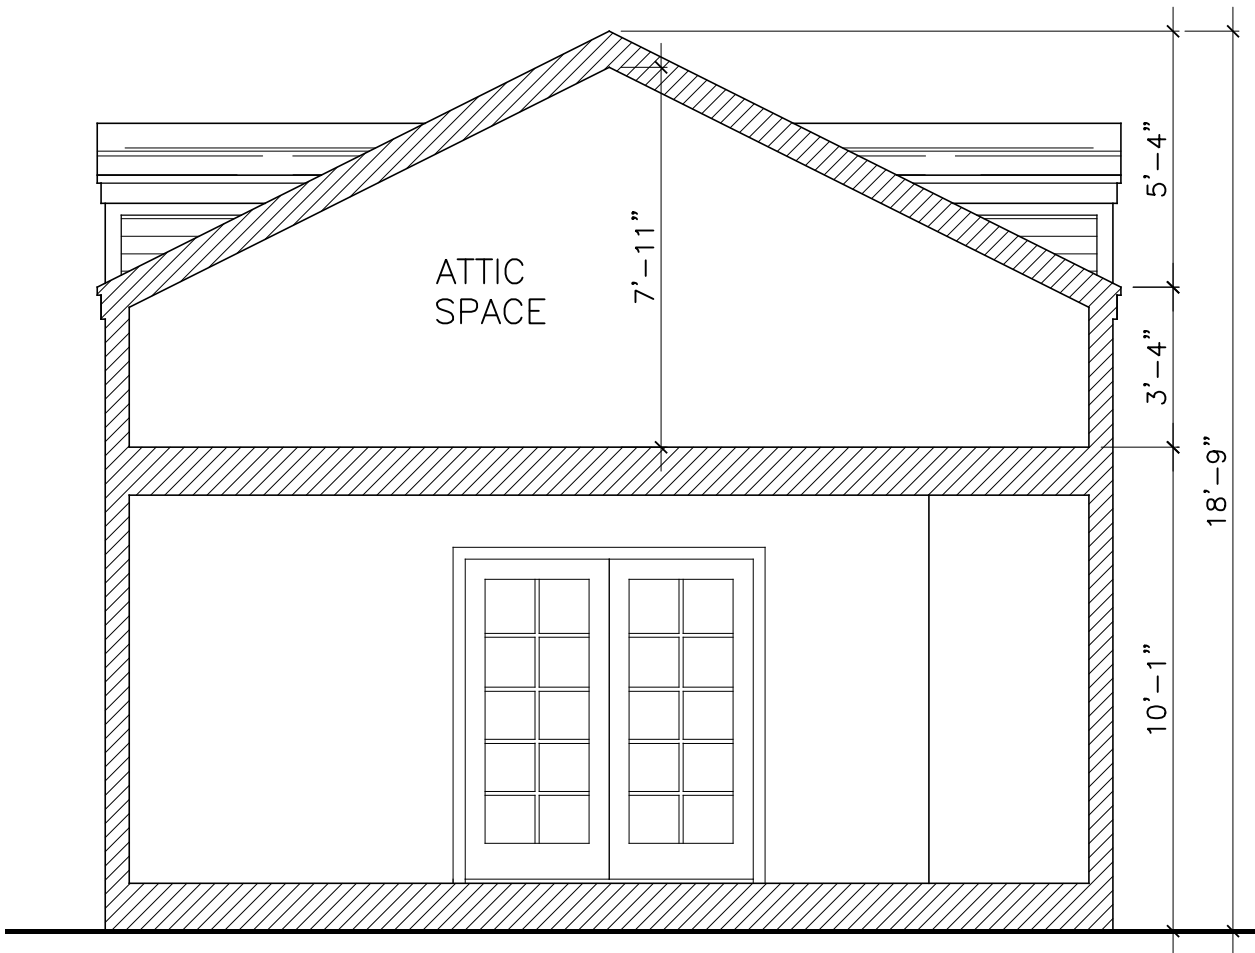

1
7

BUILDING SECTION

1/4" = 1'-0"

NOT FOR
CONSTRUCTION
FOR DESIGN AND
REVIEW PURPOSES

STANLEY BERRY

ARCHITECT

820 CLEMENT DR (405) 830-4195
NORMAN, OK 73070
sberry@swbell.net

GARAGE AND CABANA
502 MACY STREET

NORMAN, OK

ISSUED FOR

REVIEW	9/2/25
REVISION 1	9/10/25
REVISION 2	9/16/25

7