

© SAC CONSULTING ENGINEERS, P.C. ALL RIGHTS RESERVED. THESE DOCUMENTS MAY NOT BE USED FOR ANY PURPOSES WITHOUT PRIOR WRITTEN PERMISSION FROM SAC CONSULTING ENGINEERS, P.C.

© SAC CONSULTING ENGINEERS, P.C. ALL RIGHTS RESERVED. THESE DOCUMENTS MAY NOT BE USED FOR ANY PURPOSES WITHOUT PRIOR WRITTEN PERMISSION FROM SAC CONSULTING ENGINEERS, P.C.

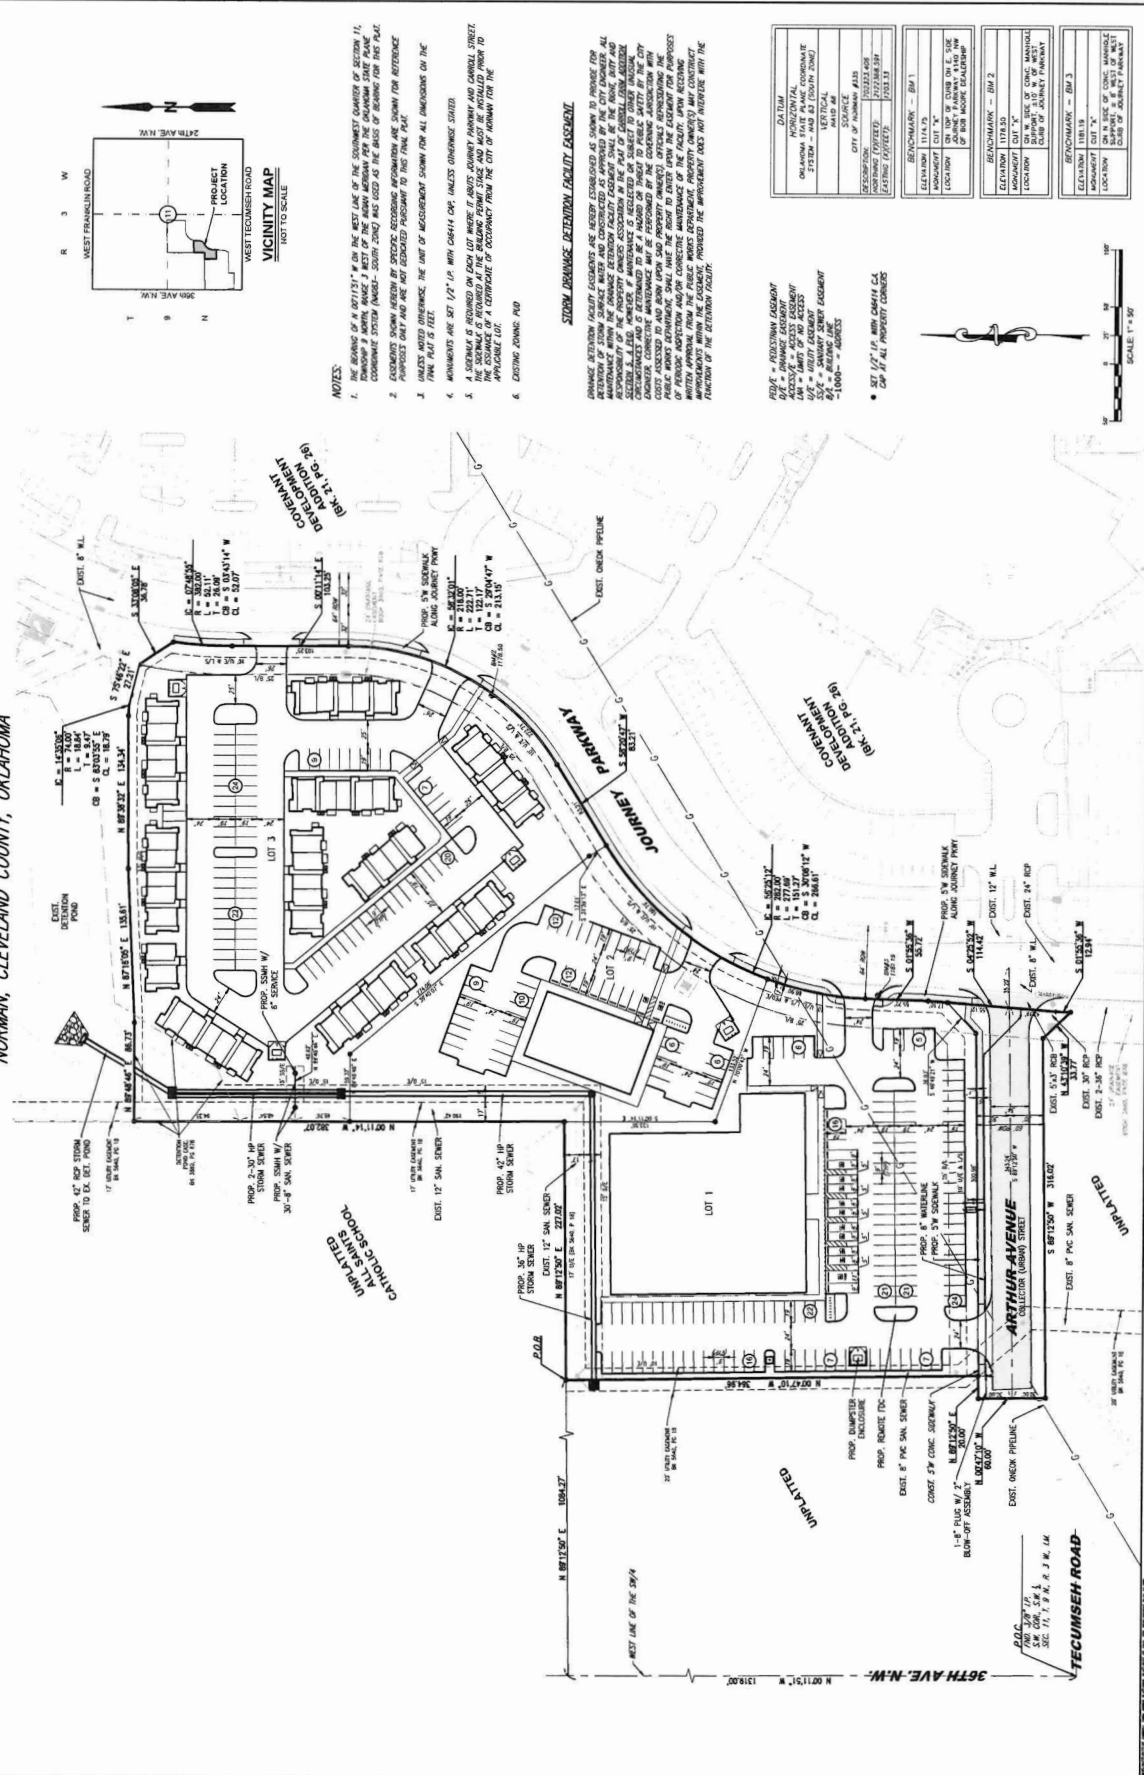
CARROLL FARM ADDITION SECTION 5
JOURNEY PARKWAY & TECUMSEH RD.
NORMAN, OKLAHOMA

[illegible]

PROJECT NO. 5077.06
DATE: 02/03/25
SCALE: 1" = 50'
DRAWN BY: M
CHECKED: DONALD L. HAINES
C. NUMBER: 16620

**FINAL SITE
DEVELOPMENT PLAN**

121

[illegible]

STORM DRAINAGE DETENTION FACILITY EASEMENT

[illegible]

PED/E = PEDESTRIAN EASEMENT
 D/E = DRAINAGE EASEMENT
 ACCESS/E = ACCESS EASEMENT
 LNA = LIMITS OF NO ACCESS
 U/E = UTILITY EASEMENT
 SSW/E = SANITARY SEWER EASEMENT
 B/L = BUILDING LINE
 1,000' = ADDRESS

● SET 1/2" I.P. WITH C46414 C.A.
CAP AT ALL PROPERTY CORNERS

[illegible]