


RIGHT
ELEVATION
SCALE 1/4" = 1'-0"

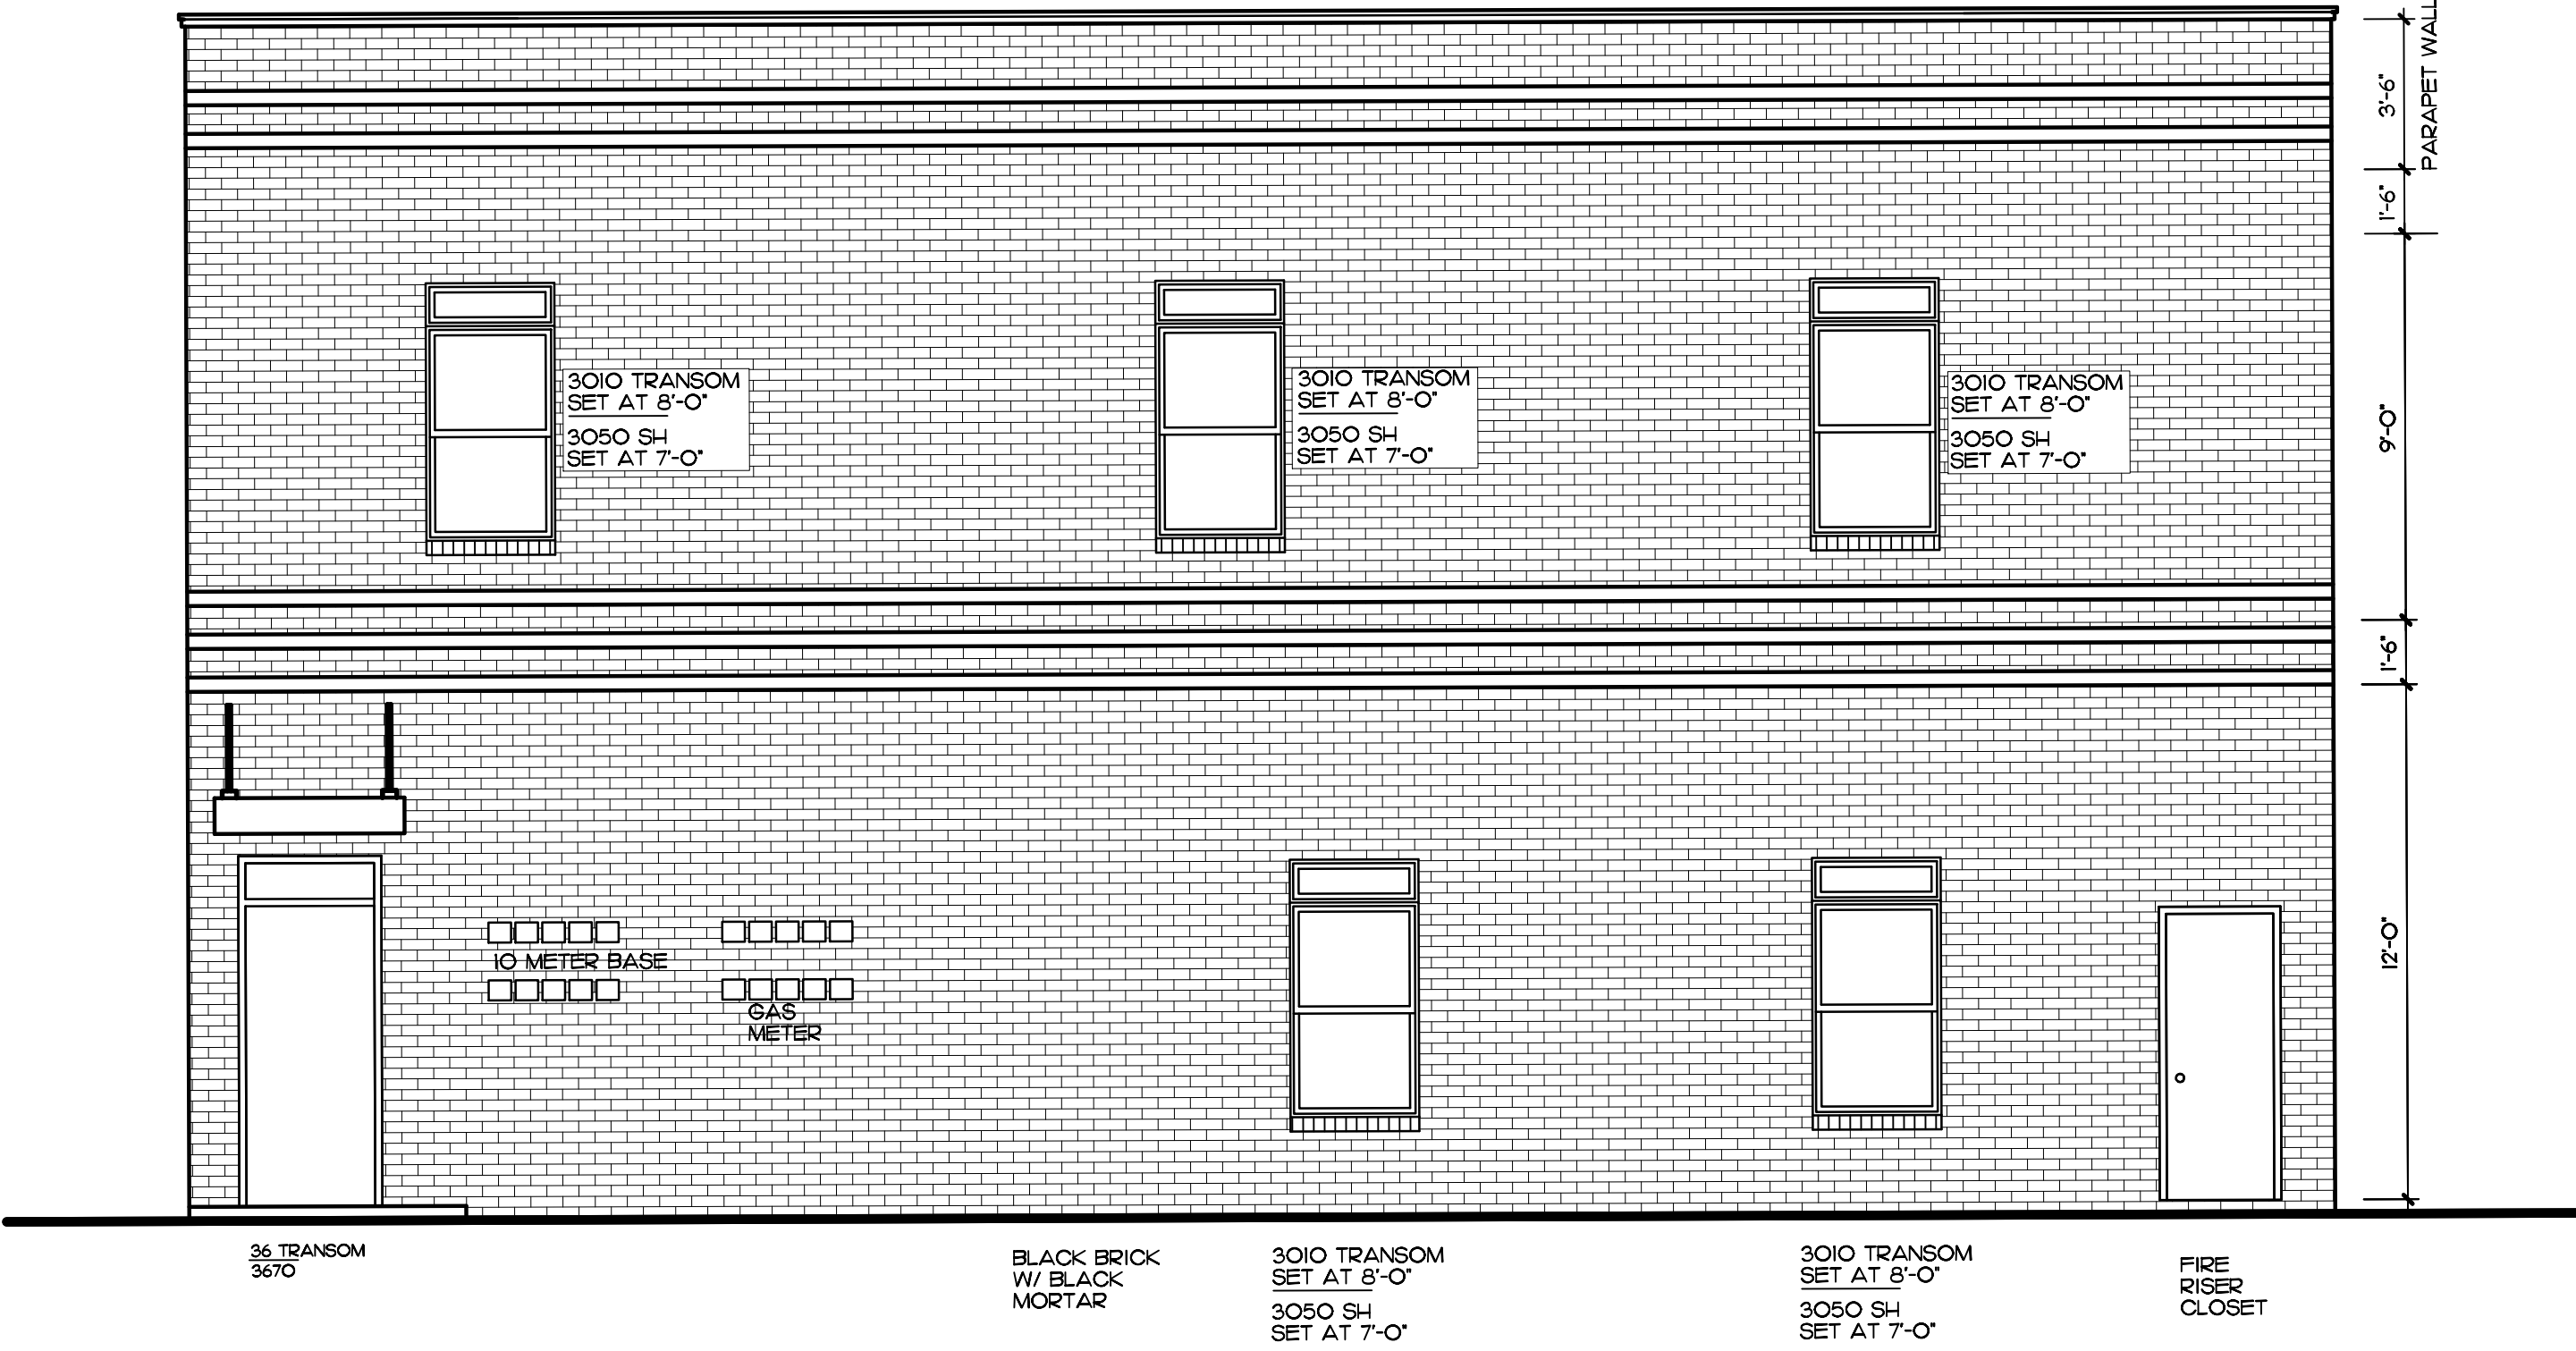

REAR
ELEVATION
SCALE 1/4" = 1'-0"

25-550

THESE PLANS ARE THE PROPERTY OF JAY HOLMAN DESIGN AND DRAFTING. THEY ARE NOT TO BE REPRODUCED, COPIED, CHANGED OR COPIED IN ANY MANNER. JAY HOLMAN DESIGN AND DRAFTING, LLC HEREBY GRANTS A LICENSE FOR A ONE TIME USE OF THIS PLAN. VERIFY ALL CONDITIONS AND DIMENSIONS AT THE JOB SITE AND NOTIFY THE DESIGNER OF ANY DIMENSIONAL ERRORS, OMISSIONS OR DISCREPANCIES BEFORE BEGINNING OR FABRICATING ANY WORK. DO NOT SCALE THESE DRAWINGS. 5/5/2025

Windstone
Construction

DWTN FLATS
LOT 10 & 11
223 W. MAIN
NORMAN, OK

JAY HOLMAN
DESIGN AND DRAFTING
517 LIBERTY LANE SUITE 150
EDMOND OKLAHOMA 405.715.1932

FLAT # 1
611 SF
FLAT # 2
957 SF
FLAT # 3
618 SF
FLAT # 4
664 SF
FLAT # 5
622 SF
FLAT # 6
650 SF
FLAT # 7
735 SF
FLAT # 8
1030 SF
COMMON HALL
680 SF
RETAIL SPACE
1154 SF
TOTAL VENEER
7721 SF