


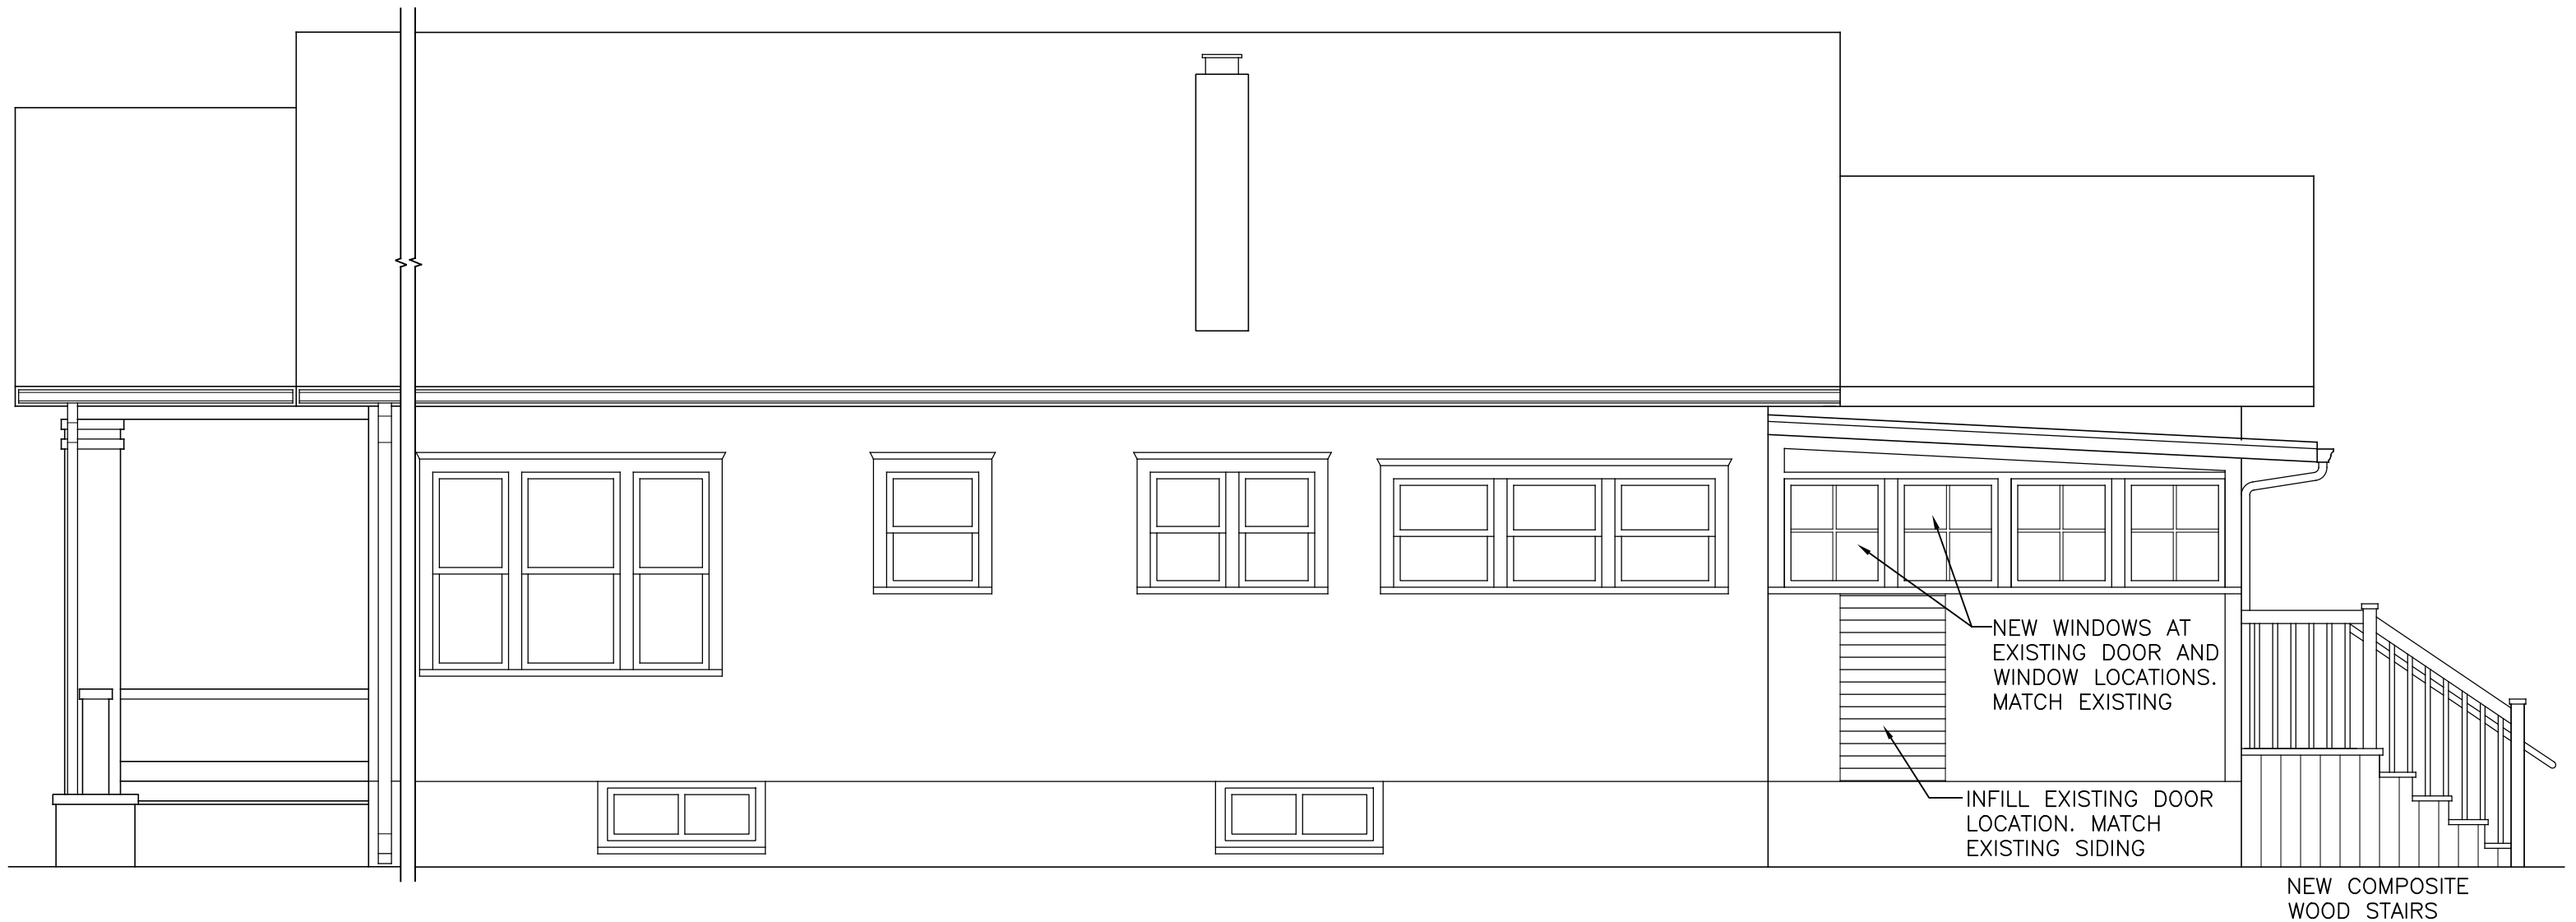

1
3 NORTH ELEVATION
1/4"=1'-0"

STANLEY BERRY

ARCHITECT

820 CLEMENT DR (405) 830-4195
NORMAN, OK 73069
sberry@swbell.net

NEW DRIVE
PARKING
STAIRS

424 COLLEGE AVE
NORMAN, OK

NOT FOR
CONSTRUCTION

FOR DESIGN AND
REVIEW PURPOSES

ISSUED FOR

REVIEW 3/31/25

3



1
4 WEST ELEVATION
1/4" = 1'-0"

STANLEY BERRY

ARCHITECT

820 CLEMENT DR (405) 830-4195
NORMAN, OK 73069
sberry@swbell.net

NEW DRIVE
PARKING
STAIRS

424 COLLEGE AVE
NORMAN, OK

NOT FOR
CONSTRUCTION

FOR DESIGN AND
REVIEW PURPOSES

ISSUED FOR

REVIEW 3/31/25

4