


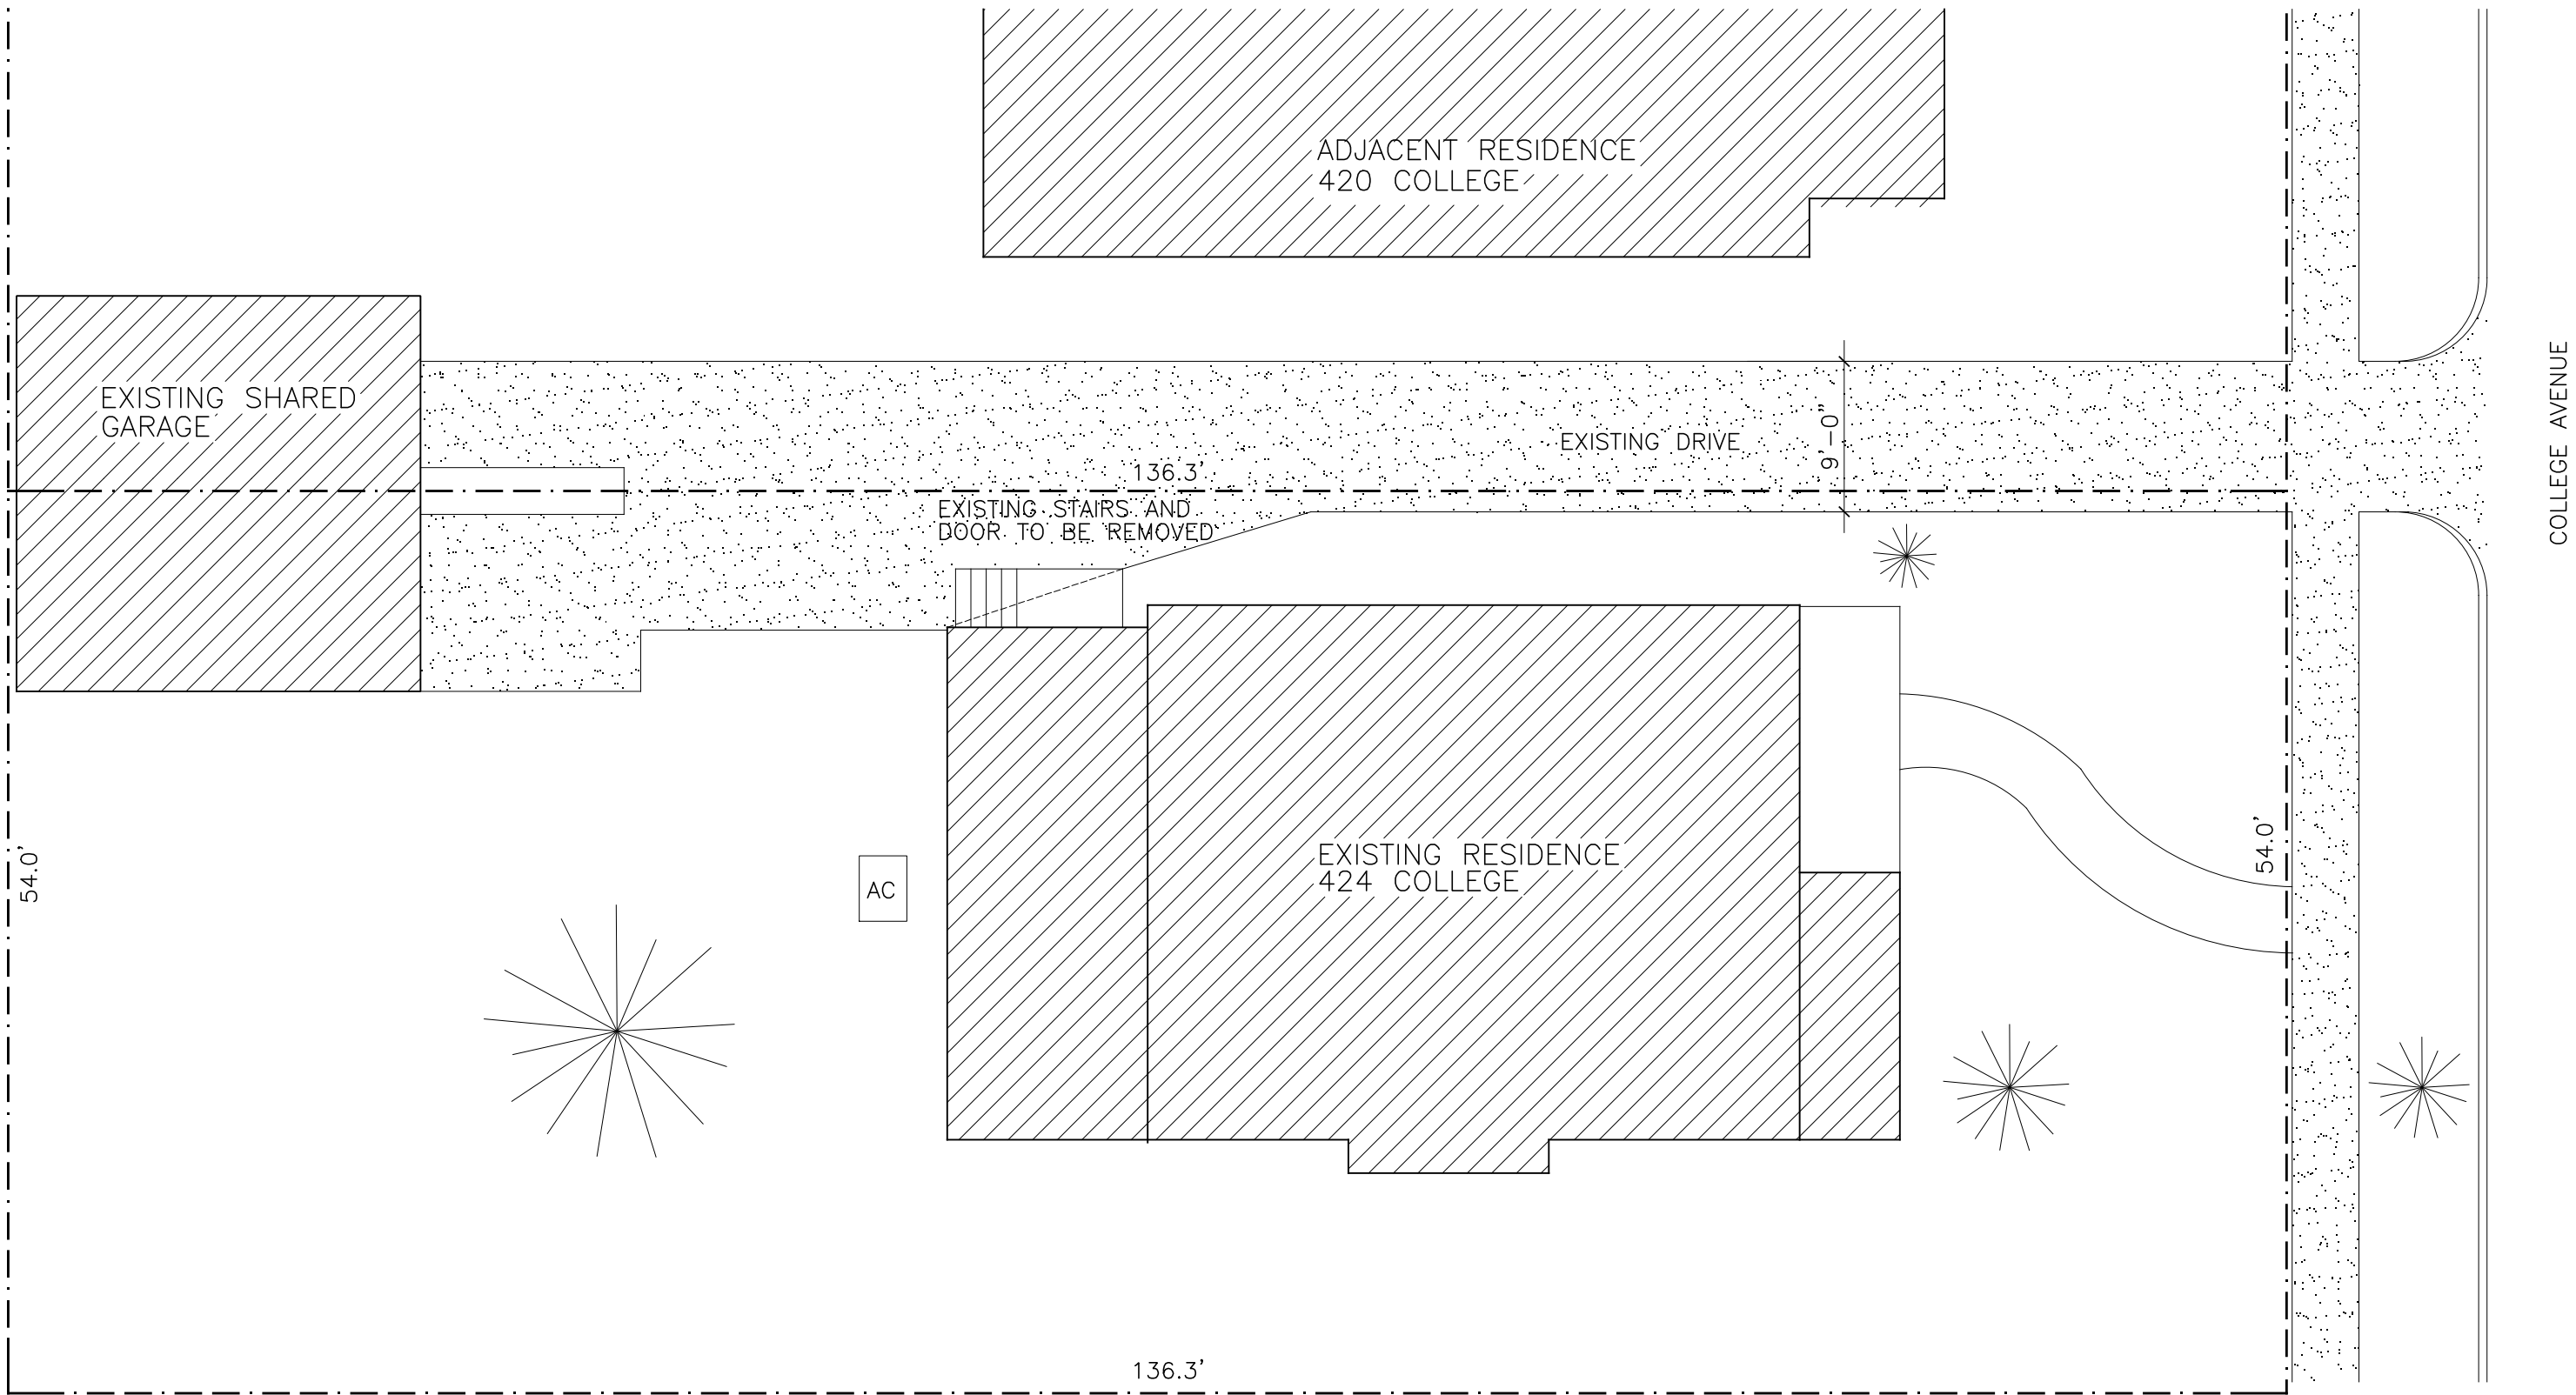

LOT AREA	7360 SF
HOUSE FOOTPRINT	1736 SF
GARAGE	290 SF
EXISTING DRIVE	455 SF
EXISTING STAIRS	35 SF
TOTAL IMPERVIOUS	2516 SF (35%)

1
1

EXISTING SITE PLAN

STANLEY BERRY

ARCHITECT

820 CLEMENT DR (405) 830-4195
NORMAN, OK 73069
sberry@swbell.net

NEW DRIVE
PARKING
STAIRS


424 COLLEGE AVE
NORMAN, OK

NOT FOR
CONSTRUCTION

FOR DESIGN AND
REVIEW PURPOSES

ISSUED FOR
REVIEW 3/31/25

1

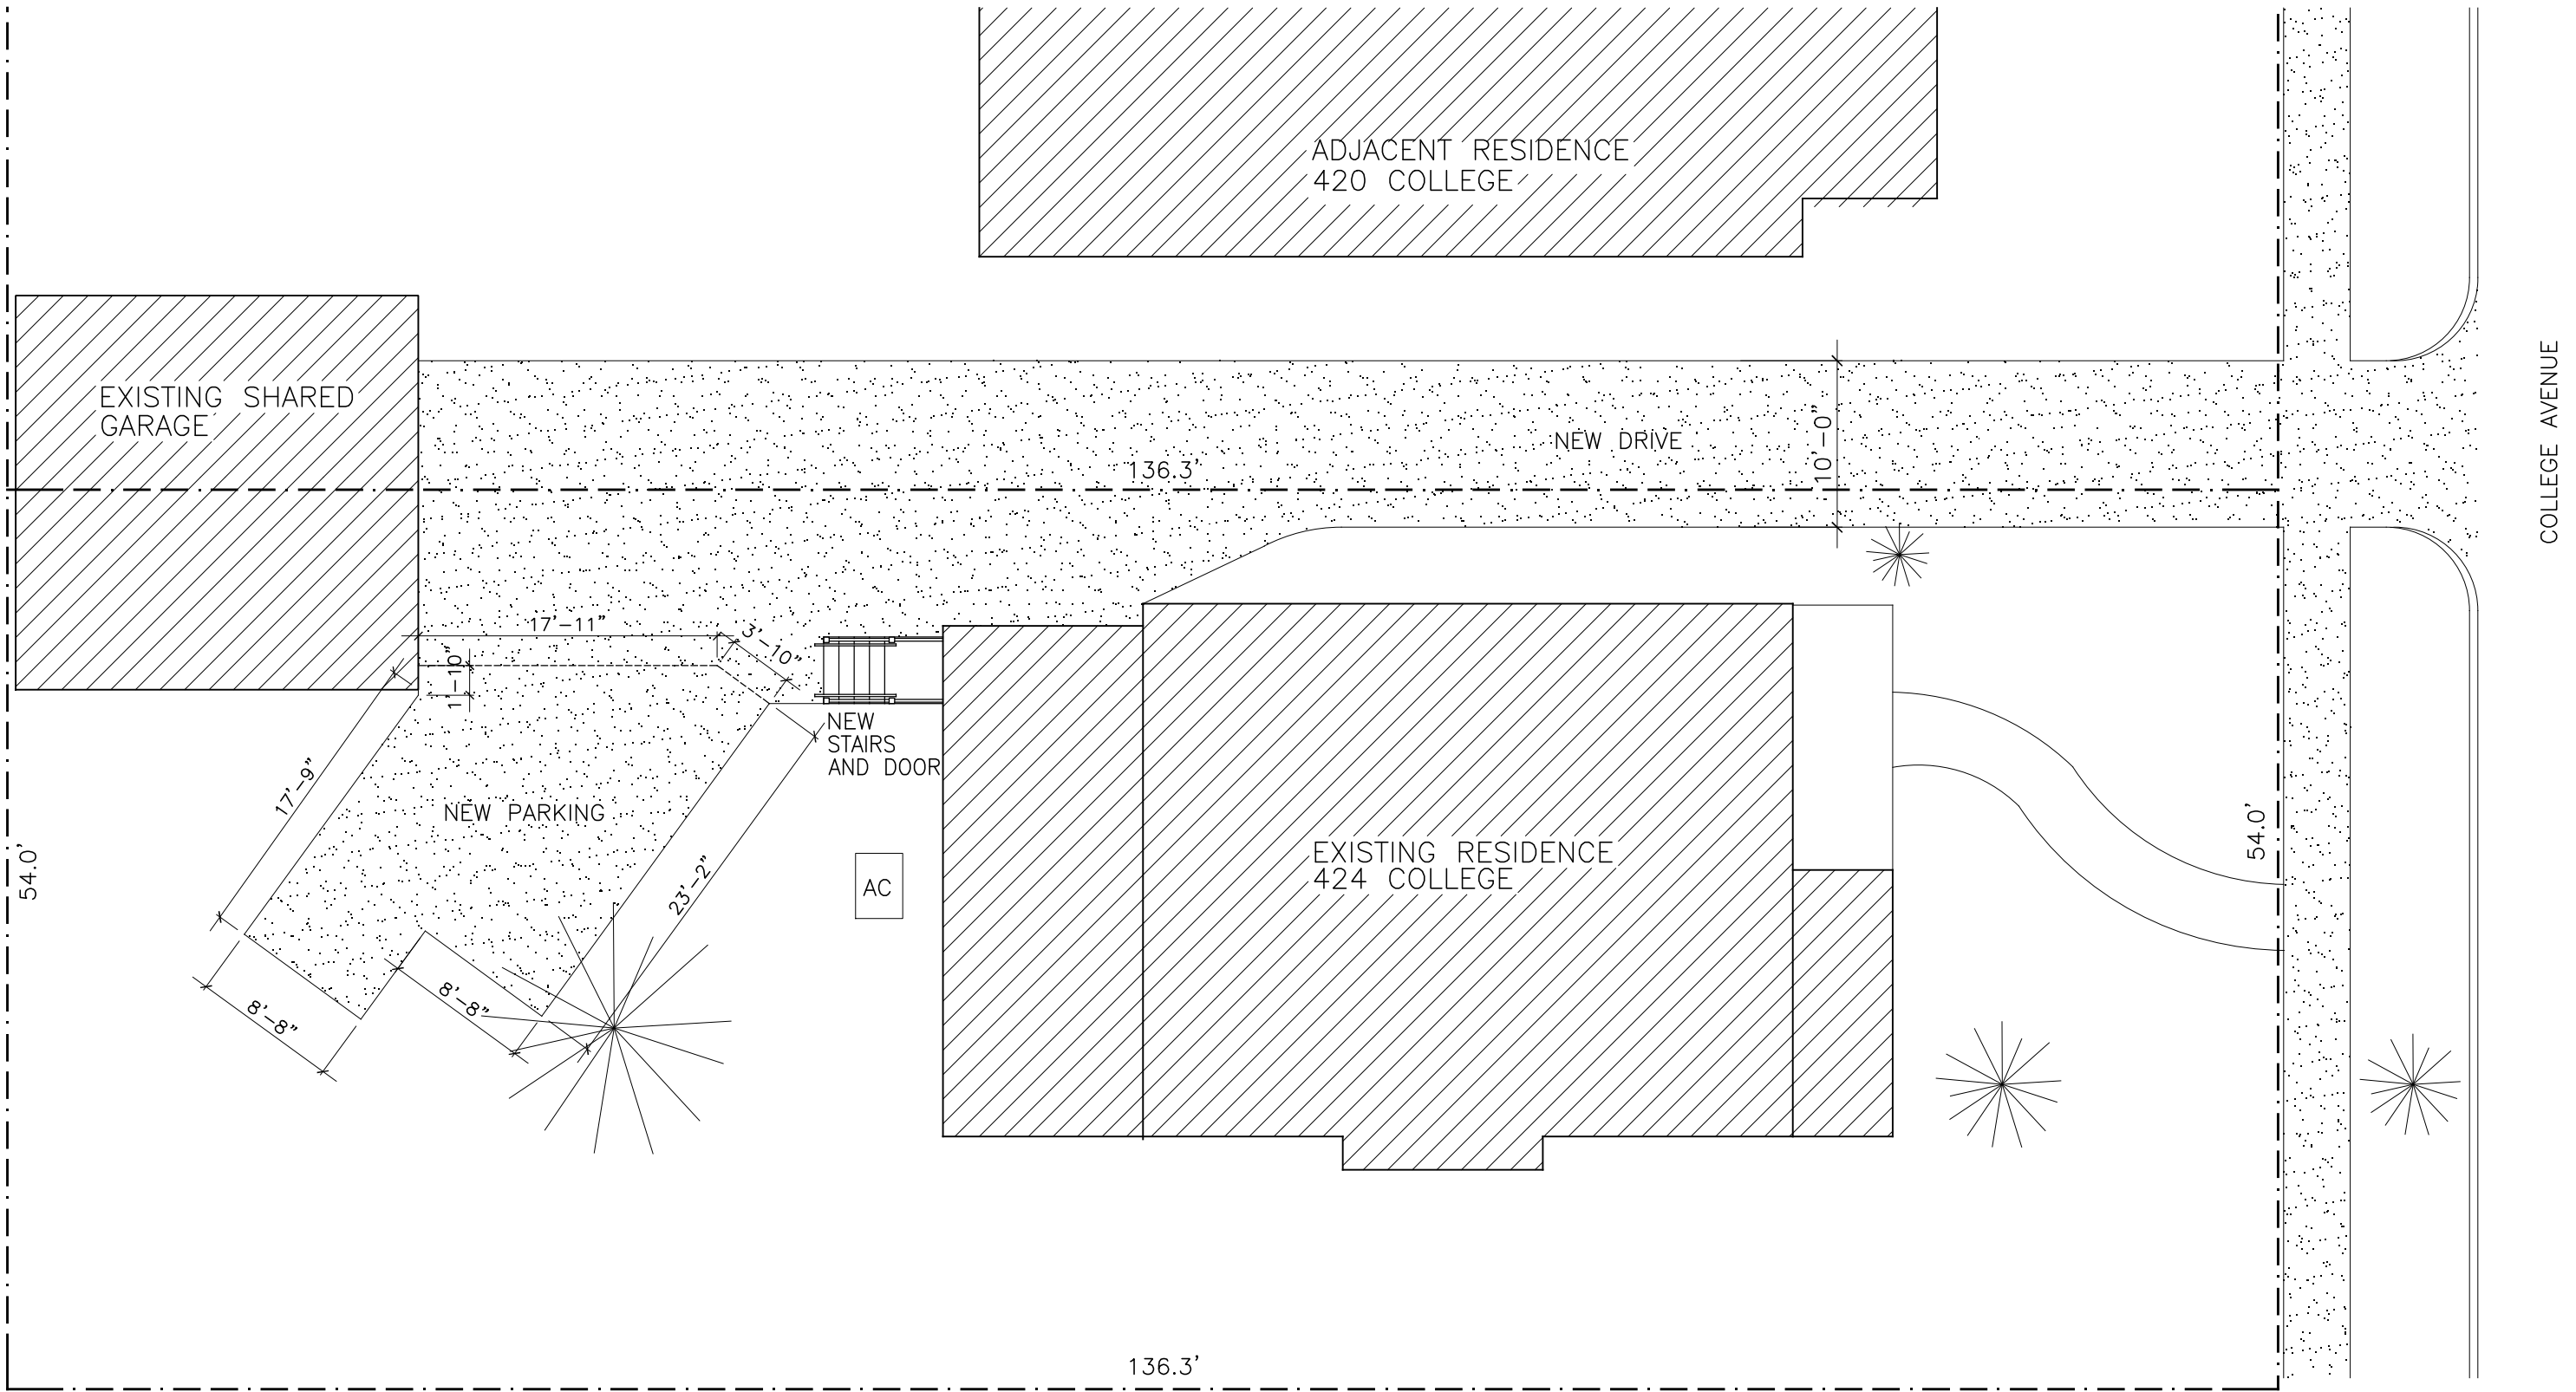

LOT AREA	7360 SF
HOUSE FOOTPRINT	1736 SF
GARAGE	290 SF
FRONT PORCH AND WALK	203 SF
NEW DRIVE	605 SF
NEW PARKING AREA	395 SF
STAIRS	29 SF
TOTAL IMPERVIOUS	3258 SF (45%)

1
2

PROPOSED SITE PLAN

1:10

STANLEY BERRY

ARCHITECT

820 CLEMENT DR (405) 830-4195
NORMAN, OK 73069
sberry@swbell.net

NEW DRIVE
PARKING
STAIRS

424 COLLEGE AVE
NORMAN, OK

NOT FOR
CONSTRUCTION

FOR DESIGN AND
REVIEW PURPOSES

ISSUED FOR

REVIEW 3/31/25

2