


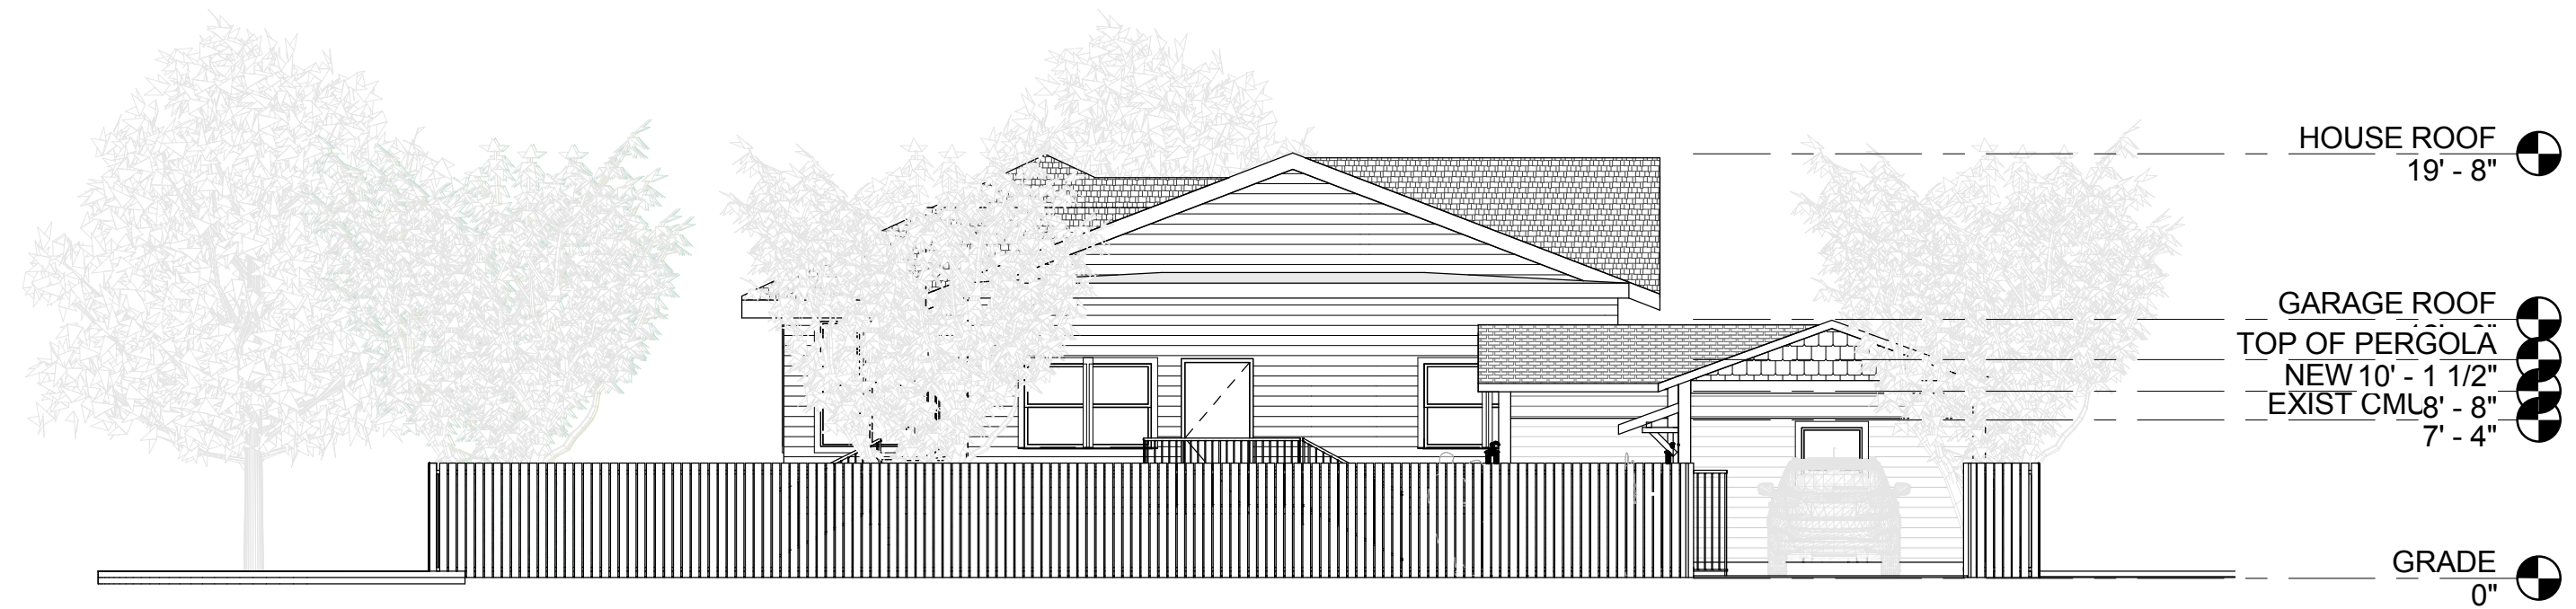

**2** EAST PROPERTY ELEVATION  
1/8" = 1'-0"



**1** WEST PROPERTY ELEVATION  
1/8" = 1'-0"

| No. | Description | Date |
|-----|-------------|------|
|     |             |      |
|     |             |      |
|     |             |      |
|     |             |      |

| PROPERTY ELEVATIONS |            |                                   |
|---------------------|------------|-----------------------------------|
| Project number      | 16.01.00   | <b>A402</b><br>Scale 1/8" = 1'-0" |
| Date                | 2016-09-16 |                                   |
| Drawn by            | Author     |                                   |
| Checked by          | Checker    |                                   |