


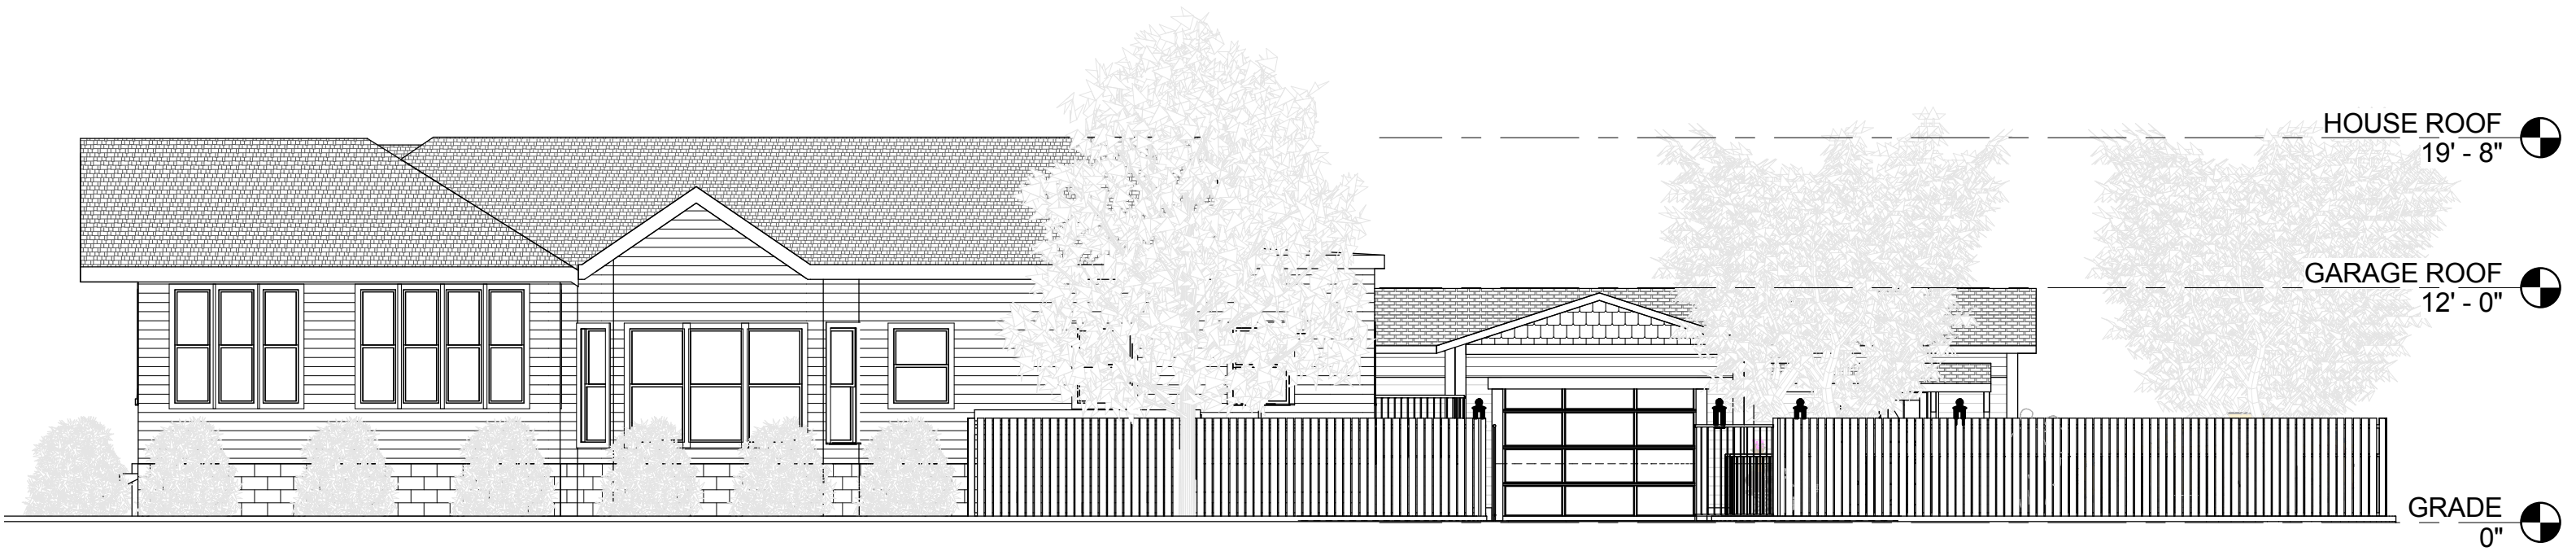

2 SOUTH PROPERTY ELEVATION
1/8" = 1'-0"



1 NORTH PROPERTY ELEVATION
1/8" = 1'-0"



www.autodesk.com/revit

HAUSER & GAVAGHAN
906 CLASSEN BLVD

No.	Description	Date

PROPERTY ELEVATIONS

Project number 16.01.00
Date 2016-09-16
Drawn by Author
Checked by Checker

A401

Scale 1/8" = 1'-0"