


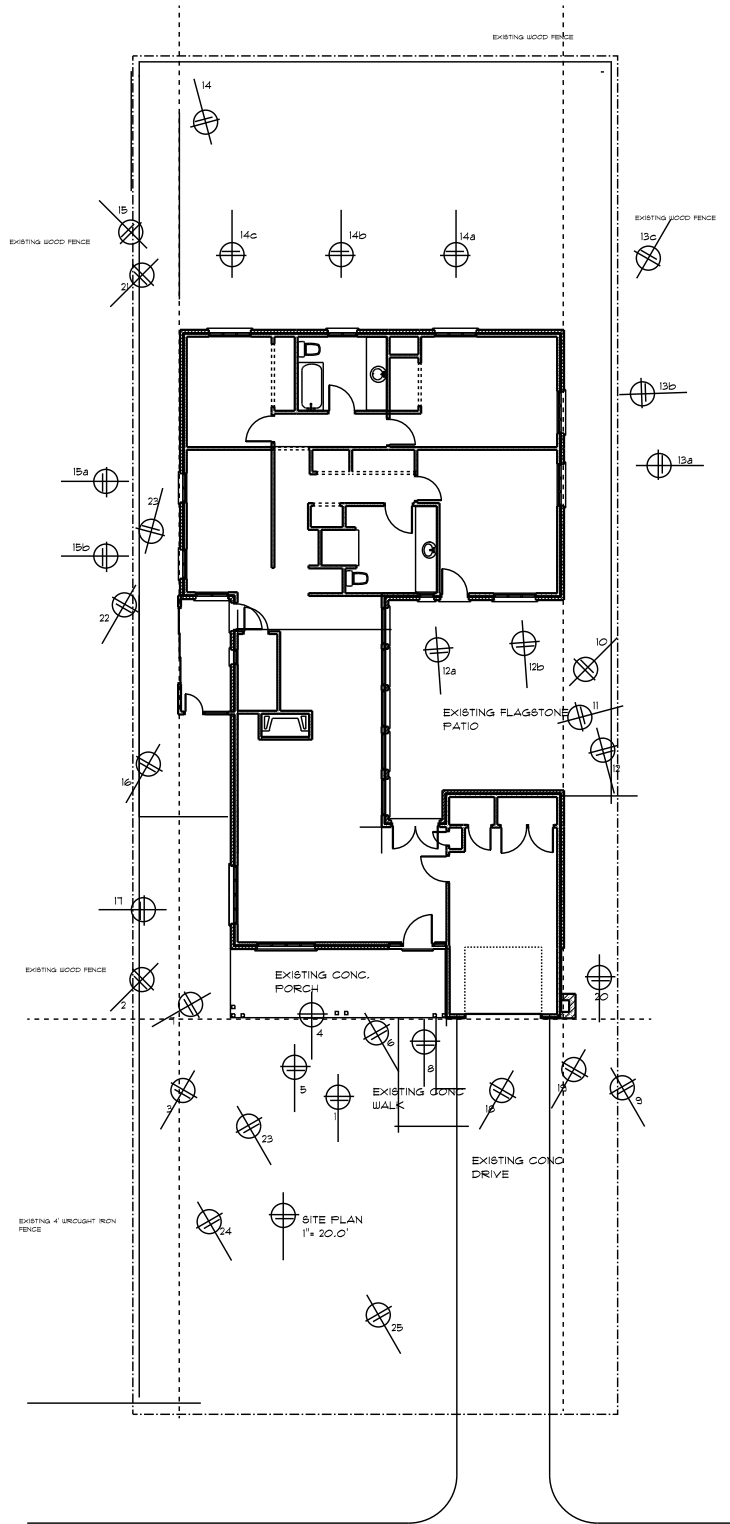

C/L OKMULGEE STREET

General Notes



RESIDENTIAL REMODEL FOR
BRENT MAZE
627 OKMULGEE
NORMAN, OKLAHOMA 73071

DLB ARCHITECTS
922 SCHULZE DRIVE
NORMAN, OKLAHOMA 73071
405-949-5212
DLB@DLBARCH.COM

Project Name and Address
The Abigail
2024 Project Schedule

Sheet
A1.0
Project Name
The Abigail
1/1/2024
Date
1/1/2024