
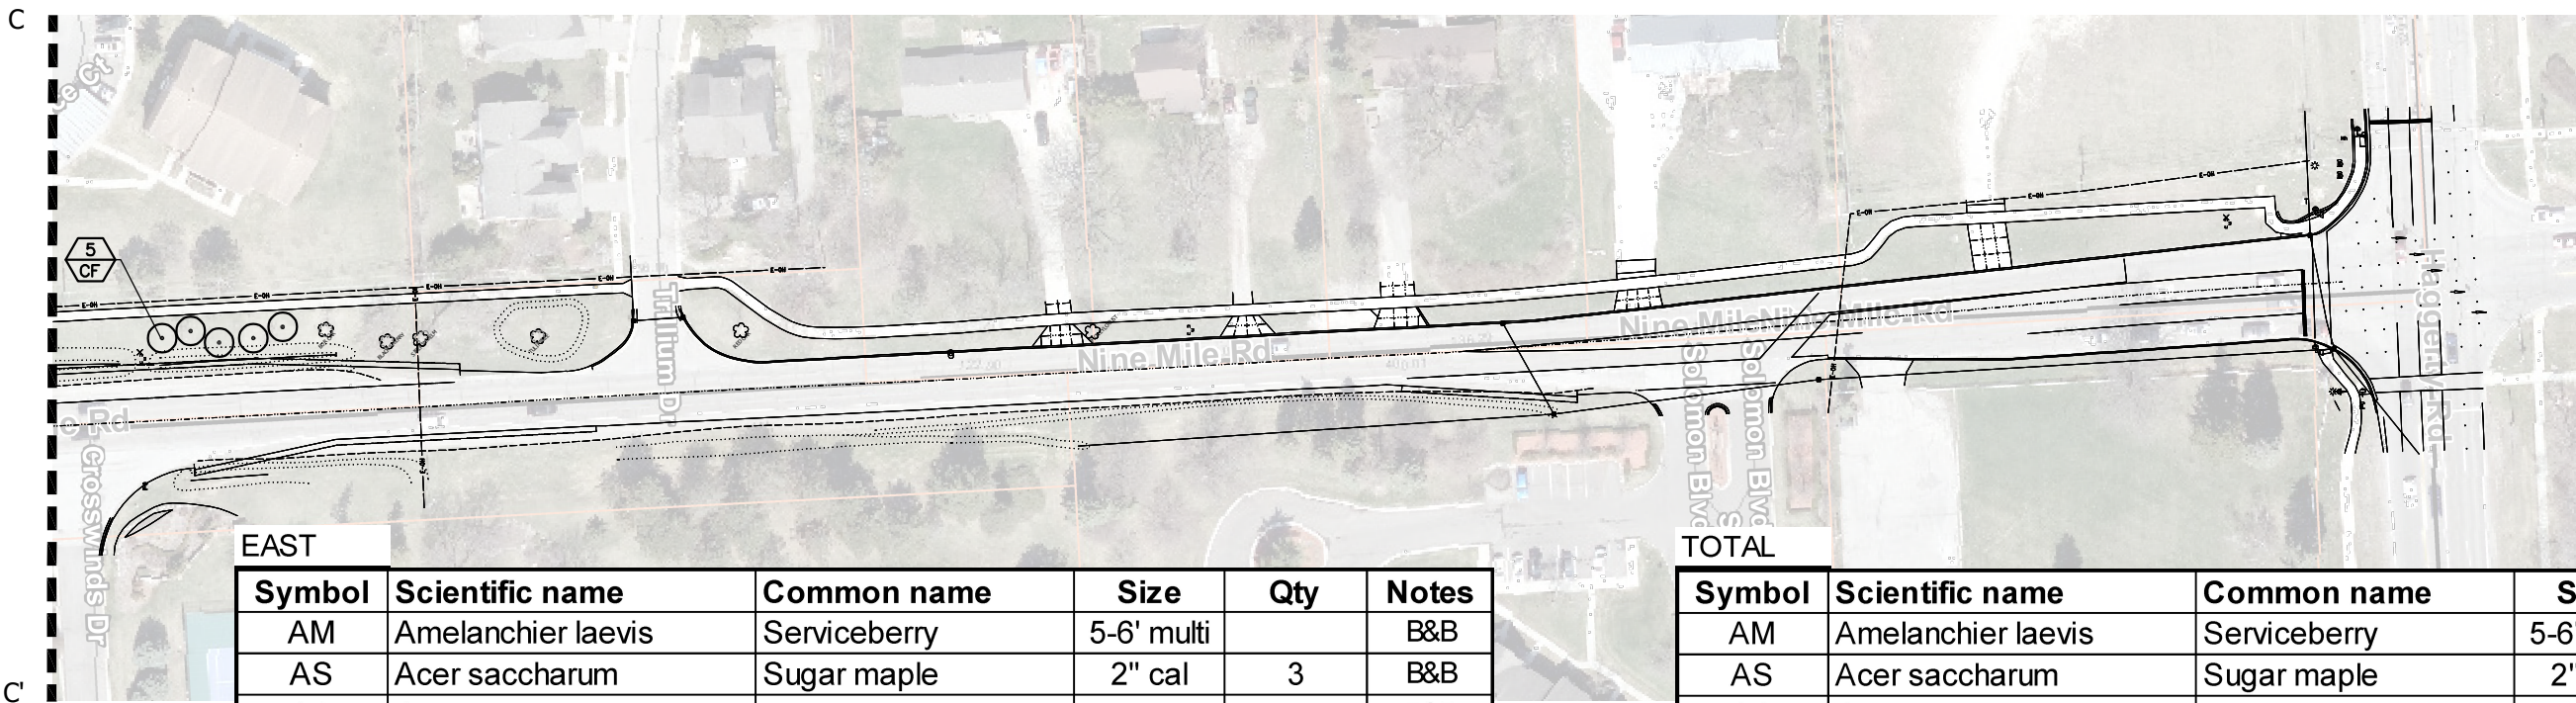


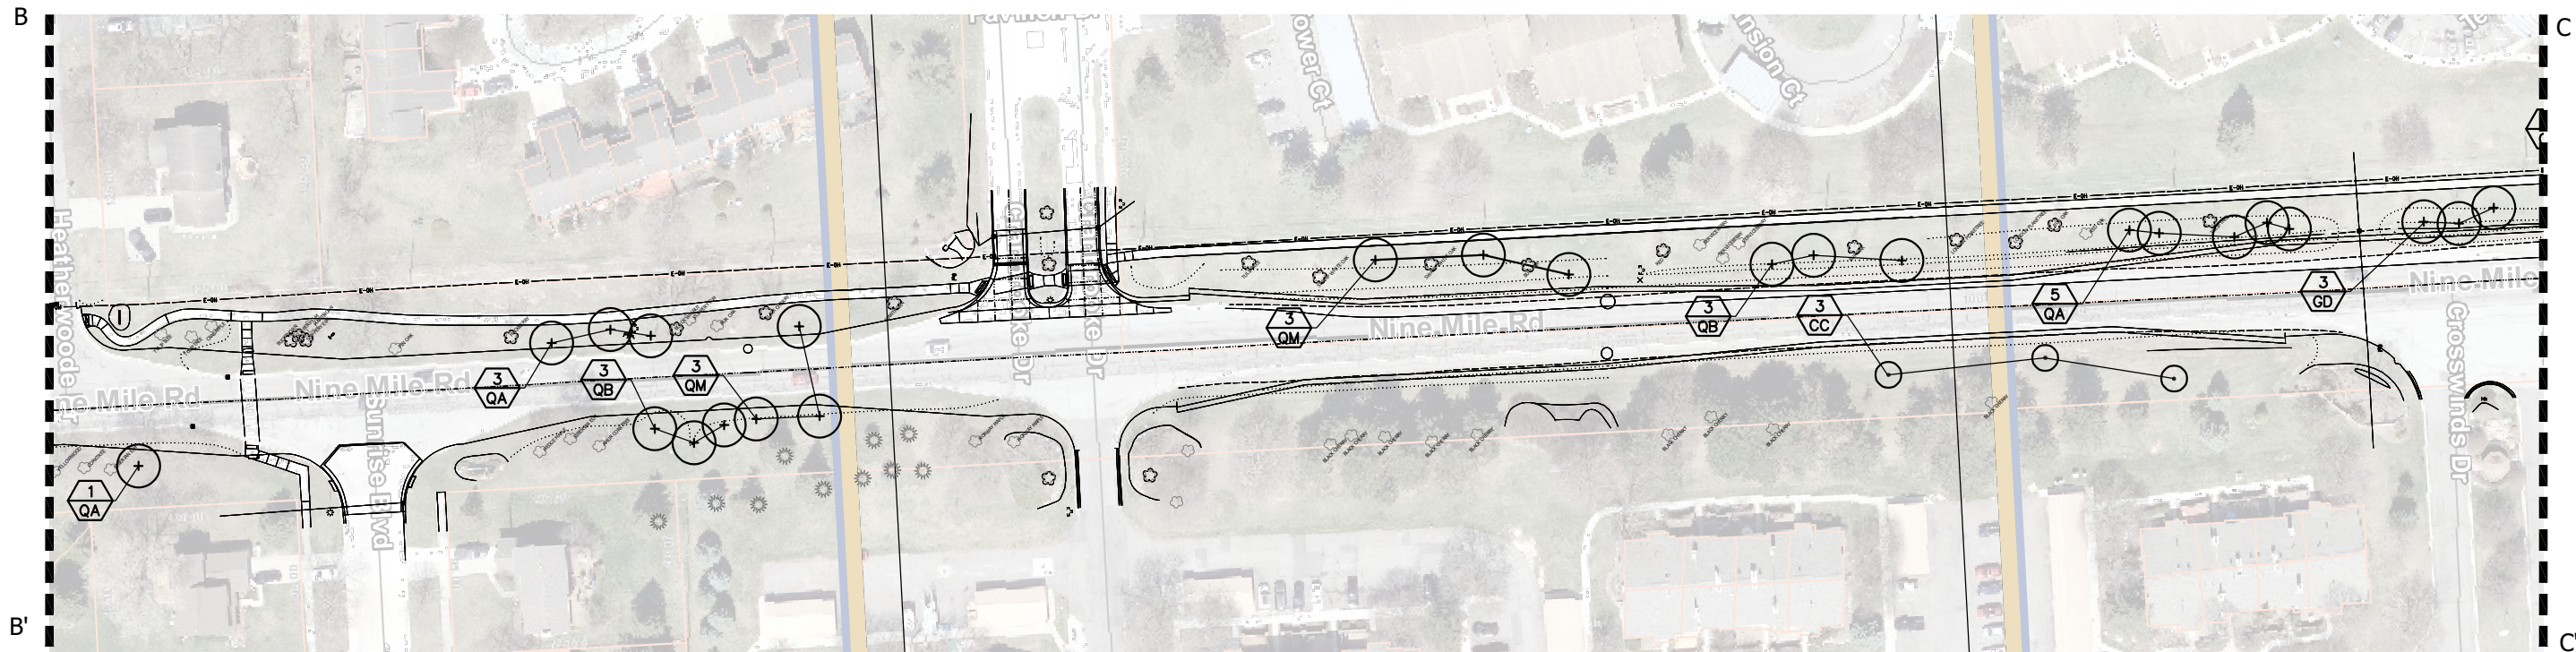

EAST					
Symbol	Scientific name	Common name	Size	Qty	Notes
AM	Amelanchier laevis	Serviceberry	5-6' multi		B&B
AS	Acer saccharum	Sugar maple	2" cal	3	B&B
CC	Cercis canadensis	Eastern redbud	1.5" cal	3	B&B
CF	Cornus florida	Flowering dogwood	1.5" cal	5	B&B
GD	Gymnocladus dioica	Kentucky Coffeetree	2" cal	3	B&B
QA	Quercus alba	White Oak	2" cal	9	B&B
QB	Quercus bicolor	Swamp white oak	2" cal	6	B&B
QM	Quercus macrocarpa	Bur oak	2" cal	6	B&B
QR	Quercus rubra	Red oak	2" cal		B&B

TOTAL					
Symbol	Scientific name	Common name	Size	Qty	Notes
AM	Amelanchier laevis	Serviceberry	5-6' multi	3	B&B
AS	Acer saccharum	Sugar maple	2" cal	6	B&B
CC	Cercis canadensis	Eastern redbud	1.5" cal	4	B&B
CF	Cornus florida	Flowering dogwood	1.5" cal	7	B&B
GD	Gymnocladus dioica	Kentucky Coffeetree	2" cal	5	B&B
QA	Quercus alba	White Oak	2" cal	16	B&B
QB	Quercus bicolor	Swamp white oak	2" cal	6	B&B
QM	Quercus macrocarpa	Bur oak	2" cal	10	B&B
QR	Quercus rubra	Red oak	2" cal	1	B&B

PROJECT: NINE MILE ROAD - EAST
SHEET: RESTORATION PLANTINGS

DATE: 10/1/2024



SCALE: 1" = 100'

