

Catholic Central STEM Addition SDFMEA

Location Map



Map Author: Humna Anjum
Date: 4/22/2025
Project: Catholic Central STEM
Version: 1.0


Amended By:
Date:
Department:

MAP INTERPRETATION NOTICE

Map information depicted is not intended to replace or substitute for any official or primary source. This map was intended to meet National Map Accuracy Standards and use the most recent, accurate sources available to the people of the City of Novi. Boundary measurements and area calculations are approximate and should not be construed as survey measurements performed by a licensed Michigan Surveyor as defined in Michigan Public Act 132 of 1970 as amended. Please contact the City GIS Manager to confirm source and accuracy information related to this map.

Legend

- Major Roads
- Minor Roads
- Project Location

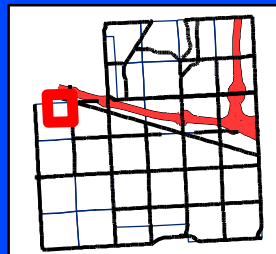

City of Novi

Engineering Division
Department of Public Works
26300 Lee BeGole Drive
Novi, MI 48375
cityofnovi.org

Feet
0 100 200 400 600
1 inch = 460 feet



ELIZABETH KUDLA SAARELA
esaarela@rsjalaw.com

27555 Executive Drive, Suite 250
Farmington Hills, Michigan 48331
P 248.489.4100 | F 248.489.1726
rsjalaw.com



ROSATI | SCHULTZ
JOPPICH | AMTSBUECHLER

March 5, 2024

Ben Croy, City Engineer
City of Novi
Field Services Complex
26300 Lee BeGole Drive
Novi, MI 48375

RE: **Catholic Central STEM Addition (JSP21-44)**
Storm Drainage Facility Maintenance Easement Agreement

Dear Mr. Croy:

We have received and reviewed the Storm Drainage Facility Maintenance Easement Agreement for storm water drainage facilities serving the Catholic Central STEM Addition. The Storm Drainage Facility Maintenance Easement Agreement is in the City's standard format and is acceptable as provided. The City's Consulting Engineer has reviewed and approved the attached exhibits. The Agreement appears to be in order and may be placed on an upcoming City Council Agenda for approval. Once approved and executed by the City, the Agreement should be recorded with Oakland County Records by the City Clerk's Office. We will forward the original to the City Clerk's office upon receipt.

Please feel free to contact me with any questions or concerns in regard to this matter.

Very truly yours,

ROSATI SCHULTZ JOPPICH
& AMTSBUECHLER PC

Elizabeth Kudla Saarela

Enclosure

Ben Croy, City Engineer
City of Novi
March 5, 2024
Page 2

C: (w/Enclosures)
Cortney Hanson, Clerk
Charles Boulard, Community Development Director
Lindsay Bell, Planner
Heather Ziegler, Planner
James Hill, Planner
Diana Shanahan, Planning Assistant
Sarah Marchioni, Community Development Building Project Coordinator
Angie Sosnowski, Community Development Bond Coordinator
Humna Anjum, Project Engineer
Rebecca Runkel, Project Engineer
Adam Yako, Project Engineer
Alyssa Craigie, Administrative Assistant
Holly Demers, Sydney Waynick, Taylor Reynolds & Ted Meadows, Spalding DeDecker
Andy Wozniak, Zeiket Wozniak & Associates
Thomas R. Schultz, Esquire

STORM DRAINAGE FACILITY
MAINTENANCE EASEMENT AGREEMENT

THIS EASEMENT AGREEMENT is made this ____ day of _____, 20__, by and between The Catholic Central High School of Detroit, a Michigan nonprofit corporation, (aka Catholic Central High School of Detroit Michigan or Catholic Central High School), whose address is 27225 Wixom Road, Novi, Michigan 48374 (hereinafter the "Owner"), and the City of Novi, its successors, assigns, or transferees, whose address is 45175 Ten Mile Road, Novi, MI 48375 (hereinafter the "City").

RECITATIONS:

- A. Owner is the owner and developer of a certain parcel of land situated in Section 18 of the City of Novi, Oakland County, Michigan, described on the attached and incorporated **Exhibit A** (the "Property"). Owner has received final site plan approval for the construction of a building addition to the existing school on the Property. Tax Identification Number: 22-18-200-027
- B. The building addition shall contain certain storm drainage, detention, and/or retention facilities, including but not limited to, a detention/sedimentation basin, for the collection, conveyance, storage, treatment, and/or discharge of stormwater from the Property in accordance with all approved plans, and all applicable ordinances, laws, and regulations.

NOW, THEREFORE, the Owner hereby covenants and agrees that the Owner shall, at its own expense, perpetually preserve, maintain, and repair all storm drainage, detention, and retention facilities, including all wetlands which are part of the system, to ensure that the same continue to function as intended. The Owner shall establish a regular and systematic program of maintenance (the "Schedule of Maintenance") for such facilities and areas to ensure that the physical condition and intended function of such areas and facilities shall be preserved and maintained. The Schedule of Maintenance and the annual estimated costs for maintenance and repairs for the first three (3) years are described in the attached Exhibit B.

In the event that the Owner shall at any time fail to carry out the responsibilities specified within this agreement, and/or in the event of a failure to preserve and/or maintain the stormwater drainage, detention, and retention facilities in reasonable order and condition, the City may serve

written notice upon the Owner setting forth the deficiencies in maintenance and/or preservation along with a demand that the deficiencies be cured within a stated reasonable time period, and the date, time and place for a hearing before the City for the purpose of allowing Owner an opportunity to be heard as to why the City should not proceed with the correction of the deficiency or obligation which has not been undertaken or properly fulfilled. At any such hearing, the time for curing and the hearing itself may be extended and/or continued to a date certain. If, following such hearing, the person conducting the hearing shall determine that the obligation has not been fulfilled or failure corrected within the time specified in the notice, as determined by the City in its reasonable discretion, the City shall thereupon have the power and authority, but not the obligation, to enter upon the Property, or cause its agents or contractors to enter the Property through the Ingress/Egress Easement Area as described and depicted in **Exhibit C** and perform such obligation or take such corrective measures as reasonably found by the City to be appropriate or necessary with respect to the detention/sedimentation basin within the Detention/Sedimentation Basin Easement Area described and depicted in **Exhibit D**, for the purposes described above. The cost and expense of making and financing such actions by the City, including notices by the City and reasonable legal fees incurred by the City, plus an administrative fee in an amount equivalent to twenty-five (25%) percent of the total of all such costs and expenses incurred, shall be paid by Owner within thirty (30) days of billing to the Owner. All unpaid amounts may be placed on the delinquent tax roll of the City as to the Property, and shall accrue interest and penalties, and shall be collected as, and deemed delinquent real property taxes, according to the laws made and provided for the collection of delinquent real property taxes. At the discretion of the City, such costs and expenses may be collected by a suit initiated against the Owner, and, in such event, the Owner shall pay all court costs and reasonable attorney fees incurred by the City in connection with such suit.

The Owner, its agents, representatives, successors, and assigns shall defend, indemnify, and hold harmless the City and the City's, elected officials, agents, and employees, from any and all costs, claims, suits, actions, losses, damages, or demands, including court costs and attorneys' fees, relating in any way to or arising out of the design, construction, use, inspection, maintenance, repair, or operation (or omissions in such regard) of the storm drainage system which is the subject of this Agreement.

The parties hereto make this Agreement on behalf of themselves, their heirs, successors, assigns, and transferees, and hereby warrant that they have the authority and capacity to execute this Agreement and bind the property as described in the terms and conditions of this agreement.

Invalidation of any of these covenants or conditions by Judgment or Court Order shall in no way affect the validity of any other provision which shall remain in full force and effect.

This agreement shall run with the land and be binding upon all owners, their agents, heirs, successors, assigns, and transferees.

Tax Identification Number: 22-18-200-027

IN WITNESS WHEREOF, Owner has executed this Agreement as of the day and year first above set forth.


OWNER
The Catholic Central High School of Detroit, a
Michigan nonprofit corporation


By: Edward Turek
Its: President

STATE OF MICHIGAN)
) ss.
COUNTY OF OAKLAND)

The foregoing instrument was acknowledged before me this 6 day of FEBRUARY, 2024, by Edward Turek, as the President of The Catholic Central High School of Detroit, a Michigan nonprofit corporation.

MICHAEL D. WILSON
NOTARY PUBLIC, STATE OF MI
COUNTY OF OAKLAND
MY COMMISSION EXPIRES Oct 15, 2028
ACTING IN COUNTY OF Oakland

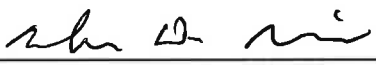
Notary Public
Acting in Oakland County, Michigan
My Commission Expires: 10-15-28

CITY OF NOVI, A Municipal Corporation

By:
Its:

STATE OF MICHIGAN)
) ss.
COUNTY OF OAKLAND)

The foregoing instrument was acknowledged before me on this ____ day of _____ 20____, by, _____, on behalf of the City of Novi, a Municipal Corporation.

Notary Public
Acting in Oakland County, Michigan
My Commission Expires: _____

Tax Identification Number: 22-18-200-027

Drafted by: Elizabeth K. Saarela, Esquire Johnson, Rosati, Schultz & Joppich, P.C. 27555 Executive Drive, Suite 250 Farmington Hills, MI 48331	And when recorded return to: Cortney Hanson, City Clerk City of Novi 45175 Ten Mile Rd Novi, MI 48375
--	---

EXHIBIT 'A'

PARCEL 22-18-200-027 LEGAL DESCRIPTION:

PART OF THE NORTHEAST 1/4 OF SECTION 18, T. 1 N., R. 8 E., CITY OF NOVI, OAKLAND COUNTY, MICHIGAN DESCRIBED AS:

COMMENCING AT THE NORTH 1/4 CORNER OF SECTION 18 AND PROCEEDING ALONG THE NORTH AND SOUTH 1/4 LINE OF SAID SECTION 18, S. 00°15'03" E. 1320.00 FEET TO THE POINT OF BEGINNING; THENCE S. 89°31'51" E. 1327.47 FEET; THENCE N. 00°44'12" W. 676.15 FEET; THENCE S. 89°31'51" E. 29.92 FEET; THENCE 177.40 FEET ALONG THE ARC OF A CURVE TO THE RIGHT, RADIUS 200.00 FEET, CENTRAL ANGLE 50°49'12" AND A CHORD THAT BEARS S. 64°07'16" E. 171.64 FEET; THENCE 417.22 FEET ALONG THE ARC OF A CURVE TO THE LEFT, RADIUS 459.96 FEET, CENTRAL ANGLE 51°58'21" AND A CHORD THAT BEARS S. 64°41'50" E. 403.07 FEET; THENCE N. 89°19'00" E. 165.00 FEET; THENCE S. 00°41'00" E. 384.00 FEET; THENCE N. 89°19'00" E. 539.99 FEET TO A POINT ON THE 60 FOOT RIGHT OF WAY LINE OF WIXOM ROAD; THENCE ALONG SAID LINE S. 00°41'00" E. 1098.12 FEET TO A POINT ON THE NORTH LINE OF ISLAND LAKE VINEYARDS, OAKLAND COUNTY CONDOMINIUM PLAN NUMBER 1271; THENCE ALONG SAID LINE N. 89°23'05" W. 2585.76 FEET TO A POINT ON THE EAST LINE OF ANDELINA RIDGE, OAKLAND COUNTY CONDOMINIUM PLAN NUMBER 2063; THENCE ALONG SAID LINE N. 00°15'03" W. 1028.05 FEET ALONG SAID NORTH-SOUTH 1/4 LINE TO THE POINT OF BEGINNING CONTAINING 70.27 ACRES MORE OR LESS, BEING SUBJECT TO EASEMENTS AND RESTRICTIONS OF RECORD AND THE RIGHTS OF THE PUBLIC OR ANY GOVERNMENTAL AGENCY OVER WIXOM ROAD.

BASIS OF BEARING FOR THE PROPERTY DESCRIPTION IS
THE NORTH-SOUTH 1/4 LINE OF SECTION 28 BEING S. 00°15'03" E.

REVISIONS			OVERALL LEGAL DESCRIPTION CATHOLIC CENTRAL HIGH SCHOOL CITY OF NOVI OAKLAND COUNTY MICHIGAN		DATE	SCALE HOR: 1" =	
ITEM	DATE	BY			1-26-22	FIELD BOOK NO.	
			Z E I M E T W O Z N I A K & ASSOCIATES Civil Engineers & Land Surveyors 55800 GRAND RIVER AVE, SUITE 100 NEW HUDSON, MICHIGAN 48165 P: (248) 437-5099 F: (248) 437-5222 www.zeimetwozniak.com		DESIGNED BY	JOB NO.	© COPYRIGHT 2022
						19120.2	
					DRAWN BY	SHEET NO.	
					PTG	1/1	

EXHIBIT 'B'

MAINTENANCE TASKS AND SCHEDULE		
TASKS:	SCHEDULE:	BUDGET AMOUNT
Inspect for sediment accumulation (Storm sewer and basins)	Anually	\$ 500.00
Removal of sediment accumulation	As needed*	\$ 1,000.00
Inspect for floatables and debris	Anually	\$ 250.00
Cleaning of floatables and debris	Anually	\$ 500.00
Inspection for erosion	Anually	\$ 225.00
Reestablish permanent vegetation on eroded slopes	As needed*	\$ 1,000.00
Mowing	0 to 2 times per year	\$ 1,500.00
Inspect structural elements during wet weather and compare to as-built plans (by professional engineer	Anually	\$ 1,500.00
Make adjustments or replacements as determined by inspection	As needed*	\$ 1,200.00
Total Annual Budget		\$ 7,675.00
* "As needed" means when sediment has accumulated to a depth of one foot.		

PARCEL ID NO. 22-18-200-027


REVISIONS			STORMWATER DRAINAGE FACILITY MAINTENANCE TASK & BUDGET		DATE	SCALE HOR: 1" =	
ITEM	DATE	BY			1-26-22	FIELD BOOK NO.	
			NOVIMICHIGAN Z EIMET W OZNIAK & ASSOCIATES Civil Engineers & Land Surveyors 55800 GRAND RIVER AVE, SUITE 100 NEW HUDSON, MICHIGAN 48165 P: (248) 437-5099 F: (248) 437-5222 www.zeimetwozniak.com		DESIGNED BY	JOB NO.	© COPYRIGHT 2022
						19120.2	
					DRAWN BY	SHEET NO.	
						1/1	

EXHIBIT 'C'

N. 1/4 CORNER
SECTION 18
T. 1 N., R. 8 E.
CITY OF NOVI
OAKLAND CO., MI

N.E. CORNER
SECTION 18
T. 1 N., R. 8 E.
CITY OF NOVI
OAKLAND CO., MI

C/L 12 MILE ROAD
(33' WD., 1/2 WIDTH)

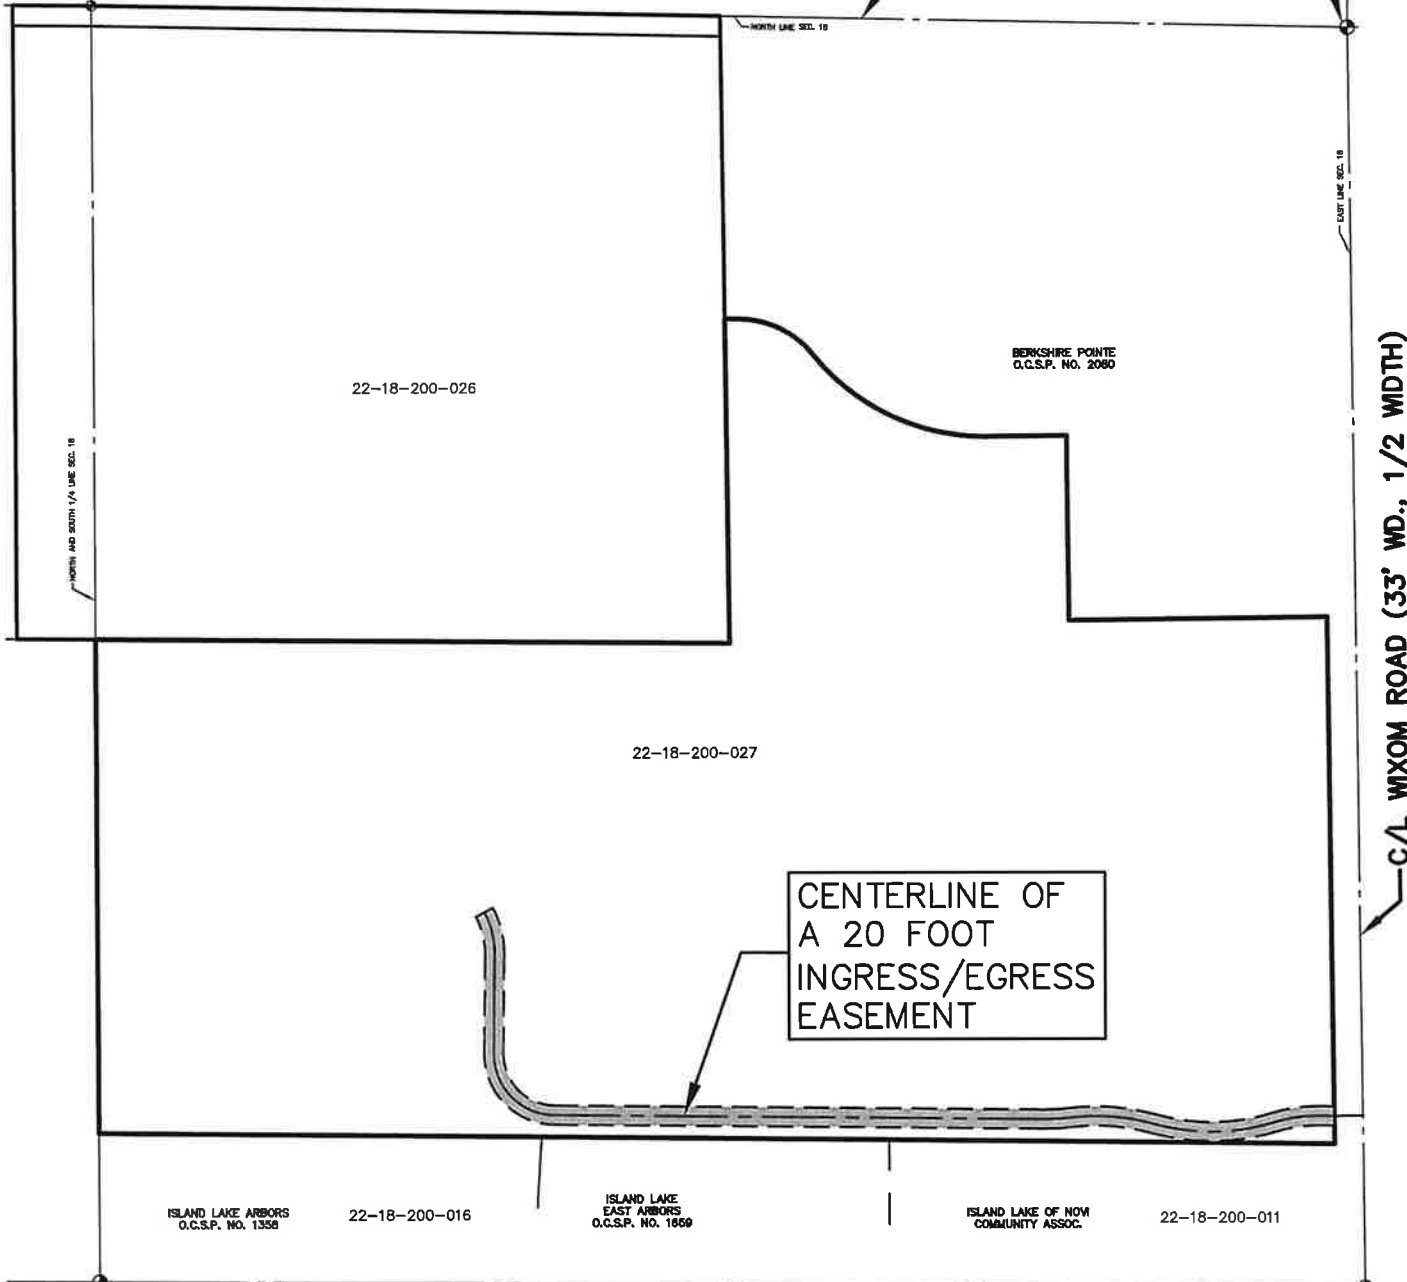

LEGEND

———— BOUNDARY LINE
- - - - - EASEMENTS (ESMT.)



SCALE: 1" = 400'


REVISIONS			INGRESS/EGRESS EASEMENT CATHOLIC CENTRAL HIGH SCHOOL CITY OF NOVI OAKLAND COUNTY MICHIGAN			DATE		SCALE	
ITEM	DATE	BY				1-26-22		HOR: 1" =	
REVISE PER REVIEW	4-26-23		ZEIMET WOZNAK & ASSOCIATES Civil Engineers & Land Surveyors 55800 GRAND RIVER AVE, SUITE 100 NEW HUDSON, MICHIGAN 48165 P: (248) 437-5099 F: (248) 437-5222 www.zeimetwozniak.com			DESIGNED BY		JOB NO.	
								19120.2	
						DRAWN BY		SHEET NO.	
						PTG		1/2	

N.E. CORNER
SECTION 18
T. 1 N., R. 8 E.
CITY OF NOVI
OAKLAND CO., MI

EXHIBIT 'C'

LEGEND

———— BOUNDARY LINE
----- EASEMENTS (ESMT.)

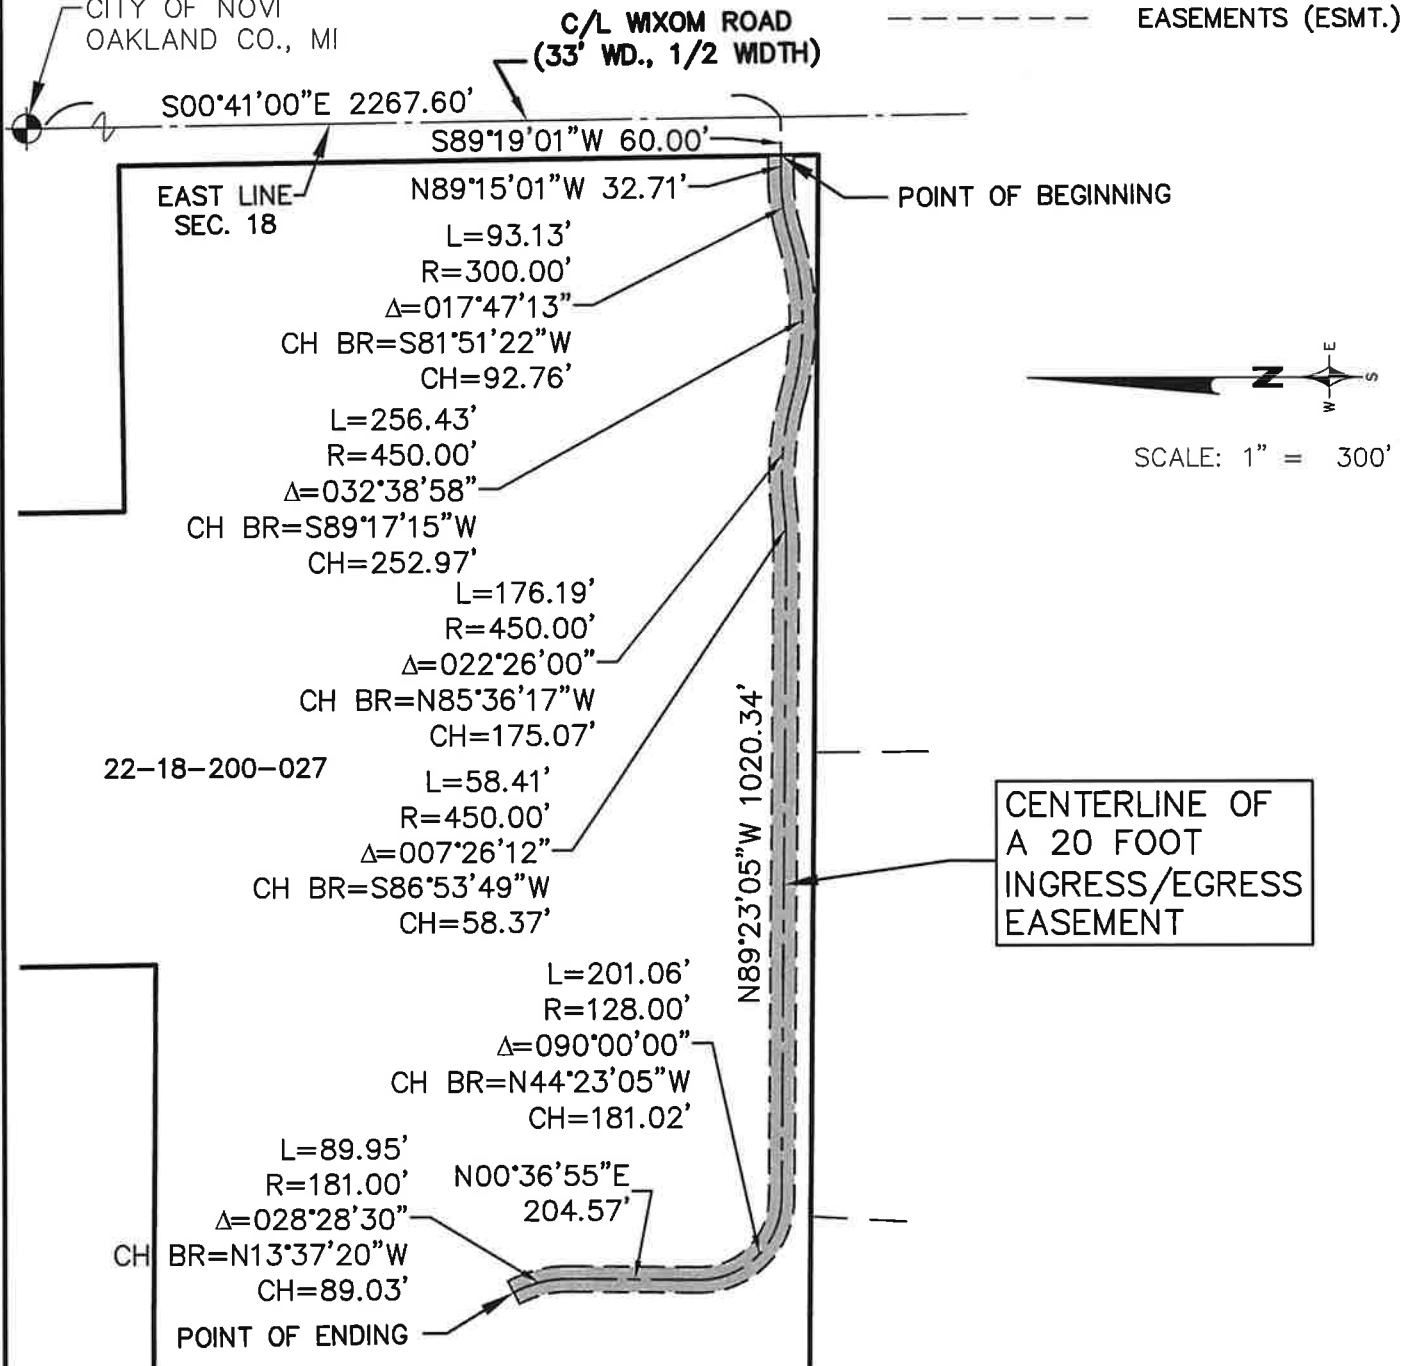


INGRESS/EGRESS EASEMENT LEGAL DESCRIPTION

A 20 FOOT WIDE CENTERLINE DESCRIPTION OF A INGRESS/EGRESS EASEMENT LOCATED IN THE N.E. 1/4 OF SECTION 18, T. 1 N., R. 8 E., CITY OF NOVI, OAKLAND COUNTY, MICHIGAN DESCRIBED AS:

COMMENCING AT THE N.E. CORNER OF SAID SECTION 18, THENCE S. 00°41'00" E. 2267.60 FEET ALONG THE EAST LINE OF SAID SECTION 18 ALSO BEING THE CENTERLINE OF WIXOM ROAD (33 FEET WIDE, 1/2 WIDTH); THENCE S. 89°19'01" W. 60.00 FEET TO A POINT ON THE WEST RIGHT OF WAY LINE OF SAID WIXOM ROAD, SAID POINT ALSO BEING THE POINT OF BEGINNING OF SAID EASEMENT CENTERLINE; THENCE ALONG SAID EASEMENT CENTERLINE THENCE N. 89°15'01" W. 32.71 FEET; THENCE 93.13 FEET ALONG THE ARC OF A CURVE TO THE LEFT, RADIUS 300 FEET, CENTRAL ANGLE 17°47'13" AND A CHORD THAT BEARS S. 81°51'22" W. 92.76 FEET; THENCE 256.43 FEET ALONG THE ARC OF A CURVE TO THE RIGHT, RADIUS 450.00 FEET, CENTRAL ANGLE 32°38'58" AND A CHORD THAT BEARS S. 89°17'15" W. 252.97 FEET; THENCE 176.19 FEET ALONG THE ARC OF A CURVE TO THE LEFT, RADIUS 450.00 FEET, CENTRAL ANGLE 22°26'00" AND A CHORD THAT BEARS N. 85°36'17" W. 175.07 FEET; THENCE 58.41 FEET ALONG THE ARC OF A CURVE TO THE RIGHT, RADIUS 450.00 FEET, CENTRAL ANGLE 07°26'12" AND A CHORD THAT BEARS S. 86°53'49" W. 58.37 FEET; THENCE N. 89°23'05" W. 1020.34 FEET; THENCE 201.06 FEET ALONG THE ARC OF A CURVE TO THE RIGHT, RADIUS 128.00 FEET, CENTRAL ANGLE 90°00'00" AND A CHORD THAT BEARS N. 44°23'05" W. 181.02 FEET; THENCE N. 00°36'55" E. 204.57 FEET; THENCE 89.95 FEET ALONG THE ARC OF A CURVE TO THE LEFT, RADIUS 181.00 FEET, CENTRAL ANGLE 28°28'30" AND A CHORD THAT BEARS N. 13°37'20" W. 89.03 FEET TO THE POINT OF ENDING OF SAID EASEMENT CENTERLINE.

REVISIONS			INGRESS/EGRESS EASEMENT CATHOLIC CENTRAL HIGH SCHOOL CITY OF NOVI OAKLAND COUNTY MICHIGAN		DATE 1-26-22		SCALE HOR: 1" = FIELD BOOK NO.	
ITEM	DATE	BY			DESIGNED BY		JOB NO. 19120.2	
REVISE PER REVIEW	4-26-23		ZEIMET WOZNAK & ASSOCIATES Civil Engineers & Land Surveyors 55800 GRAND RIVER AVE, SUITE 100 NEW HUDSON, MICHIGAN 48165 P: (248) 437-5099 F: (248) 437-5222 www.zeimetwozniak.com		DRAWN BY PTG		SHEET NO. 2/2	


EXHIBIT 'D'

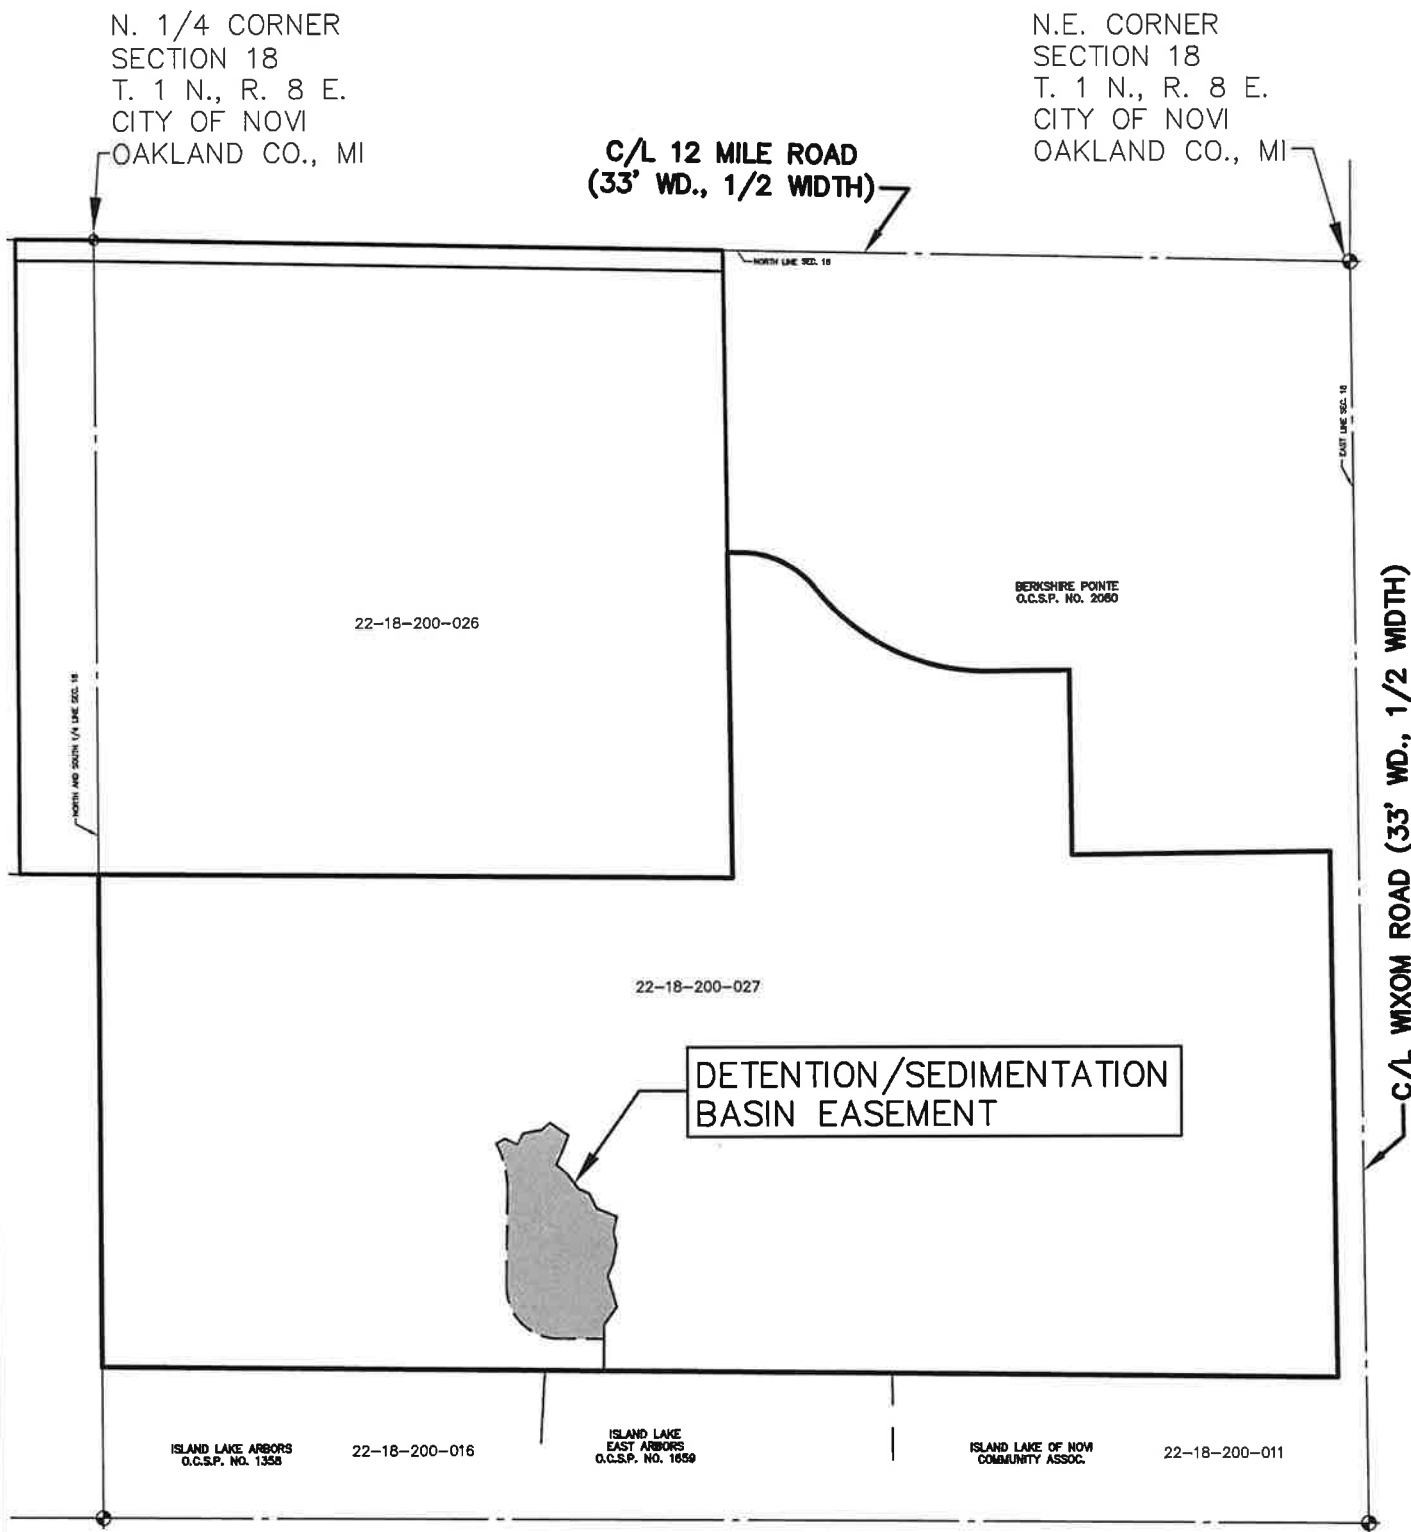

REVISIONS			DETENTION/SEDIMENTATION BASIN EASEMENT CATHOLIC CENTRAL HIGH SCHOOL CITY OF NOVI OAKLAND COUNTY MICHIGAN			DATE		SCALE HOR: 1" =	
ITEM	DATE	BY				1-26-22		FIELD BOOK NO.	
REVISE PER REVIEW	4-26-23		ZEIMET WOZNIAK & ASSOCIATES Civil Engineers & Land Surveyors 55800 GRAND RIVER AVE, SUITE 100 NEW HUDSON, MICHIGAN 48165 P: (248) 437-5099 F: (248) 437-5222 www.zeimetwozniak.com			DESIGNED BY	JOB NO.	19120.2	
						DRAWN BY	SHEET NO.		
						PTG	1/3		

EXHIBIT 'D'

N.E. CORNER
SECTION 18
T. 1 N., R. 8 E.
CITY OF NOVI
OAKLAND CO., MI

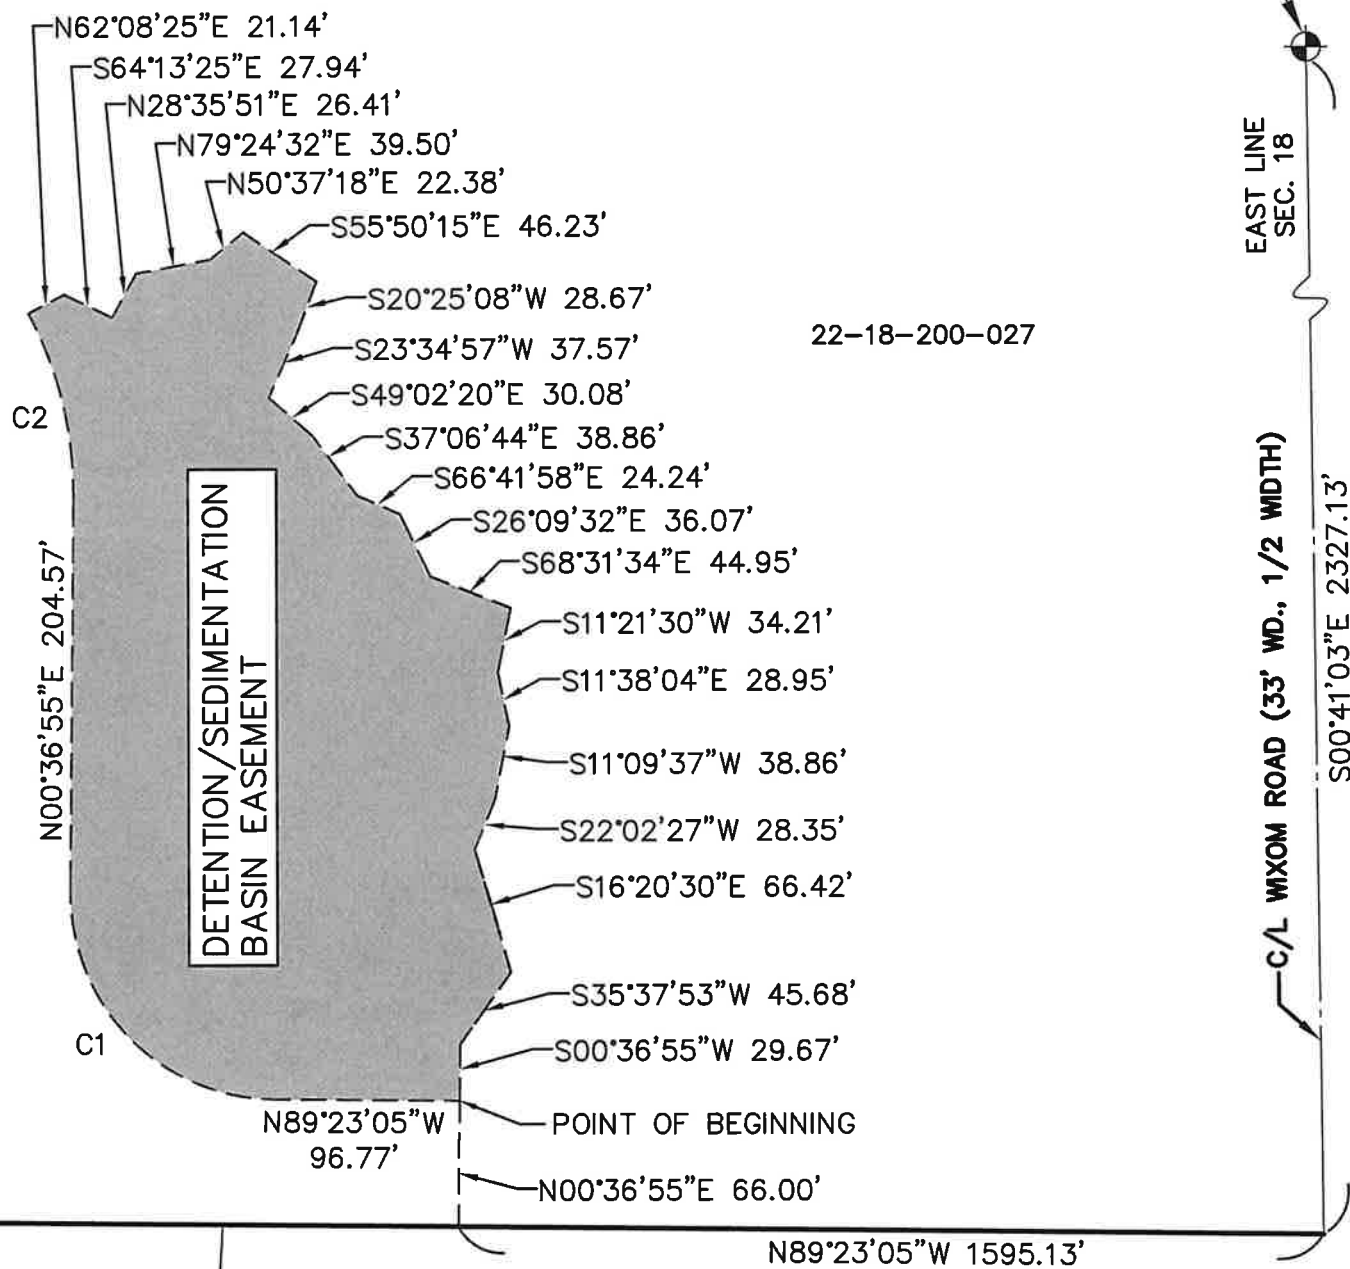

CURVE DATA

CURVE	ARC	RADIUS	CENTRAL ANGLE	CHORD BEARING	CHORD LENGTH
1	169.65'	108.00'	90°00'00"	N. 44°23'05" W.	152.74'
2	99.89'	201.00'	28°28'30"	N. 13°37'20" W.	98.87'

LEGEND

	BOUNDARY LINE
	EASEMENTS (ESMT.)
C1	CURVE LABEL



SCALE: 1" = 100'

REVISIONS			DETENTION/SEDIMENTATION BASIN EASEMENT CATHOLIC CENTRAL HIGH SCHOOL CITY OF NOVI OAKLAND COUNTY MICHIGAN			DATE 1-26-22		SCALE HOR: 1" = FIELD BOOK NO.	
ITEM	DATE	BY							
REVISE PER REVIEW	4-26-23		 Civil Engineers & Land Surveyors 55800 GRAND RIVER AVE, SUITE 100 NEW HUDSON, MICHIGAN 48165 P: (248) 437-5099 F: (248) 437-5222 www.zeimetwozniak.com			DESIGNED BY	JOB NO. 19120.2	SHEET NO. 2/3	
						DRAWN BY PTG			

EXHIBIT 'D'

DETENTION/SEDIMENTATION BASIN EASEMENT LEGAL DESCRIPTION

A DESCRIPTION OF A DETENTION/SEDIMENTATION BASIN EASEMENT LOCATED IN THE N.E. 1/4 OF SECTION 18, T. 1 N., R. 8 E., CITY OF NOVI, OAKLAND COUNTY, MICHIGAN DESCRIBED AS:

COMMENCING AT THE N.E. CORNER OF SAID SECTION 18, THENCE S. 00°41'03" E. 2327.13 FEET ALONG THE EAST LINE OF SAID SECTION 18 ALSO BEING THE CENTERLINE OF WIXOM ROAD (33 FEET WIDE, 1/2 WIDTH); THENCE N. 89°23'05" W. 1595.13 FEET; THENCE N. 00°36'55" E. 66.00 FEET TO THE POINT OF BEGINNING OF SAID EASEMENT; THENCE ALONG SAID EASEMENT N. 89°23'05" W. 96.77 FEET; THENCE 169.65 FEET ALONG THE ARC OF A CURVE TO THE RIGHT, RADIUS 108.00 FEET, CENTRAL ANGLE 90°00'00" AND A CHORD THAT BEARS N. 44°23'05" W. 152.74 FEET; THENCE N. 00°36'55" E. 204.57 FEET; THENCE 99.89 FEET ALONG THE ARC OF A CURVE TO THE LEFT, RADIUS 201.00 FEET, CENTRAL ANGLE 28°28'30" AND A CHORD THAT BEARS N. 13°37'20" W. 98.87 FEET; THENCE N. 62°08'25" E. 21.14 FEET; THENCE S. 64°13'25" E. 27.94 FEET; THENCE N. 28°35'51" E. 26.41 FEET; THENCE N. 79°24'32" E. 39.50 FEET; THENCE N. 50°37'18" E. 22.38 FEET; THENCE S. 55°50'15" E. 46.23 FEET; THENCE S. 20°25'08" W. 28.67 FEET; THENCE S. 23°34'57" W. 37.57 FEET; THENCE S. 49°02'20" E. 30.08 FEET; THENCE S. 37°06'44" E. 38.86 FEET; THENCE S. 66°41'58" E. 24.24 FEET; THENCE S. 26°09'32" E. 36.07 FEET; THENCE S. 68°31'34" E. 44.95 FEET; THENCE S. 11°21'30" W. 34.21 FEET; THENCE S. 11°38'04" E. 28.95 FEET; THENCE S. 11°09'37" W. 38.86 FEET; THENCE S. 22°02'27" W. 28.35 FEET; THENCE S. 16°20'30" E. 66.42 FEET; THENCE S. 35°37'53" W. 45.68 FEET; THENCE S. 00°36'55" W. 29.67 FEET TO THE POINT OF BEGINNING.

PARCEL ID NO. 22-18-200-027

REVISIONS			DETENTION/SEDIMENTATION BASIN EASEMENT CATHOLIC CENTRAL HIGH SCHOOL CITY OF NOVI OAKLAND COUNTY MICHIGAN		DATE		SCALE HOR: 1" =	
ITEM	DATE	BY			1-26-22		FIELD BOOK NO.	
REVISE PER REVIEW	4-26-23				DESIGNED BY		JOB NO. 19120.2	
					DRAWN BY		SHEET NO.	
					PTG		3/3	
			Z EIMET W OZNIAK & ASSOCIATES Civil Engineers & Land Surveyors 55800 GRAND RIVER AVE, SUITE 100 NEW HUDSON, MICHIGAN 48165 P: (248) 437-5099 F: (248) 437-5222 www.zeimetwozniak.com					

© COPYRIGHT 2022

February 12, 2024

Ben Croy
City of Novi
26300 Lee BeGole Drive
Novi, Michigan 48375

Re: Catholic Central STEM Addition - Acceptance Documents Review
Novi # JSP21-0044
SDA Job No. NV22-204
FINAL DOCUMENTS APPROVED

Dear Mr. Croy:

We have reviewed the Acceptance Document Package received by our office on February 09, 2024 against the Final Site Plan (Stamping Set) approved on March 8, 2022 and as-built records. We offer the following comments:

Final Acceptance Documents:

1. On-Site Water System Easement
(executed dated 02/06/2024: exhibits dated 01/26/22)
Exhibit Approved
2. On-Site Sanitary Sewer Easement
(executed dated 02/06/2024: exhibits dated 11/22/2022)
Exhibits Approved.
3. Sanitary Sewer Manhole Access Easement
(executed dated 02/06/2024: exhibits dated 03/28/2023)
Exhibits Approved.
4. Storm Drainage Facility / Maintenance Easement Agreement
(executed dated 02/06/2024: exhibits dated 04/26/2023)
Exhibits Approved.
5. Woodland Conservation Easement
(executed 02/09/2024: exhibits dated 1/26/2022)
Exhibits Approved.
6. Bill of Sale: Water Supply System
(executed dated 02/06/2024: exhibits dated 01/28/2022)
Exhibits Approved
7. Bill of Sale: Sanitary Sewer System
(executed dated 02/06/2024: exhibit dated 11/22/2022)
Exhibit Approved
8. Full Unconditional Waivers of Lien from contractors installing public utilities

(executed dated 03/21/2023)
Approved.

9. Sworn Statement signed by Developer
(executed dated 03/04/2023)
Approved.

Unless otherwise stated above, the documents as submitted were found to be acceptable by our office pending review by the City Attorney. Legal review will not occur until a current title policy is submitted to the City. For those documents which require revisions, please forward those revised documents to the City for further review and approval.

The City Attorney's Office will retain the original documents in their files until such time as they are approved and ready (notarized and executed properly) for the mayor's signature.

It should be noted that the Plan Review Center Report dated February 16, 2022 contains all documentation requirements necessary prior to construction and occupancy of the facility.

If you have any questions regarding this matter, please contact this office at your convenience.

Sincerely,

SPALDING DEDECKER


Taylor E. Reynolds, PE
Senior Project Manager

Cc (via Email): Holly Demers, Spalding DeDecker
Adam Yako, City of Novi
Cortney Hanson, City of Novi
Diana Shanahan, City of Novi
Sarah Marchioni, City of Novi
Humna Anjum, City of Novi
Beth Saarela, Rosati, Schultz, Joppich, Amtsbuechler
Angie Sosnowski, City of Novi
Melissa Morris, City of Novi
Alyssa Craigie, City of Novi
Barb McBeth, City of Novi
Lindsay Bell, City of Novi
Diana Shanahan, City of Novi
James Hill, City of Novi
Heather Zeigler, City of Novi