


2023-25 Water Main Replacement Location Map

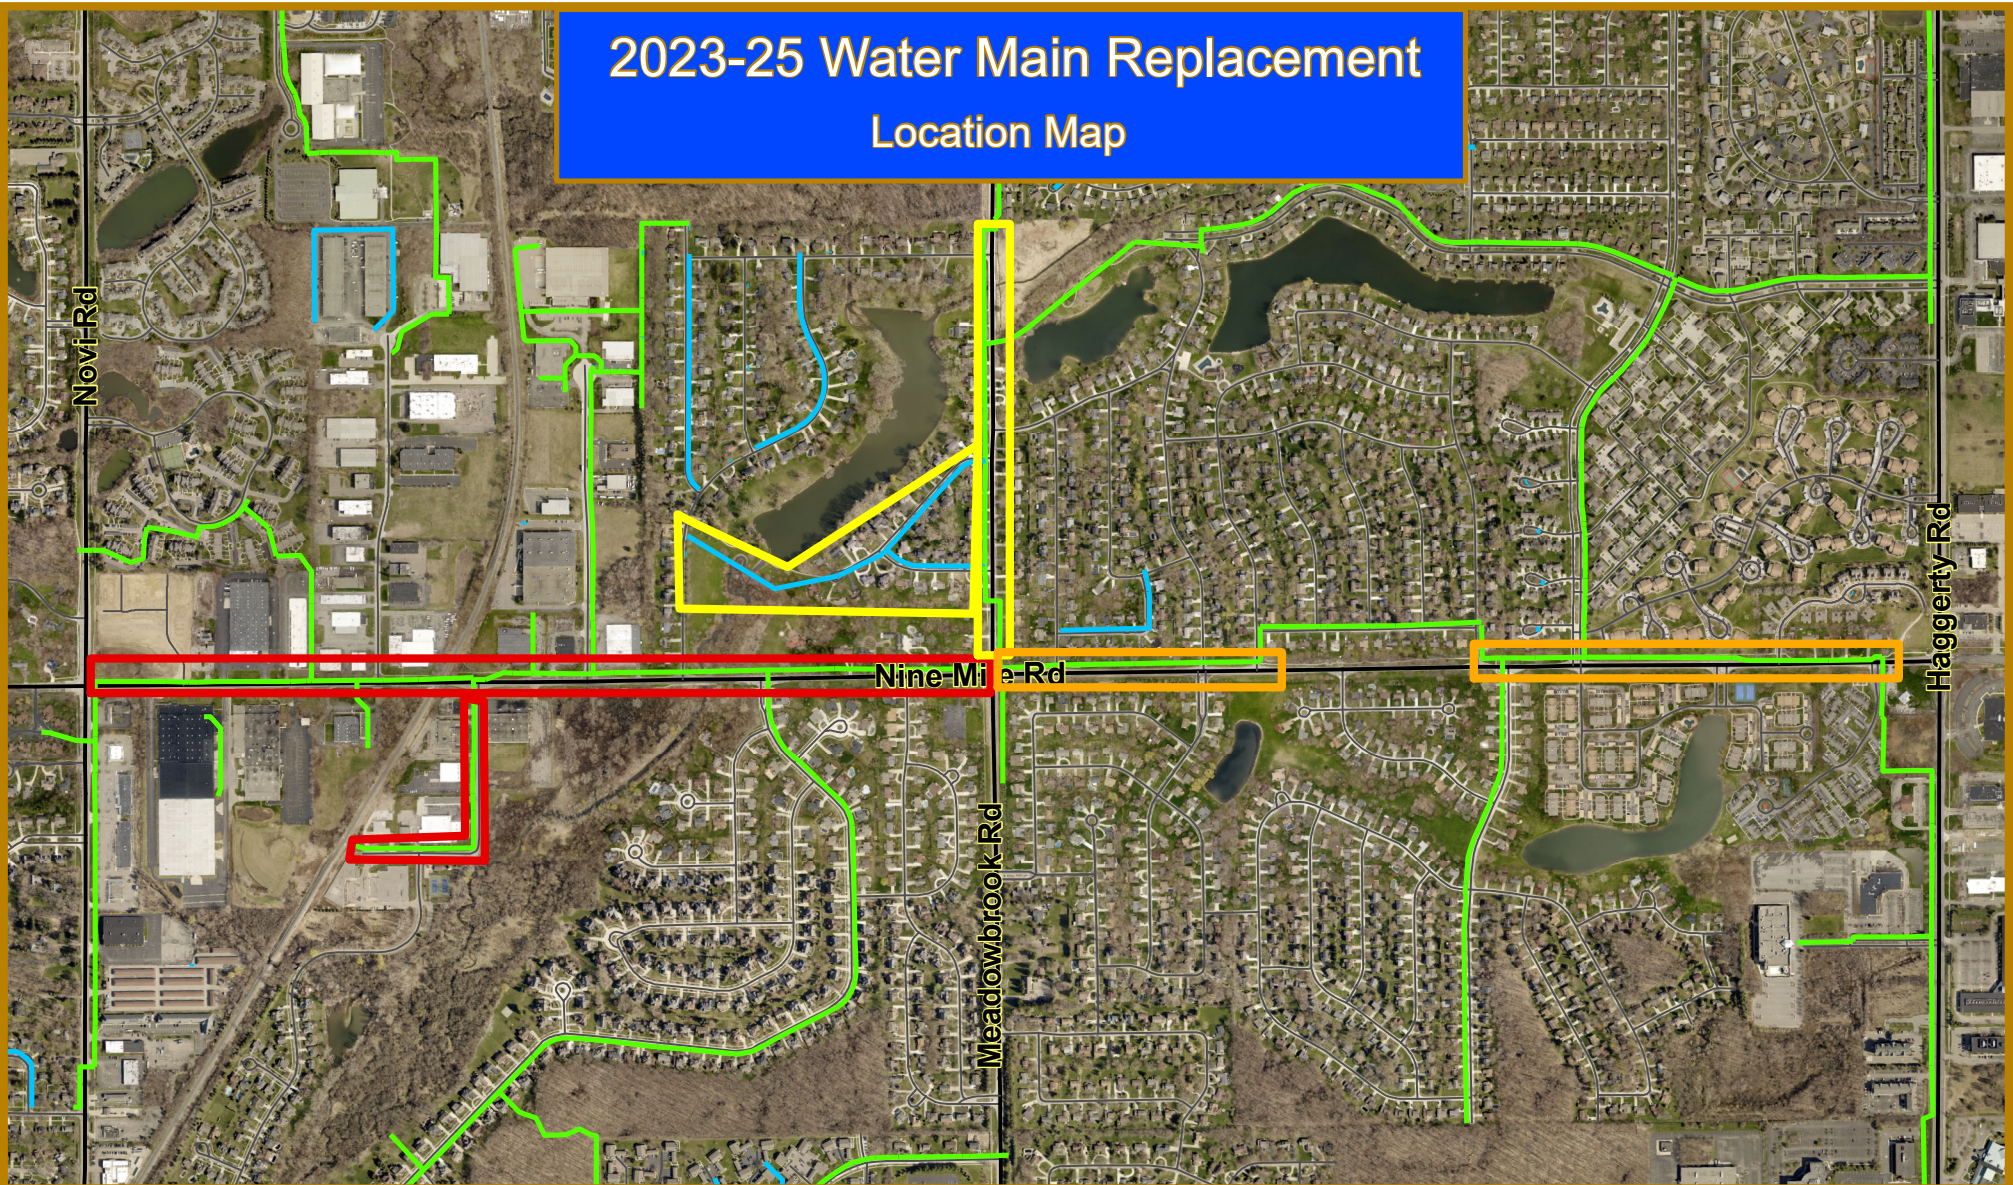

Map Author: Rebecca Runkel
Date: 4-25-23
Project: WM Replacement 23-25
Version #: 1.0

MAP INTERPRETATION NOTICE


Map information depicted is not intended to replace or substitute for any official or primary source. This map was intended to meet National Map Accuracy Standards and use the most recent, accurate sources available to the people of the City of Novi. Boundary measurements and area calculations are approximate and should not be construed as survey measurements performed by a licensed Michigan Surveyor as defined in Michigan Public Act 132 of 1970 as amended. Please contact the City GIS Manager to confirm source and accuracy information related to this map.

Legend

Water Main
Online

6"
12"

2023 Project Area
2024 Project Area
2025 Project Area

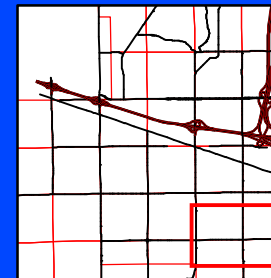

City of Novi

Engineering Division
Department of Public Works
26300 Lee BeGole Drive
Novi, MI 48375
cityofnovi.org

0 312.5 625 1,250 1,875
Feet
1 inch = 1,112 feet





AUTHORIZATION FOR ADDITIONAL SERVICES No. 1

PROJECT: 2023, 2024, 2025 Asbestos Cement Water Main Replacement

DATE: April 20, 2023

P.O. No: 97192

DESCRIPTION OF ADDITIONAL SERVICES:

Design scope adjustment due to staging and connection costs as well as additional costs of pavement replacement due to soils reports showing specifics of underlying pavement needing to be matched. Updated construction costs to current bid pricing, then dividing project into the three bid packages of 2023,2024, and 2025.

ORIGINAL SCOPE OF WORK:

[Provide an itemized list of tasks related to the original scope and provide a cost associated with each task]

- 2023 - Ph 2 AC
- 2023 - Roethel Drive DI WM
- 2024 - Ph 3
- 2025 - Ph 4
- _____
- _____

ITEMIZED COST

\$	109,375.00
\$	40,312.50
\$	109,375.00
\$	131,250.00

Total amount authorized for original scope:
(Amount should match issued/amended Purchase Order)

\$390,312.50

PROPOSED SCOPE OF WORK:

[Original scope and cost plus (+) an itemized list of tasks and costs related to the proposed scope change]

- 2023 - Ph 2 AC
- 2023 - Roethel Drive DI WM
- 2024 - Ph 3
- 2025 - Ph 4
- _____
- _____

ITEMIZED COST

\$	231,766.19
\$	73,358.19
\$	147,834.38
\$	218,144.50

Total proposed amount authorized for new scope:

\$671,103.26

Based on the revised scope of services, we request authorization for an increase to the amount authorized under the previous scope of services in the amount of:

\$280,790.76

CONSULTANT

Requested by: _____

Taylor Reynolds
Taylor Reynolds, Project Manager

Date: 4/20/23

CITY OF NOVI

Approved by: _____

Rebecca Runkel
Rebecca Runkel, Project Engineer

Date: 4/24/23

Approved by: _____

Tracey Marzonie, Purchasing Manager

Date: _____