

ITC Trail to Bosco Fields Connector Pathway



Map Author: Runkel

Date: 2-4-25

Project: ITC to Bosco Path

Version #: 2.0

MAP INTERPRETATION NOTICE


Map information depicted is not intended to replace or substitute for any official or primary source. This map was intended to meet National Map Accuracy Standards and use the most recent, accurate sources available to the people of the City of Novi. Boundary measurements and area calculations are approximate and should not be construed as survey measurements performed by a licensed Michigan Surveyor as defined in Michigan Public Act 132 of 1970 as amended. Please contact the City GIS Manager to confirm source and accuracy information related to this map.

-  Existing ITC Trail
-  Existing Gravel Path to be Paved Asphalt
-  Proposed Asphalt Pathway
-  Proposed Boardwalk




City of Novi

Engineering Division
Department of Public Works
26300 Lee BeGole Drive
Novi, MI 48375
cityofnovi.org

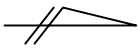


PROJECT: ITC TRAIL - BOSCO PARK CONNECTOR
SHEET: OVERALL PLAN

DATE: 2/3/2025

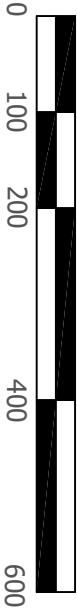

SCALE: 1" = 200'



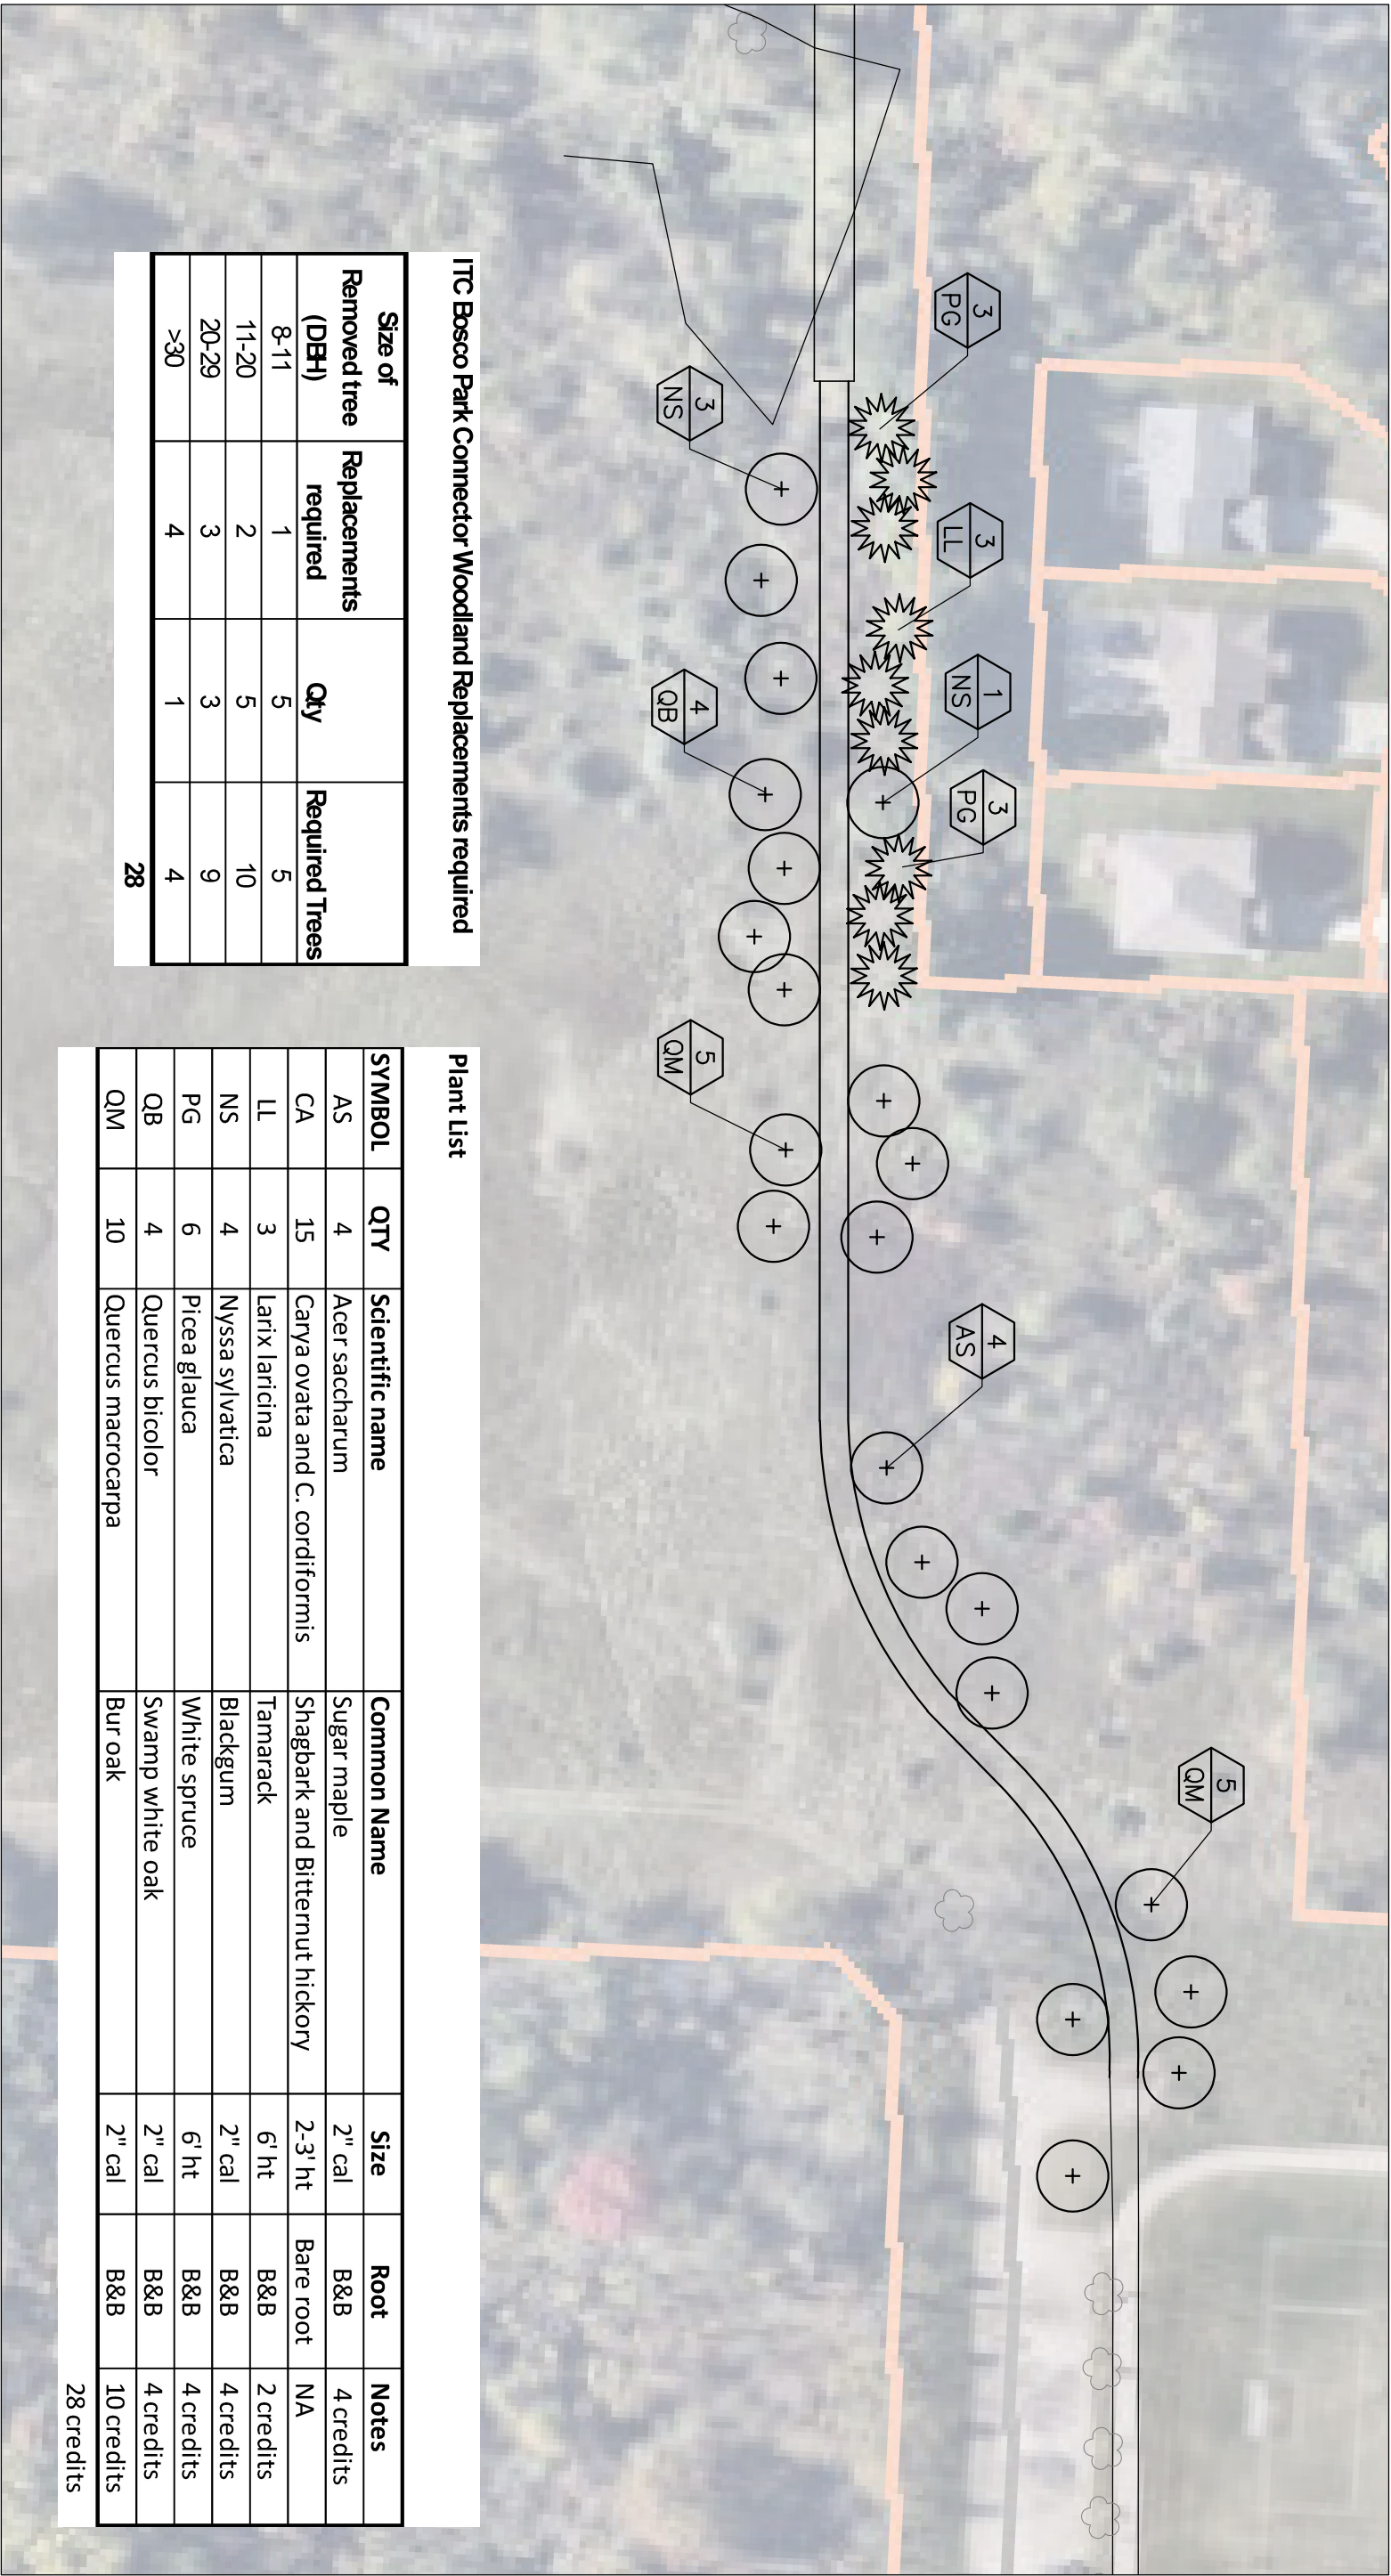

ITC Bosco Park Connector Woodland Replacements required

Size of Removed tree (DBH)	Replacements required	Qty	Required Trees
8-11	1	5	5
11-20	2	5	10
20-29	3	3	9
>30	4	1	4
			28

Plant List

SYMBOL	QTY	Scientific name	Common Name	Size	Root	Notes
AS	4	Acer saccharum	Sugar maple	2" cal	B&B	4 credits
CA	15	Carya ovata and C. cordiformis	Shagbark and Bitternut hickory	2-3' ht	Bare root	NA
LL	3	Larix laricina	Tamarack	6' ht	B&B	2 credits
NS	4	Nyssa sylvatica	Blackgum	2" cal	B&B	4 credits
PG	6	Picea glauca	White spruce	6' ht	B&B	4 credits
QB	4	Quercus bicolor	Swamp white oak	2" cal	B&B	4 credits
QM	10	Quercus macrocarpa	Bur oak	2" cal	B&B	10 credits
						28 credits