


Camelot Park

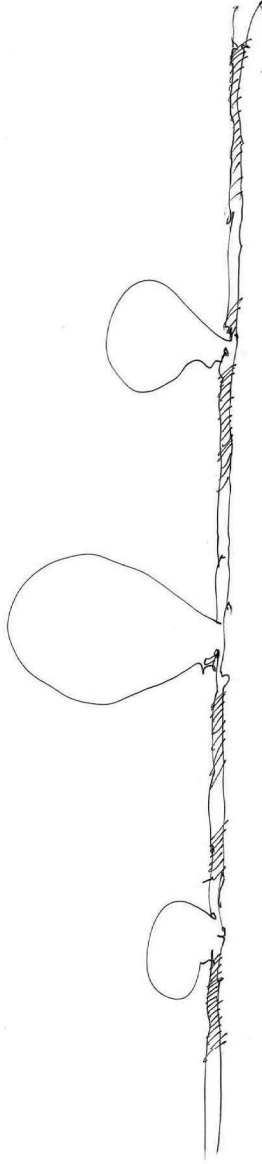


4,254 SQ FT = 100%
3,518 SQ FT / 4,254 SQ FT =
83% BRICK
736 SQ FT / 4,254 SQ FT =
17% SIDING

3 PLEX - FRONT ELEVATION CONCEPT
SCALE: 1/4" = 1'-0"




Camelot Park

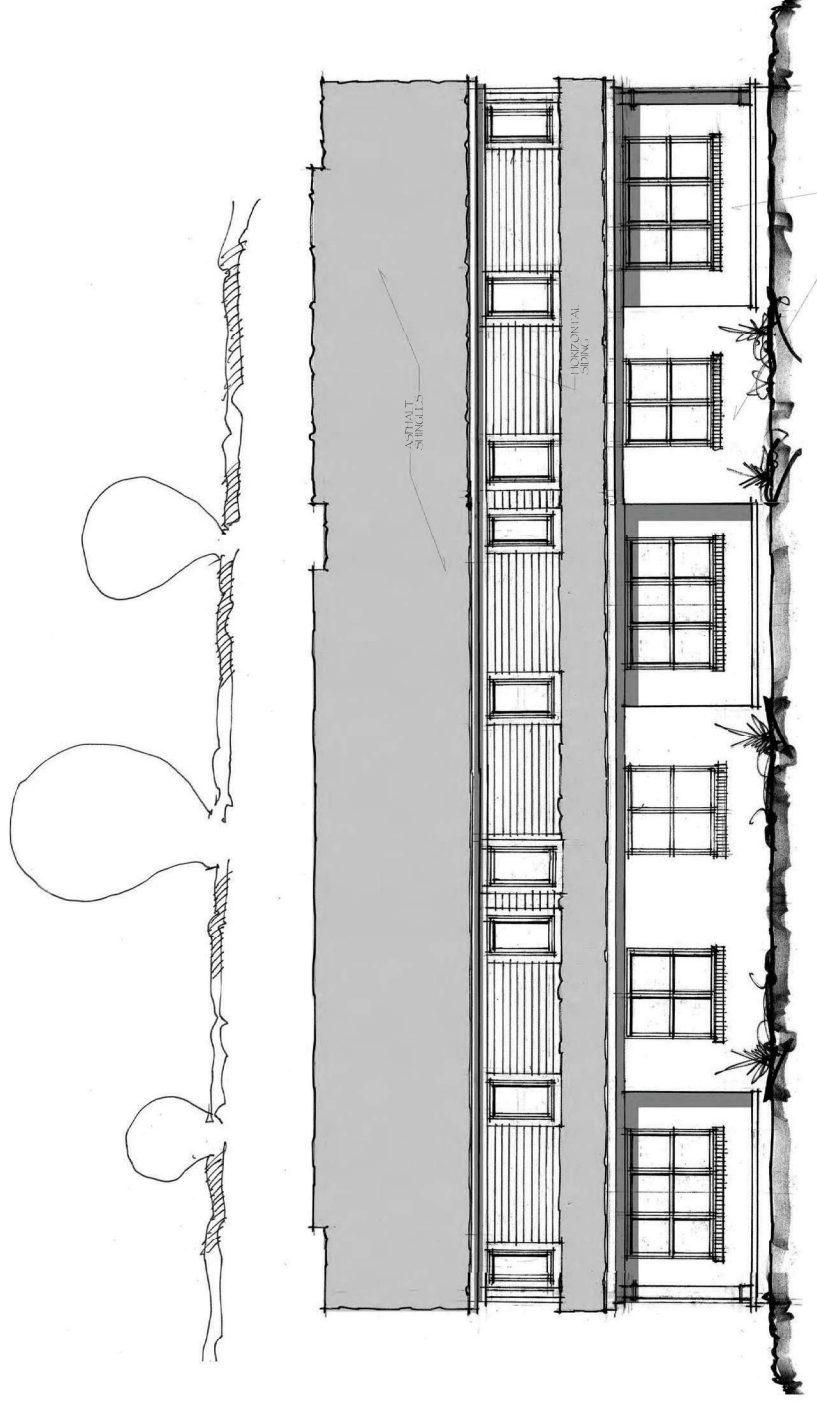

3 PLEX - REAR ELEVATION CONCEPT
SCALE: 1/4" = 1'-0"

Camelot Park


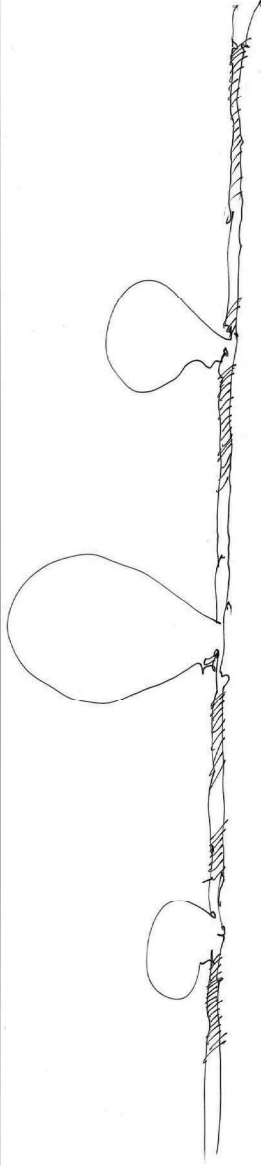


4 PLEX - FRONT ELEVATION CONCEPT
SCALE: 1/4" = 1'-0"

5,202 SQ. FT. = 100%
4,256 SQ. FT. / 5,202 SQ. FT. =
82% BRICK
946 SQ. FT. / 5,202 SQ. FT. =
18% SIDING



Camelot Park

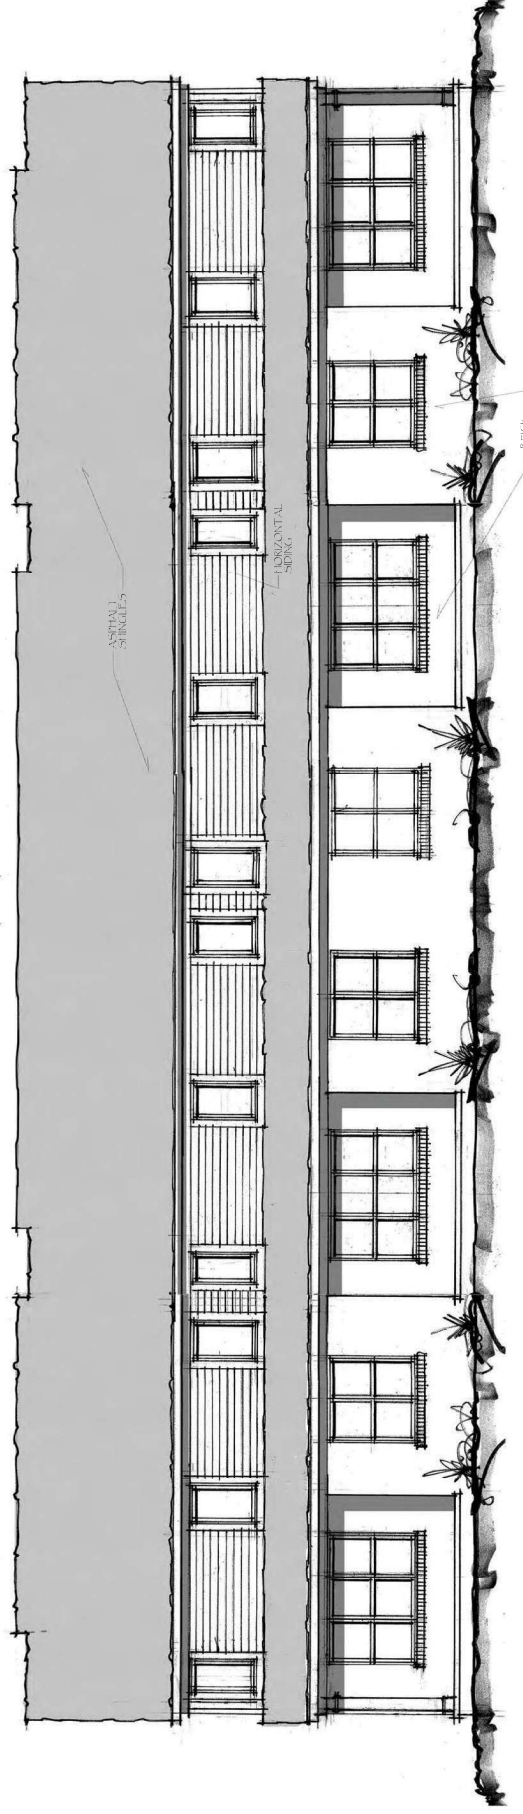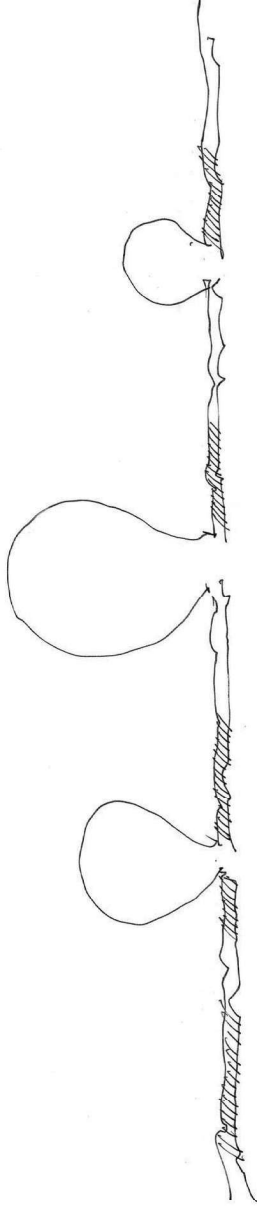

4 PLEX - REAR ELEVATION CONCEPT
SCALE: 1/4" = 1'-0"



Camelot Park



5 PLEX - FRONT ELEVATION CONCEPT
SCALE: 1/4" = 1'-0"

6,189 SQ. FT. = 100%
5,088 SQ. FT. / 6,198 SQ. FT. =
82% BRICK
1,110 SQ. FT. / 6,198 SQ. FT. =
18% SIDING

