












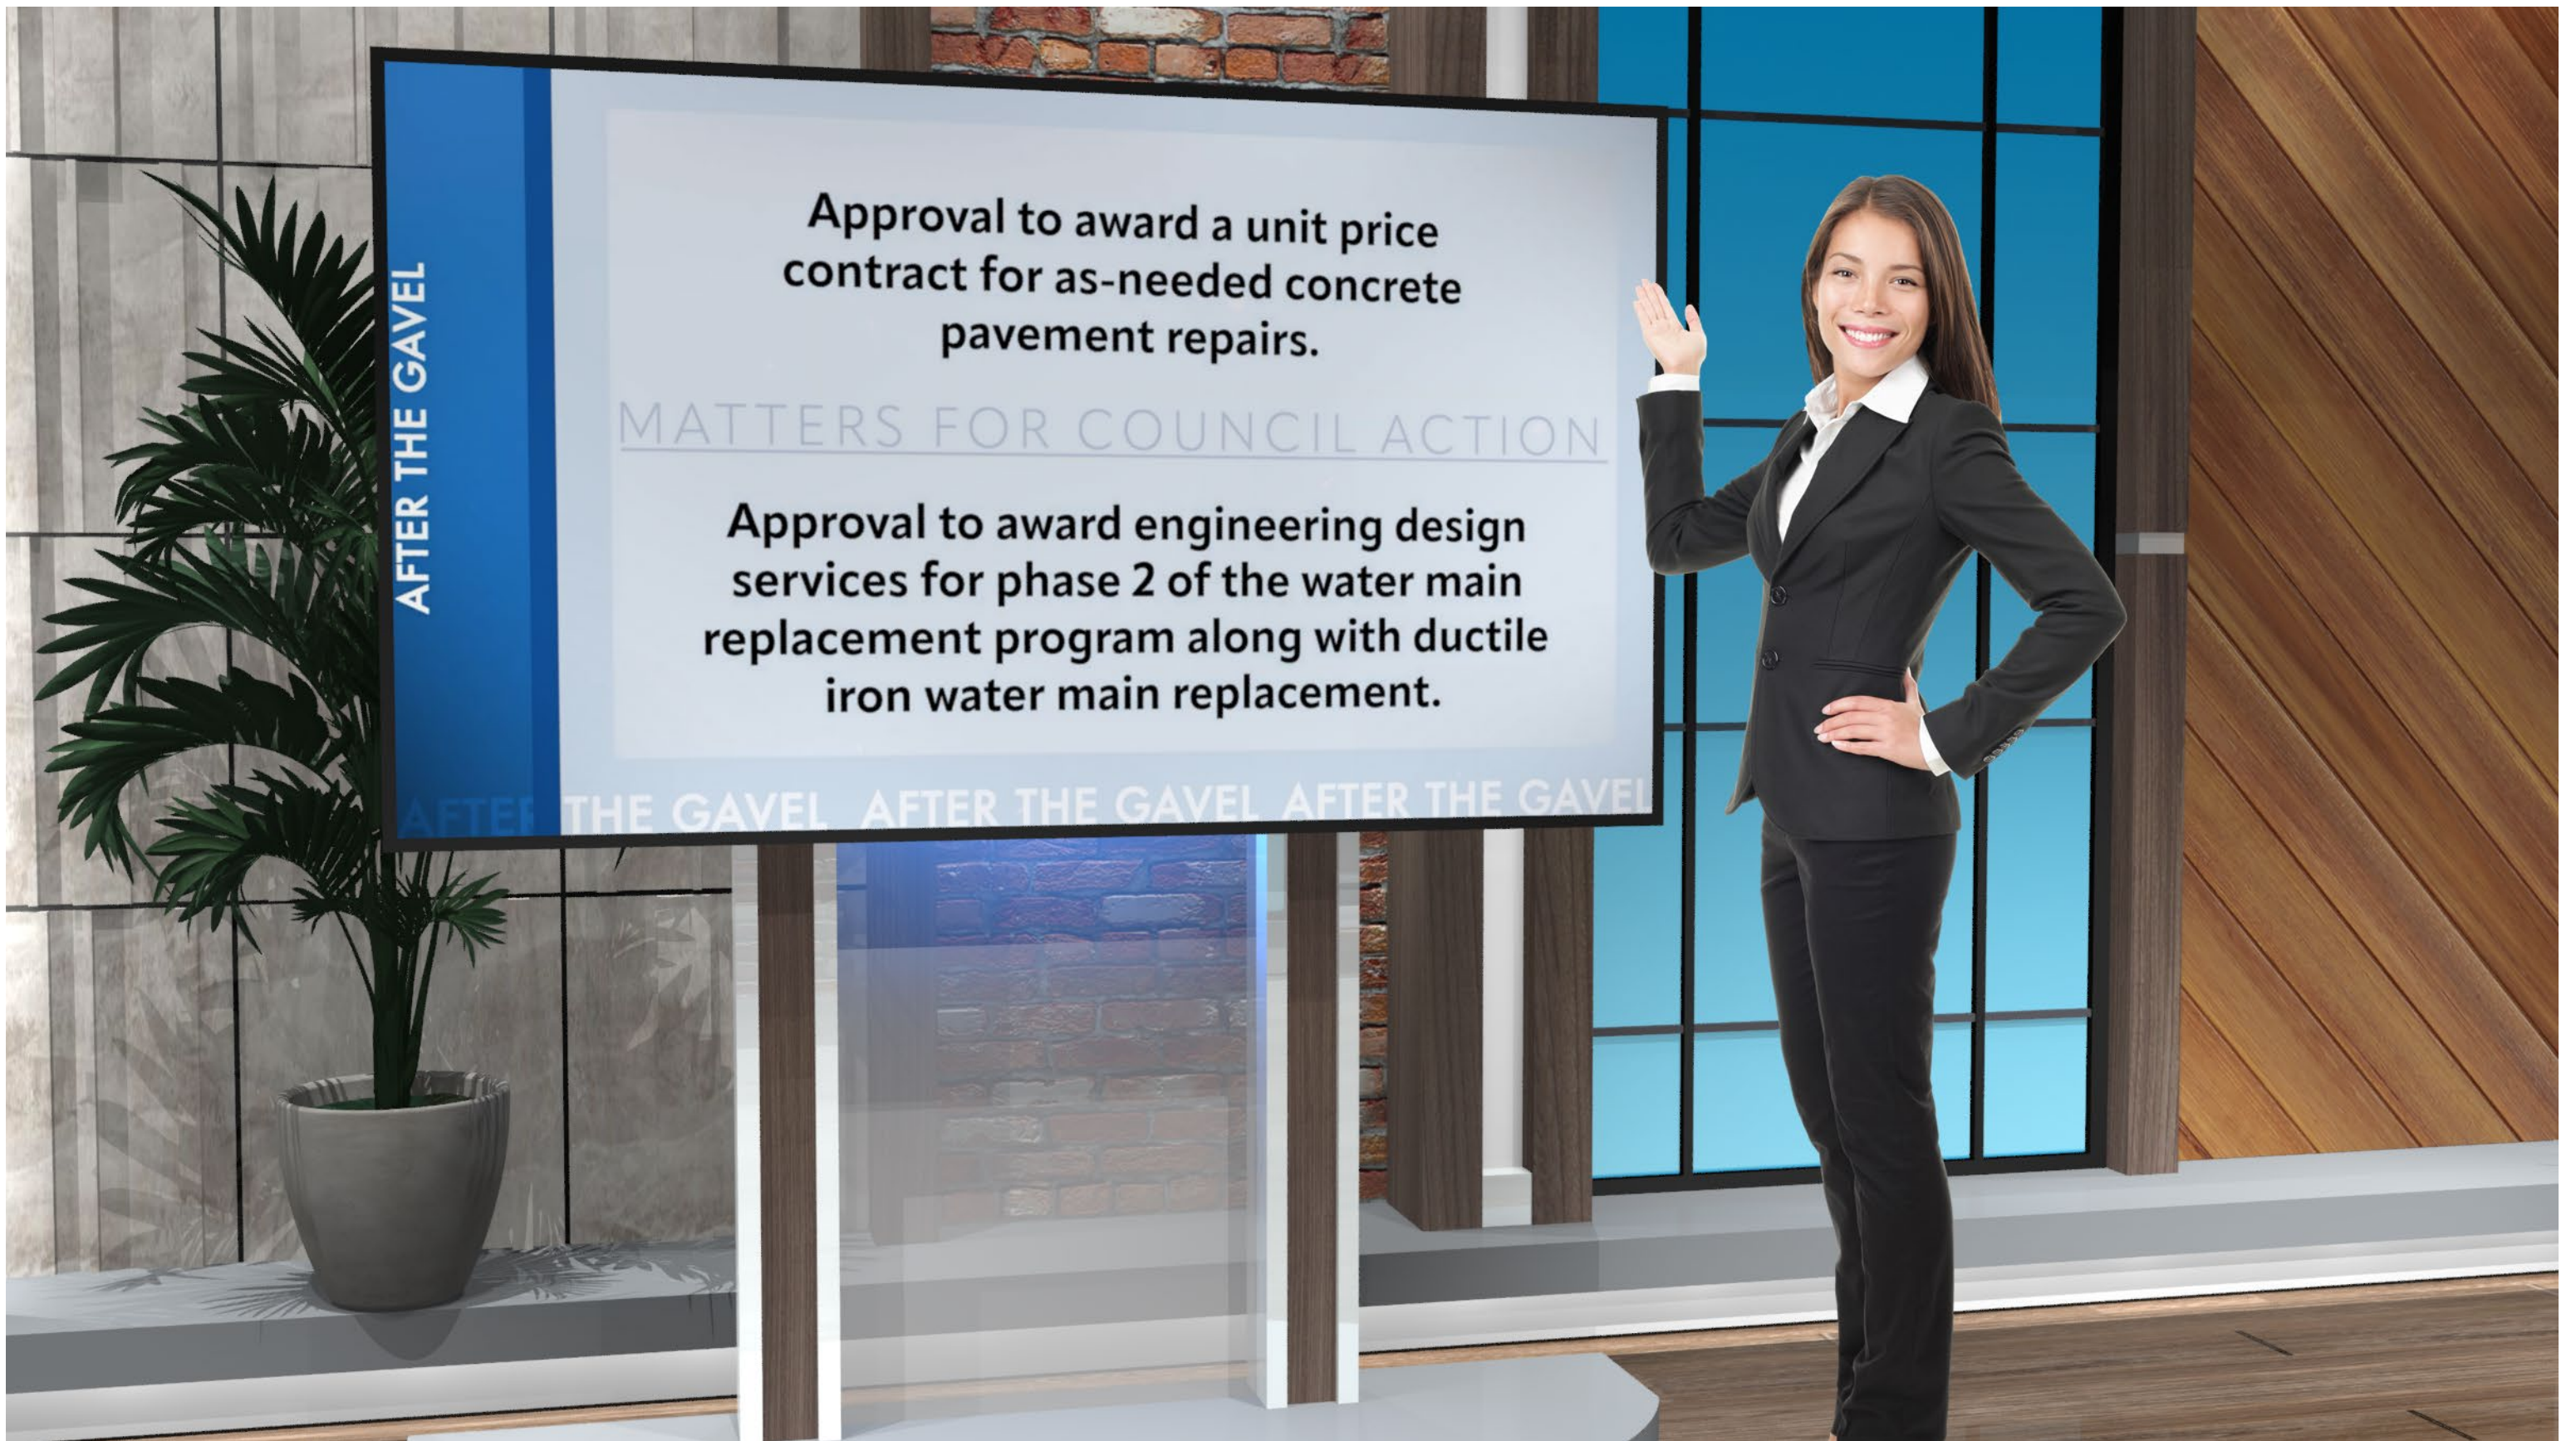














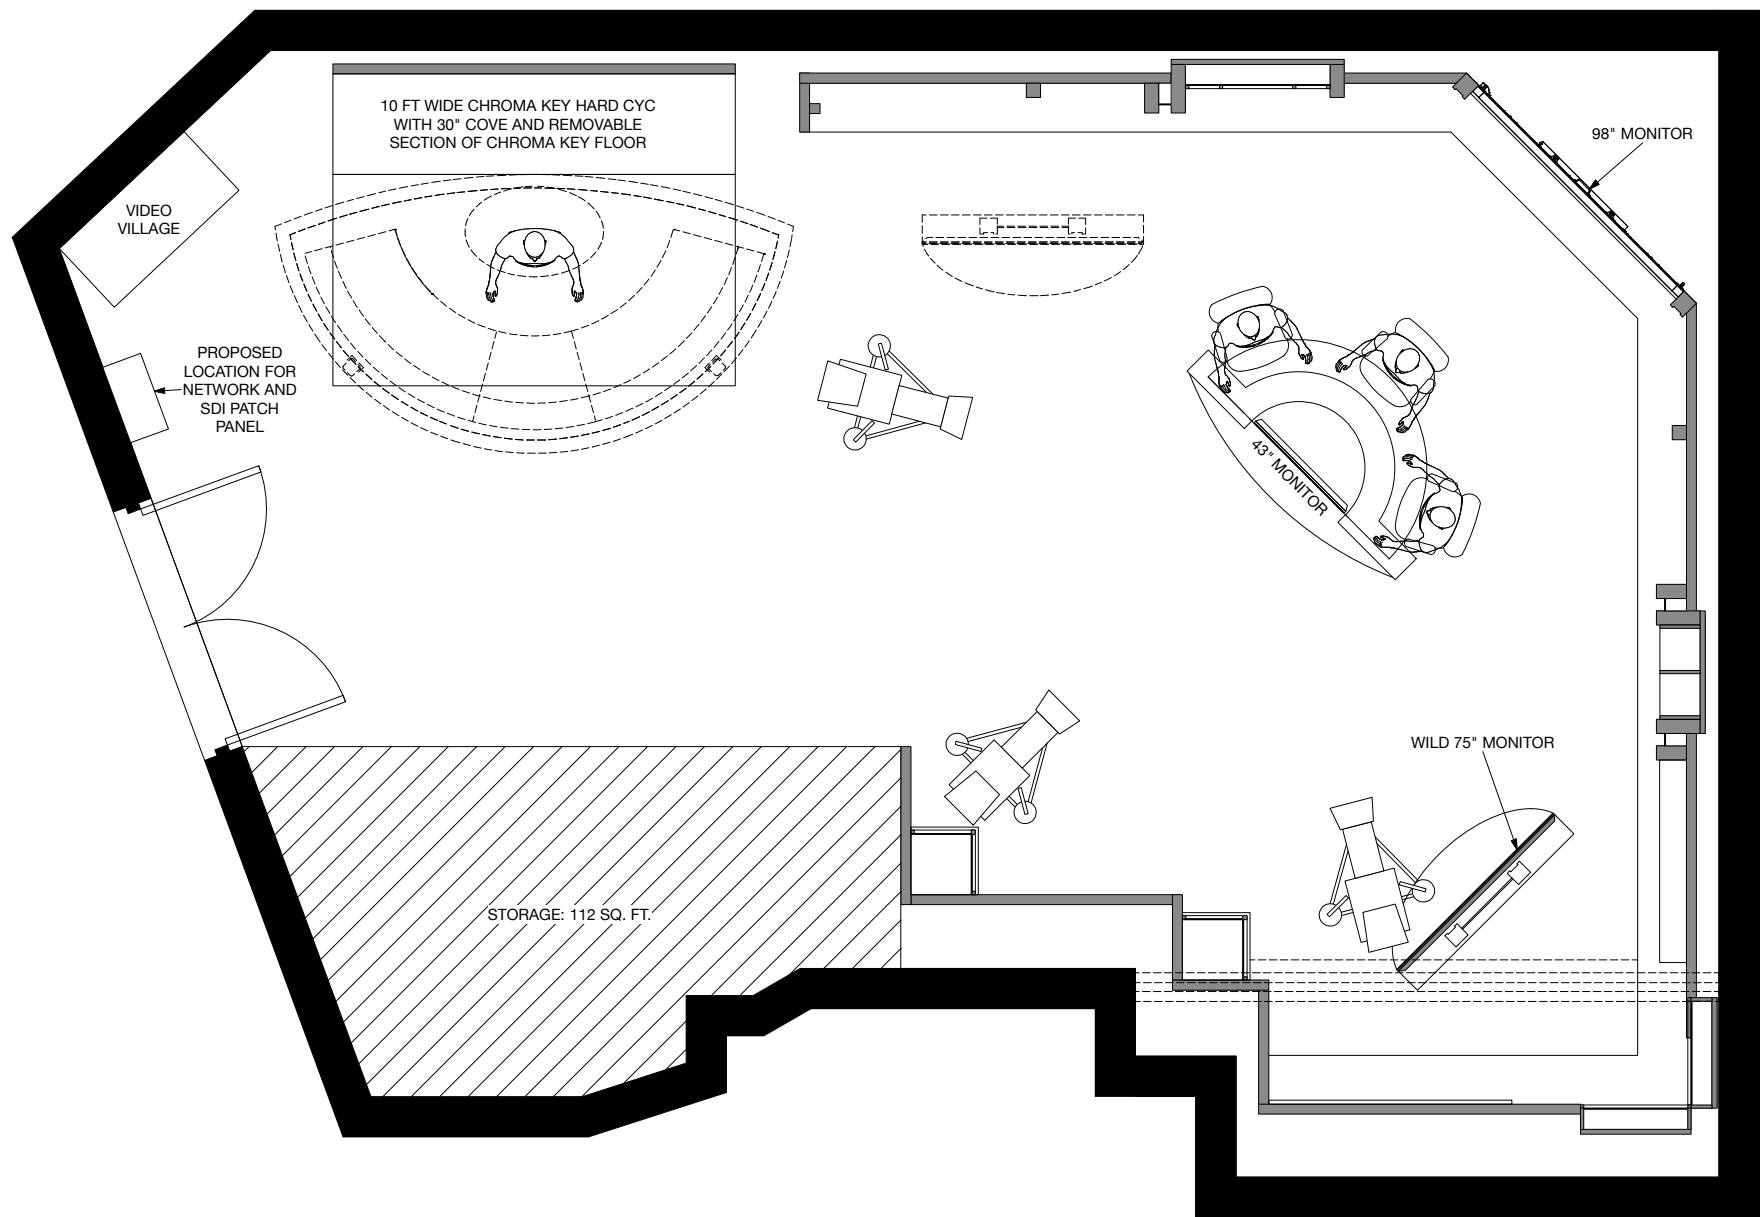

NOTE:
CEILING BEAMS @ 12'-0" AFF
HVAC @ 9'-11" AFF
HVAC DIFFUSERS @ 9'-3" AFF

James Yates
Production Design
325 West 38th Street
Suite 1403
New York, NY 10018
347.385.4629
www.yatesdesigntv.com

THIS DRAWING REPRESENTS VISUAL CONCEPTS AND CONSTRUCTION SUGGESTIONS ONLY AS THEY VISUALLY AFFECT THE SCENERY. THE DESIGNER IS UNQUALIFIED TO DETERMINE THE STRUCTURAL APPROPRIATENESS OF THE DESIGN AND WILL NOT ASSUME RESPONSIBILITY FOR IMPROPER ENGINEERING, CONSTRUCTION OR USE OF THE SCENERY. THE SHOP IS TO PROVIDE DETAILED CONSTRUCTION DRAWINGS OUTLINING MATERIALS AND TECHNIQUES IF THEY WILL RESULT IN ANY DEVIATION FROM THE LOOK EXPRESSED OR WILL RESULT IN THE DIMENSIONAL CHANGE OF ANY DESIGN DETAIL. ALL MATERIALS ARE COPYRIGHTED BY THE DESIGNER AND REMAIN SOLELY THE PROPERTY OF JAMES YATES. NO REUSE, RECONSTRUCTION OR MODIFICATION OR ENHANCEMENT IN WHOLE OR PART IS PERMITTED WITHOUT WRITTEN PERMISSION FROM JAMES YATES.

PROJECT



REVISIONS/REISSUES

DATE	DESCRIPTION

SURVEY ALL MEASUREMENTS ON SITE BEFORE CONSTRUCTION

DRAWING NAME

CITY OF NOVI
MAIN STUDIO
GROUND PLAN

SCALE:	PROJ. MGR.:
1/2"=1'-0"	JMY
ORIGIN DATE:	DRAWN BY:
1/19/23	JMY
PROJ. NO.:	CHECK BY:
FILE:	

PLATE #

1

OF

FOR ESTIMATE ONLY