


WATER	Service Pipe	Cleanout Line	Catch Basin
Misc	SANITARY	Forcemain	Manhole
Hydrant	Lift Station	Service Point	Overflow
Valve	Manhole	Service Pipe	Sump
Water Pipe	Clean Out	STORM	Drain Tile
Curb Stop	Pipe	Apron	Storm Pipe
			Storm Pond

Proposed batting cage sizes

78'-0"

16'-0"

Approx. location of trees not shown in aerial imagery

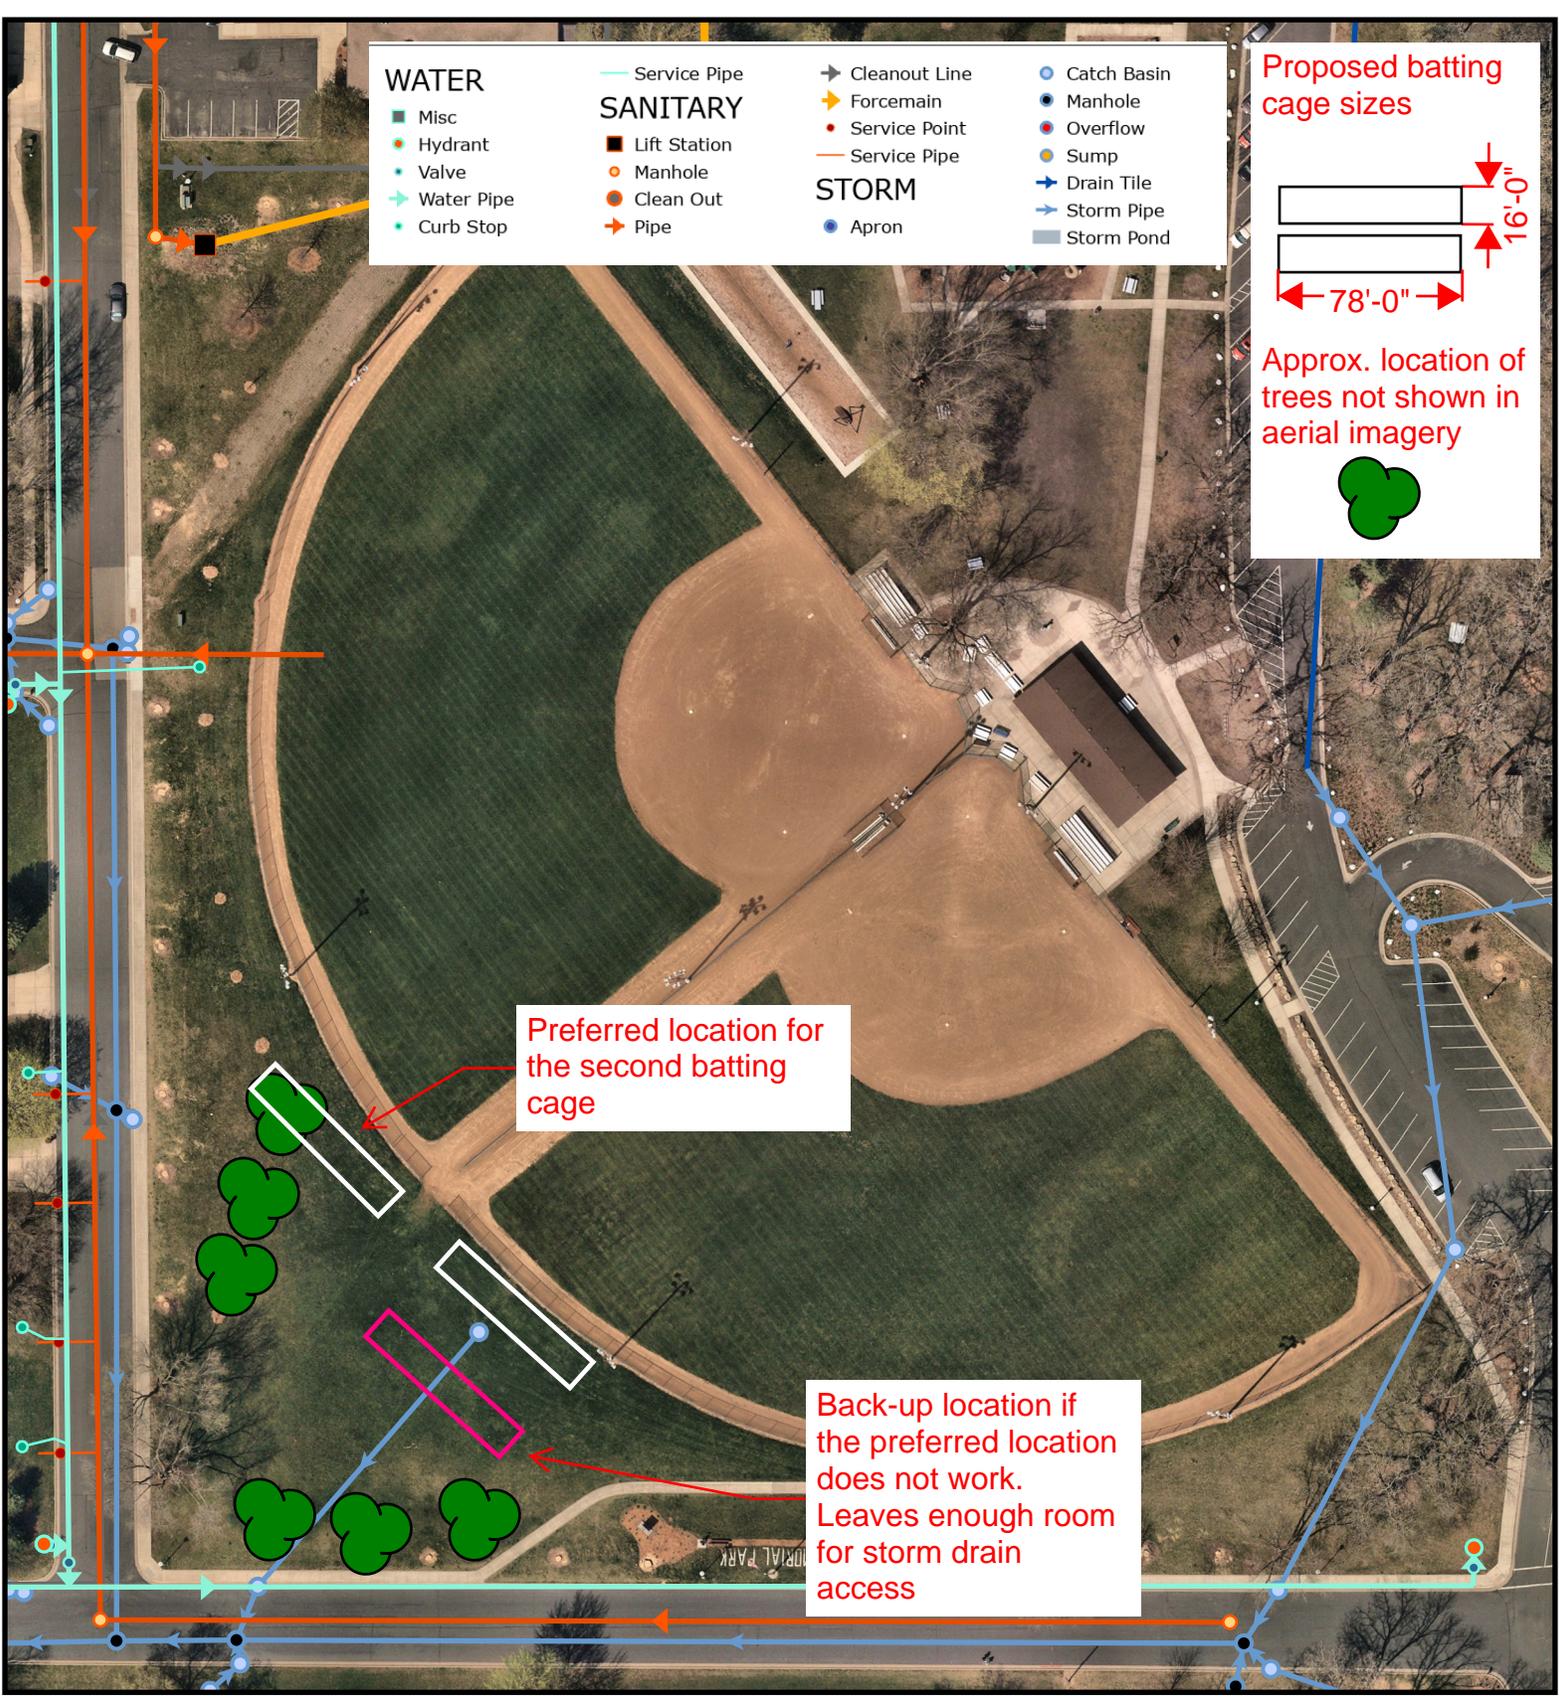

City of New Prague Memorial Park - Batting Cages



Map prepared by and provided by the New Prague Planning and Zoning Department. All measures are approximate, and must be confirmed through a survey, locating of property pins, or another verifiable method. The City is not responsible for any inaccuracies or damages. Disclaimer provided pursuant to Minnesota Statutes 366.03 Subdivision 21. Map created January 2026.

