




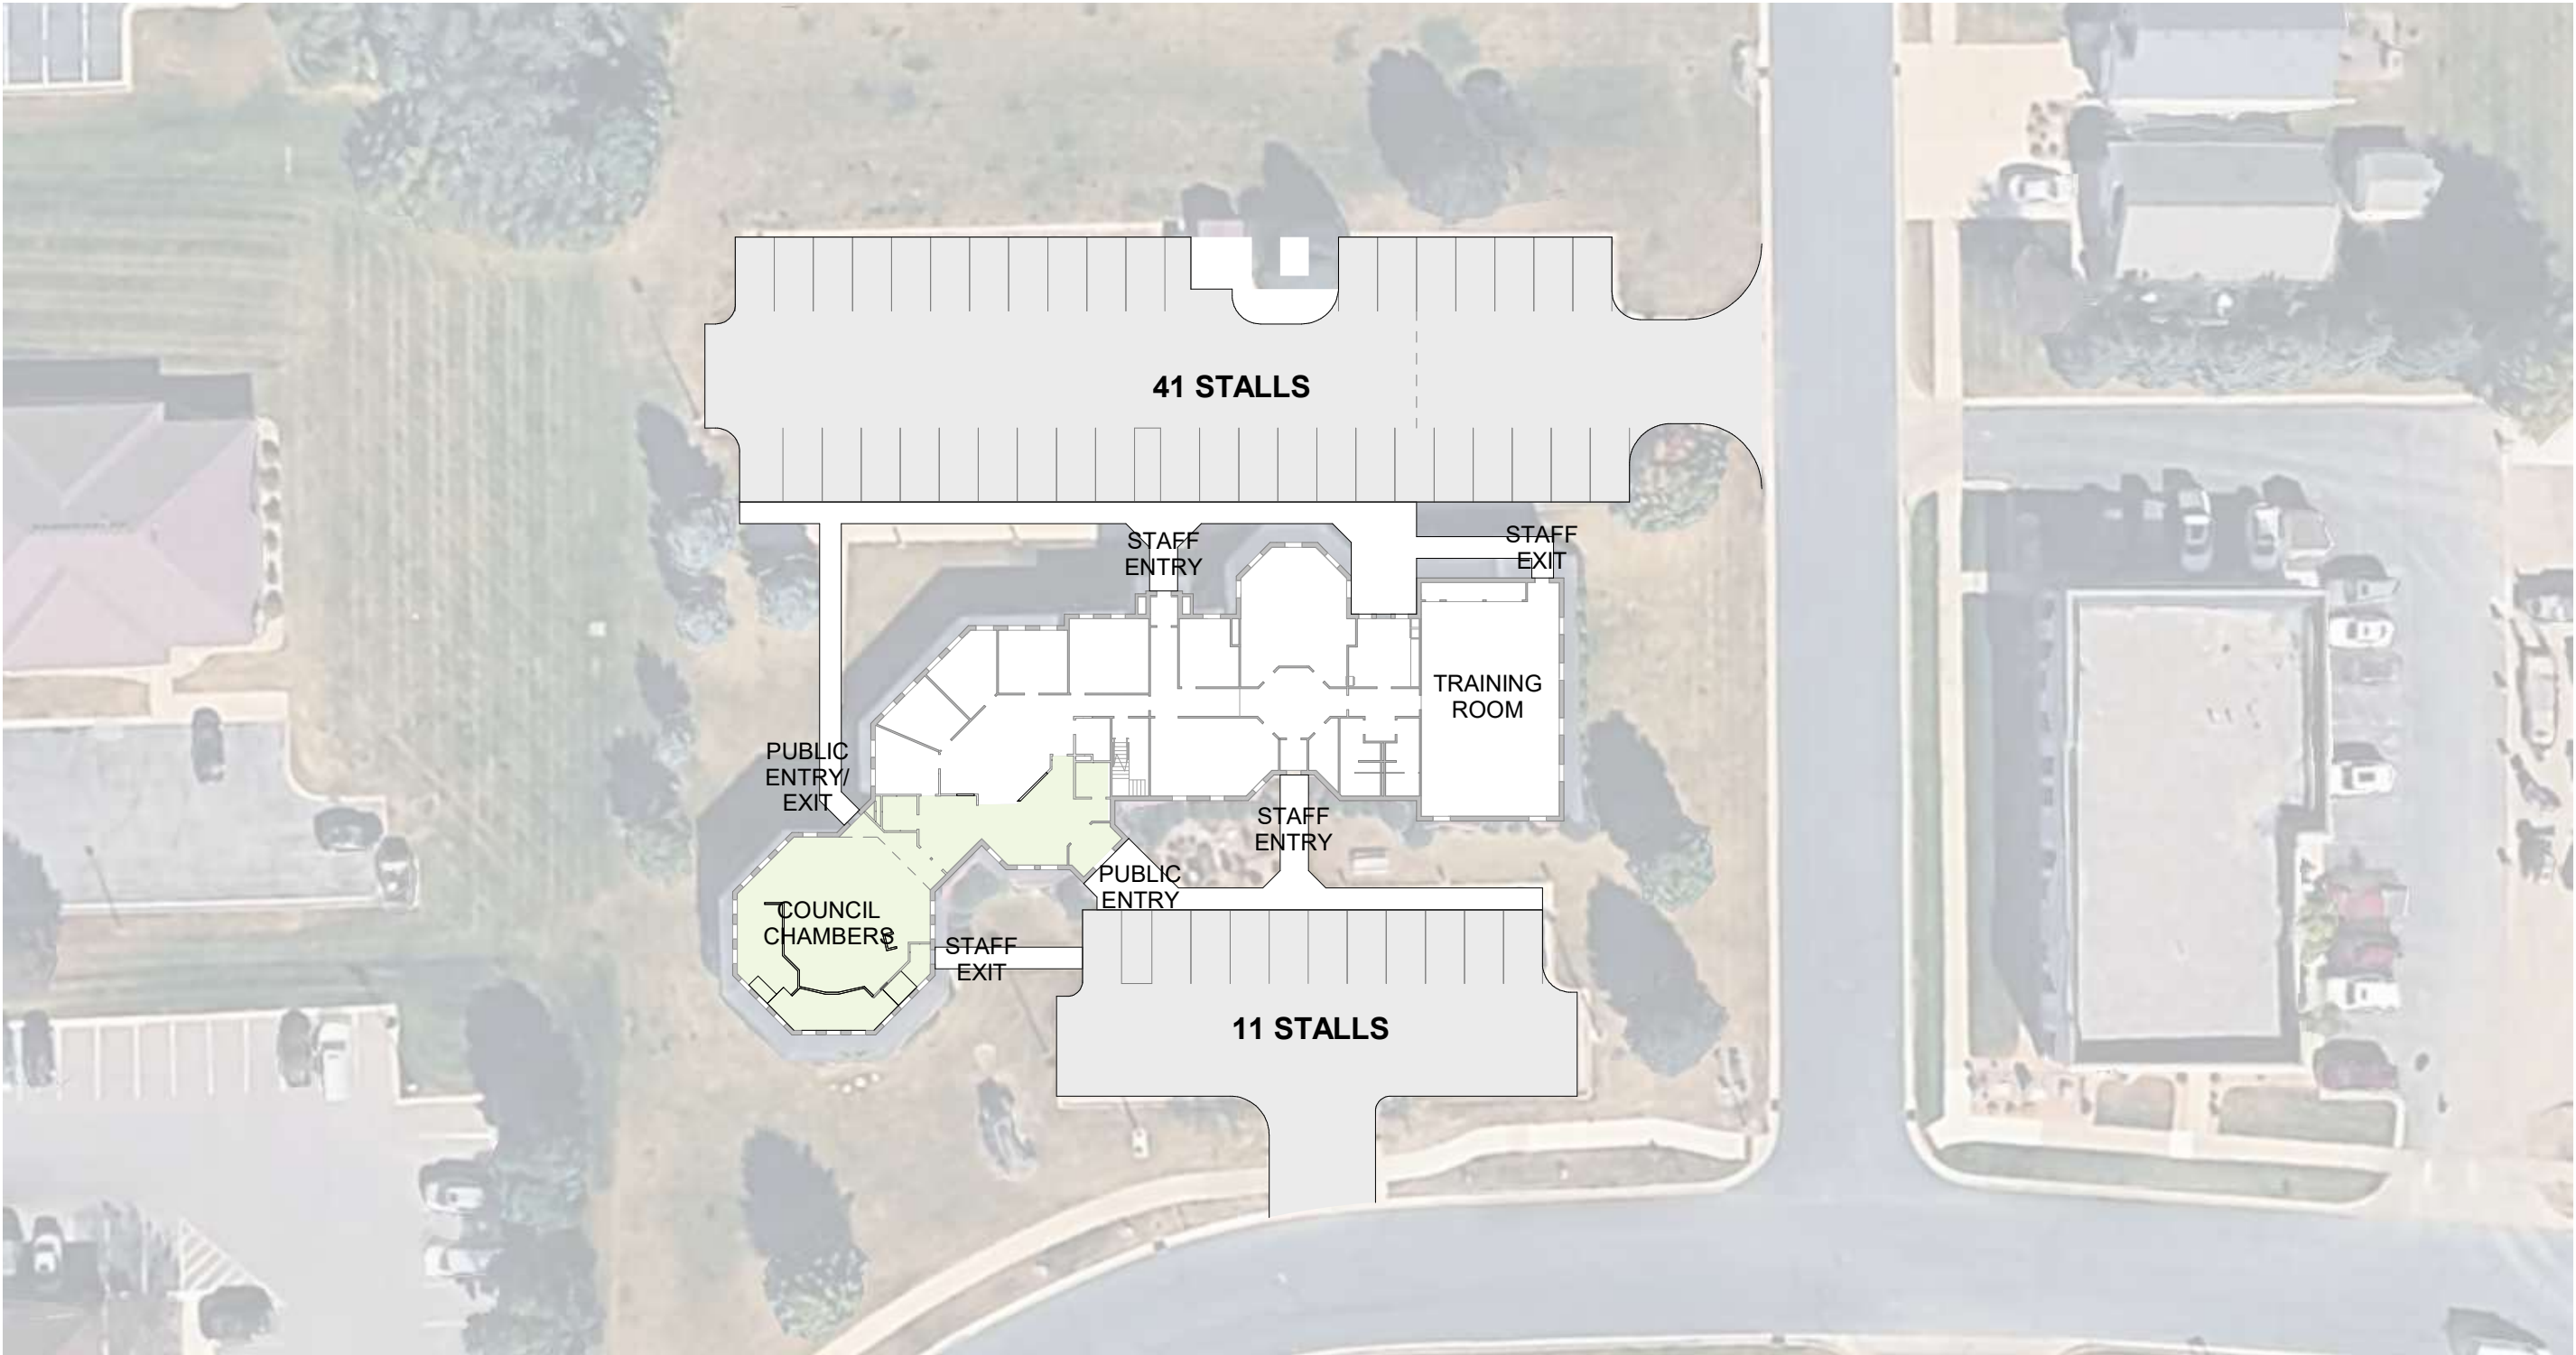

1 SITE PLAN - OPTION 1
1" = 40'-0"
0 6' 12'

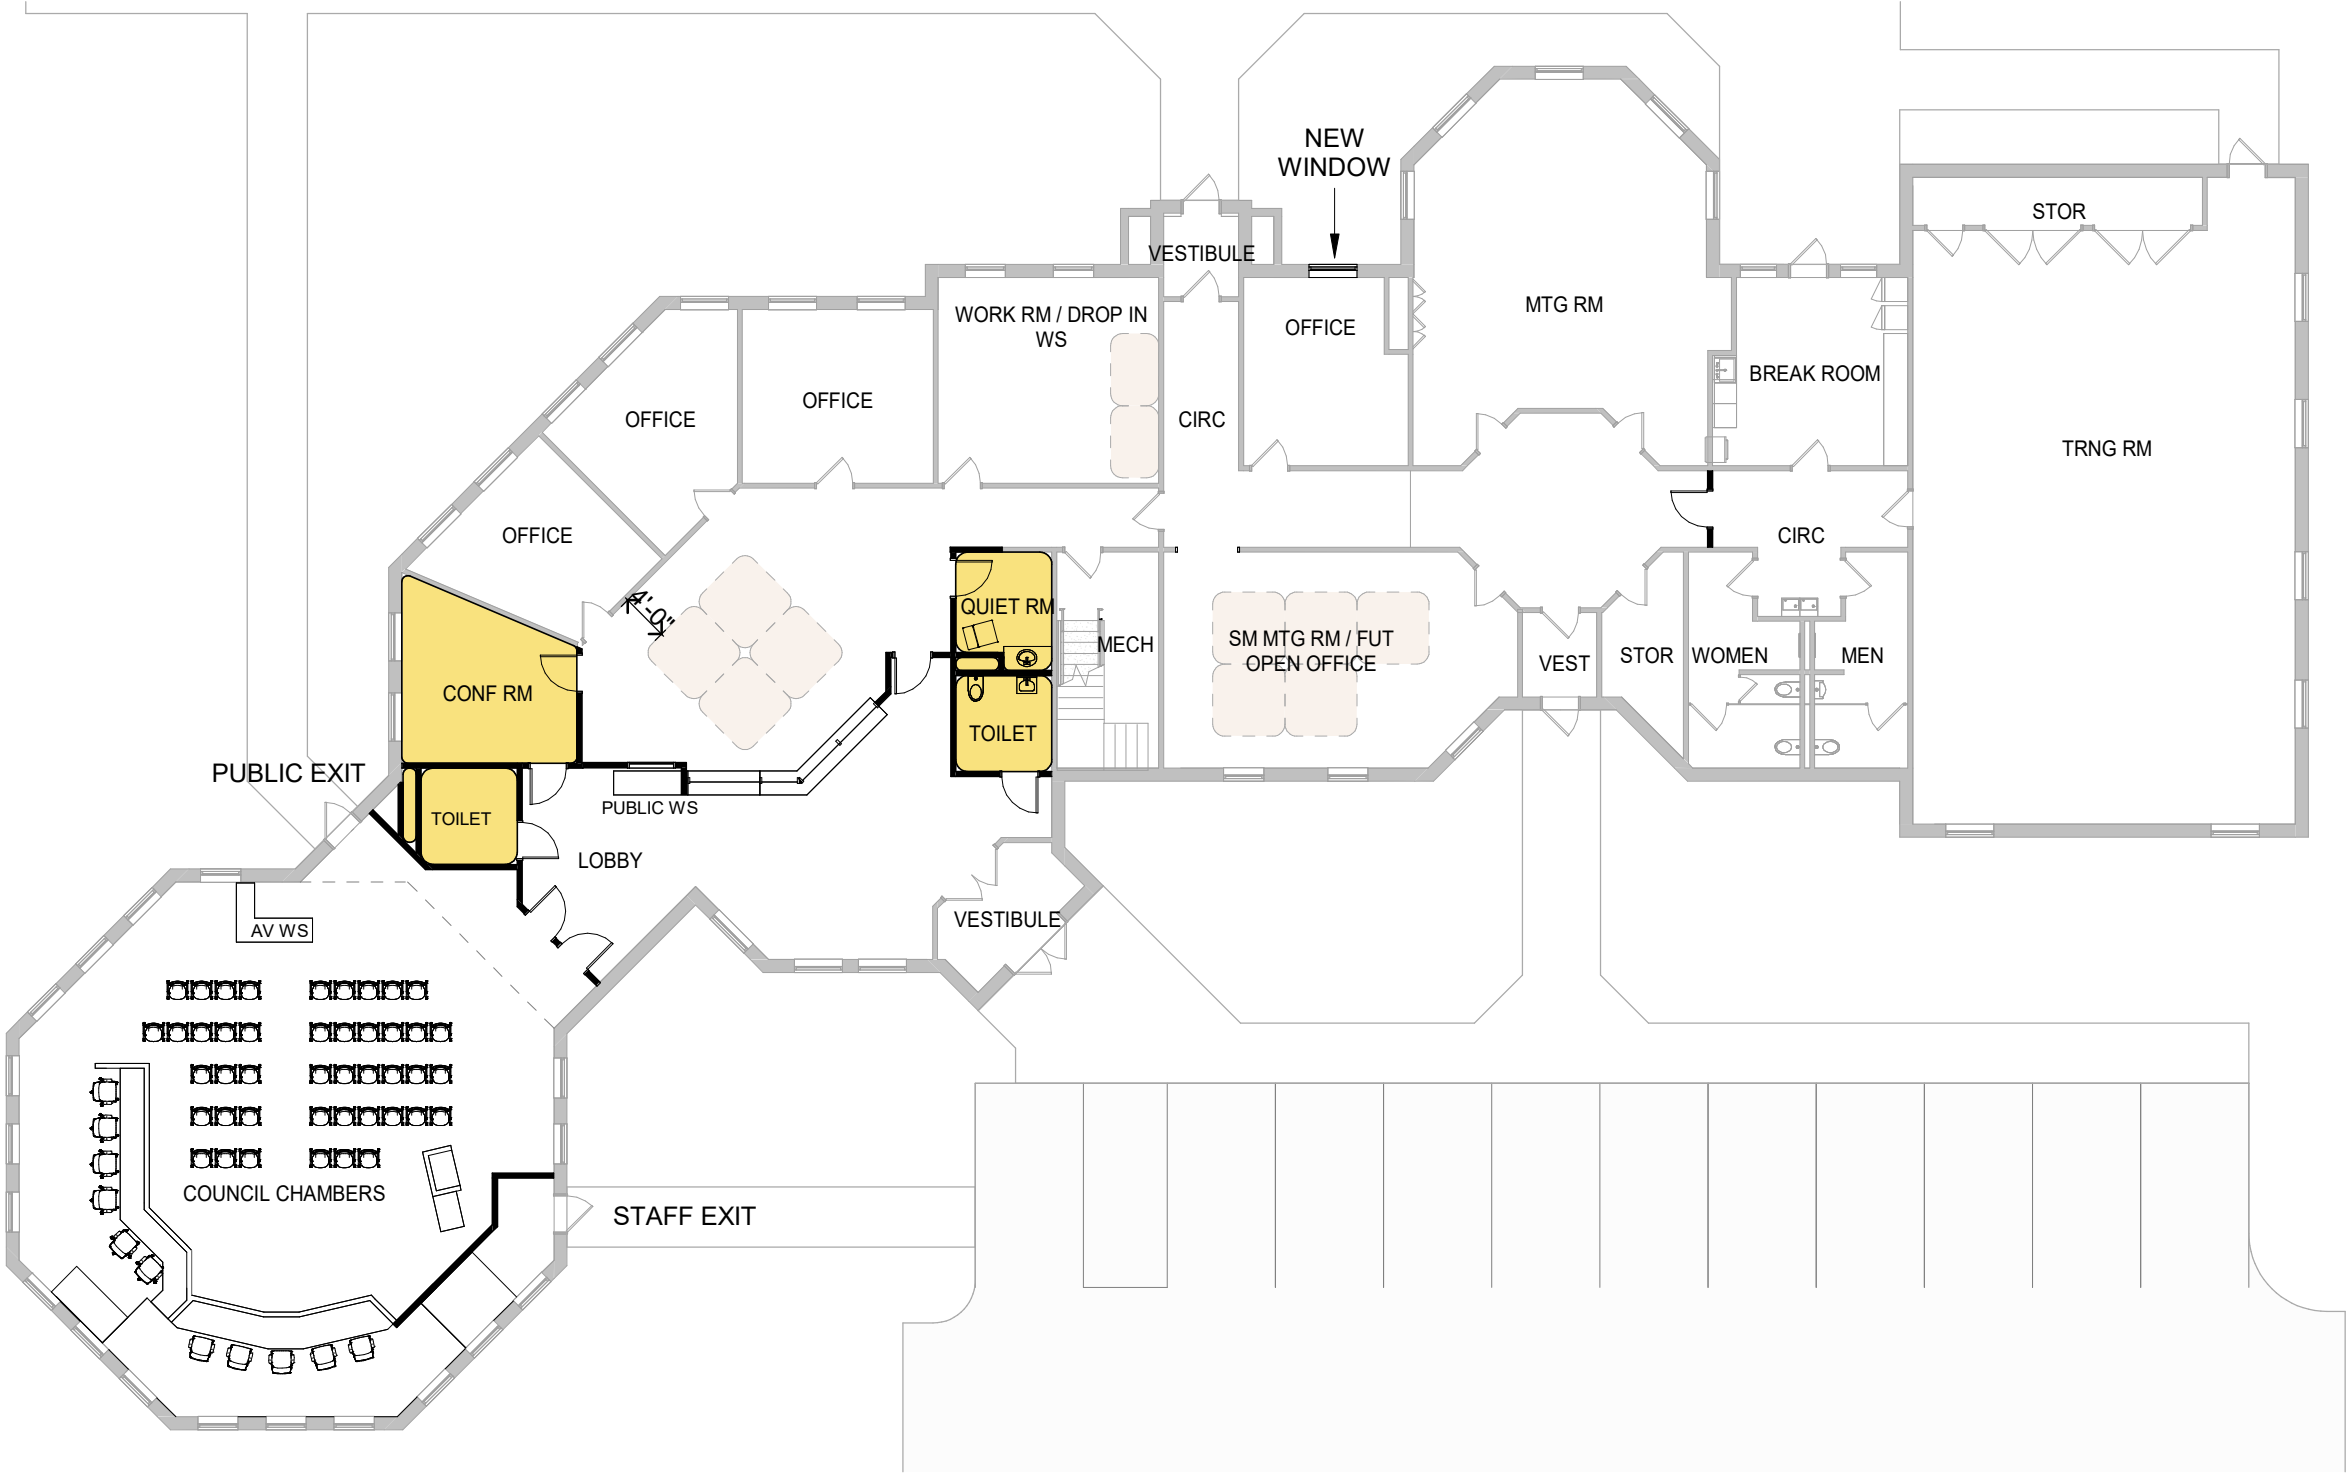

1 FLOOR PLAN - MAIN LEVEL - OPTION 1
1/16" = 1'-0"

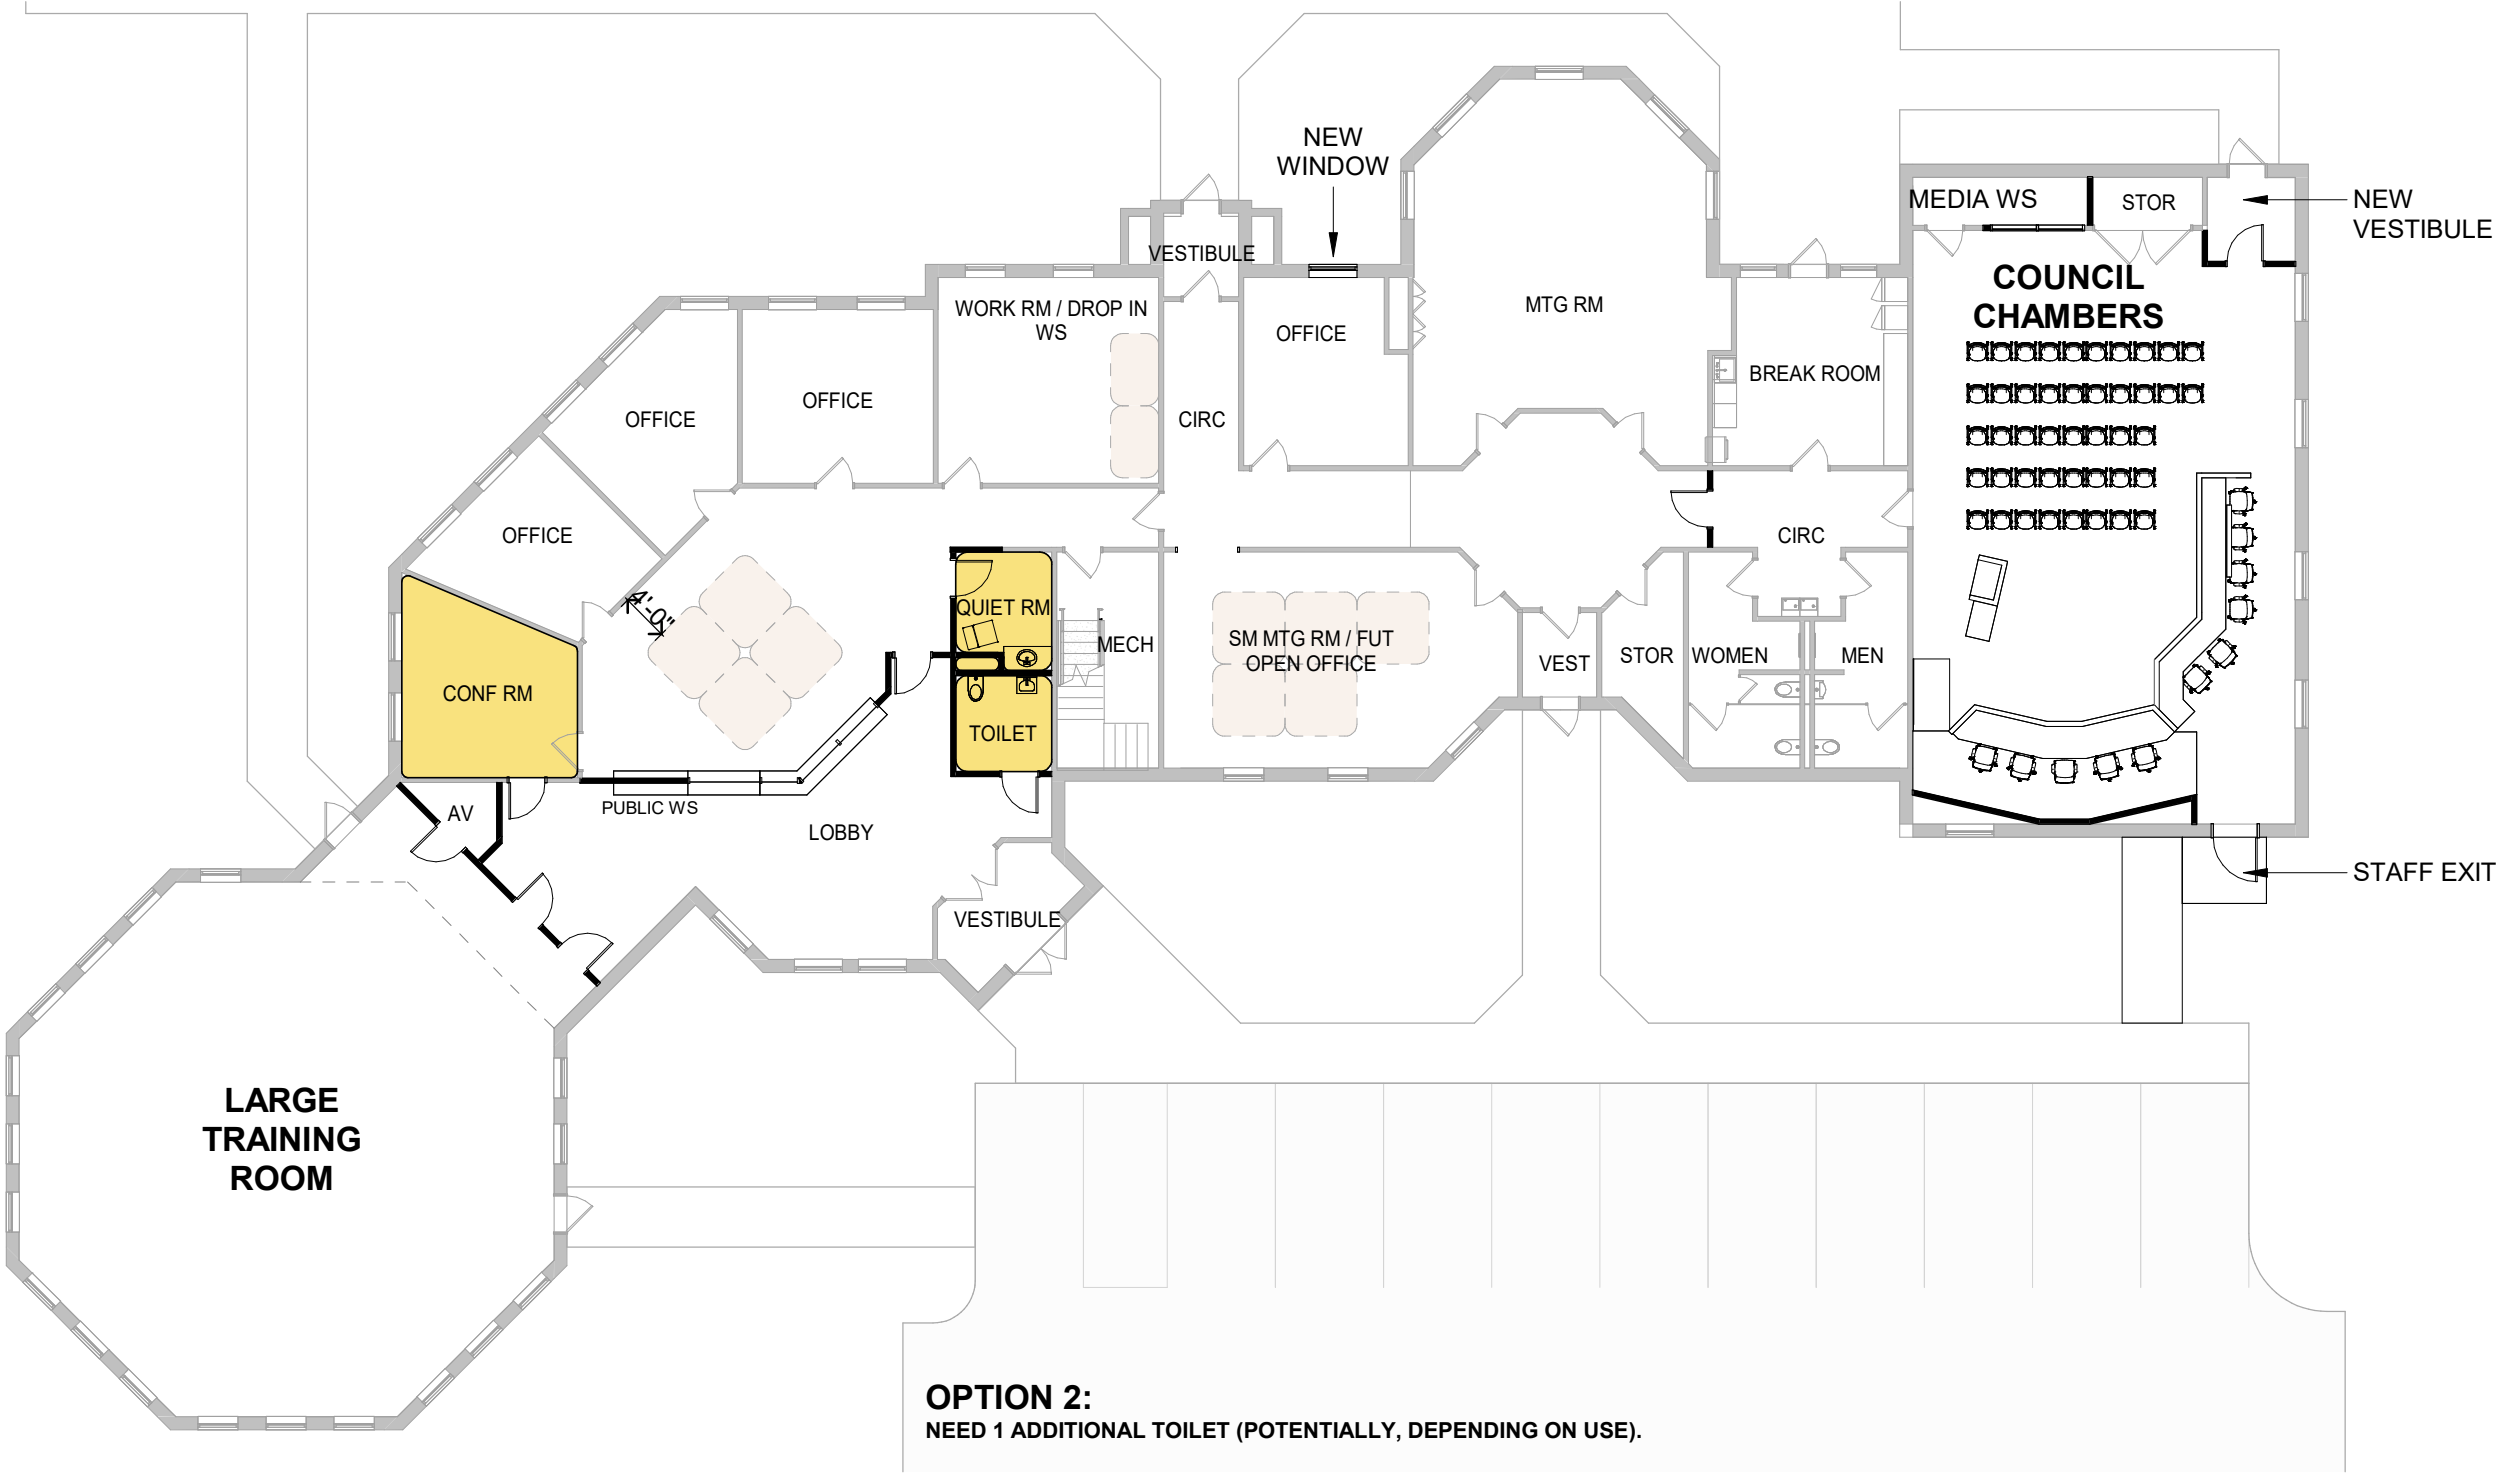

1 FLOOR PLAN - MAIN LEVEL - OPTION 2

1/16" = 1'-0"

0 6' 12'