



PARK / CEMETERY / AQUATICS / CAMPGROUND / TRAILS

Park and Recreation

www.oelwein.fun

SHEET NUMBER:  
A.01

Sheet Number	Sheet Title
A.01	TITLE
A.02	LEGEND
A.03	EXISTING CONDITIONS & REMOVALS
A.04	SITE MAP
B.01	TYPICAL CROSS SECTIONS & TABULATIONS
C.01	ESTIMATED QUANTITIES, GENERAL NOTES, & SUPPLEMENTAL SPECS
C.02	SUPPLEMENTAL SPECIFICATIONS
D.01	TRAIL PLAN & PROFILE
D.02	TRAIL PLAN & PROFILE
D.03	TRAIL PLAN & PROFILE
D.04	TRAIL PLAN & PROFILE
U.01	DETAILS
U.02	DETAILS
U.03	DETAILS
U.04	DETAILS
U.05	DETAILS
X.01	TRAIL CROSS SECTIONS
X.02	TRAIL CROSS SECTIONS
X.03	TRAIL CROSS SECTIONS
X.04	TRAIL CROSS SECTIONS
X.05	TRAIL CROSS SECTIONS
X.06	TRAIL CROSS SECTIONS
X.07	TRAIL CROSS SECTIONS
X.08	TRAIL CROSS SECTIONS
X.09	TRAIL CROSS SECTIONS
X.10	TRAIL CROSS SECTIONS
X.11	TRAIL CROSS SECTIONS
X.12	TRAIL CROSS SECTIONS
X.13	TRAIL CROSS SECTIONS

# SEGMENT 3 TRAIL IMPROVEMENTS FOR CITY OF OELWEIN OELWEIN, IOWA

21-931

FAYETTE COUNTY

02/21/22



OWNER/DEV	CITY OF OELWEIN
ADDRESS	20 2ND AVE. SW OELWEIN, IOWA 50662
P#	319-283-5440
F#	319-283-4032

CITY ADMINISTRATION	
MAYOR	BRETT DEVORE
COUNCIL MEMBERS	DAVID GARRIGUS
	DAVE LENZ
	LYNDA PAYNE
	KAREN SEEDERS
	TOM STEWART
	MATT WEBER
CITY ADMINISTRATOR	DYLAN MULFINGER
CITY CLERK	BARBARA RIDDON


UTILITIES	
UTILITY TYPE	COMMON NAME
WATER & SEWER	OELWEIN, CITY OF
ELECTRIC	ALLIANT
TELEPHONE	CENTURY LINK
GAS	ALLIANT
CABLE	MEDIACOM
(CONTRACTOR TO BE RESPONSIBLE FOR COORDINATING ANY ADJUSTMENTS TO BE MADE.)	

**FEHR GRAHAM**  
ENGINEERING & ENVIRONMENTAL

ILLINOIS IOWA WISCONSIN

WEST UNION, IOWA  
128 S VINE STREET  
WEST UNION, IA 52175  
P# (563) 422-5131

FINAL

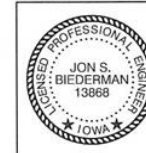

I hereby certify that this engineering document was prepared by me or under my direct personal supervision and that I am a duly licensed Professional Engineer under the laws of the State of Iowa.

Jon S. Biederman, P.E.  
License Number 13868  
My license renewal date is December 31, 2022.  
Pages or sheets covered by this seal: all

Date: 2/21/2022

**IOWA ONE CALL**  
1-800-292-8989  
www.iowaonecall.com

ORIGINAL SET FOR PROJECT: 21-931		DATE CREATED: 02/21/22
REV. NO.	DESCRIPTION	DATE





PARK / CEMETERY / AQUATICS / CAMPGROUND / TRAILS

Park and Recreation

[www.oelwein.fun](http://www.oelwein.fun)

PROJECT LOCATION








## PARK / CEMETERY / AQUATICS / CAMPGROUND / TRAILS


Park and Recreation

www.oelwein.fun

### OVERALL PROJECT

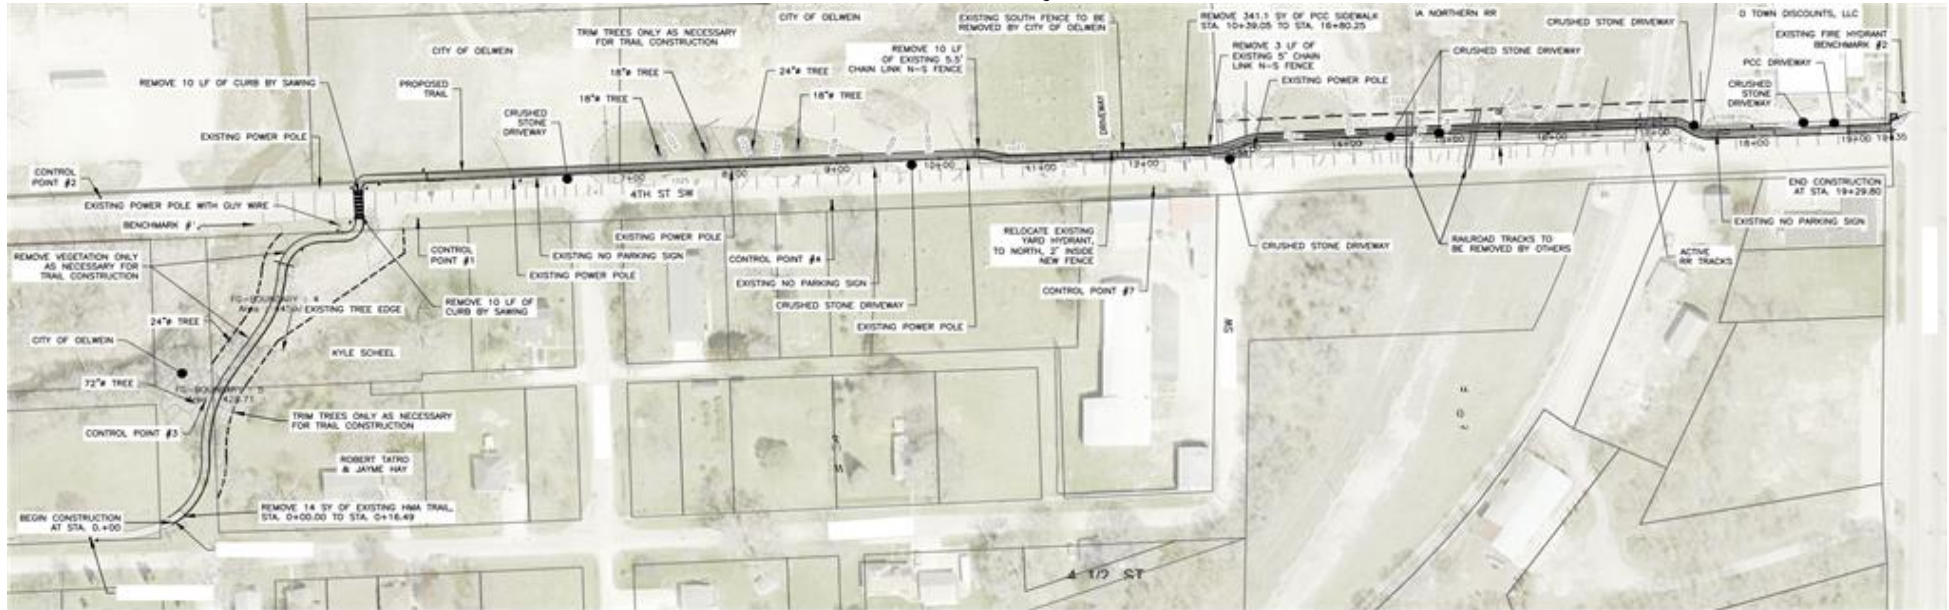

### LEVIN PARK TO 4<sup>TH</sup> ST. SW

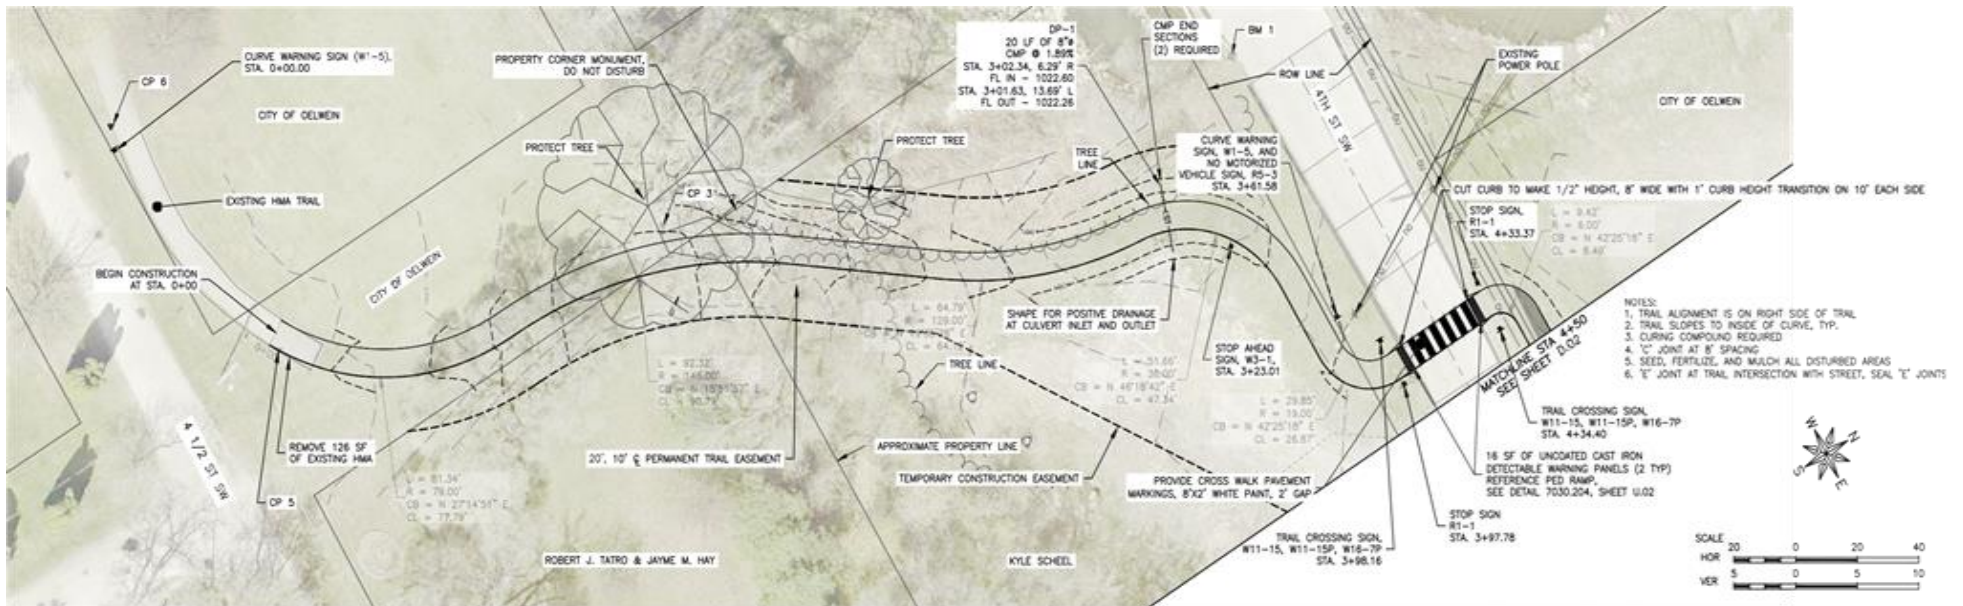






PARK / CEMETERY / AQUATICS / CAMPGROUND / TRAILS


Park and Recreation

www.oelwein.fun

4<sup>TH</sup> ST. SW ON CITY PROPERTY

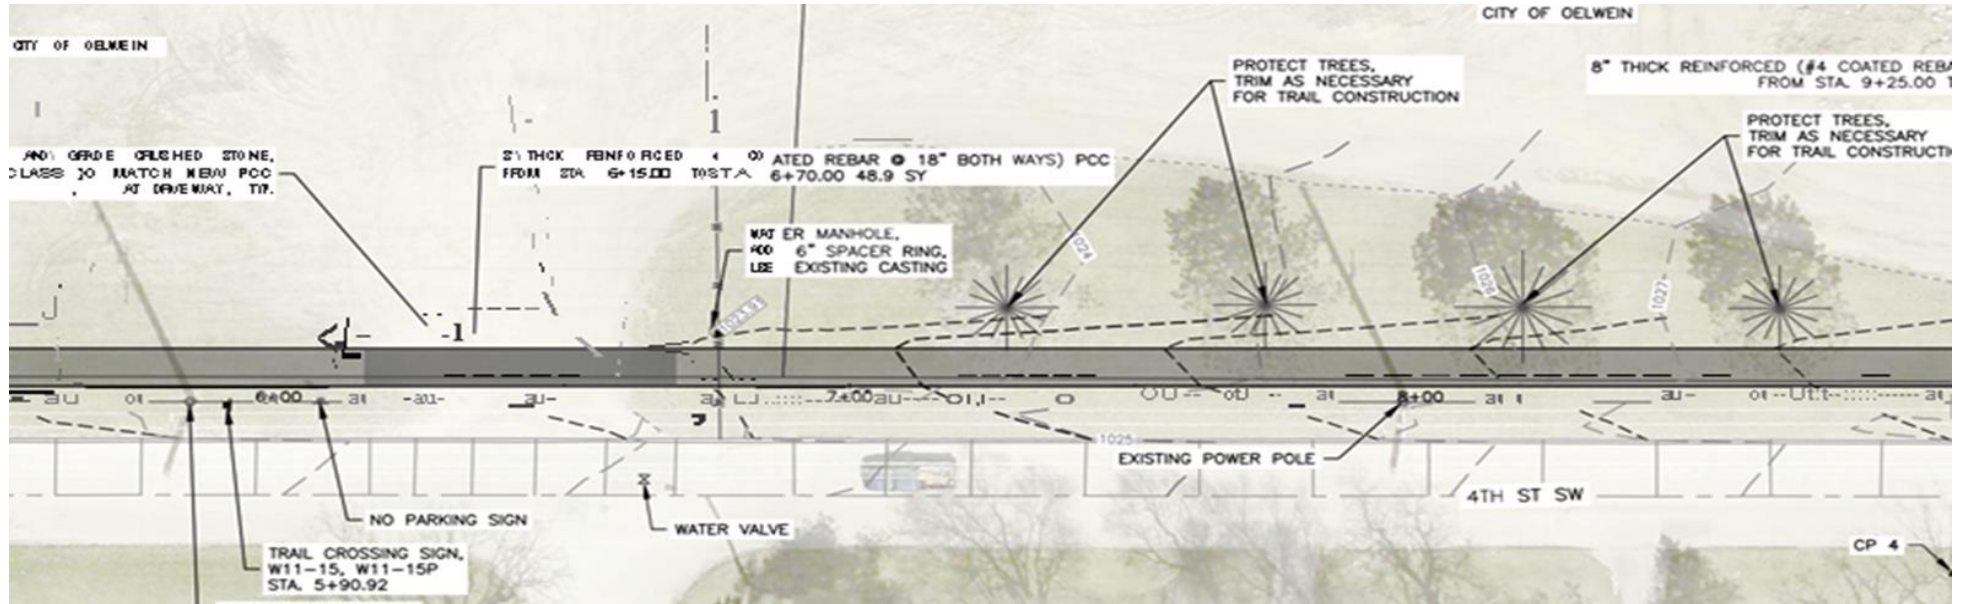

ALONG OAKDALE CEMETERY

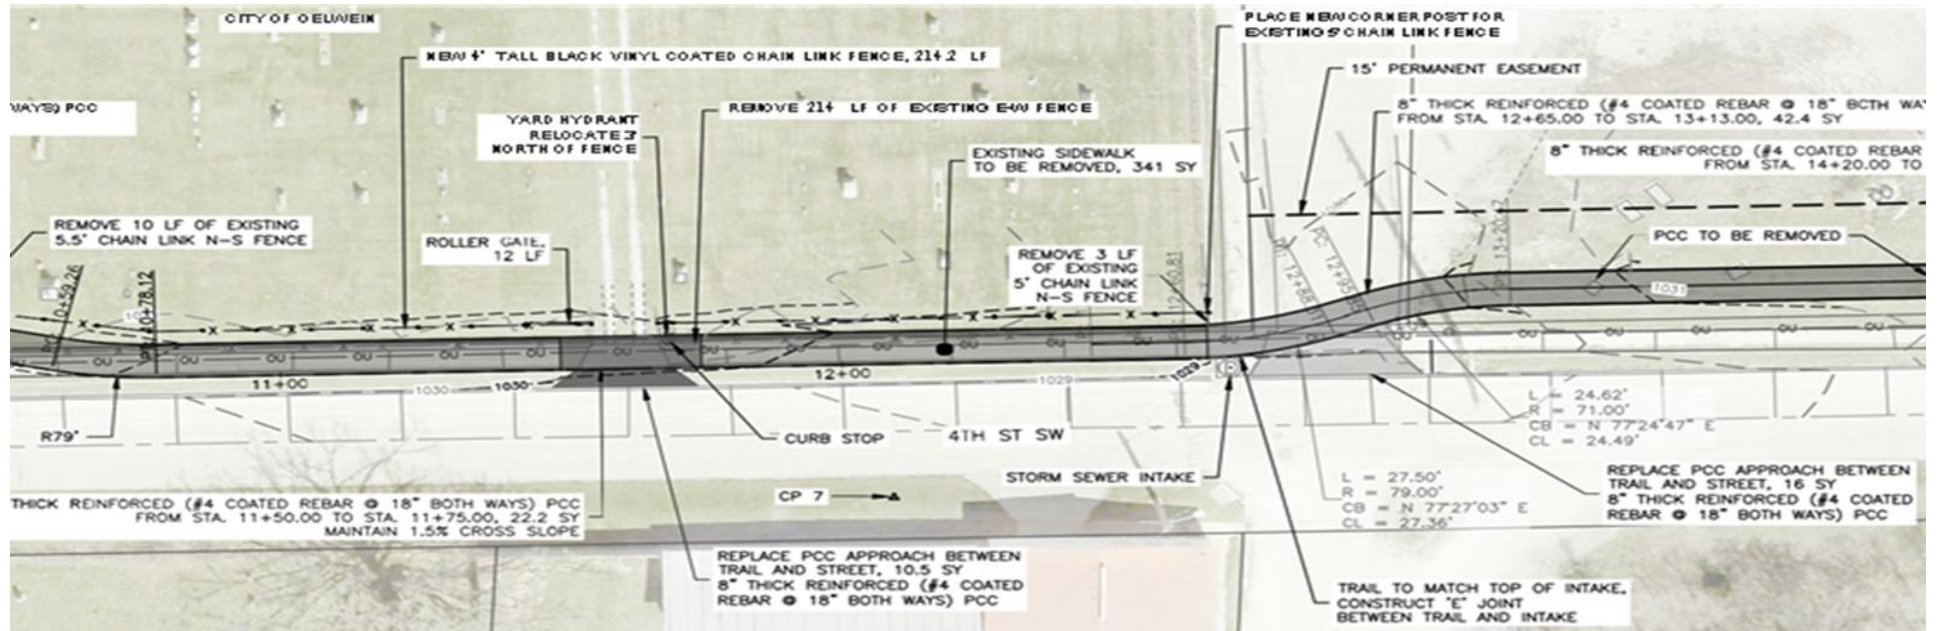




PARK / CEMETERY / AQUATICS / CAMPGROUND / TRAILS

Park and Recreation

www.oelwein.fun

CROSSING IOWA NORTHERN RAIL LINE

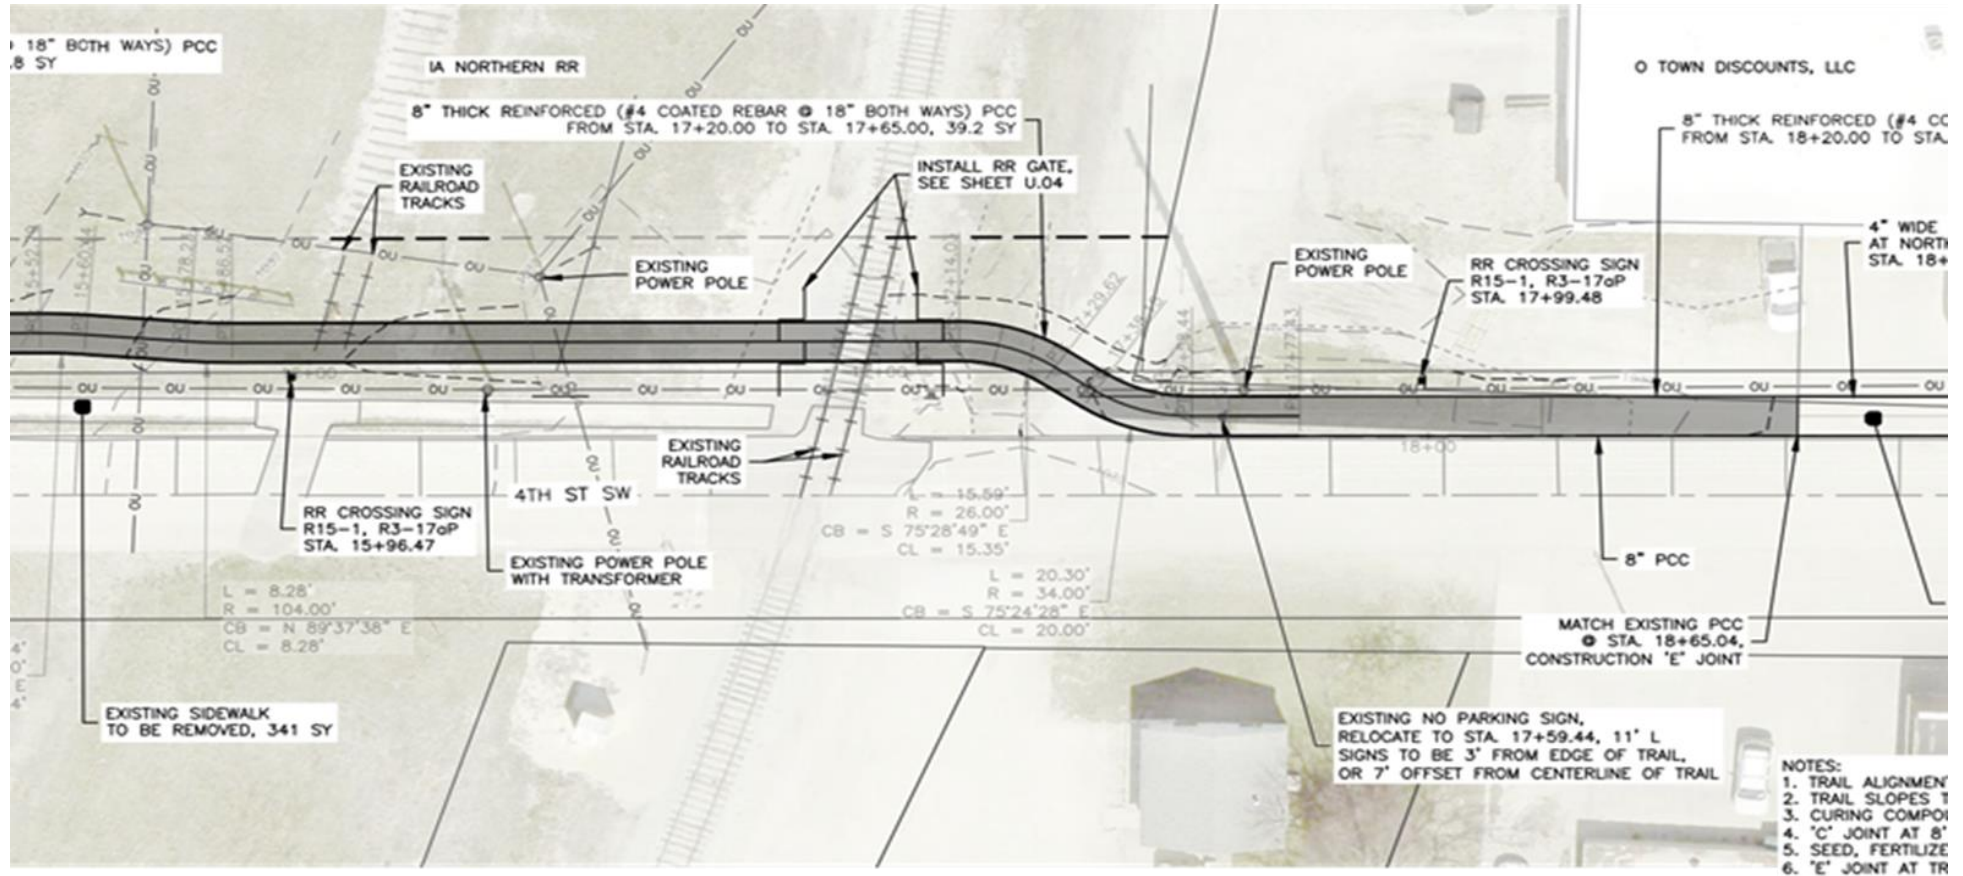




PARK / CEMETERY / AQUATICS / CAMPGROUND / TRAILS

Park and Recreation

www.oelwein.fun

RAILROAD CROSSING PER IOWA NORTHERN

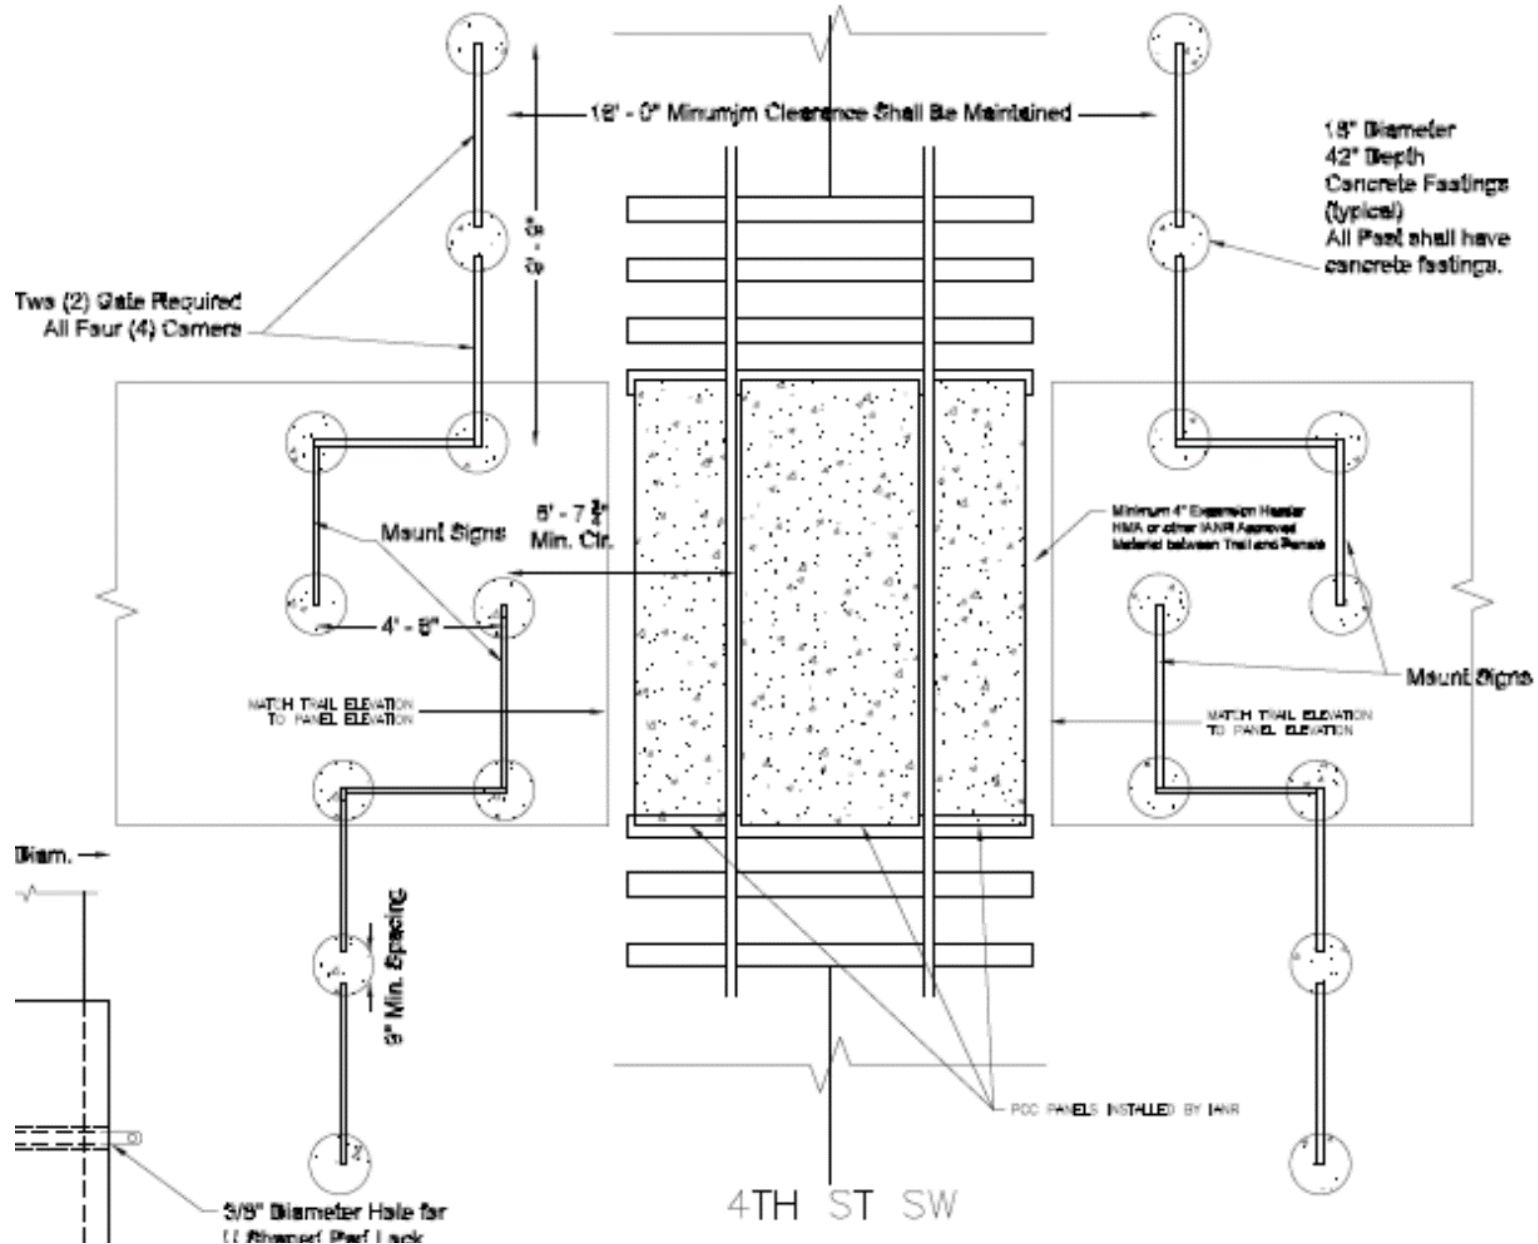





## ENGINEERS ESTIMATE TO COMPLETE TRAIL SEGMENT 3

TRAIL COMPLETION	\$185,345
RAIL CROSSING	<u>\$12,530</u>
	\$197,875

- PLANS POSTED AND OUT TO CONTRACTORS ON FEBRUARY 21
- SET PUBLIC HEARING DATE TO APPROVE PLANS AND SPECS PLUS AND SET LETTING DATE – MARCH 1
  - LETTING DATE AND TIME – MARCH 14, 11:00 AM (VIRTUAL LETTING)
  - PUBLIC HEARING AND AWARD – MARCH 14, 6:00 AM
  - COMPLETION – SEPTEMBER 30

JOSHUA JOHNSON MA  
OELWEIN PARK SUPERINTENDENT

