




ISSUED FOR BID

CERNA ALVAREZ, EDUARDO C:\LOCAL - CAD\Orlando\90 CAD (LOCAL)\Design\Sheets\Phase 2A\G06.dwg - 8/10/2023

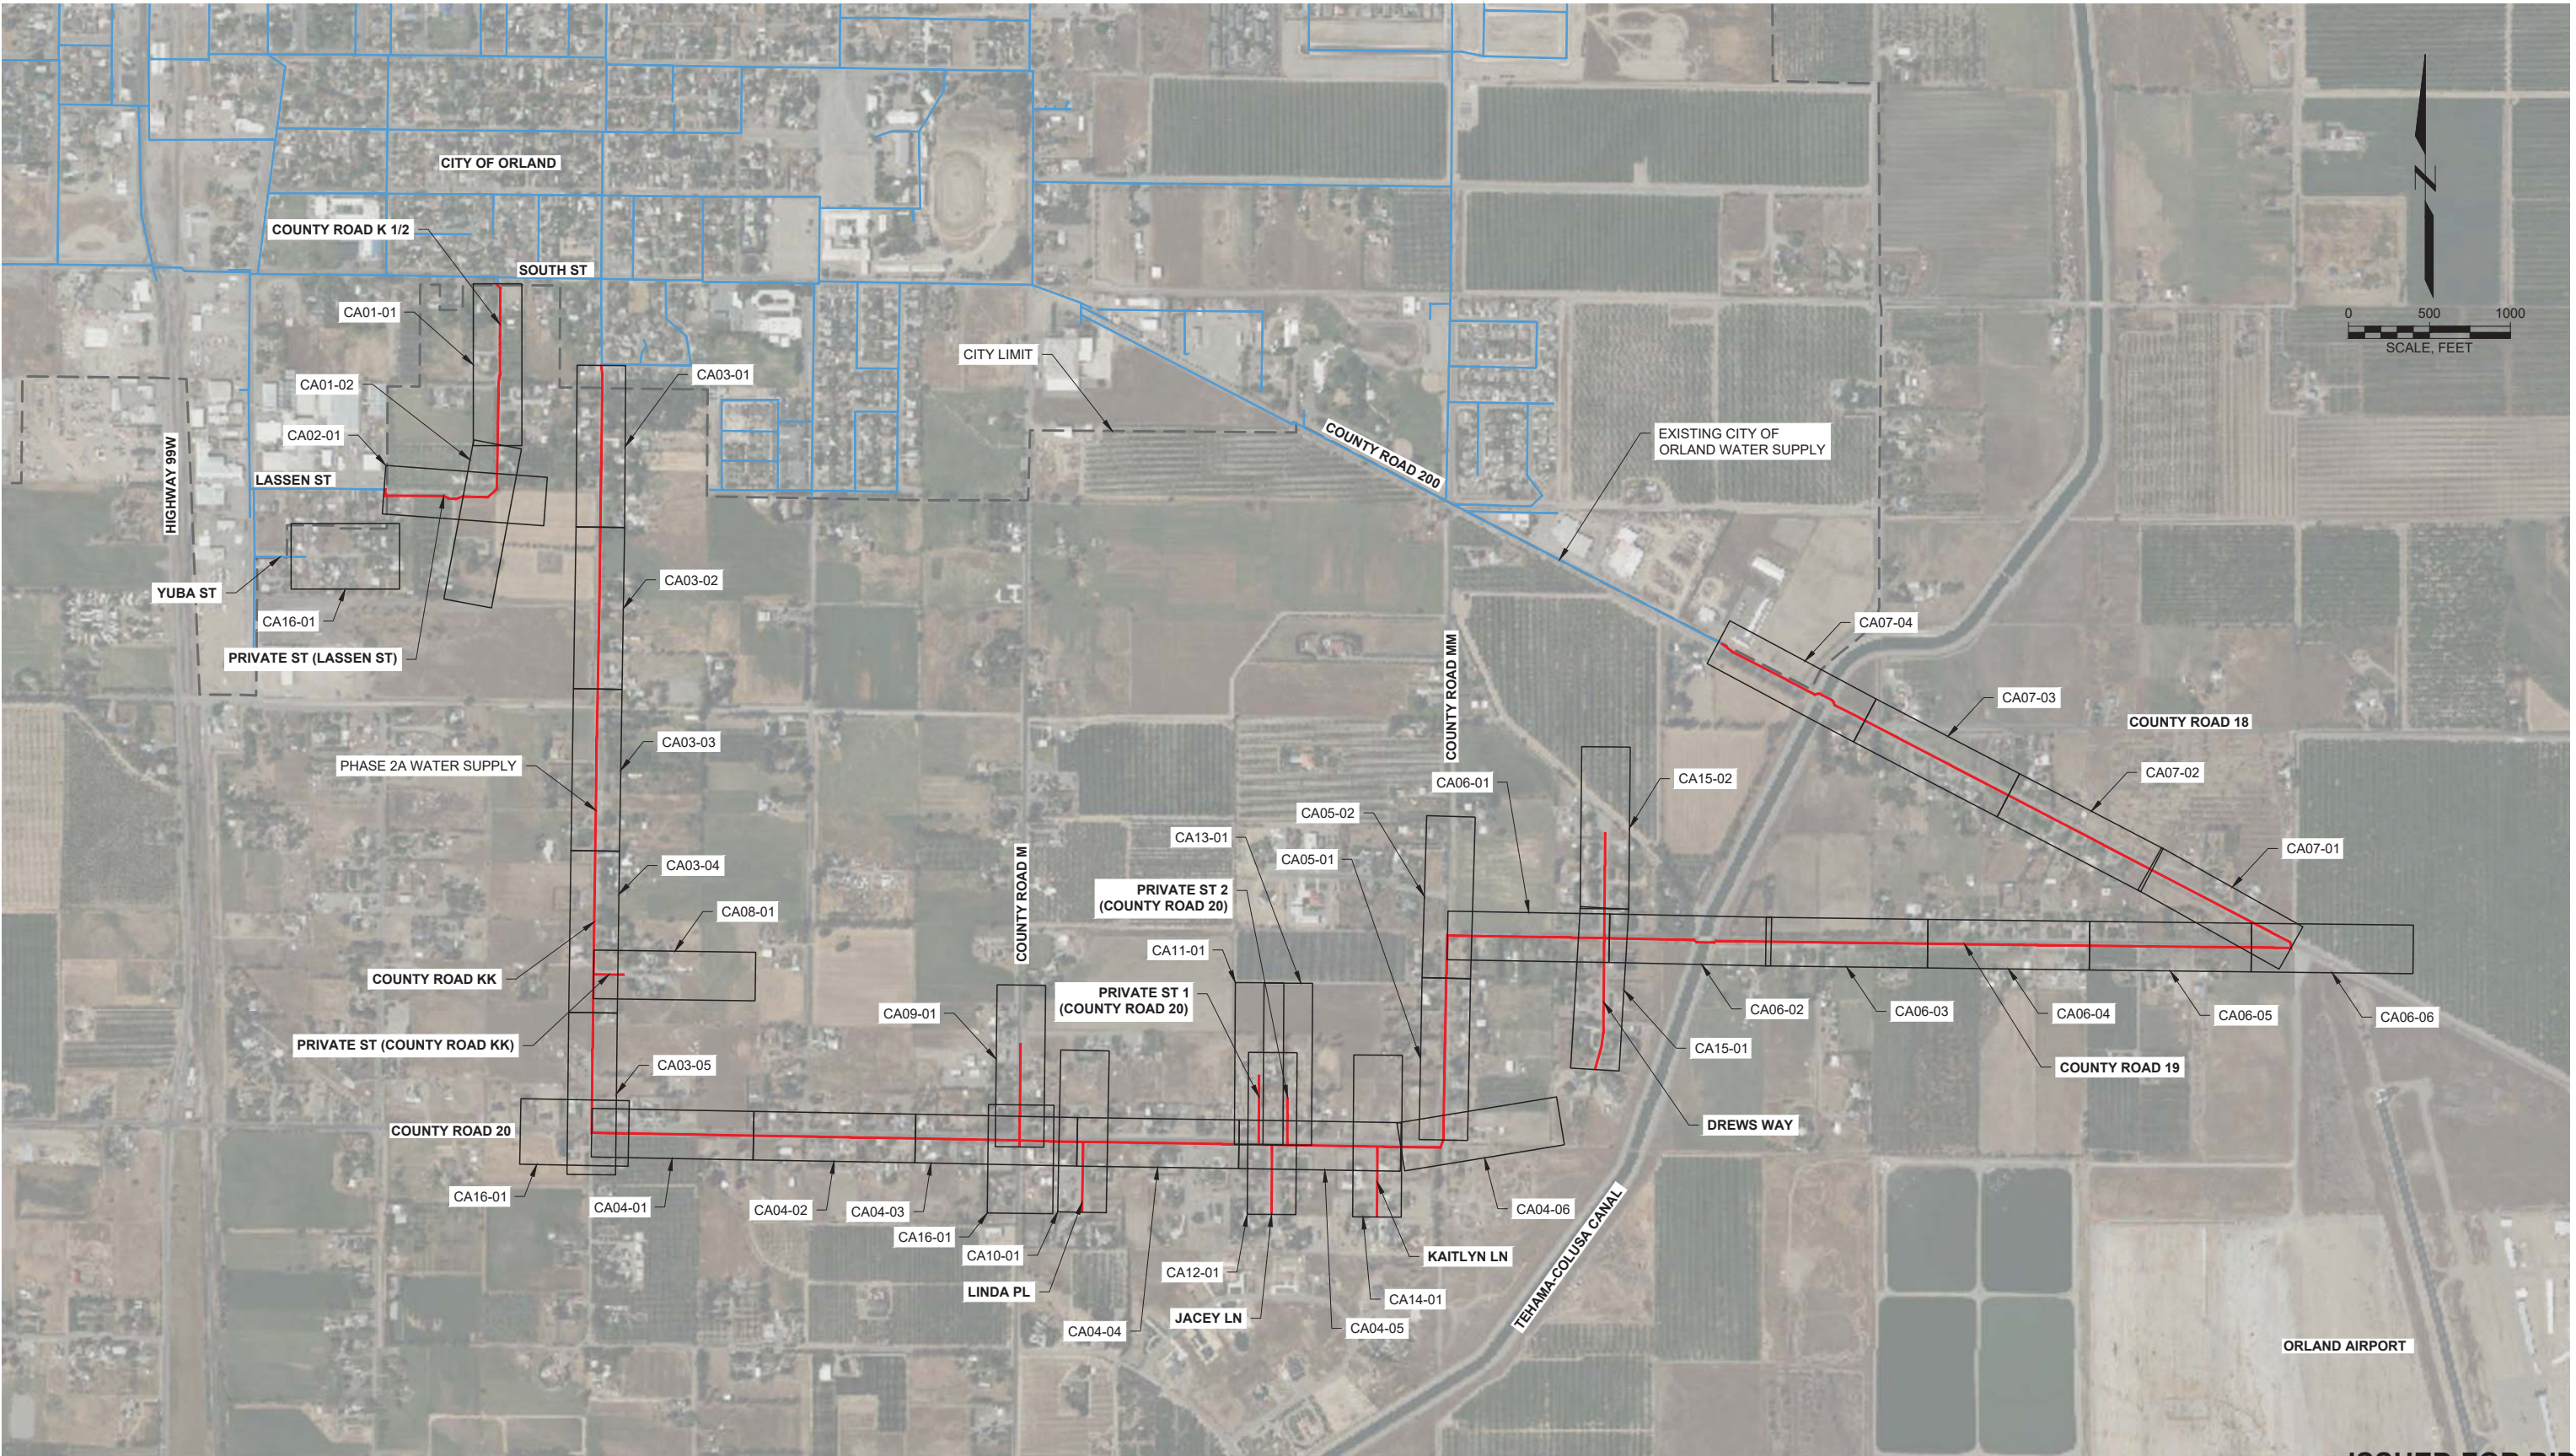

Attention:
0 1"
If this scale bar
does not measure
1" then drawing is
not original scale.



Designed: E. CERNA ALVAREZ
Drawn: I. CRUZ
Checked: M. MARTIN
Approved: S. GALA
P.E. No: C89239
GEI Project: 1408520



**ORLAND EMERGENCY
GROUNDWATER
RESOURCE PROJECT
PHASE 2A**
815 FOURTH STREET
ORLAND, CA

0			
NO	DATE	ISSUE/REVISION	APP

SHEET NAME
PHASE 2A PIPELINES KEY MAP

DWG. NO.
G-06
SHEET NO.
6 OF 56