





VERIFY SCALE.  
BAR IS ONE INCH ON  
ORIGINAL DRAWING.  
IF NOT ONE INCH ON  
THIS SHEET, ADJUST  
SCALES ACCORDINGLY.

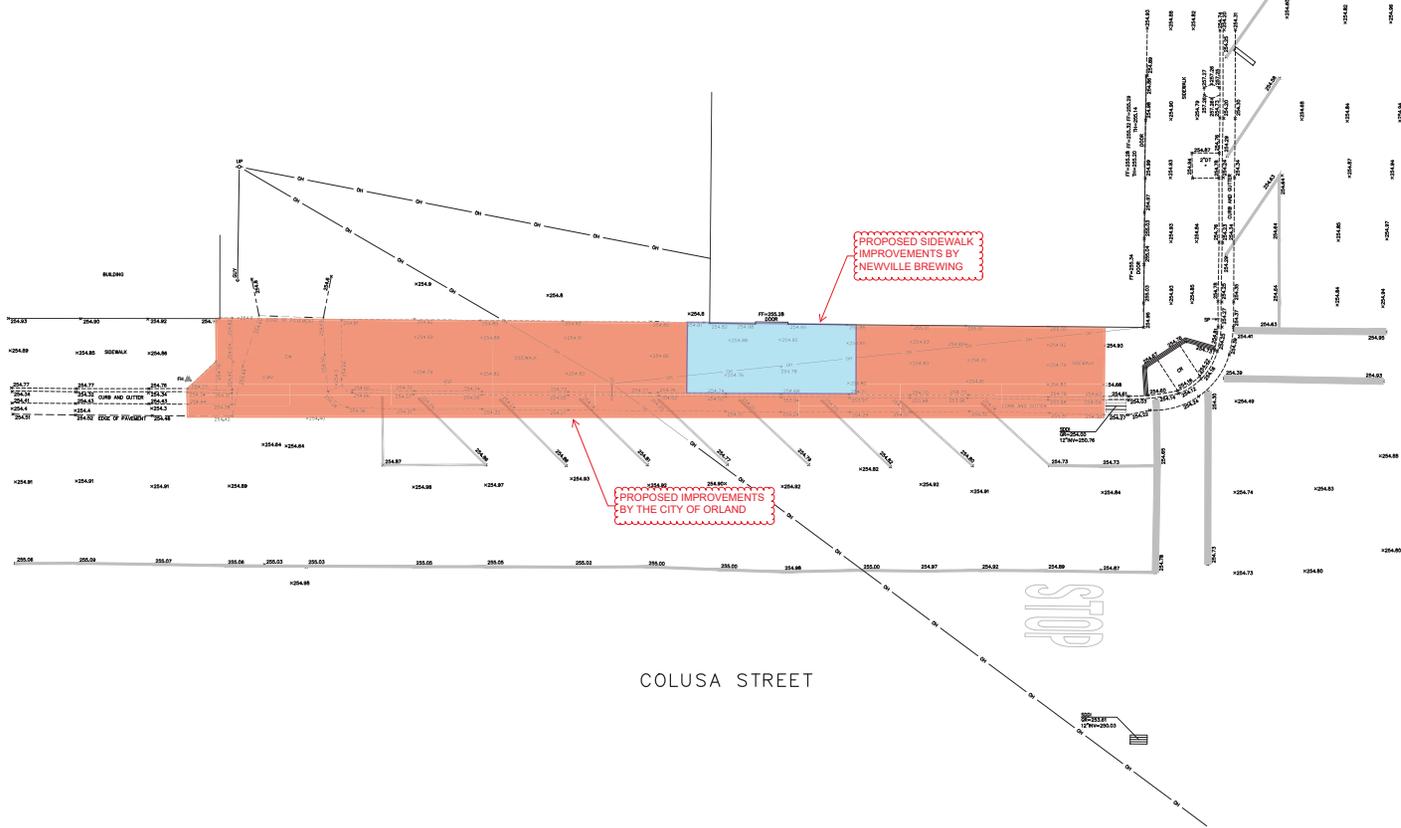

5TH STREET

COLUSA STREET

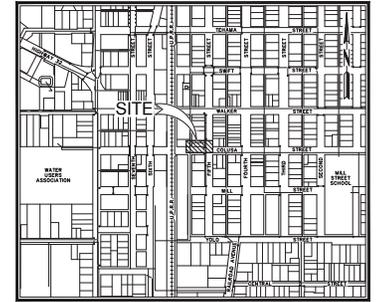

LEGEND

- EXISTING BUILDING
- - - - - EXISTING EDGE OF CONCRETE
- - - - - EXISTING EDGE OF GRAVEL DRIVEWAY
- - - - - EXISTING EDGE OF PAVEMENT
- - - - - EXISTING OVERHEAD LINE
- - - - - EXISTING STRIPING
- - - - - EXISTING UTILITY LINE
- + 211.3 EXISTING GROUND SHOT
- OR EXISTING CURB RAMP
- DR EXISTING DRIVEWAY
- FIN-208.23 EXISTING FINISH FLOOR
- FR EXISTING FIRE HYDRANT
- GR EXISTING GRATE
- GUY EXISTING GUY WIRE
- SD EXISTING STORM DRAIN DROP INLET
- SL EXISTING STREET LIGHT
- SP EXISTING SIGN POST
- TH-208.23 EXISTING THRESHOLD
- UP EXISTING UTILITY POLE
- WV EXISTING WATER VALVE
- TW EXISTING TREE WITH TYPE AND SIZE
- DT EXISTING DECIDUOUS TREE
- EXISTING BUMPER



APPROVED  
DATE FEBRUARY, 2026

PREPARED FOR:  
**CITY OF ORLAND**

**RAR**  
ROLLS ANDERSON & ROLLS  
CIVIL ENGINEERS  
115 YELLOWSTONE DRIVE • CHICO, CALIFORNIA 95973-5811 • TELEPHONE 530-895-1422

**5TH STREET & COLUSA STREET**  
TOPOGRAPHIC SURVEY

DESIGNED PWR  
DRAWN CAD  
CHECKED  
DRAWING NO. 1 OF 1  
JOB NO. 25004