


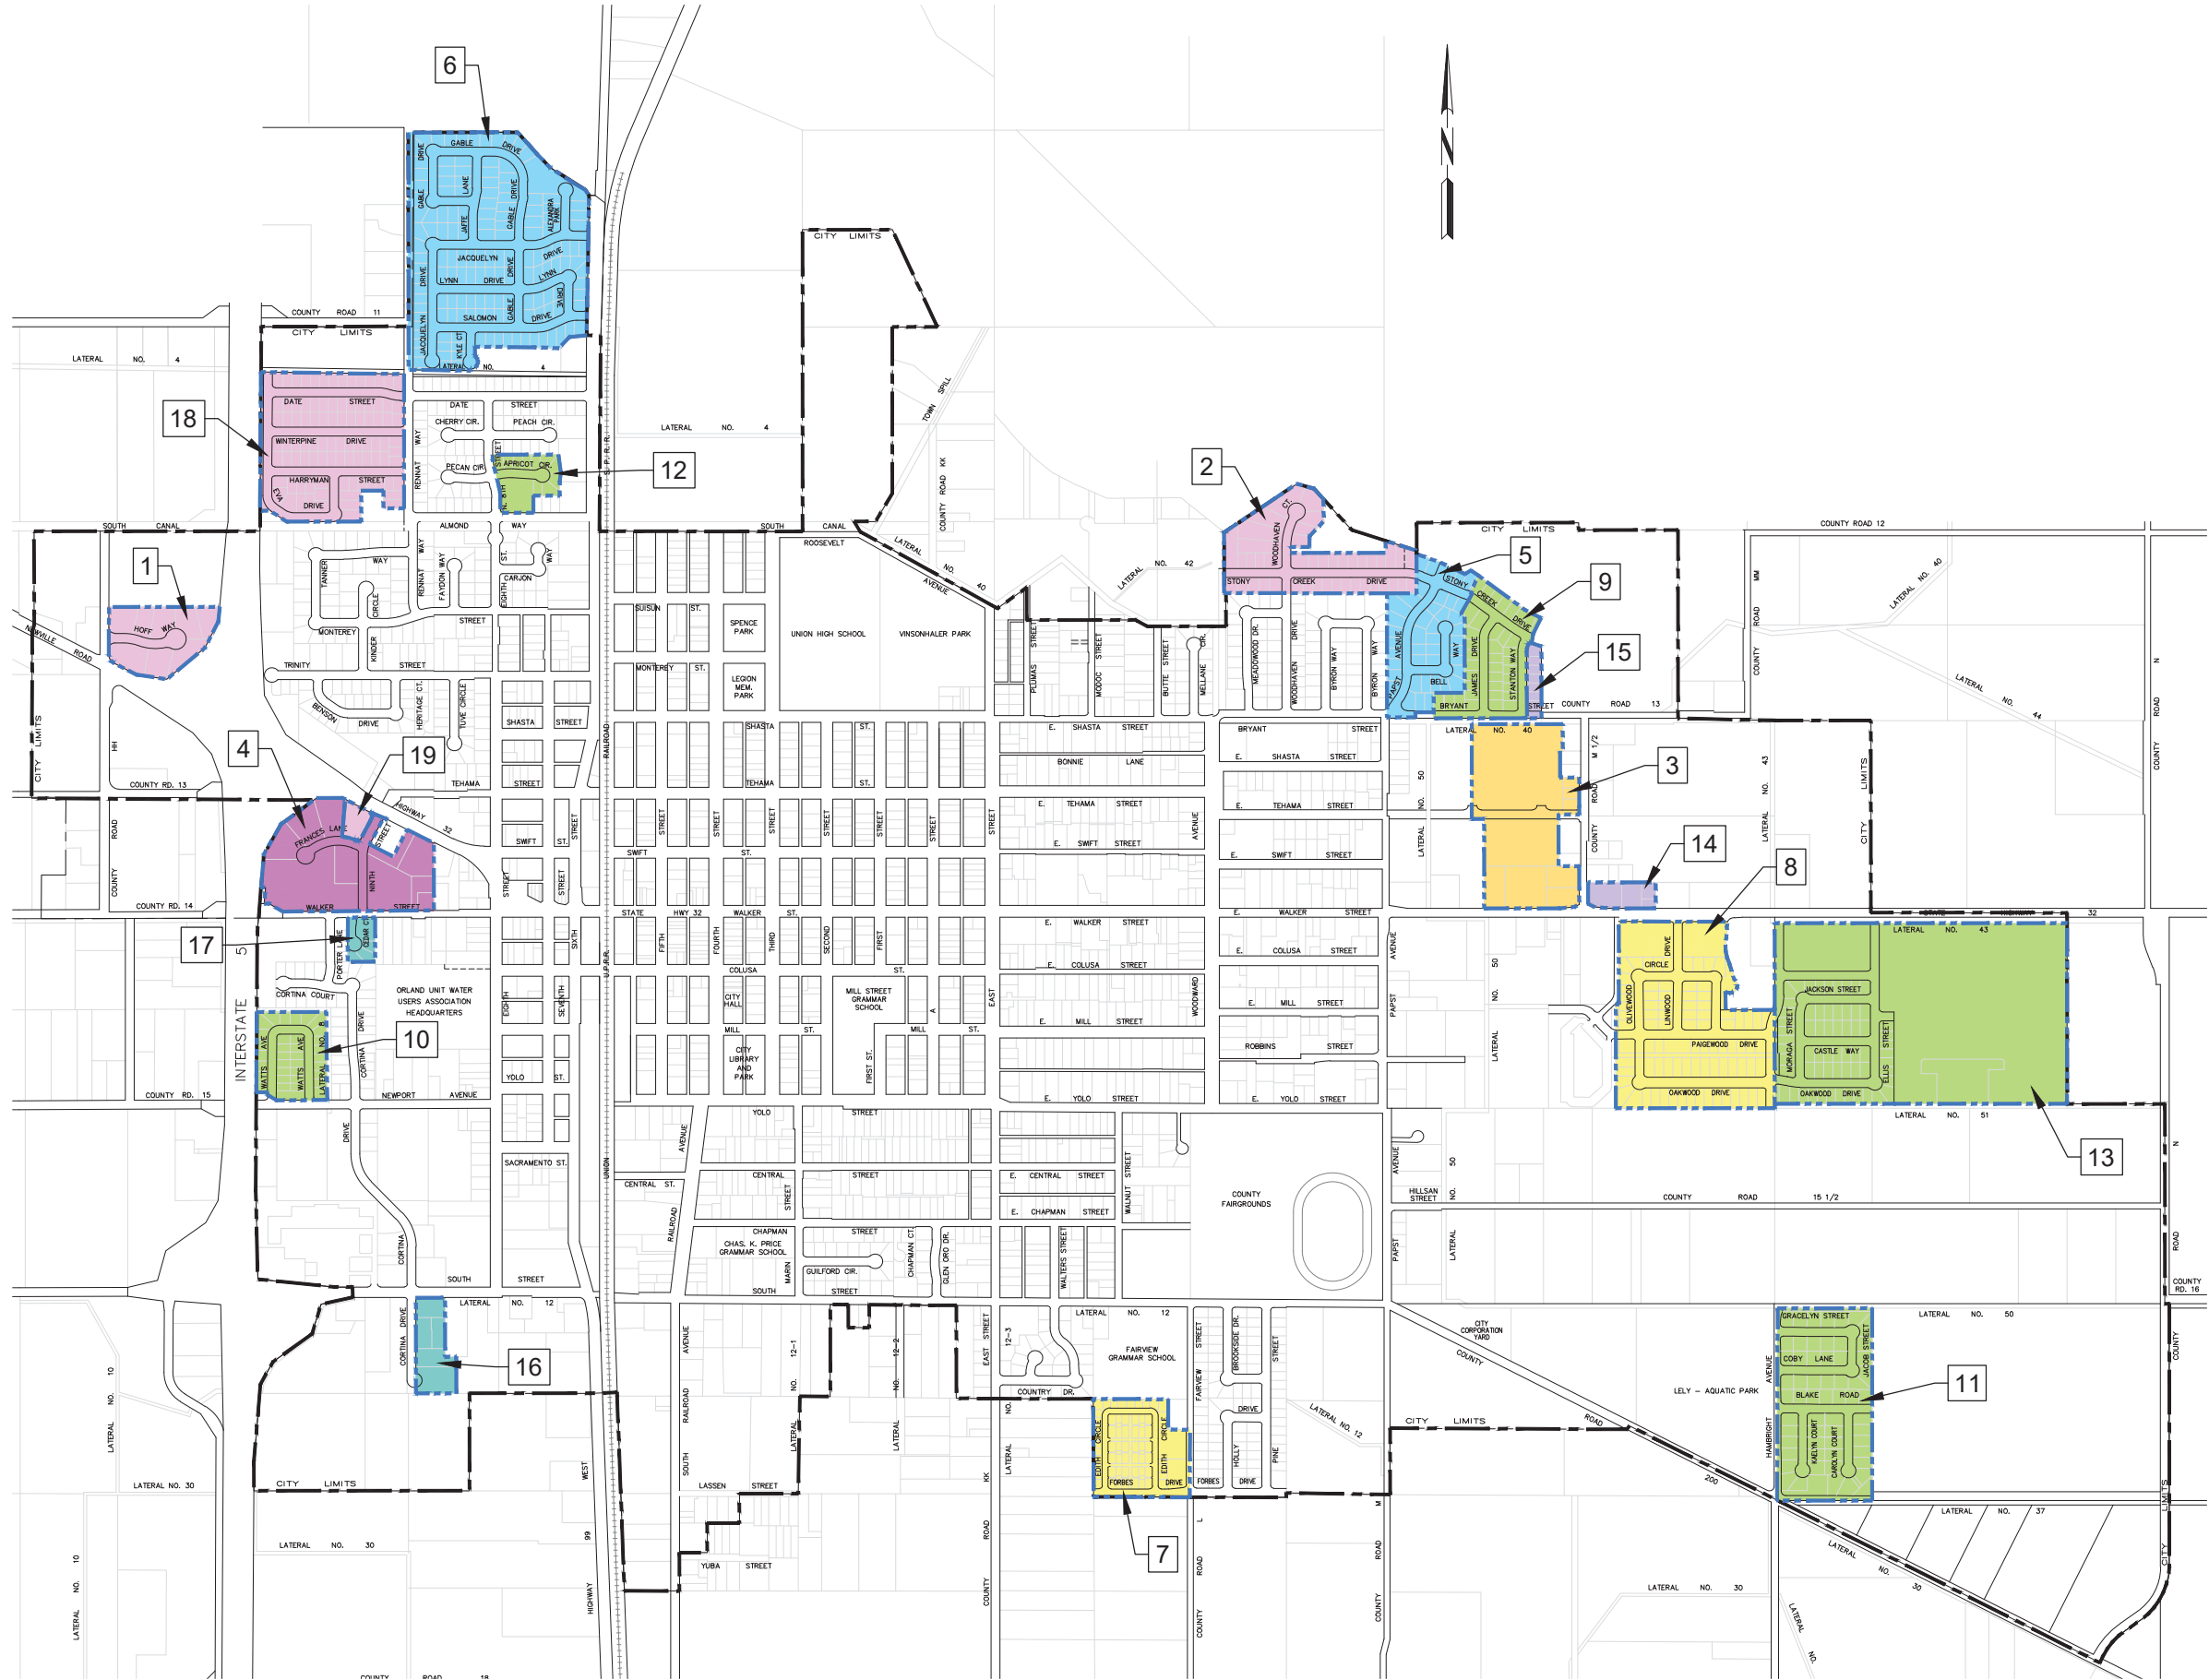

MAINTENANCE ASSESSMENT DISTRICTS			
NO.	MAD NO.	MAD NAME	MAD FACILITIES INCLUDED
1	1997 - 01	HOFF WAY	STORM DRAINAGE FACILITIES (DETENTION POND, LANDSCAPING AND ACCESS ROAD)
2	1998 - 02	MEADOWOOD	LANDSCAPING WITHIN STREET MEDIAN ISLANDS IN STONY CREEK DRIVE AND WOODHAVEN COURT (TREES, SHRUBS, GROUND COVER, AND AN IRRIGATION SYSTEM)
3	2000 - 01	PARKER	STORM DRAINAGE FACILITIES (RETENTION BASIN)
4	2002 - 01	PIACENTINE	STORM DRAINAGE FACILITIES (PERCOLATION BASIN)
5	2004 - 01	FIELDSTONE	STORM DRAINAGE FACILITIES (RETENTION POND AND ACCESS ROAD)
6	2004 - 02	VILLA LA MICHELE	STORM DRAINAGE AND LANDSCAPING FACILITIES (RETENTION POND, LANDSCAPING AND IRRIGATION SYSTEM)
7	2005 - 01	FAIRVIEW VILLAGE	STORM DRAINAGE FACILITIES (DROP INLETS AND LEACH LINES)
8	2005 - 02	LINWOOD PARK PHASES 1 & 2	STORM DRAINAGE FACILITIES (DROP INLETS AND LEACH LINES), LANDSCAPING AND IRRIGATION OF PARKS, BIKE PATHS AND OTHER COMMON AREAS AND STREET LIGHTING
9	2006 - 01	BLAIR ESTATES UNIT 1	STORM DRAINAGE FACILITIES (RETENTION POND AND ACCESS ROAD)
10	2006 - 02	BENSON ESTATES	STORM DRAINAGE FACILITIES (DROP INLETS AND DETENTION BASIN), LANDSCAPING AND IRRIGATION OF THE BASIN AND OTHER COMMON AREAS AND STREET LIGHTING
11	2006 - 03	WHITEHAWK ESTATES	STORM DRAINAGE FACILITIES (DROP INLETS AND DETENTION BASIN), LANDSCAPING AND IRRIGATION OF THE BASIN AND OTHER COMMON AREAS AND STREET LIGHTING
12	2006 - 04	LEDGERWOOD NO. 7	STORM DRAINAGE FACILITIES (DROP INLETS AND LEACH LINES), OTHER COMMON AREAS AND STREET LIGHTING
13	2006 - 05	ORLAND PARK PHASE 1	STORM DRAINAGE FACILITIES (DROP INLETS AND LEACH LINES), LANDSCAPING AND IRRIGATION OF PARKS, BIKE PATHS AND OTHER COMMON AREAS AND STREET LIGHTING
14	2007 - 01	LORENZO	LANDSCAPING, IRRIGATION AND SIDEWALK WITHIN STATE HIGHWAY 32 RIGHT-OF-WAY
15	2007 - 02	BLAIR ESTATES UNIT 2	STORM DRAINAGE FACILITIES (RETENTION POND AND ACCESS ROAD)
16	2008 - 01	ORLAND BUSINESS PARK	STREET LIGHTS
17	2008 - 02	IKE	STREET LIGHTS
18	1996 - 44	HOFF ESTATES	COMMON AREA WEST OF EVA DRIVE, ADJACENT TO I-5, INCLUDING TREES, SHRUBS, GROUND COVER, IRRIGATION SYSTEM AND REPAIR DUE TO ANY CAUSE; AND OPERATION, REPAIR, REPLACEMENT AND MAINTENANCE OF WALLS LOCATED ON PARCELS IDENTIFIED AS ASSESSMENT NUMBERS 1, 16, 21, 39, 53, 67 AND 81, INCLUDING BUT NOT LIMITED TO THE REMOVAL OF GRAFFITI.
19	94-6339	JOBE	STORM DRAINAGE FACILITIES (RETENTION BASIN)

0 600'
THIS BAR ON THE
ORIGINAL IS 1 INCH LONG

CITY OF ORLAND

RAR
ROLLS ANDERSON & ROLLS
CIVIL ENGINEERS
115 YELLOSTONE DRIVE • ORLAND, CALIFORNIA 95573-58
TELEPHONE 926-895-1420

MAINTENANCE
ASSESSMENT DISTRICTS

DRAWN BY RAR
DATE JULY, 2025
SCALE 1" = 600'