



42 Valley Crescent  
 PO Box 208  
 Palmer Lake, CO 80133  
 Phone: (719) 481-2953  
 Fax: (719) 488-9305  
[www.townofpalmerlake.com](http://www.townofpalmerlake.com)

TOWN OFFICE USE ONLY	
Date Received: <u>1/31/23</u>	By: <u>WBC/TT</u>
Payment #: _____	Fee: \$ _____
<input type="checkbox"/> Approved	By: _____
<input type="checkbox"/> Denied	Date: _____

## TOWN OF PALMER LAKE SIGN PERMIT APPLICATION

The following application is pursuant to Municipal Code Chapter 14.50 and must be completed for all types of signage in the Town of Palmer Lake. The application fee is \$100.00, which includes a nonrefundable \$15.00 fee for application processing, regardless of approval, denial, or applicant withdrawal.

The following documents must be submitted for this application to be considered:

- Completed Sign Permit Application
- Applicable fees
- Sketch of sign, including colors, dimensions, wording, and specific location of sign

This application and all required associated documents shall be submitted to the Town of Palmer Lake prior to scheduling before the Planning Commission. The Planning Commission meets monthly on the third Wednesday. Submission of application does not guarantee approval.

*Note: A minimum of 10 days is required to process this application.*

---

### APPLICANT/BUSINESS OWNER INFORMATION

Business Name/Owner: Crossfit 7070  
 Phone: 719-917-7070 Email: mark@crossfit7070.com  
 Street Address: 868 Hwy 105 City: Palmer Lake State: CO Zip: 80133  
 Legal Address: Lot(s): \_\_\_\_\_ Block: \_\_\_\_\_ Subdivision: Condominium unit 868  
Villa Toscana  
 Mailing Address (if different than physical location): \_\_\_\_\_  
 City: \_\_\_\_\_ State: \_\_\_\_\_ Zip: \_\_\_\_\_

Applicant Name (if other than owner): Elite Signs & Design, Inc.  
 Phone: 719-424-0939 Email: denise.elitesignco@gmail.com  
 Street Address: 5735 Industrial Pl City: Colo. Spg State: CO Zip: 80916

**SIGN & FEE INFORMATION**

The fee for this application is \$100.00. If requesting more than one sign, a separate application must be completed for each sign.

A sketch of the intended sign, including colors, dimensions, and location of the building or structure to which the sign will be attached, must be included with this application.

**TYPE OF SIGN (check all that apply):**

- Double-Faced
- Free-Standing
- Multi-Faced
- Projecting
- Single-Faced
- Wall-Mounted

**SIGN CATEGORY (check all that apply):**

- Business
- Comprehensive Sign Plan
- Directory Sign
- Marquee
- Master Plan
- PUD Sign
- Temporary Sign
- Other: \_\_\_\_\_

Sign Wording: CrossFit 7070

Specific Location of Sign: Front elevation building fascia

Dimensions of Sign: L 10' x W 8" x H 1'-7" Dimensions of Sign Structure: L 10' x W 8" x H 1'-7"

Colors: White, Purple Materials: acrylic, aluminum, LED's

Will sign be illuminated?  Yes  No If yes, describe: LED's concealed

How will the sign be mounted/affixed? 3/8" toggles


THIS APPLICATION HAS BEEN EXAMINED AND COMPLETED BY ME. ALL OF THE INFORMATION COMPLETED IN THIS APPLICATION AND ALL ATTACHMENTS ARE TRUE, CORRECT, AND COMPLETE TO THE BEST OF MY KNOWLEDGE. I AM AWARE OF AND FULLY UNDERSTAND THE TOWN OF PALMER LAKE REGULATIONS.

Denise de la Cruz  
Signature

Denise de la Cruz  
Printed Name

1/30/23  
Date


TOWN OFFICE USE ONLY  
Scheduled PC meeting date: 4/17

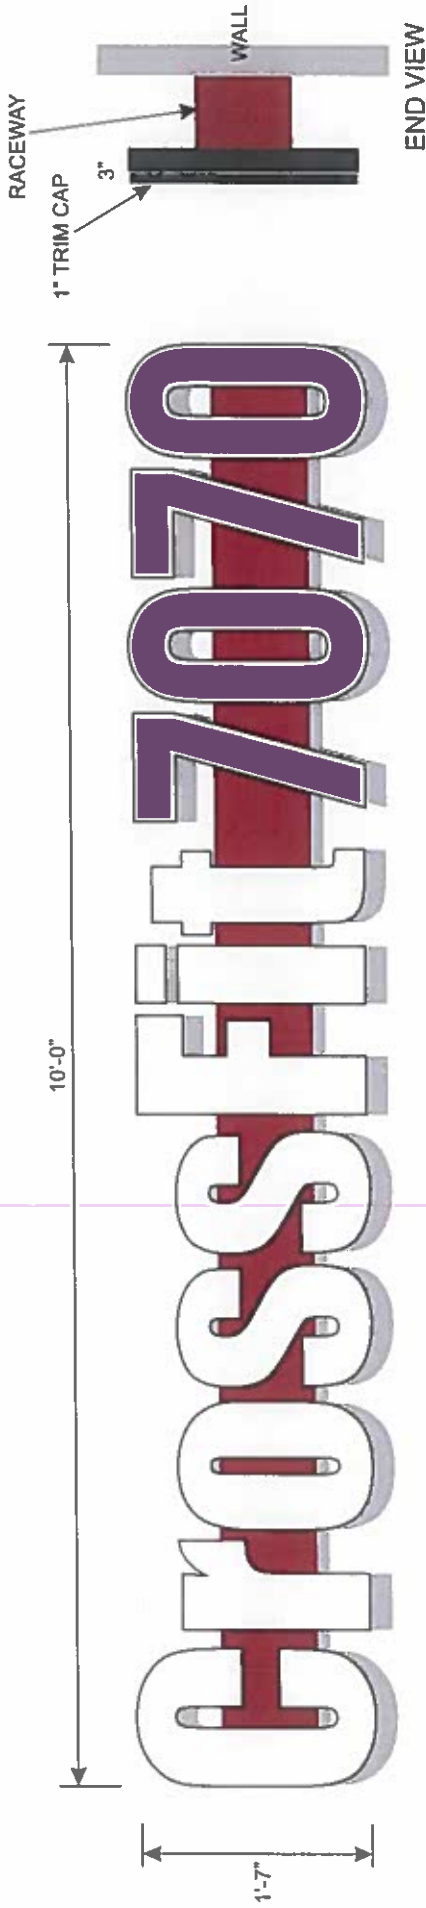

END VIEW

**ILLUMINATED CHANNEL LETTERS DISPLAY**

- BLAC ALUMINUM BACKS WITH 3" BLACK ALUMINUM RETURNS.
- WHITE PLEX FACES OVERLAID WITH 3630-2622 PLUM PURPLE TRANSLUCENT VINYL, 1" BLACK TRIM CAP.
- INTERNALLY ILLUMINATED WITH WHITE LEDs.

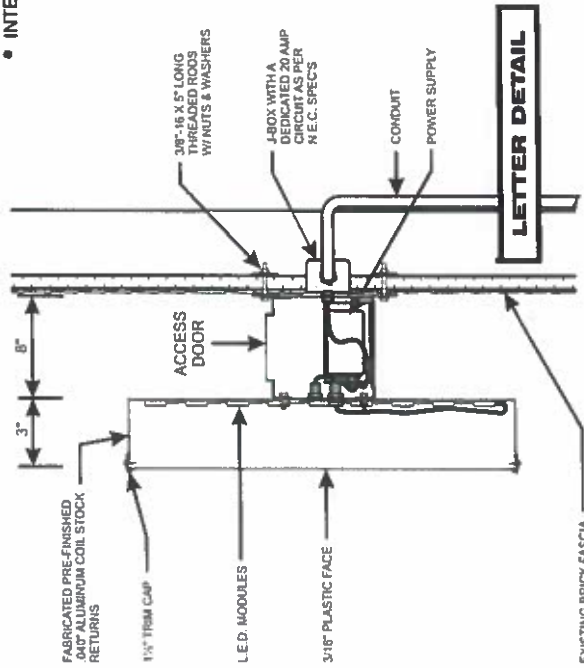

EXISTING BRICK FASCIA

LETTER DETAIL



LOCATION

THIS DESIGN IS EXCLUSIVE PROPERTY OF ELITE SIGNS & DESIGN AND CANNOT BE REPRODUCED EITHER IN WHOLE OR IN PART WITHOUT THEIR WRITTEN CONSENT.

ACTUAL SIZE OF SIGN AND COPY FROM SCALED DRAWING MAY VARY 1"±  
 COLOR ON THIS PRESENTATION DOES NOT REPRESENT THE EXACT MATERIAL COLOR SPECIFIED. SEE CHART(S) FOR EXACT APPEARANCE OF COLORS SPECIFIED.

TITLE: CROSSFIT 7070

SCALE: 3/4"=1'-0"

SALES: DENISE DE LA CRUZ

DESIGN BY: J. BOND

DRWG NO:

1122-398

CUSTOMER APPROVAL