

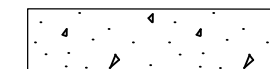
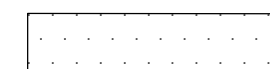
 
 
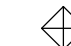
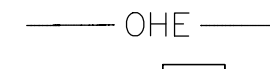
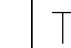
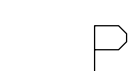
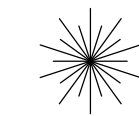



LEGEND:

-  - CONCRETE
-  - ASPHALT
-  - WOOD PRIVACY FENCE
-  - SPLIT RAIL FENCE
-  - FOUND LATH
-  - OVERHEAD ELECTRIC
-  - TELEPHONE PEDESTAL
-  - POWER POLE
-  - CONIFEROUS TREE
0.2' DIA. TRUNK, 6' DIA. DRIPLINE

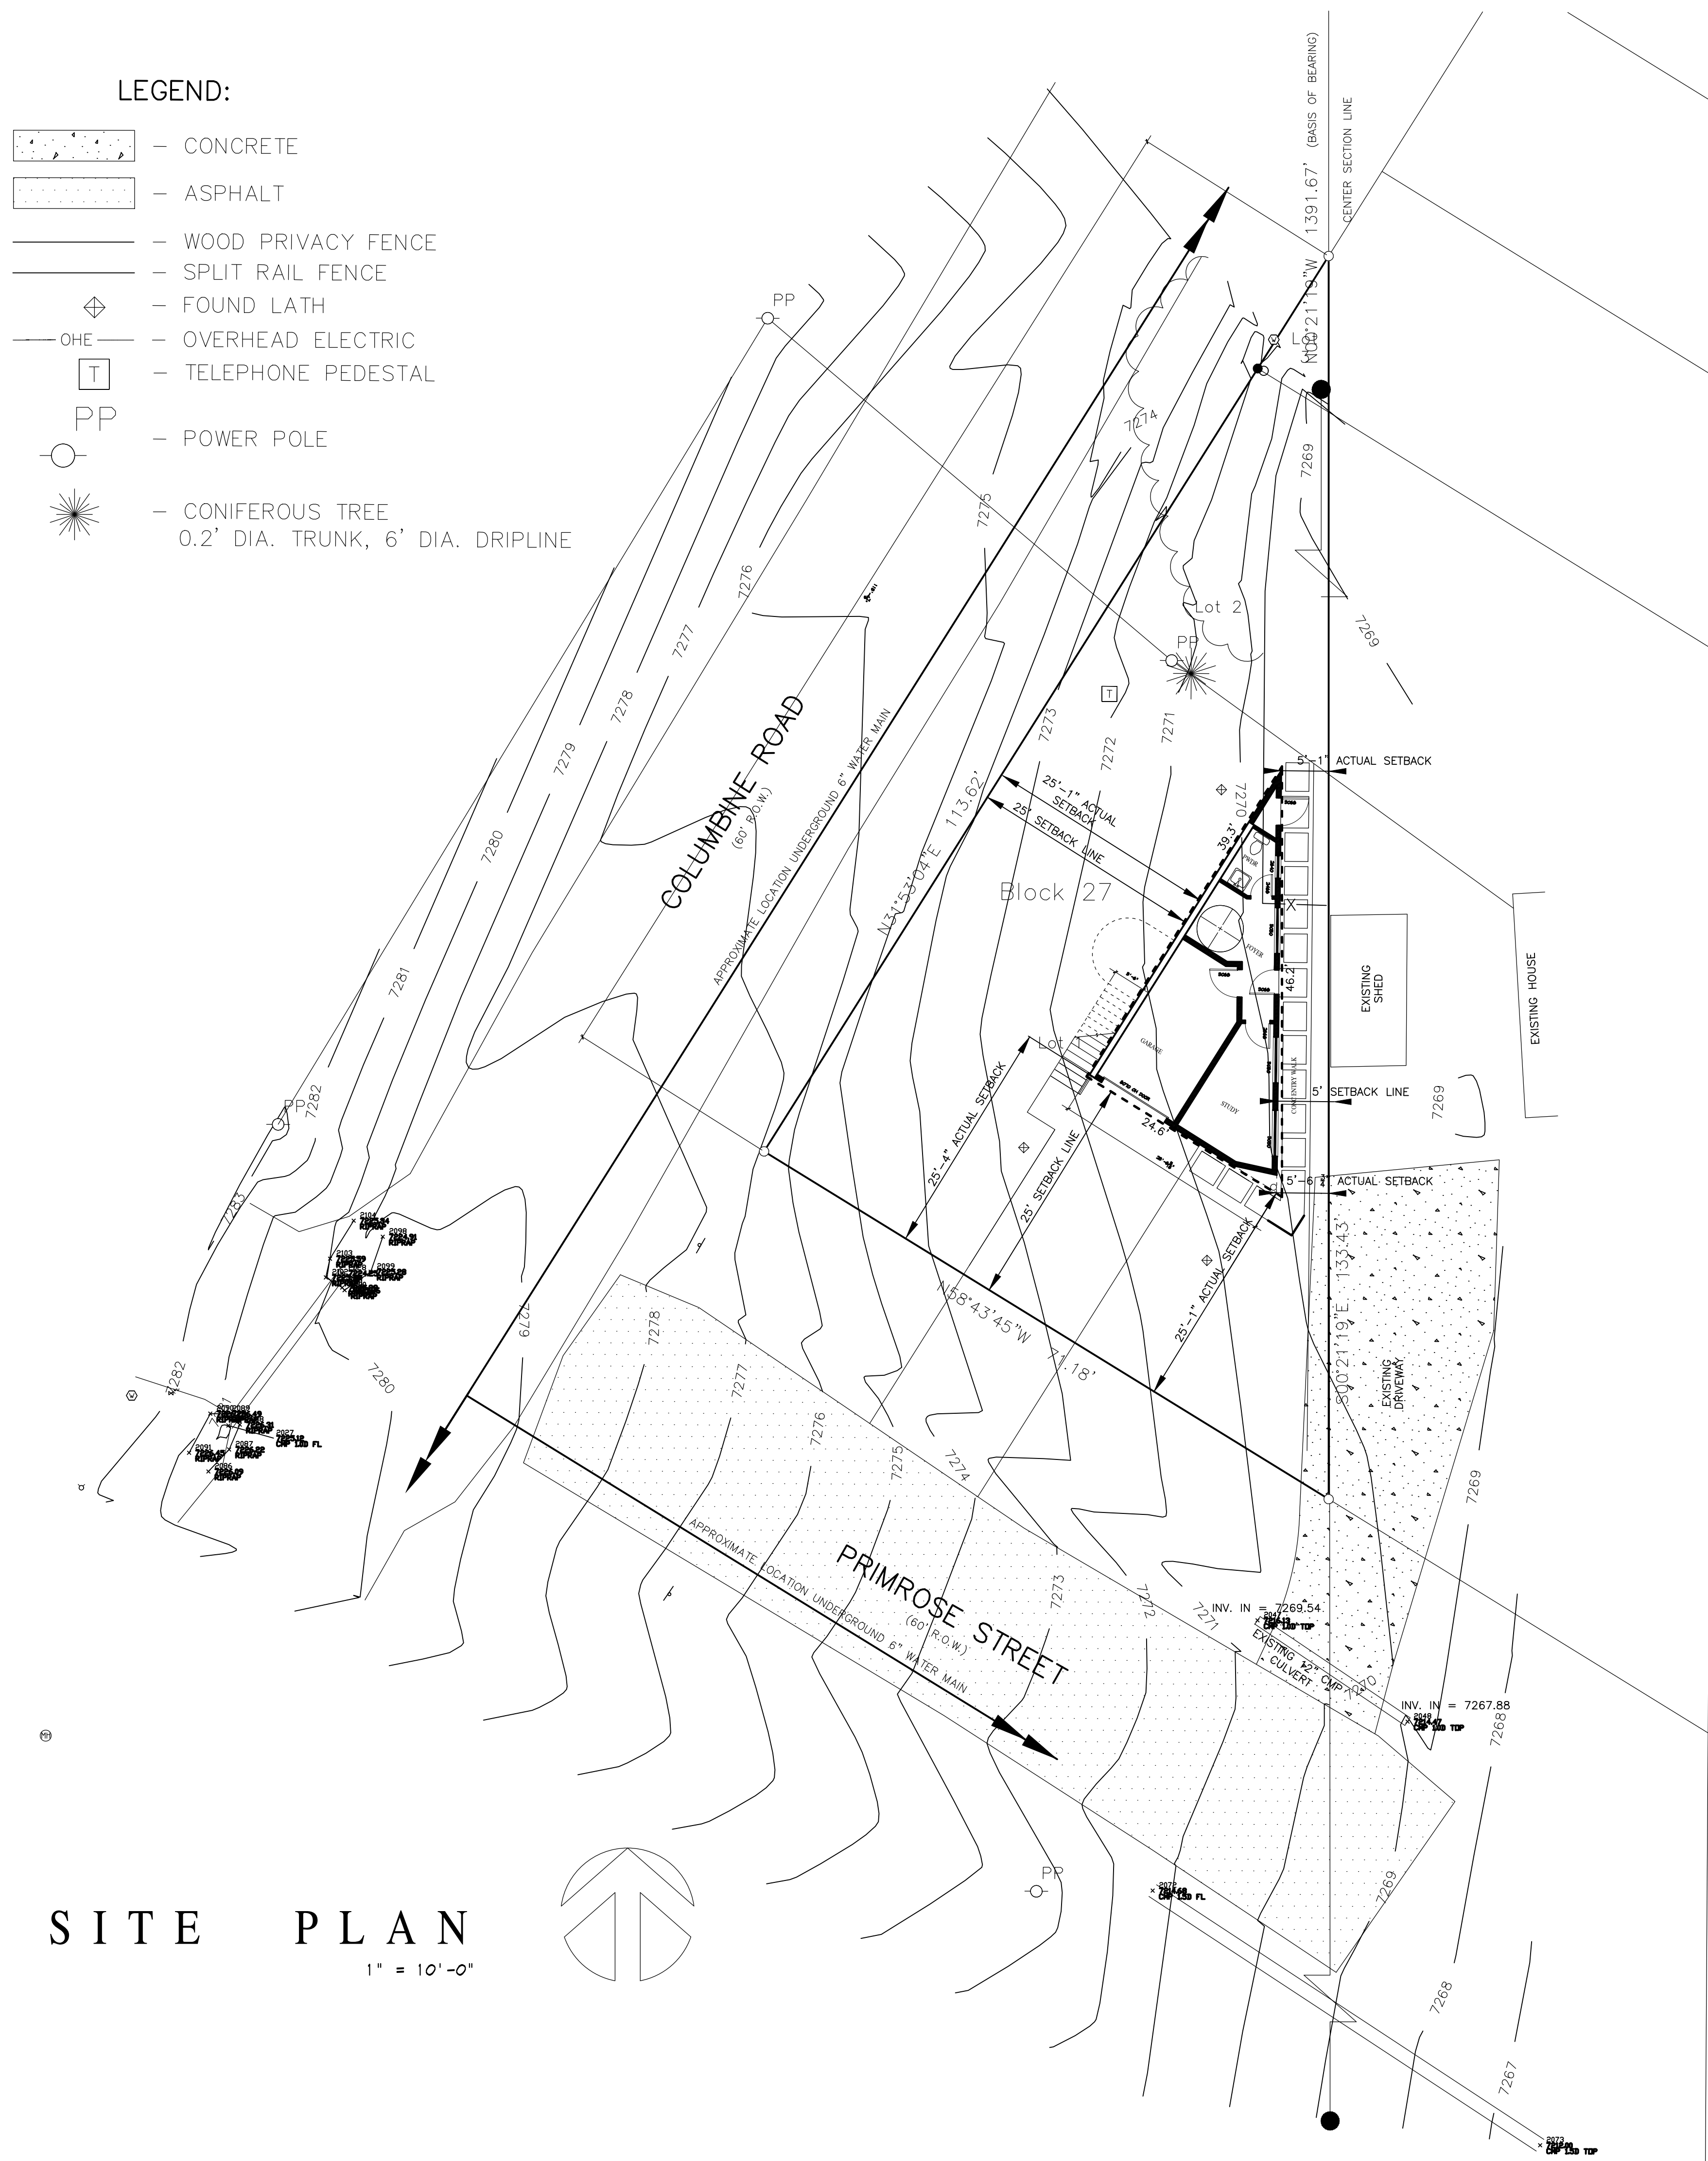


SITE PLAN
1" = 10'-0"

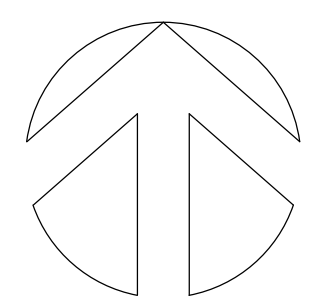

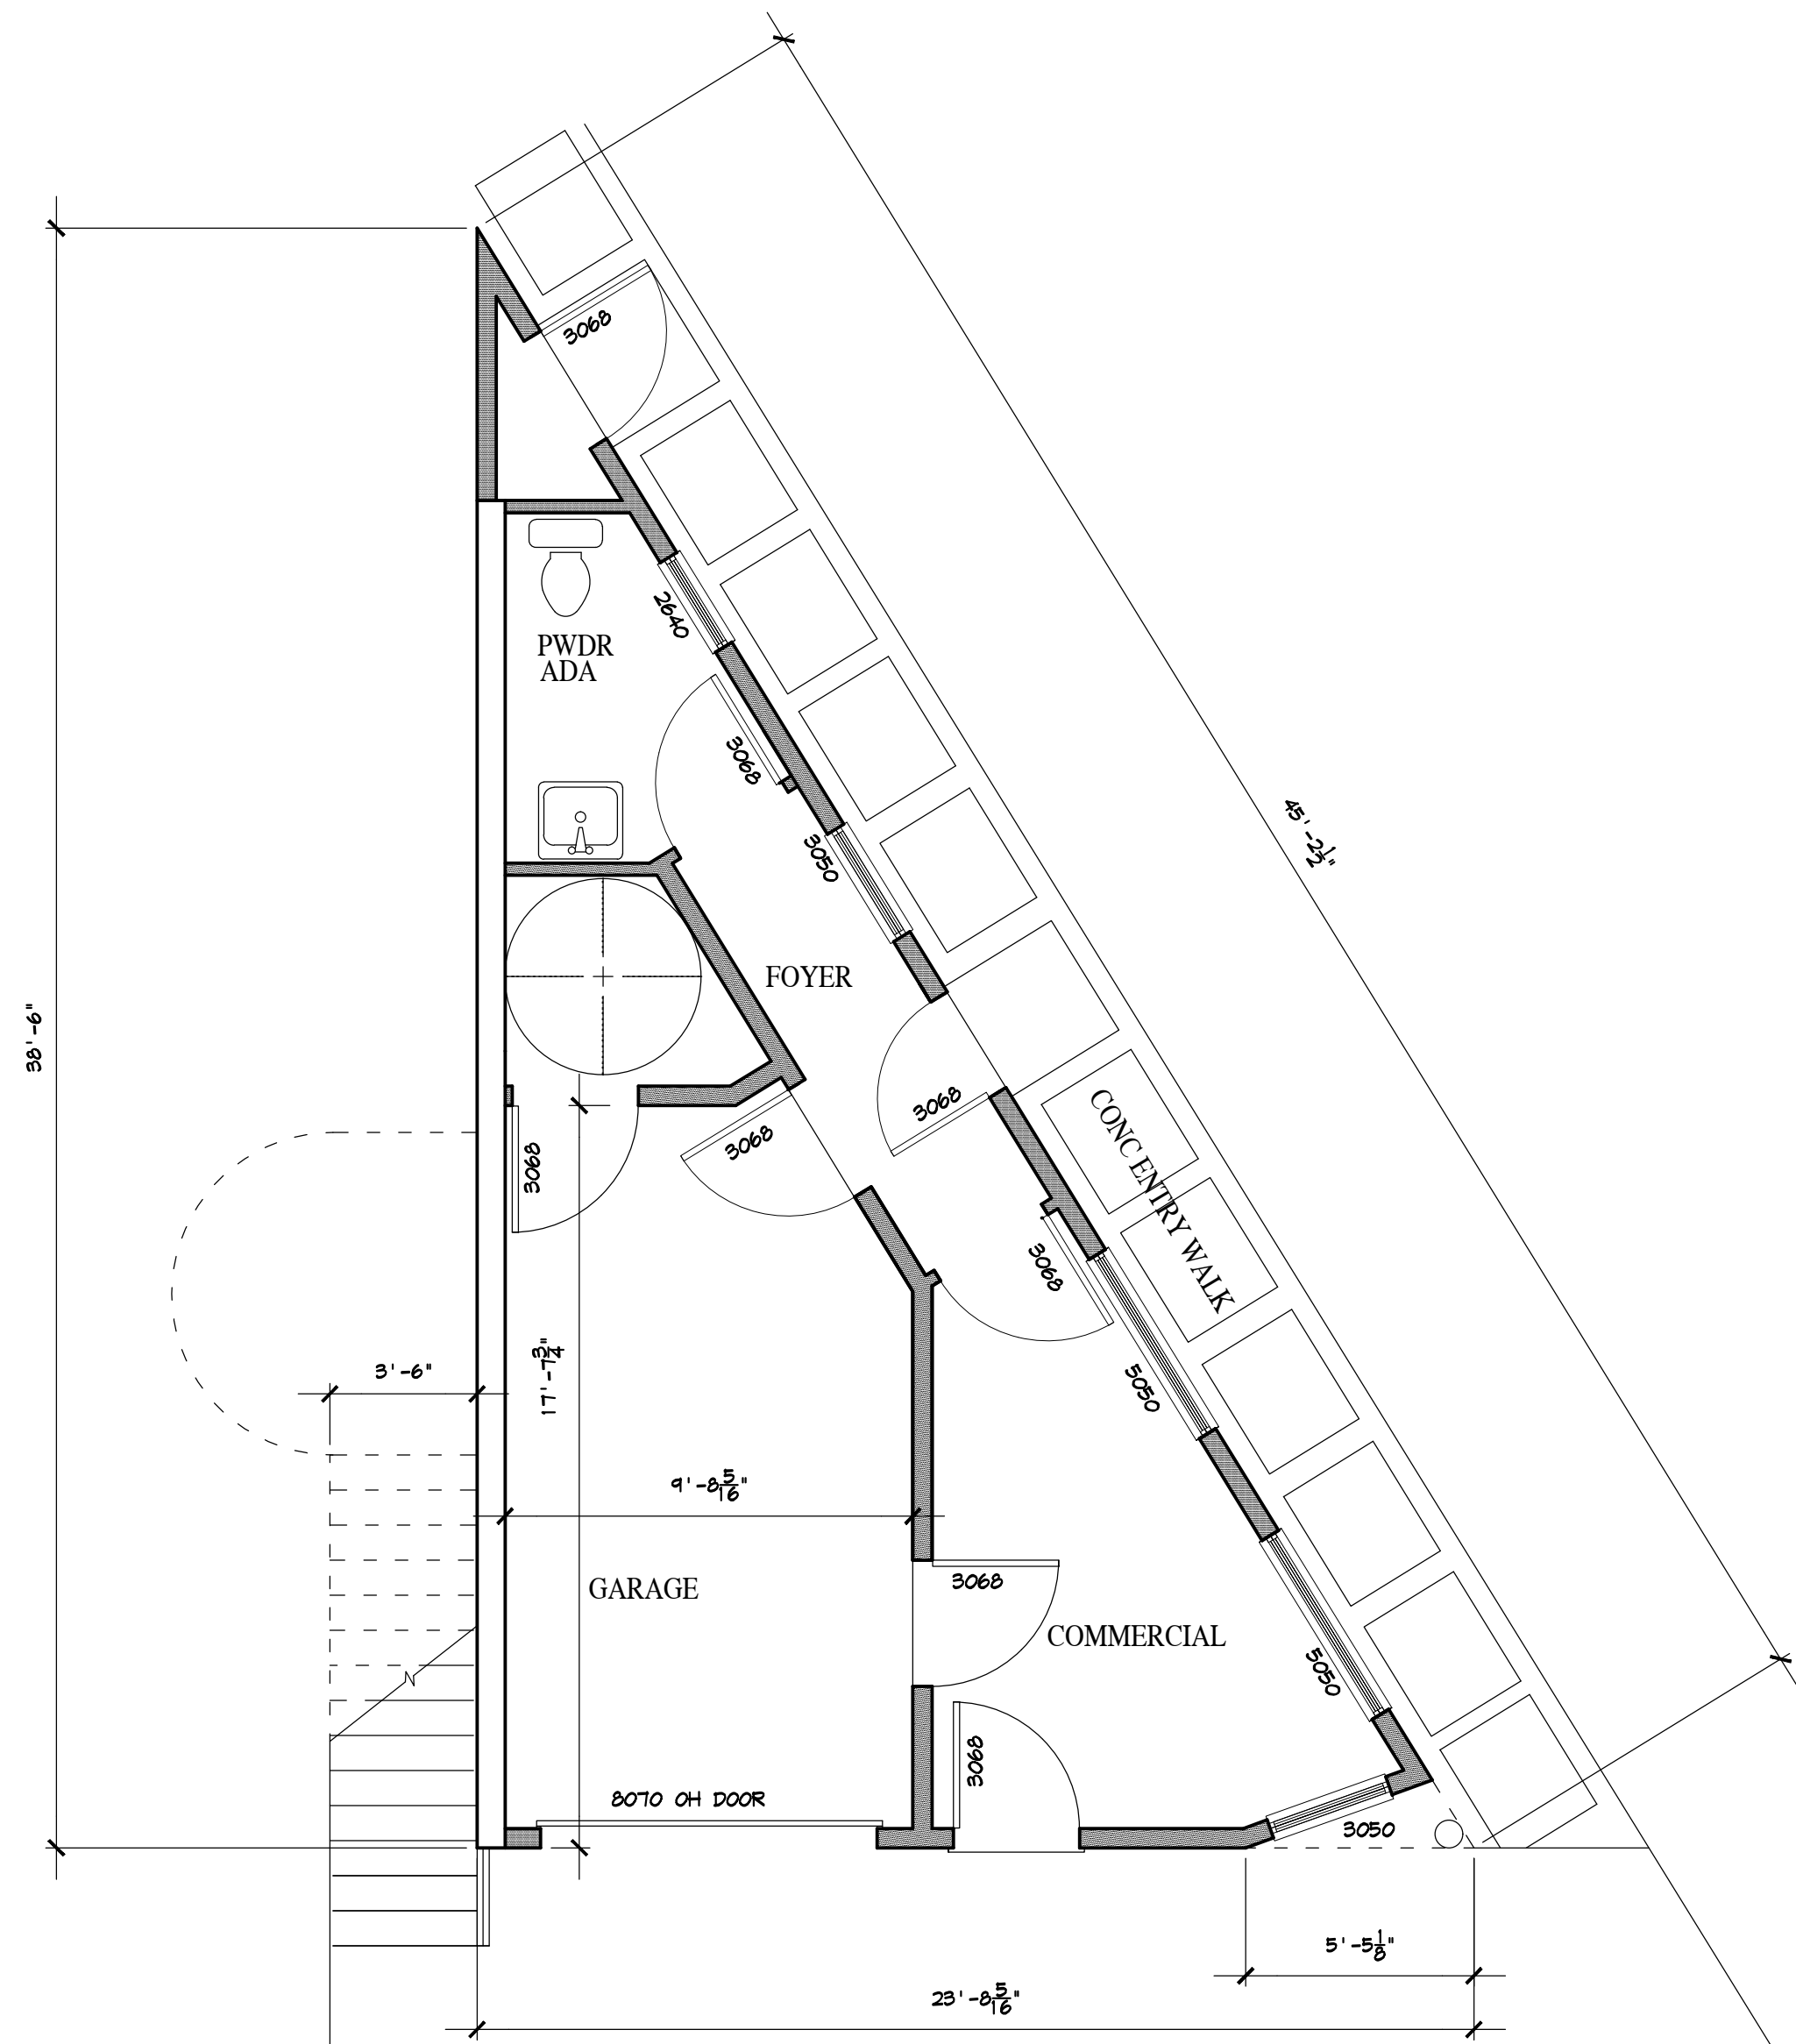


BASEMENT PLAN

1/4" = 1'-0"
 456 TOTAL SQ FEET
 252 FIN SQ FEET

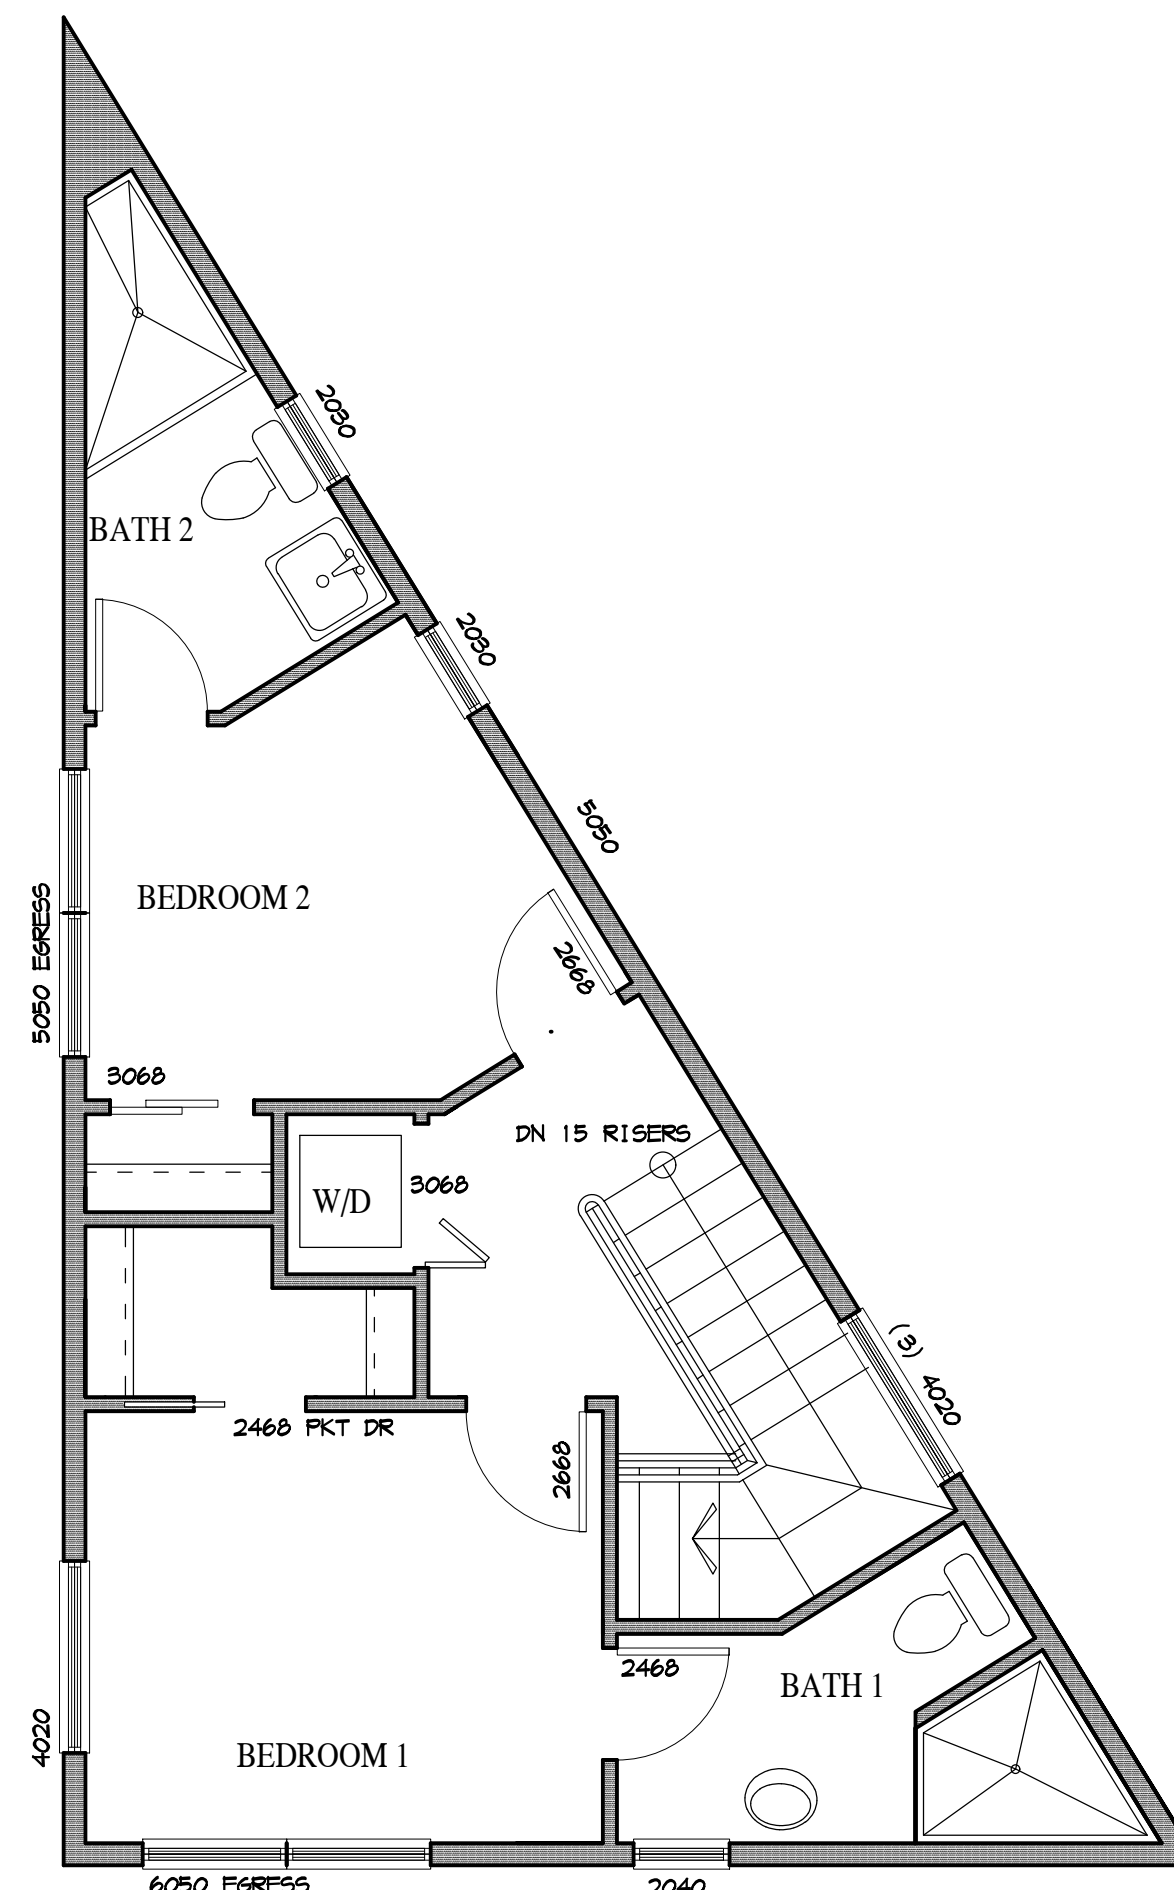

UPPER LEVEL PLAN

1/4" = 1'-0"

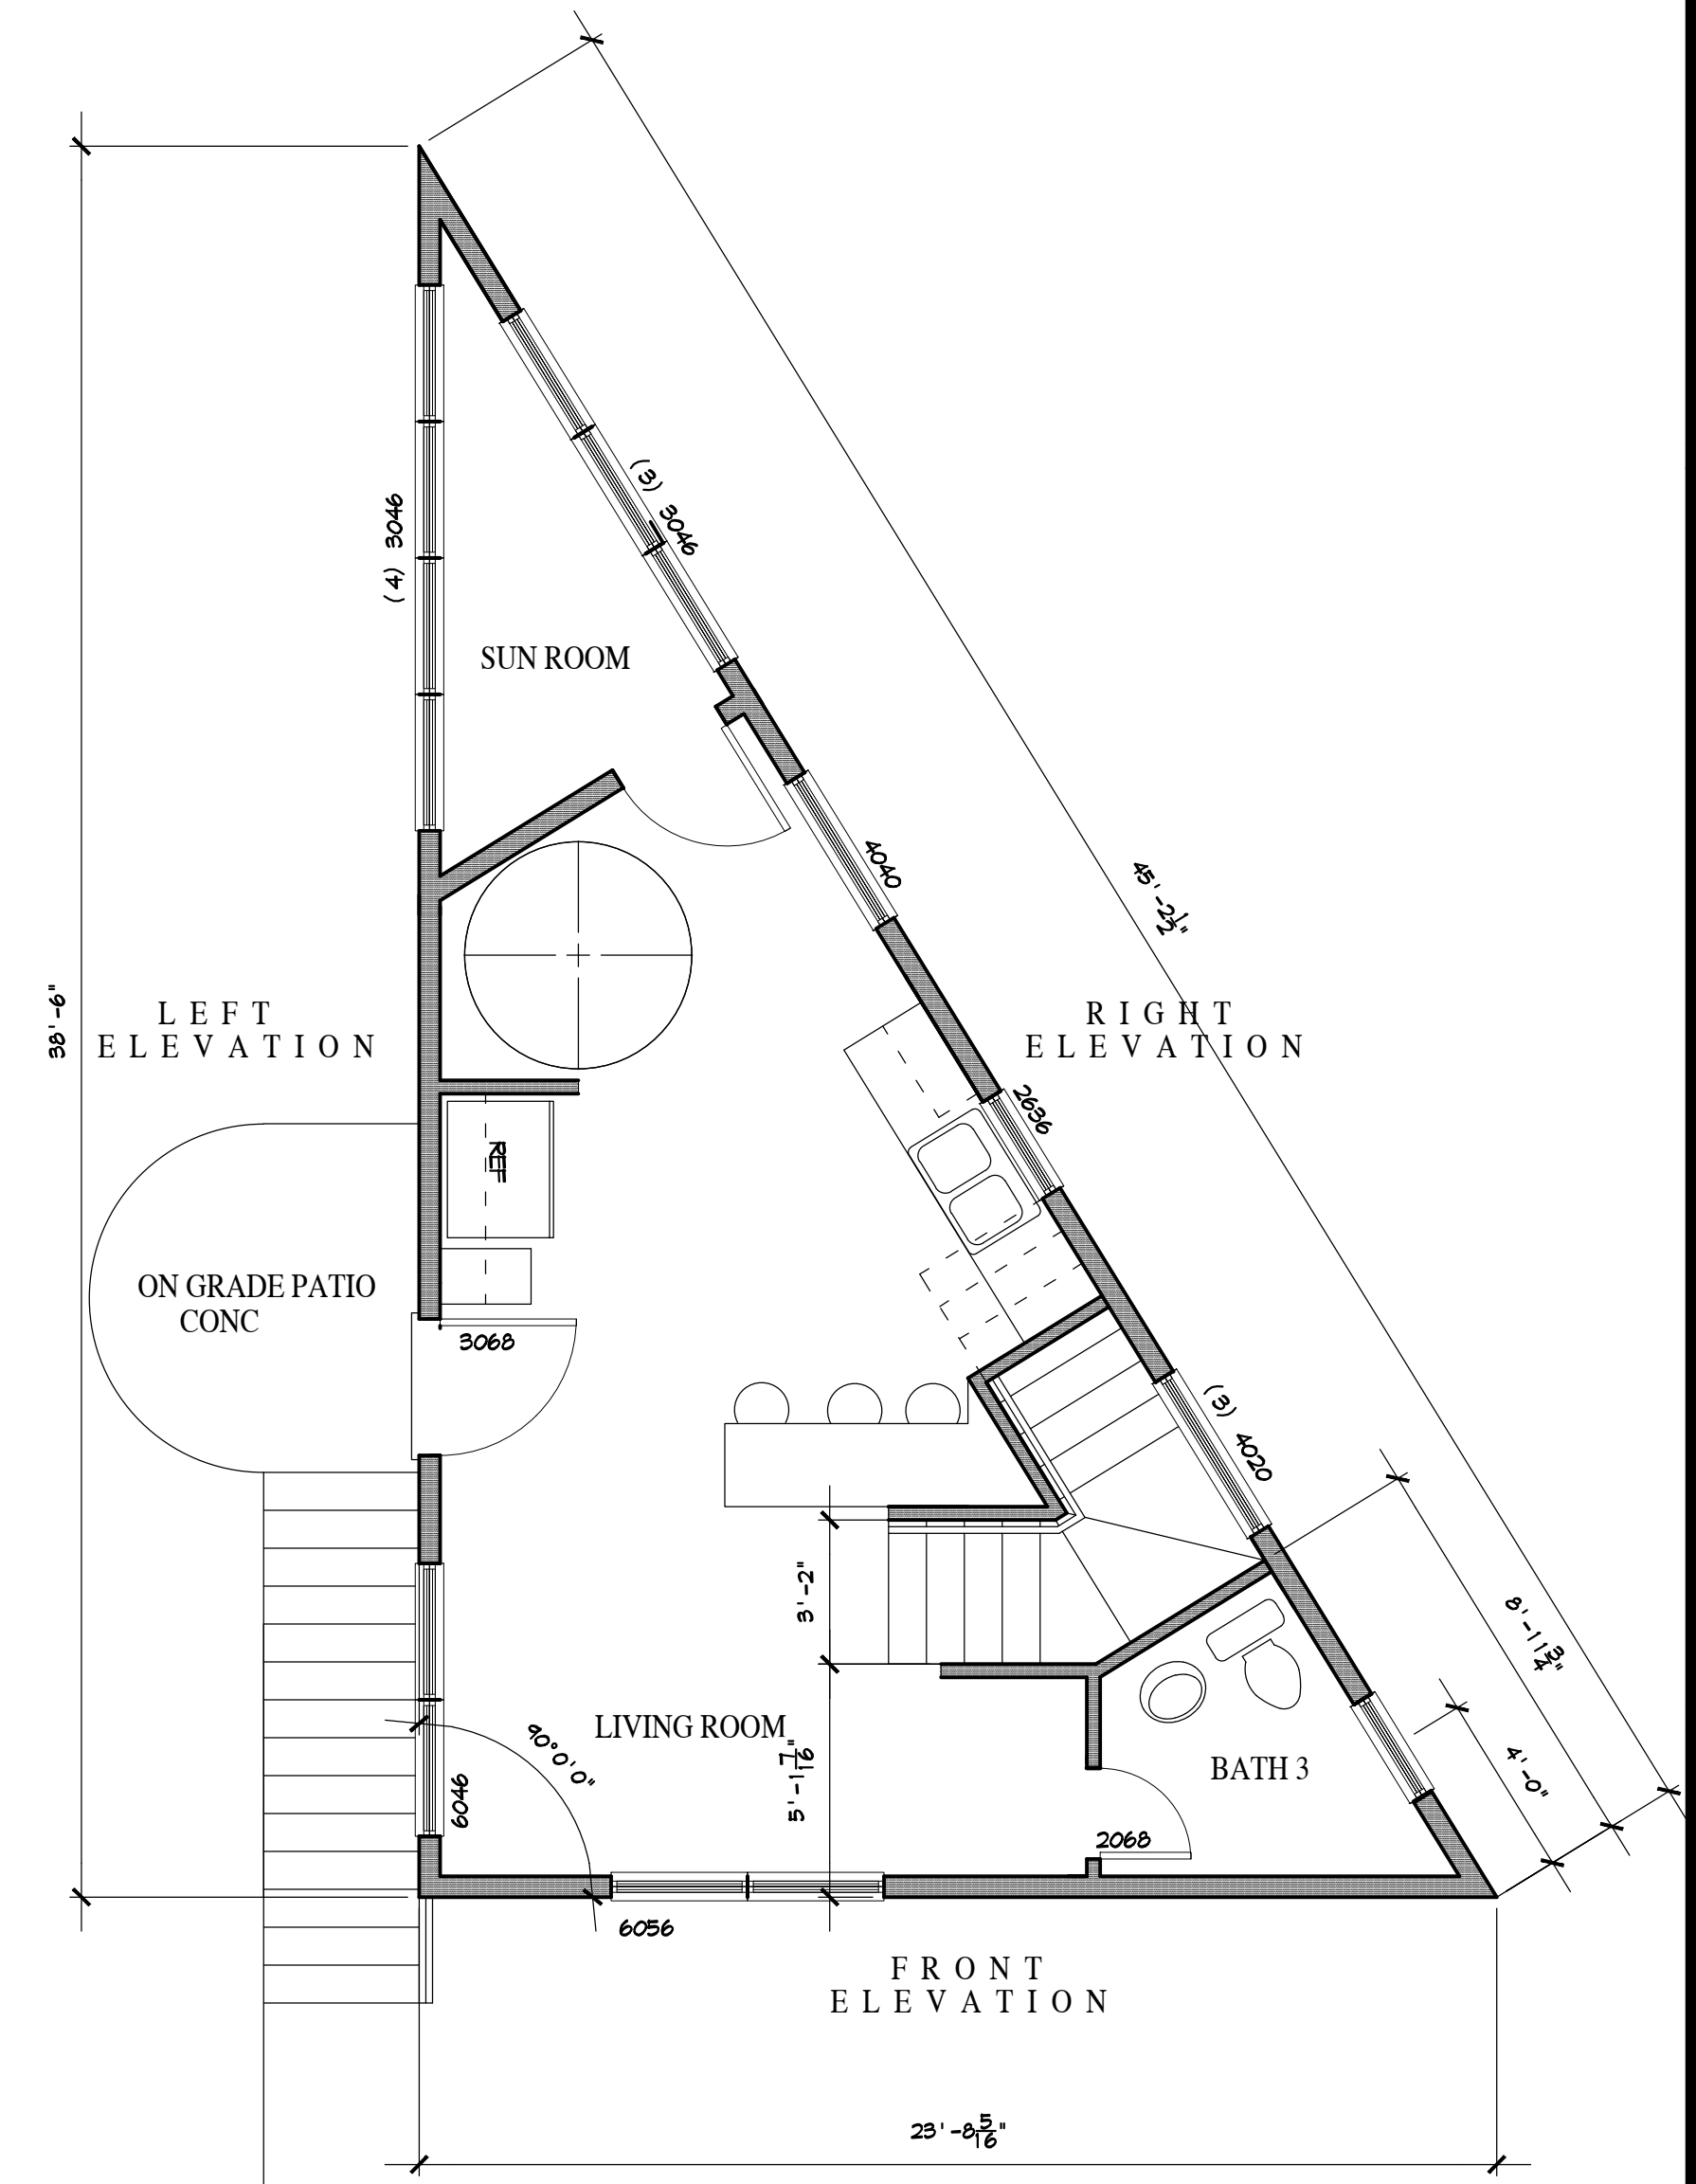


MAIN LEVEL PLAN


1/4" = 1'-0"
 456 FIN SQ FEET

DATE : 4-27-2024
 REVISION :
 5-7-2024


PROJECT
 3450-24
 SHEET
 OF

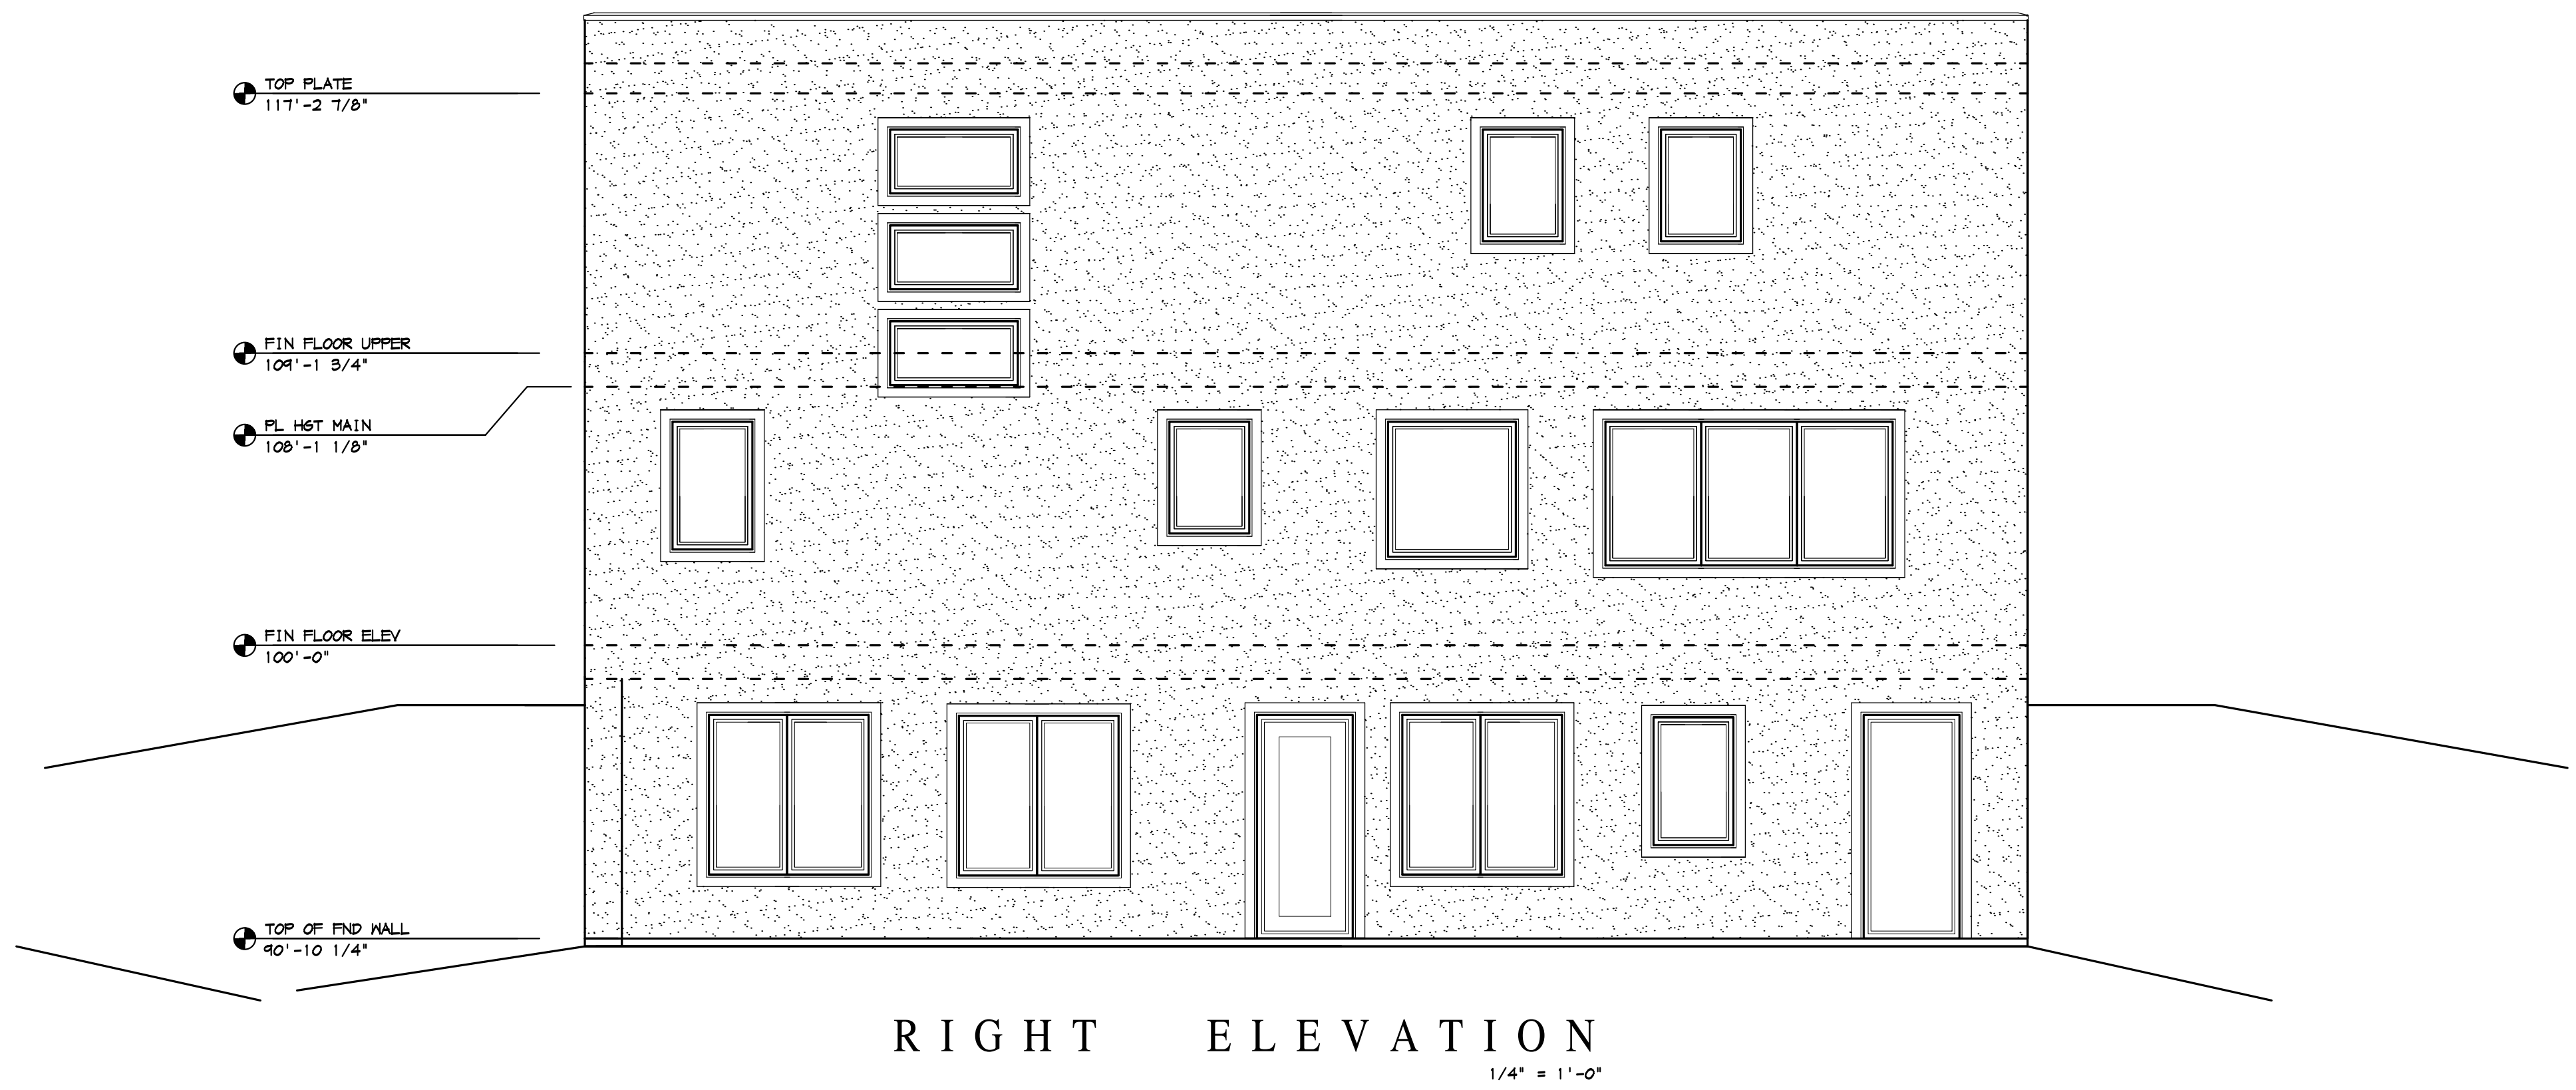

RIGHT ELEVATION
 1/4" = 1'-0"

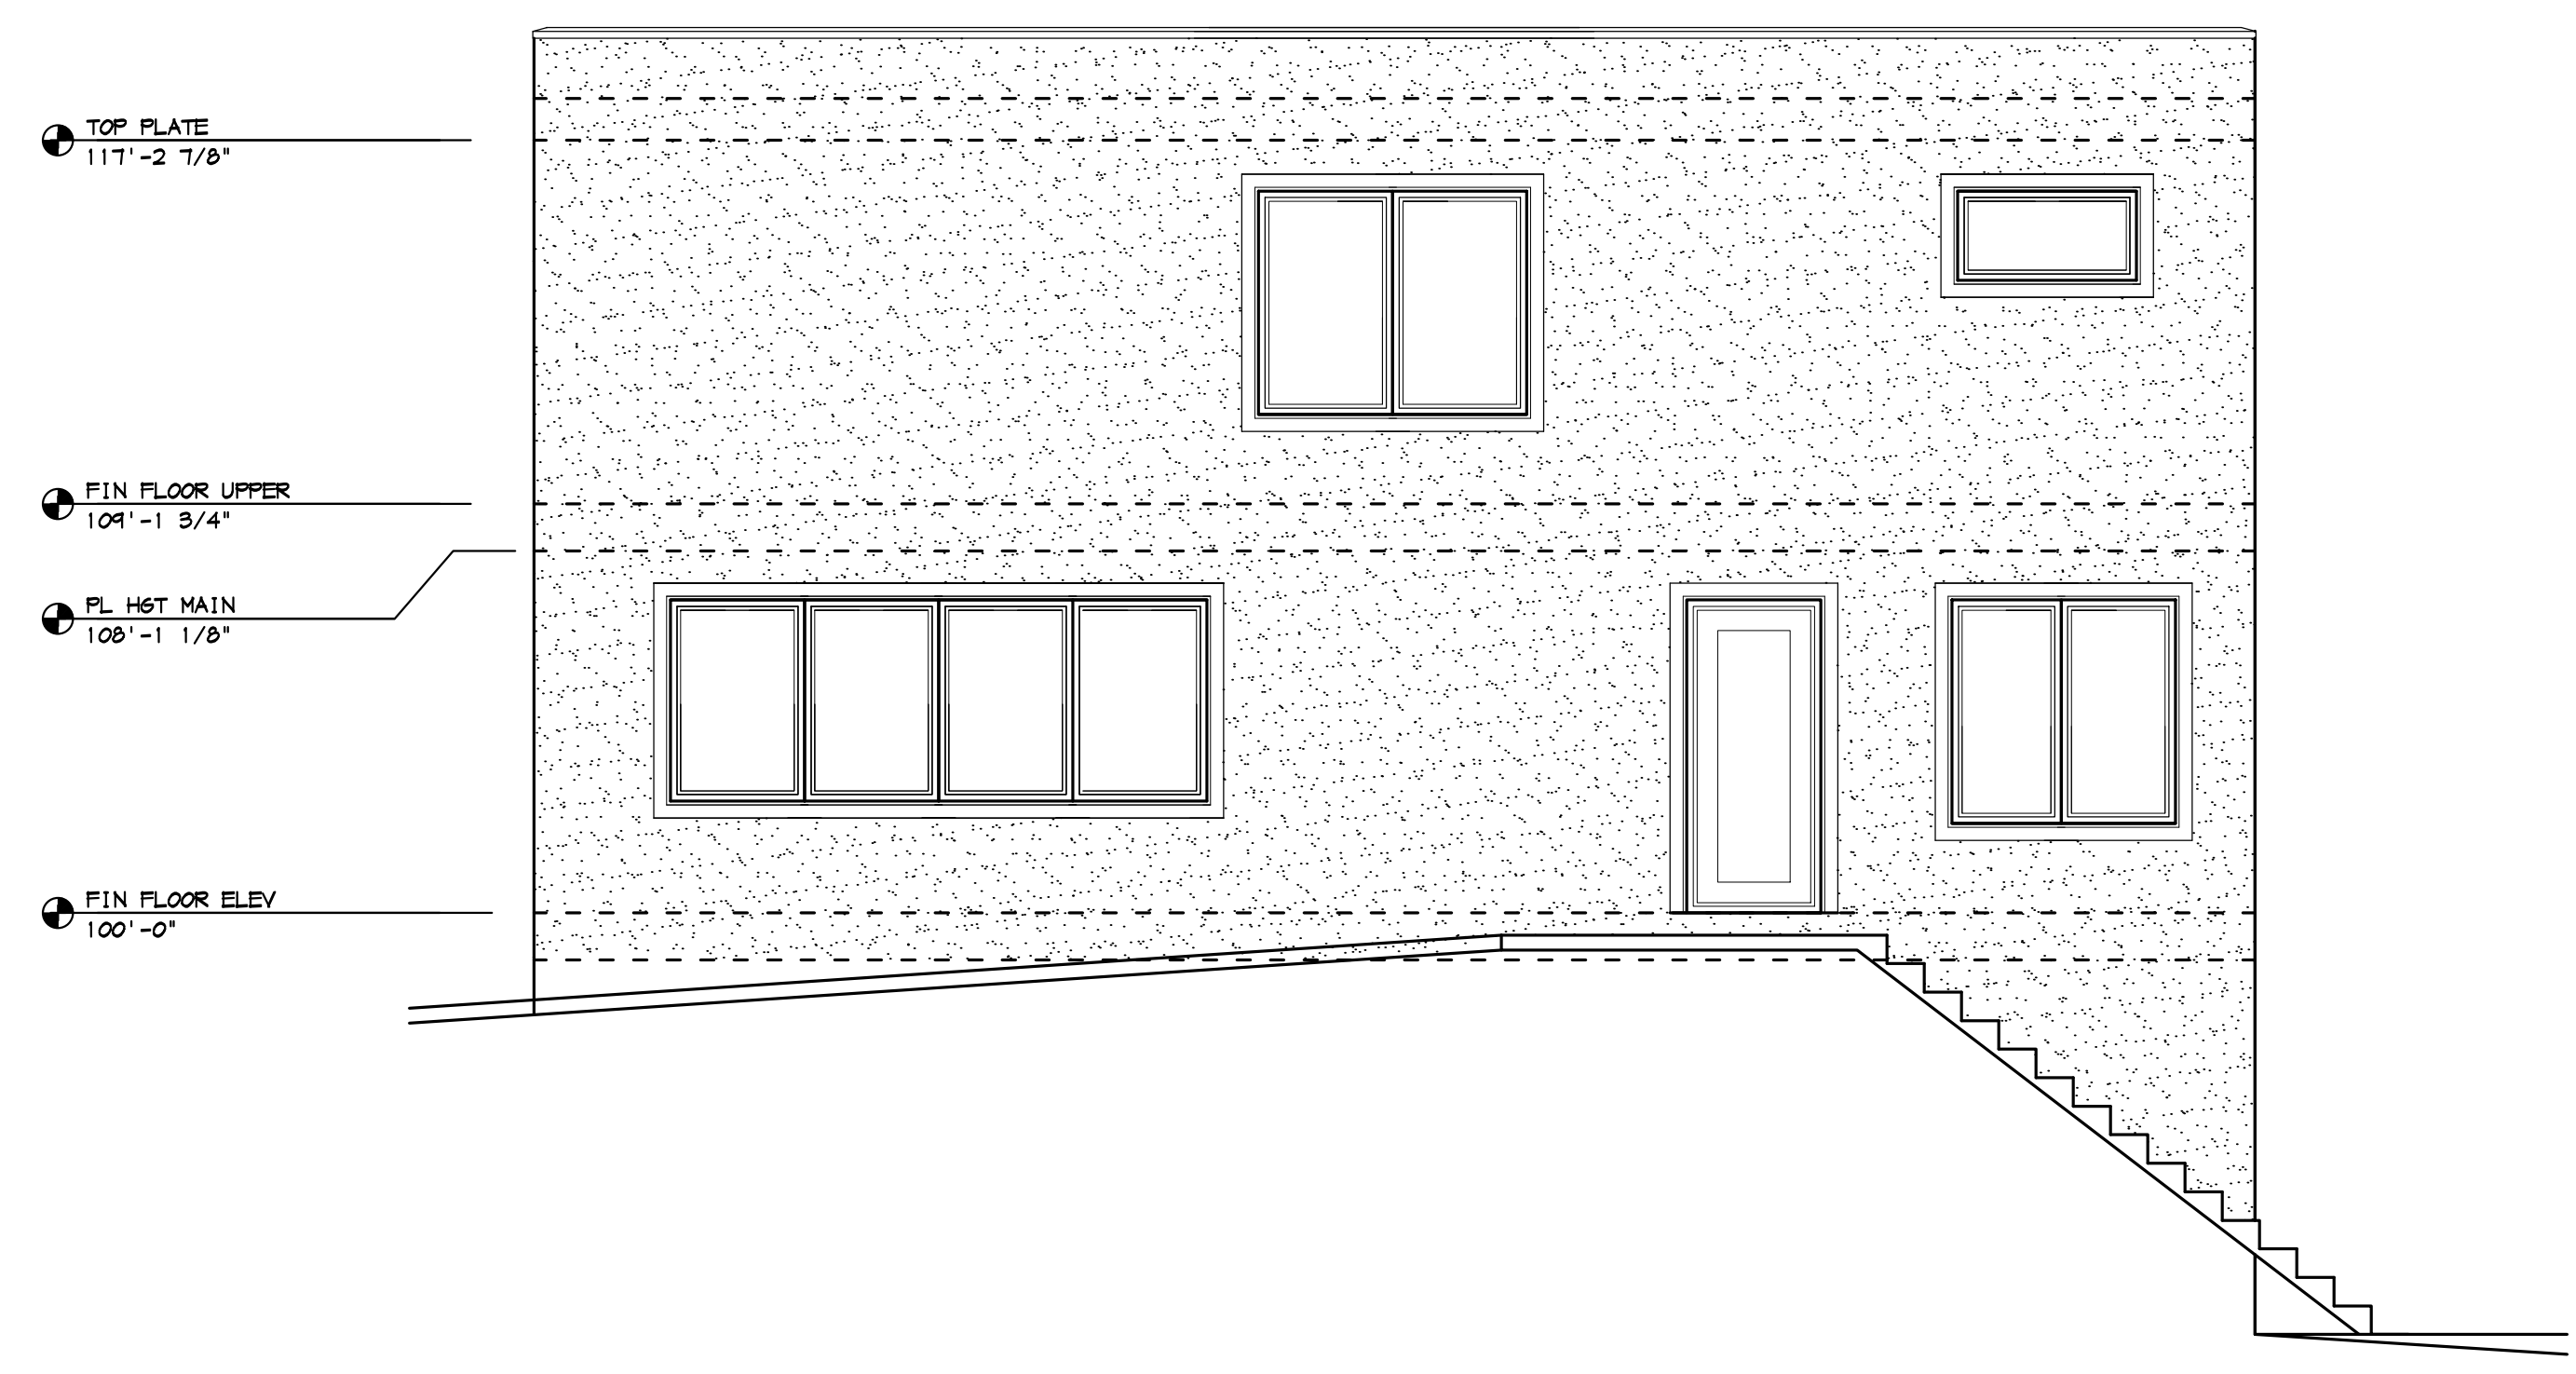

LEFT ELEVATION
 1/4" = 1'-0"

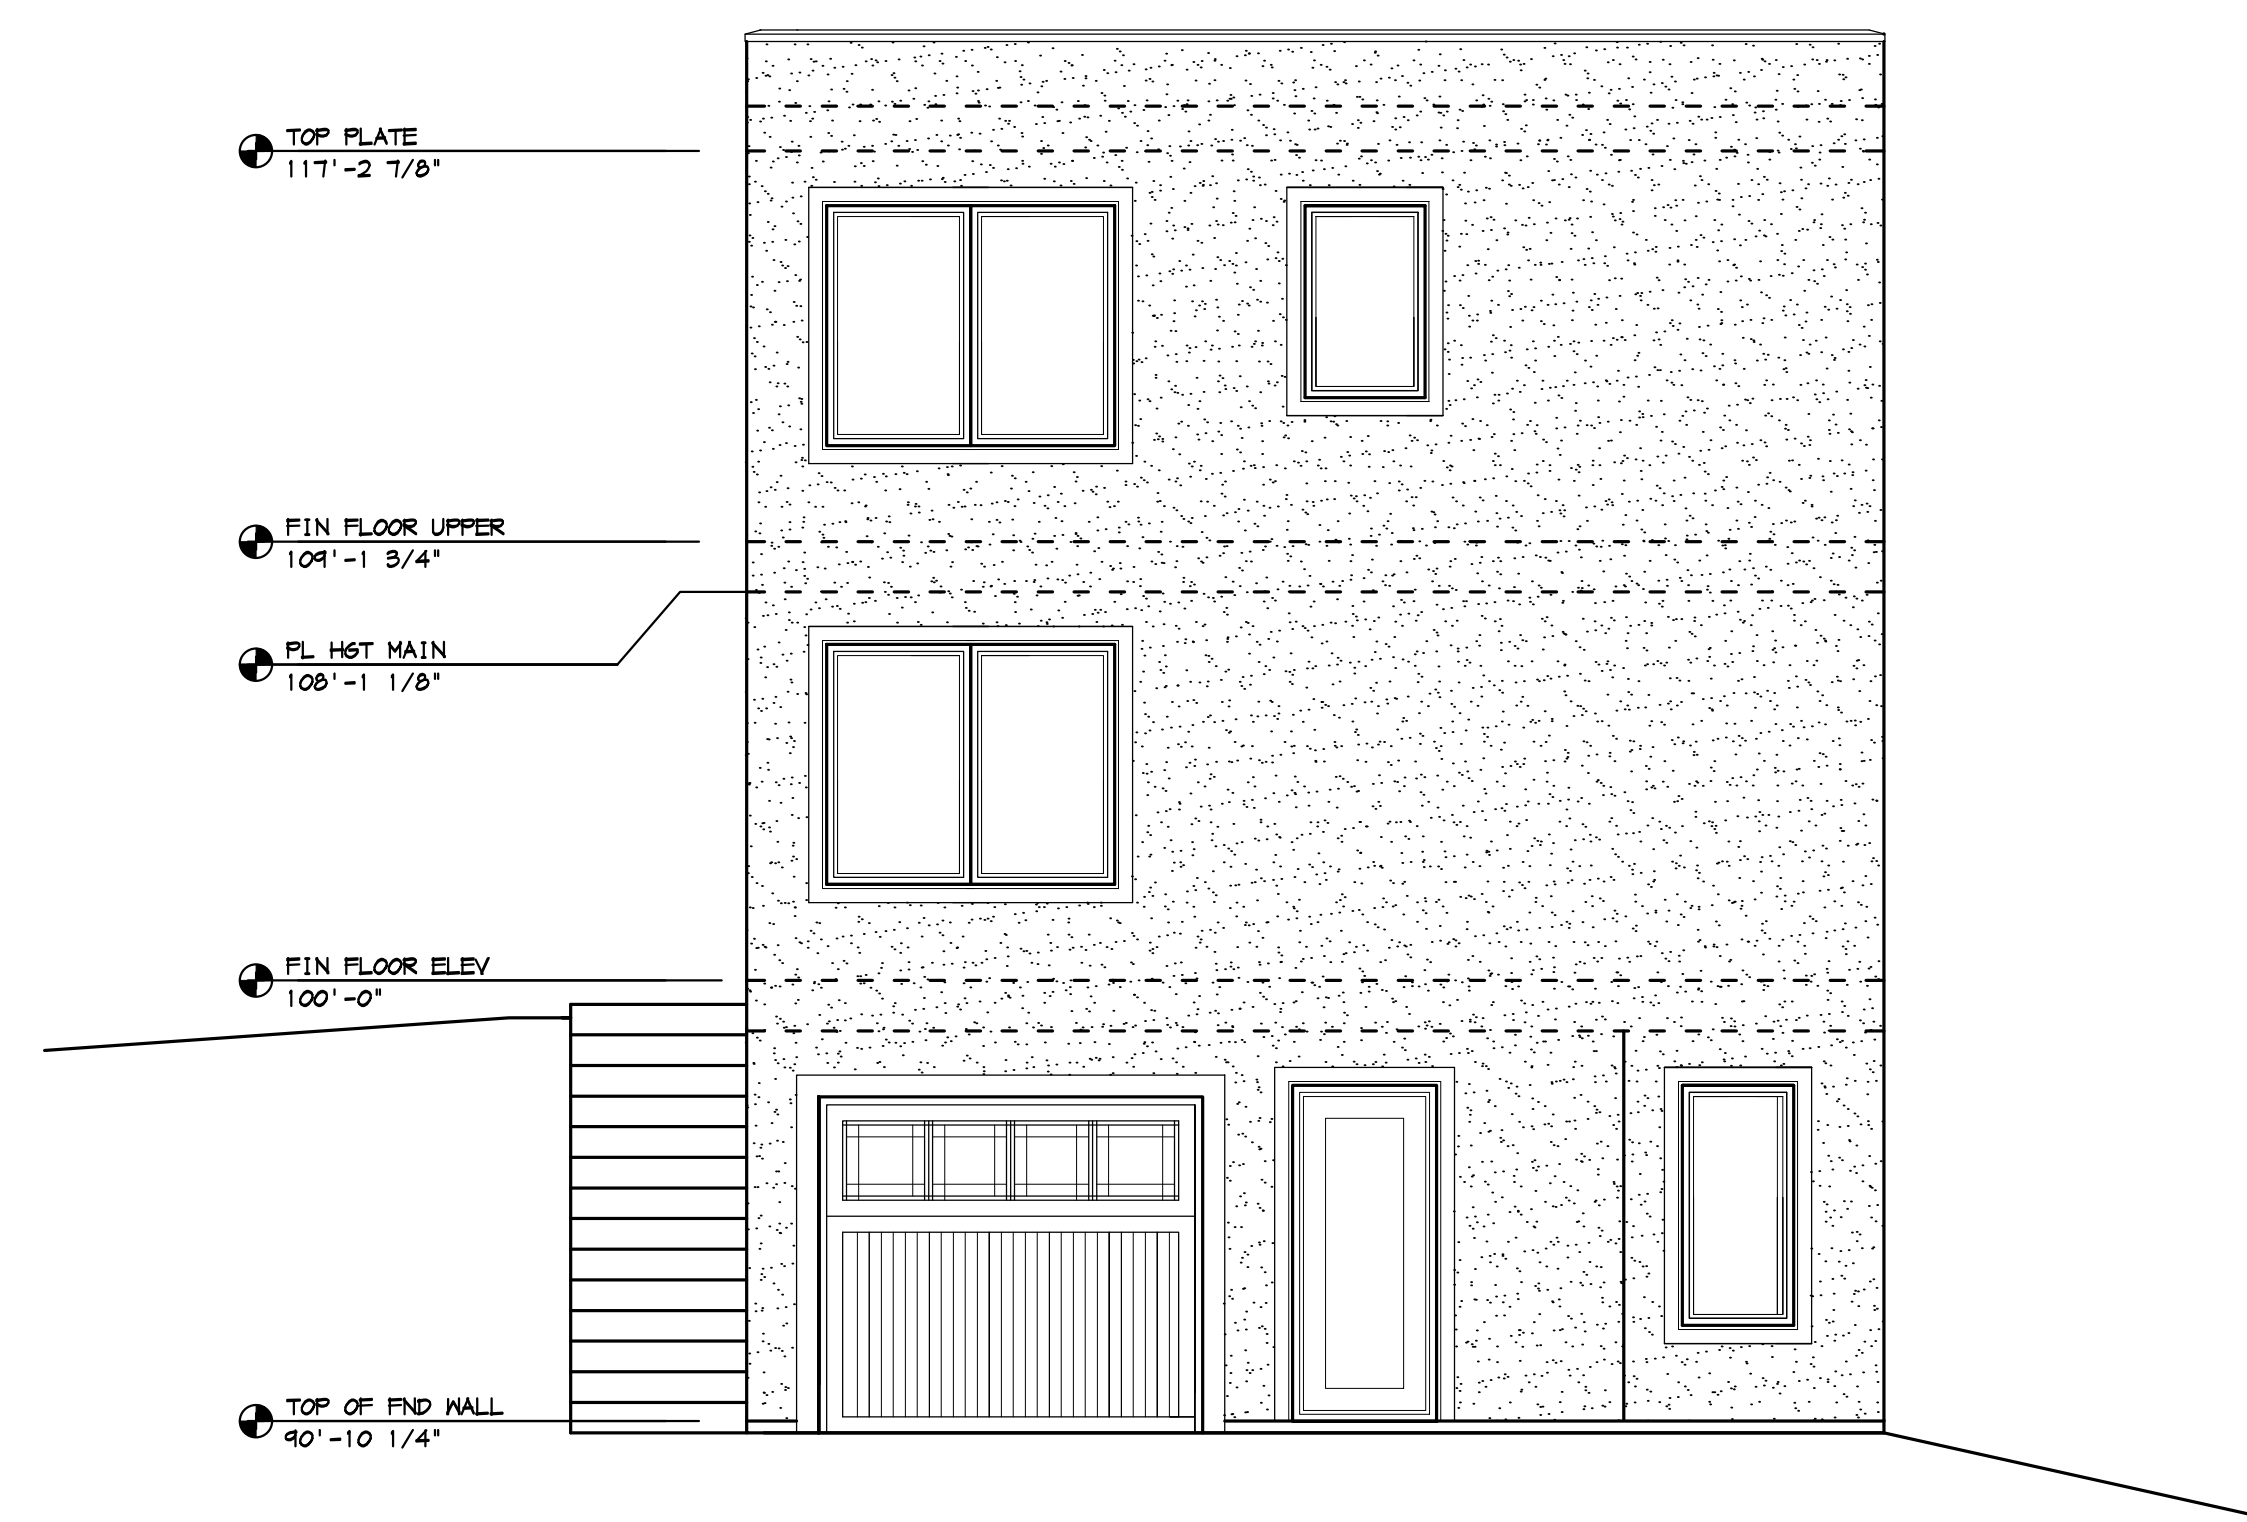

FRONT ELEVATION
 1/4" = 1'-0"

DATE : 4-27-2024
 REVISION :
 5-7-2024

PROJECT
 3450-24

SHEET
 OF