

HUGHES

10' x 28' + 10'


1st Level

WINDOW / DOOR NOTES.

- A = 3' x 8'
 - B = 8' x 3'
 - C = RH DOOR 36"
 - D = EGRESS
 - E = 12" x 12"
 - F = 14 x 32 HOPPER WINDOW
- (ALL DIMENSIONS CAN VARY (MEASURE BEFORE LAYOUT.)


ALTERNATIVE BATH PLAN TO ALLOW FOR W/D

Customer supplied free standing tub. She will be varythare the walls.


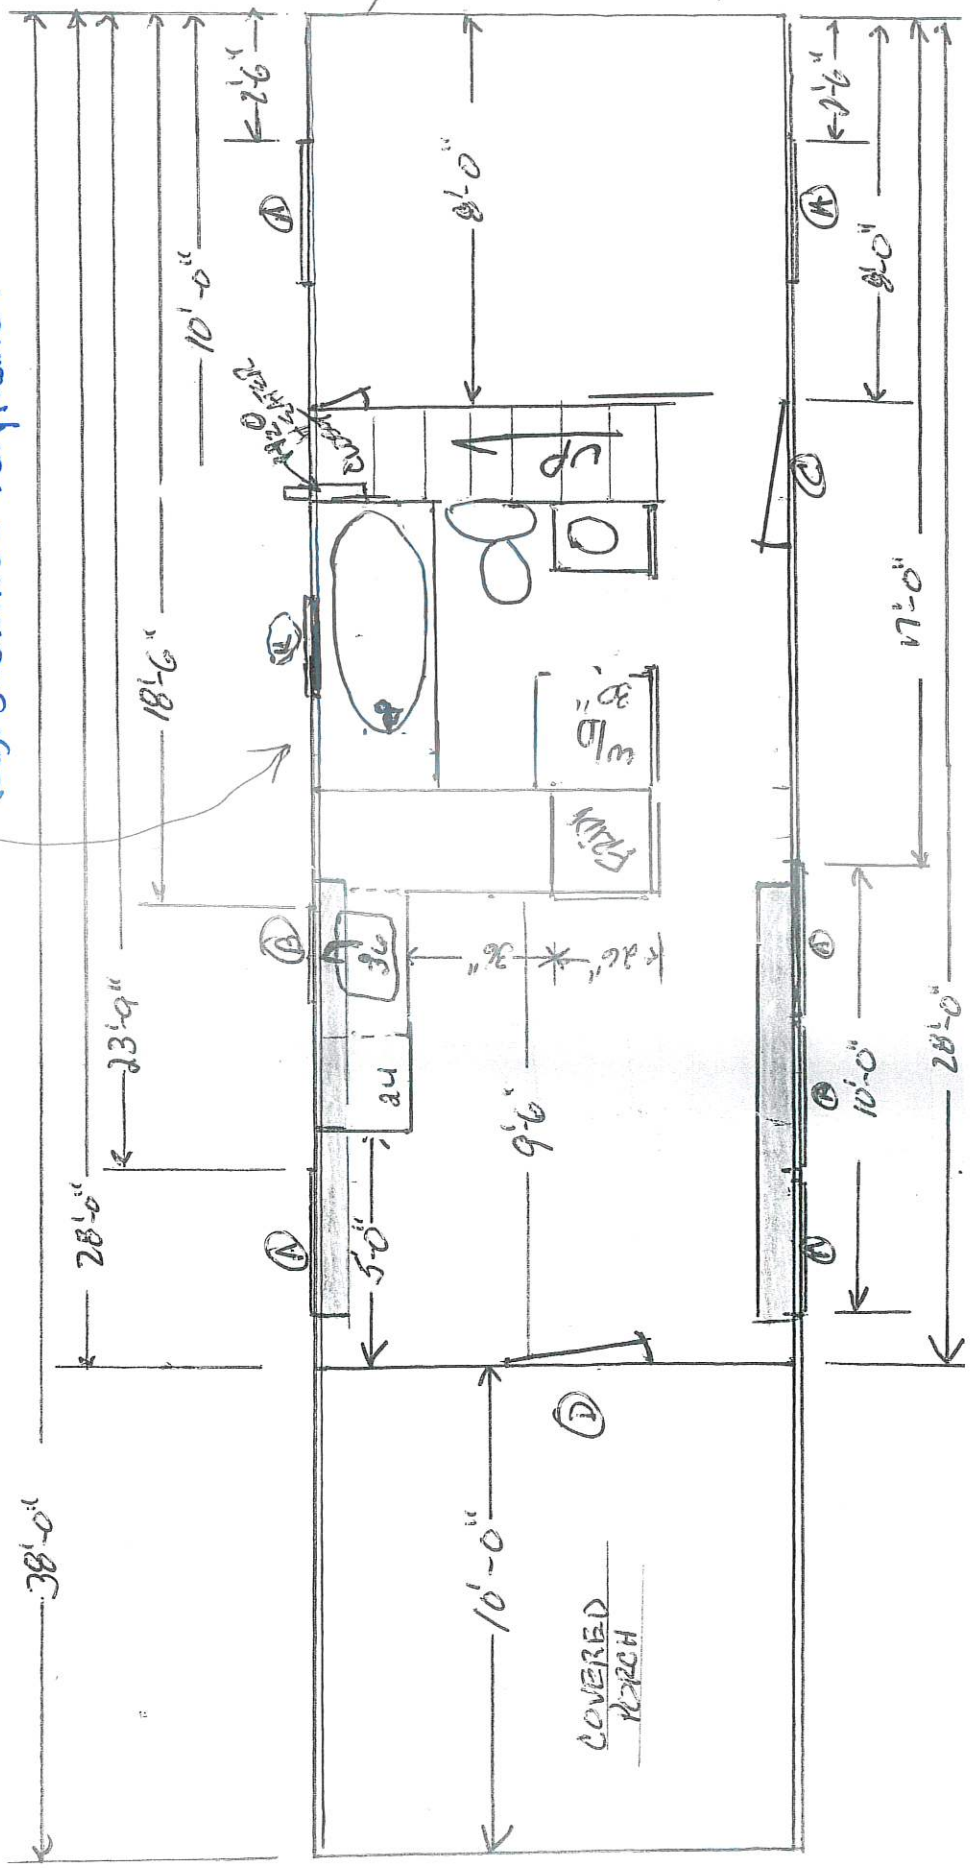


HUGHES 10' X 28' + 10'
2ND LEVEL

2ND LEVEL LOFT AREA

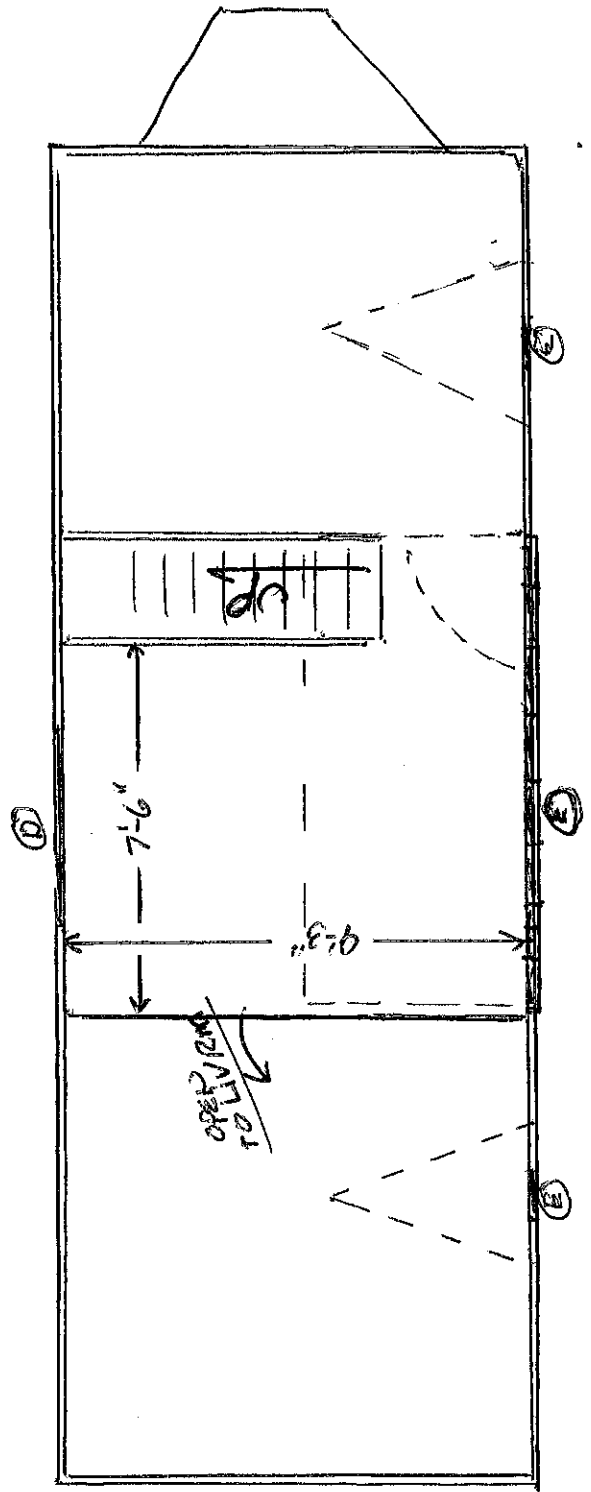

HUGHES 10X18+10'
FRONT + BACK ELEVATIONS

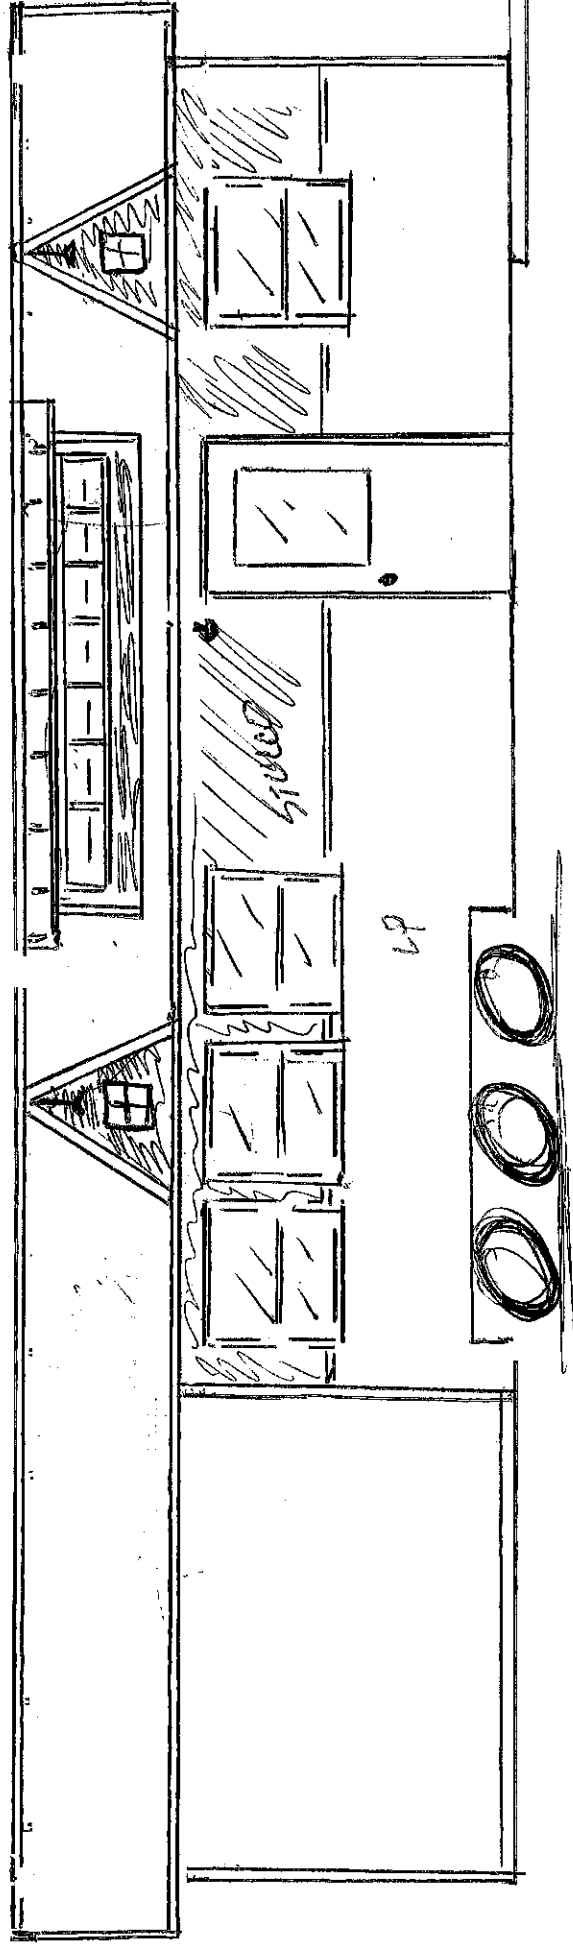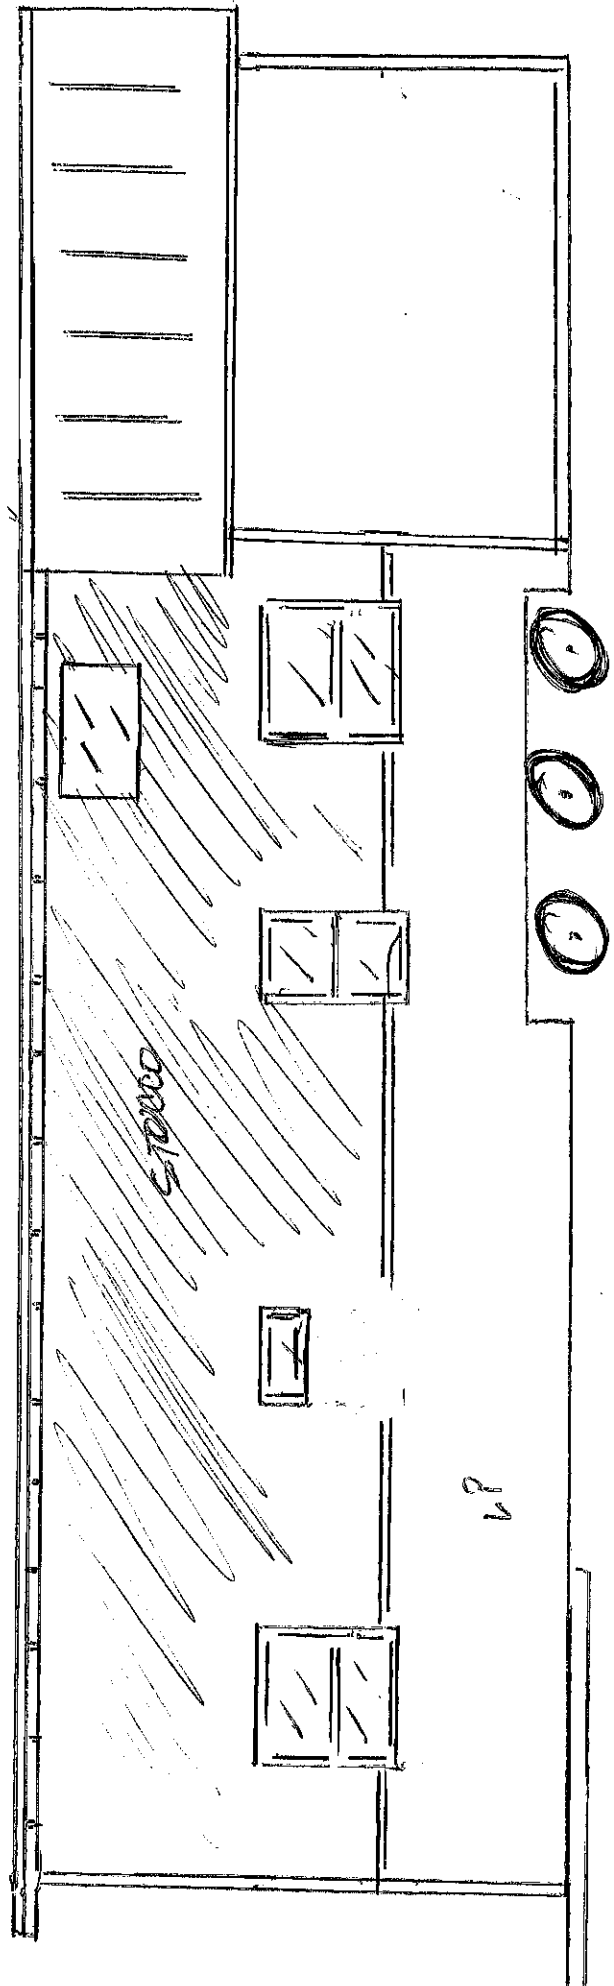

HUGHES 10X28+10'

BOTH END ELEVATIONS

