




SOUTH ELEVATION

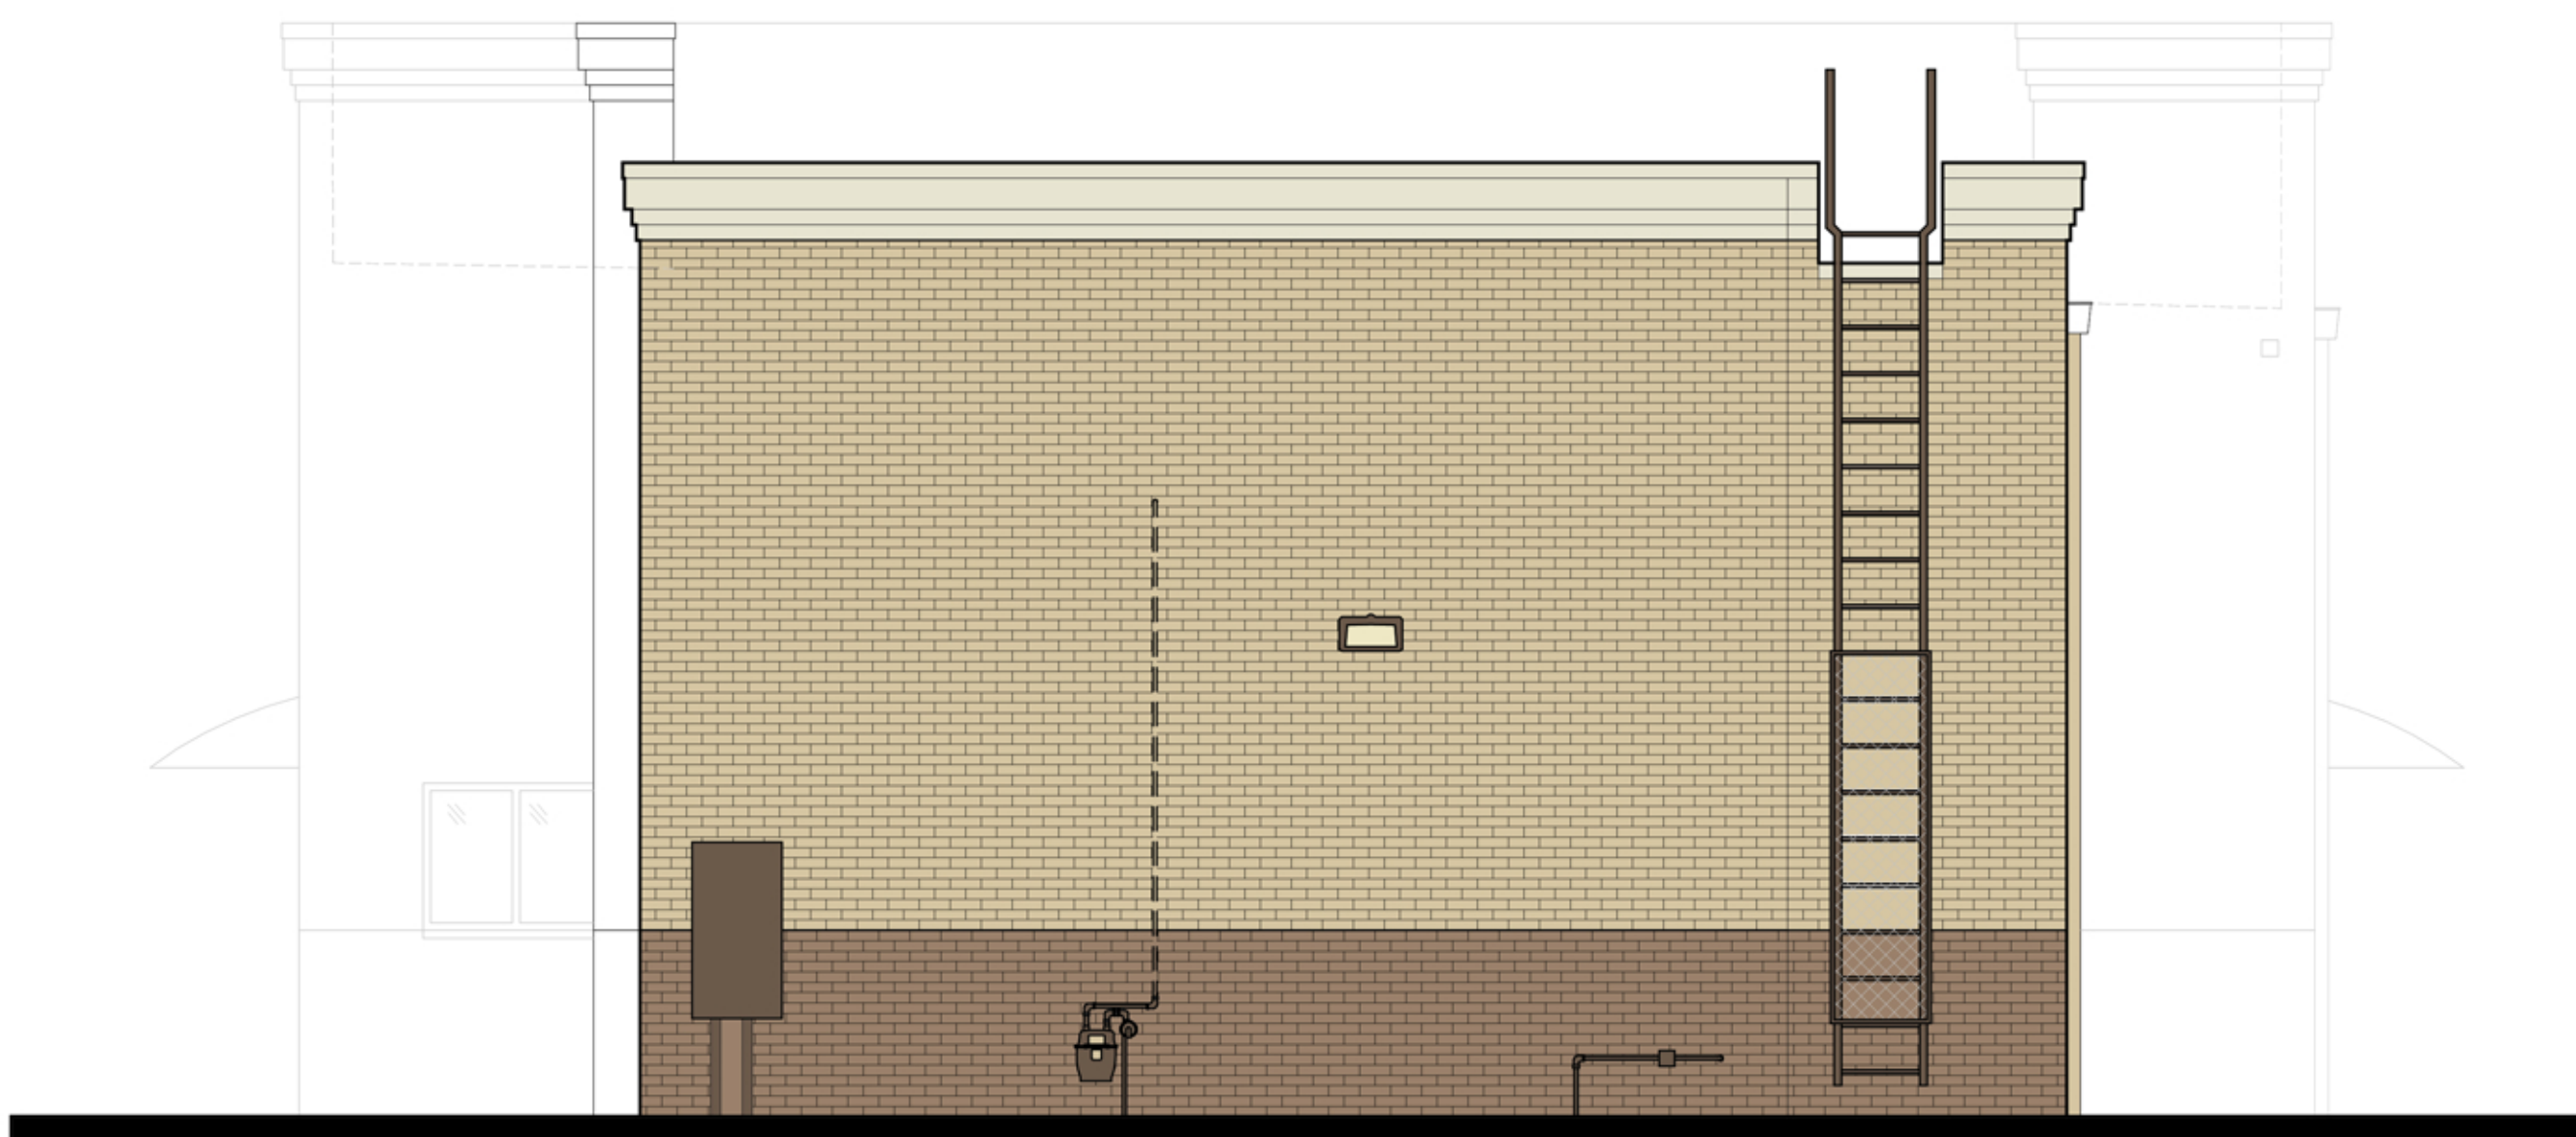

WEST (REAR) ELEVATION



POLK STREET ELEVATION




NORTH ELEVATION

BRICK COLOR 1	COLOR SELECTED BY ARCHITECT
BRICK COLOR 2	COLOR SELECTED BY ARCHITECT
BRICK COLOR 3	COLOR SELECTED BY ARCHITECT

JIFFY LUBE
207 NORTH POLK STREET
PINEVILLE, NC 28134
FOR: CISA LUBES USA INC
CHARLOTTE NC

1212 KENILWORTH AVENUE
CHARLOTTE, NORTH CAROLINA 28204
PHONE: 704.370.6000 FAX: 704.370.6006
www.childreyrobinson.com

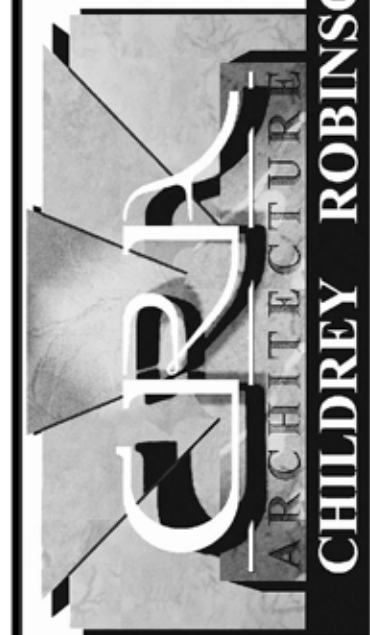

This Drawing is the property of Childrey Robinson Associates. It is to be used only for the project and site shown. It is not to be used on any other project without the written consent of Childrey Robinson Associates. Copyright 2005, Childrey Robinson Associates. All rights reserved.

SEALS

REVISIONS

REV. DESCRIPTION

DATE

06-08-2020

EXTERIOR ELEVATIONS

A-4