


Date & Time: 9/19/2025 3:14 PM By: Morrison, Alan  
Path: B:\GLOBAL\Legacy\US22\11901.02 Pineville On Call\01 General\Emmett Drive\speed hump\Emmett Speed Hump Option#18-2025.dwg

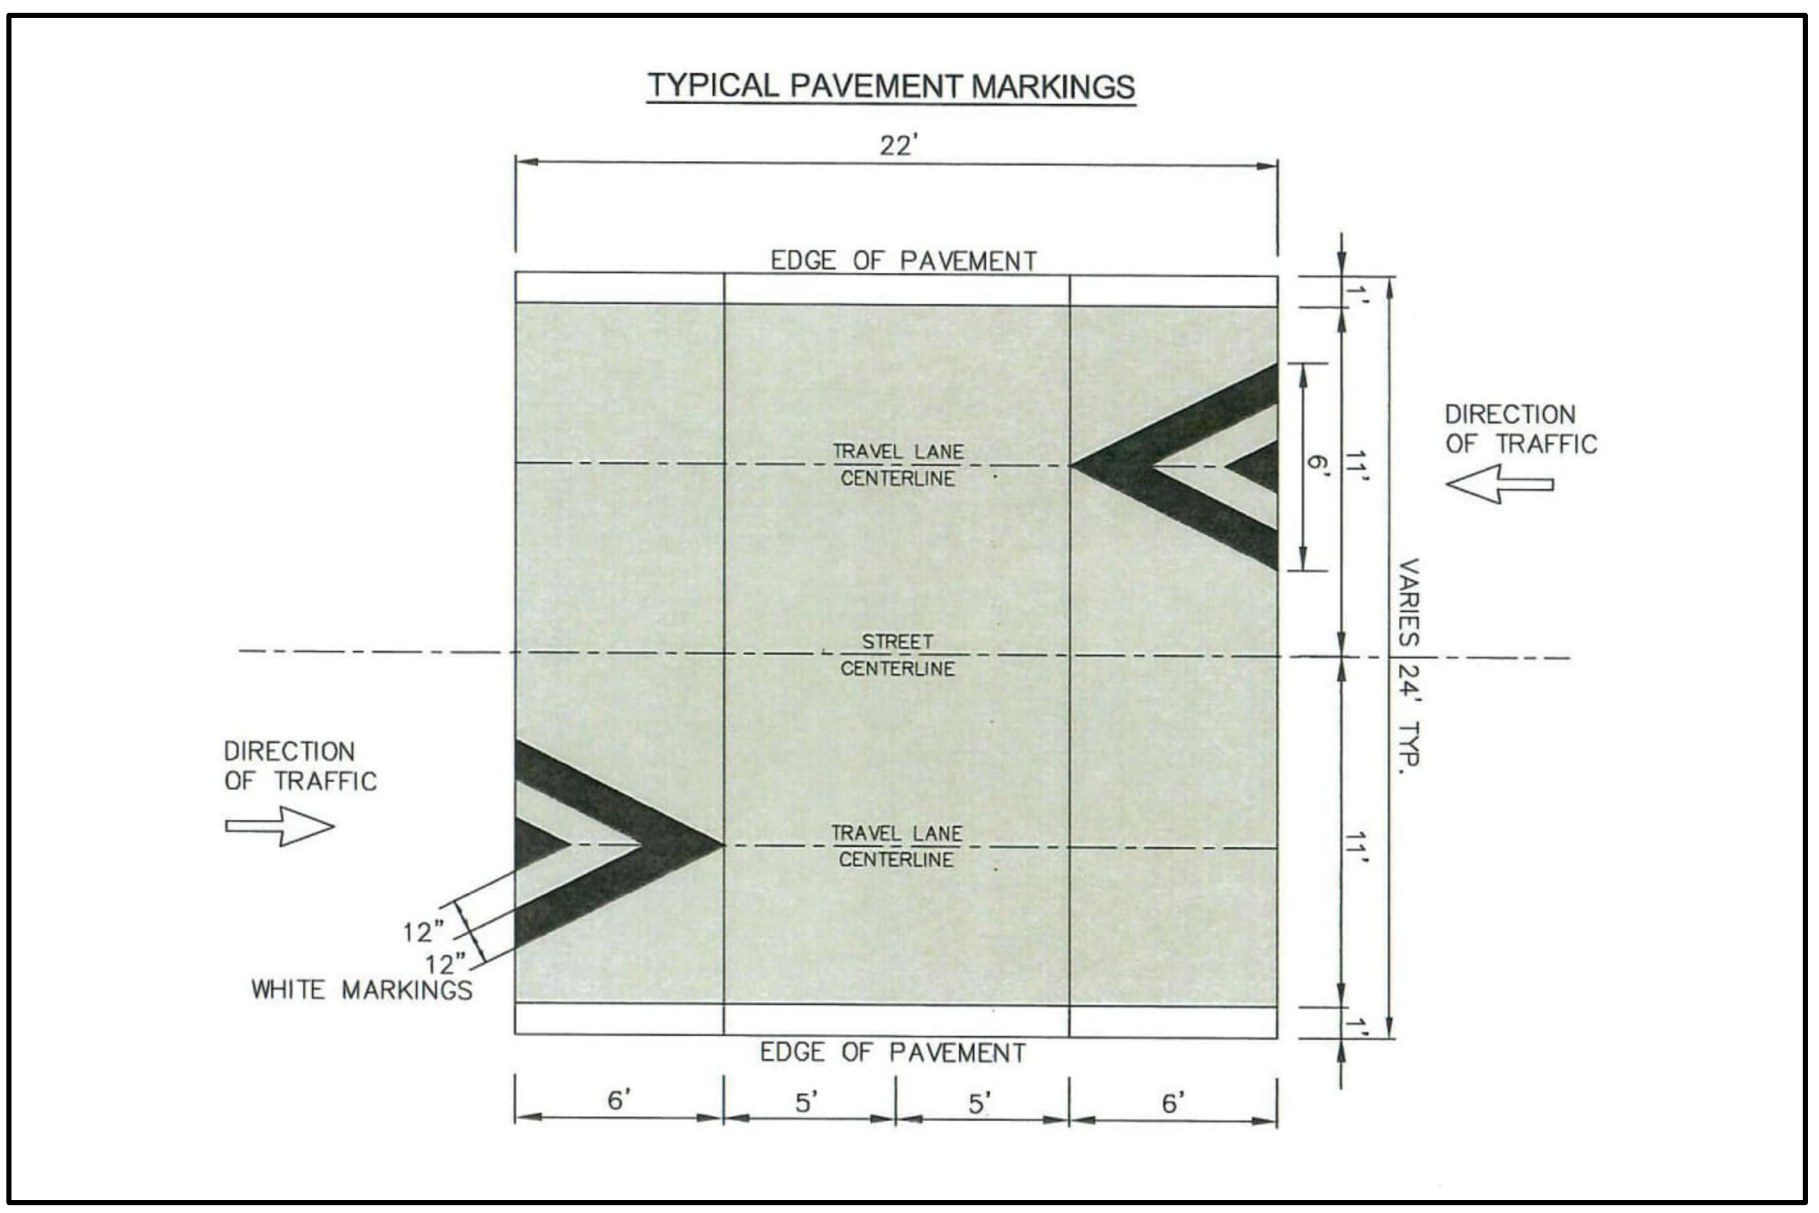


RECOMMENDED SPEED HUMP OPTIONS FOR EMMETT DRIVE  
SEPTEMBER 2025


**PRELIMINARY**  
Not Released For Construction

© 2022 LaBella Associates

**CONCEPT  
SPEED HUMP LAYOUT  
FOR EMMETT DRIVE**

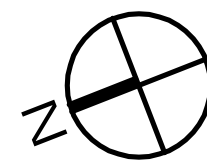

NO.	DATE:	DESCRIPTION:
REVISIONS		
PROJECT NUMBER:		
DRAWN BY: AFM		
REVIEWED BY: REW		
ISSUED FOR:		
DATE: 09/19/2025		
DRAWING NAME:		

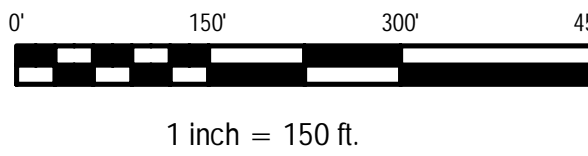

DRAWING NUMBER: