

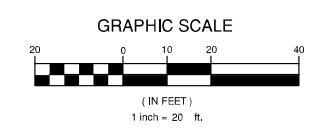


EXHIBIT MAP
 DO NOT USE FOR CONSTRUCTION
 04-12-2023

© 2022 LaBella Associates



LOWRY STREET TURNING LANE IMPROVEMENTS




NO.	DATE	DESCRIPTION
REVISIONS		
PROJECT NUMBER: 2221126		
DRAWN BY: CL		
REVIEWED BY: RW		
ISSUED FOR: FINAL PLANS		
DATE: 4/12/23		
DRAWING NAME:		

PAVEMENT MARKING PLAN

DRAWING NUMBER:

PM1

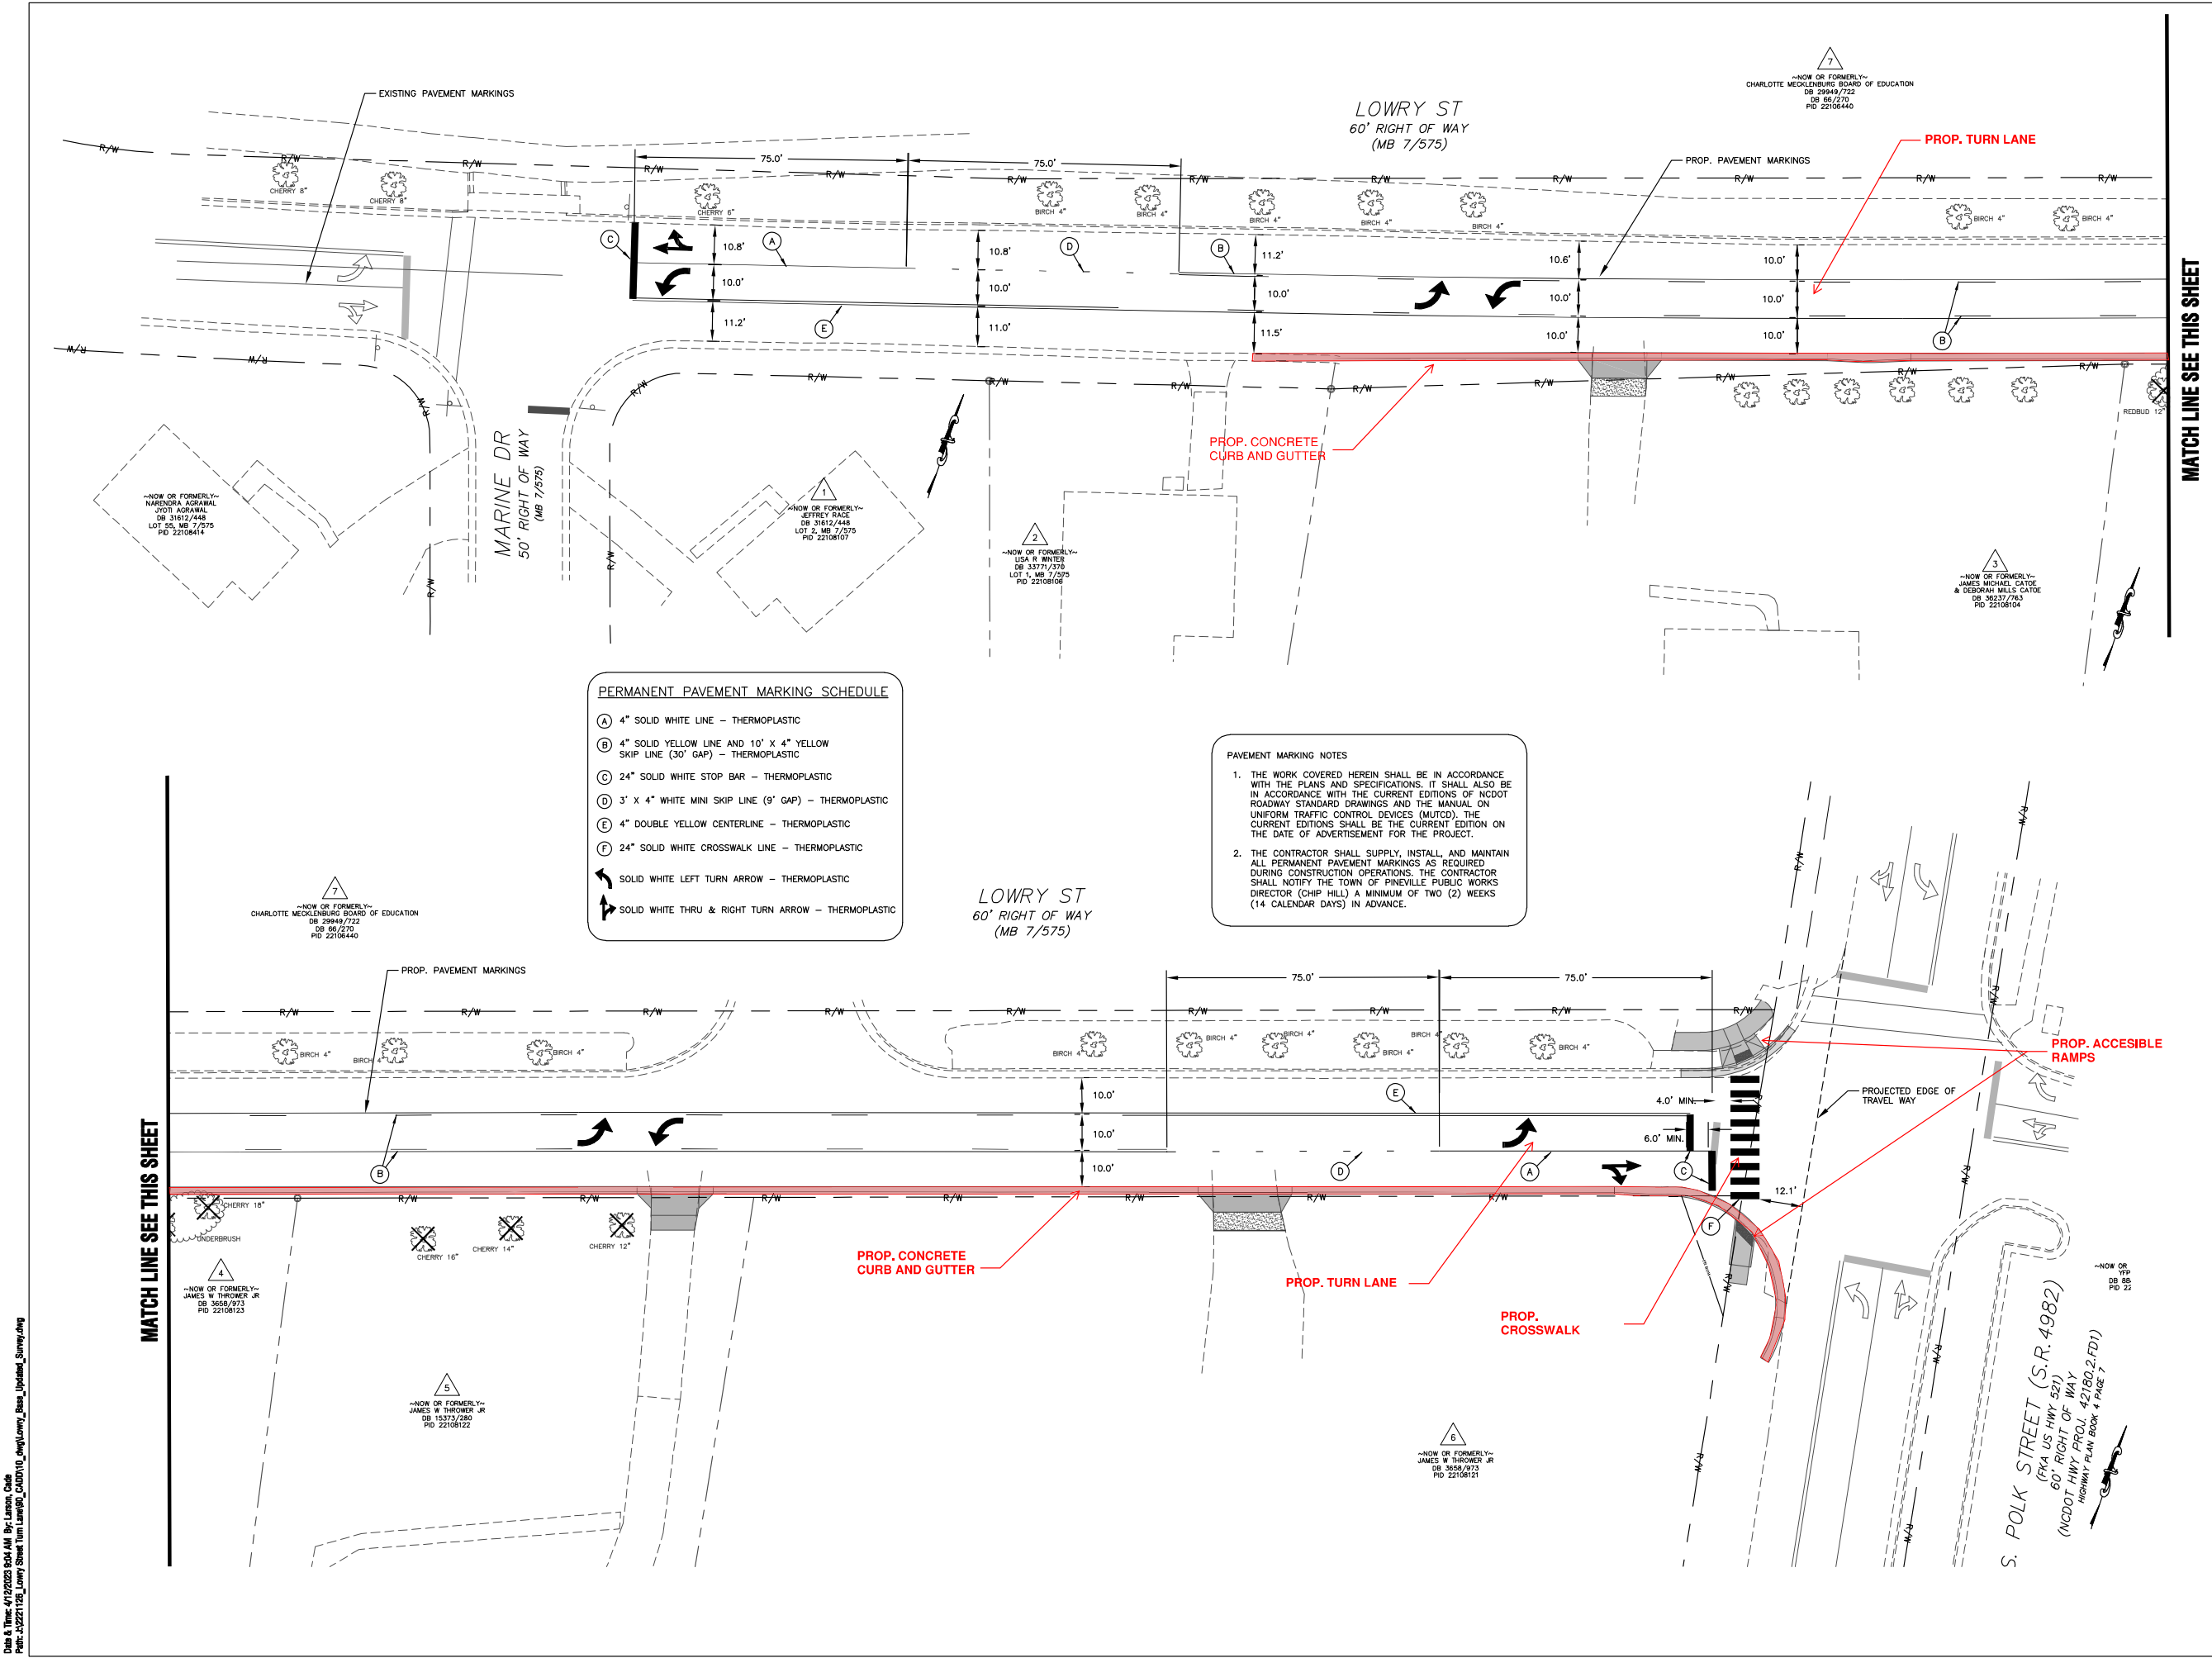

Date & Time: 4/12/2023 9:44 AM By: Lanson, Chae
 Plot: 23/2021722_Lowry Street Turn Lane_Plan_04/12/2023.dwg