


SCHEMATIC DESIGN


DRAWINGS ARE DIAGRAMMATIC ONLY AND HAVE NOT BEEN REVIEWED FOR CODE

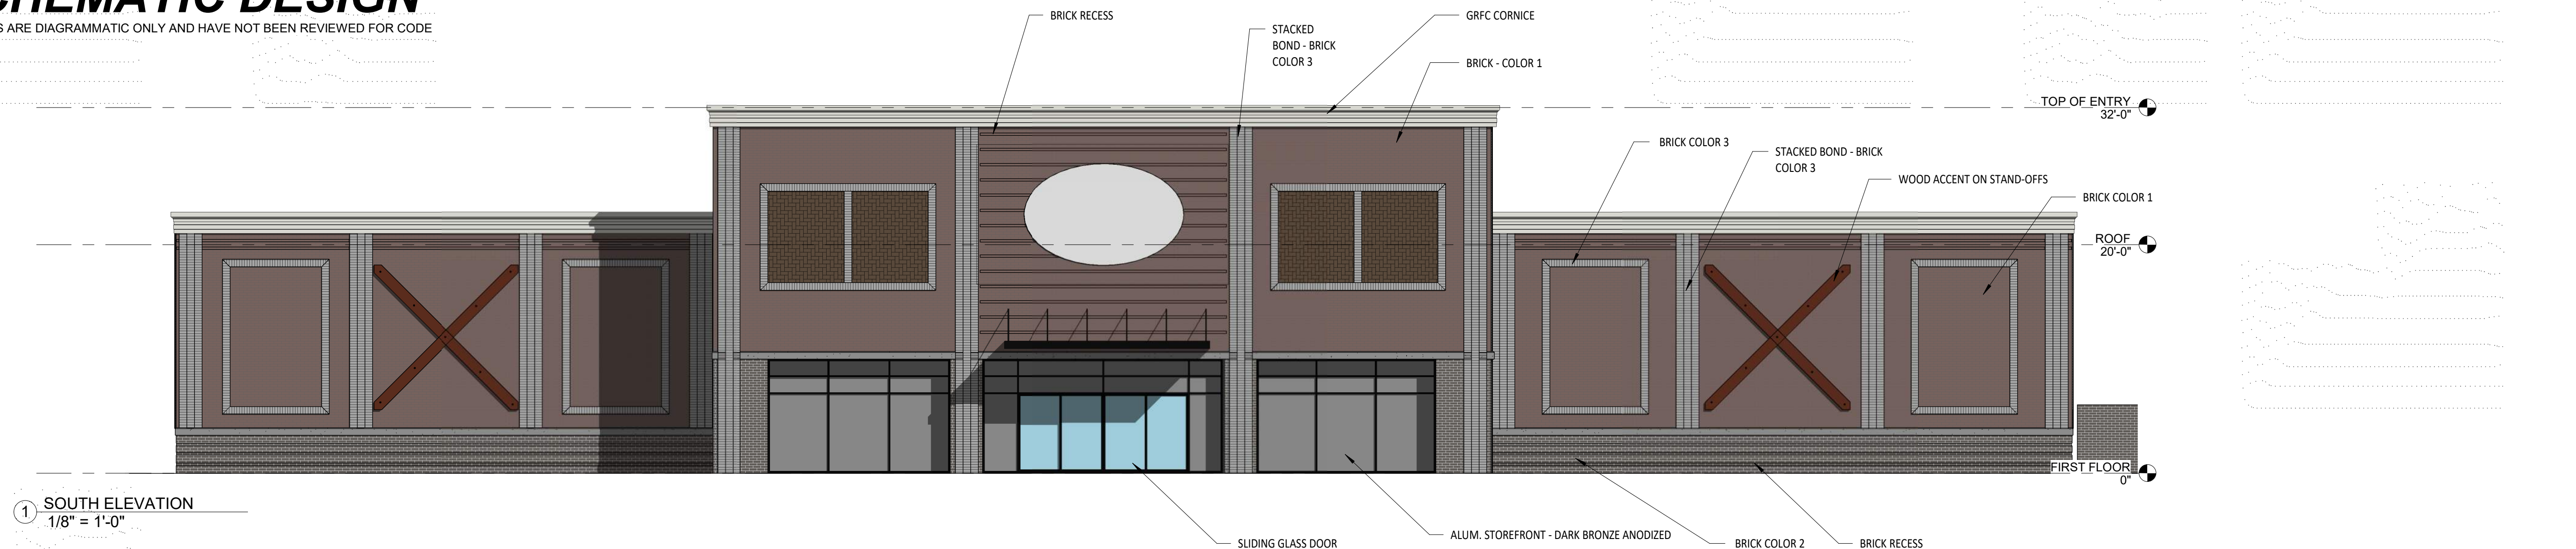

1 SOUTH ELEVATION
1/8" = 1'-0"



2 EAST ELEVATION
1/8" = 1'-0"

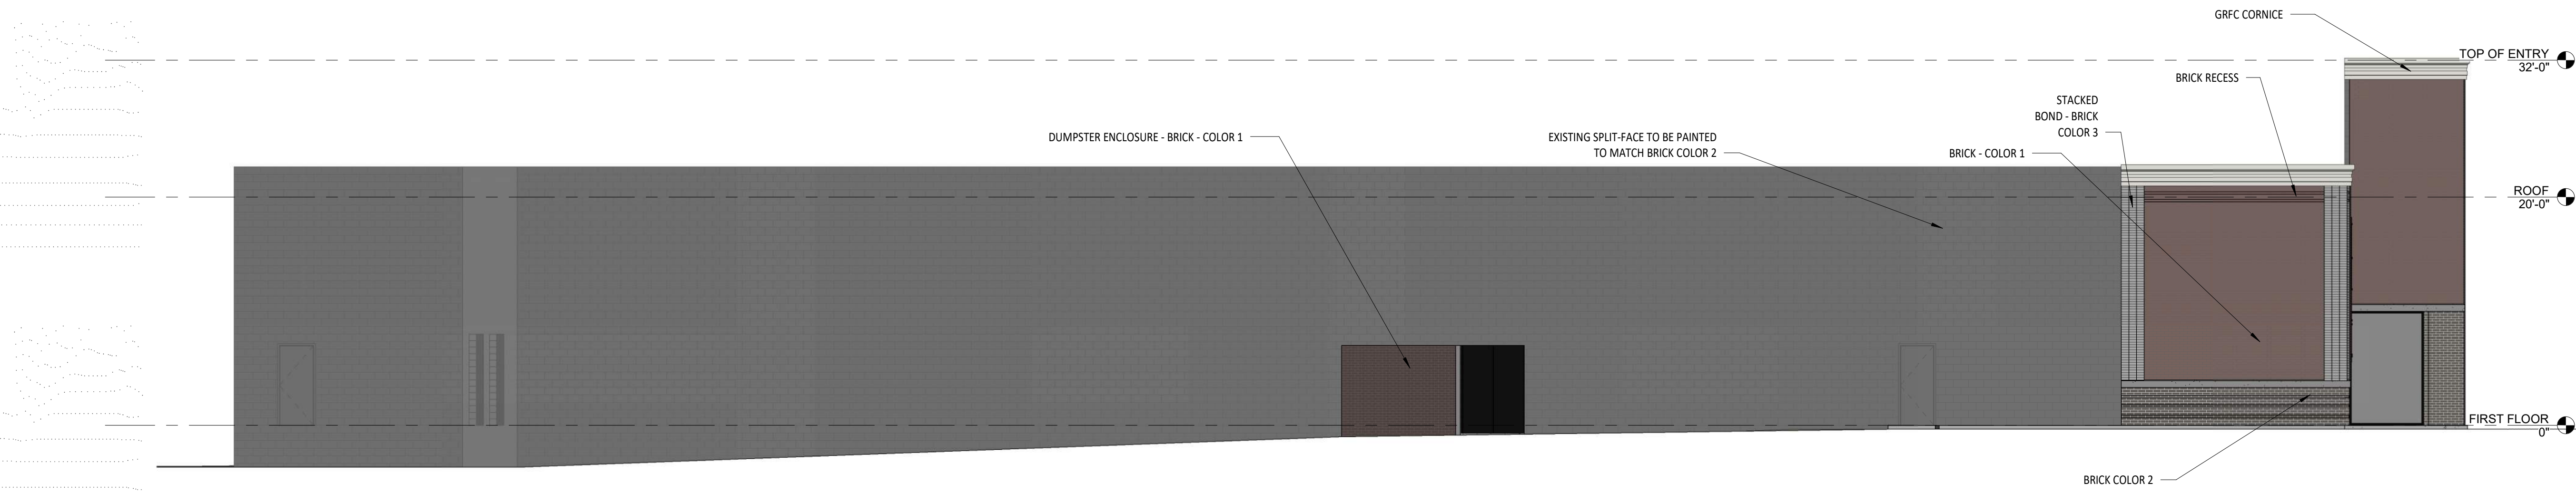

3 WEST ELEVATION
1/8" = 1'-0"



BRICK COLOR 1



BRICK COLOR 2



BRICK COLOR 3



DESIGN INITIATIVE GROUP

DESIGN INITIATIVE GROUP
1070 DAVIDSON ROAD
LEXINGTON, SC 29072
PH: (803) 258-8274 | info@digsc.com

PSA PINEVILLE
9810 PINEVILLE-MATTHEWS ROAD
PINEVILLE, NC

9.6.23

PROPOSED
ELEVATIONS

NUMBER

A4.1

COPYRIGHT © 2020 DESIGN INITIATIVE GROUP, INC. ALL RIGHTS RESERVED.