


1 OVERALL SITE LAYOUT
 SK-1.1 SCALE: 1" = 40' (22X34)
 SCALE: 1" = 80' (11X17)

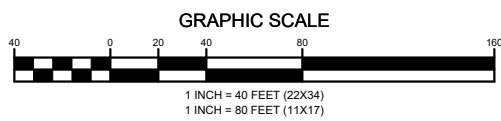

VOGUE TOWERS

430 CHESTNUT STREET
 SUITE 101-B
 CHATTANOOGA, TN 37402

ENGINEER:



100 N Point Center E, Suite 251, Alpharetta, GA 30022
 470.318.6119

REV	DATE	RECORD OF ISSUE	BY	CHK
A	10/08/2021	ZONING	KC	EB
B	03/16/2022	SITE SKETCH	KC	EB

SITE NAME:

SUGAR CREEK

SITE NUMBER:

NC-091

SITE ADDRESS:

DORMAN ROAD
 PINEVILLE, NC 28134



OVERALL
 SITE LAYOUT

DRAWN BY: KC

CHECKED BY: EB

PROJECT MANAGER: MS

SHEET NUMBER: SK-1.1

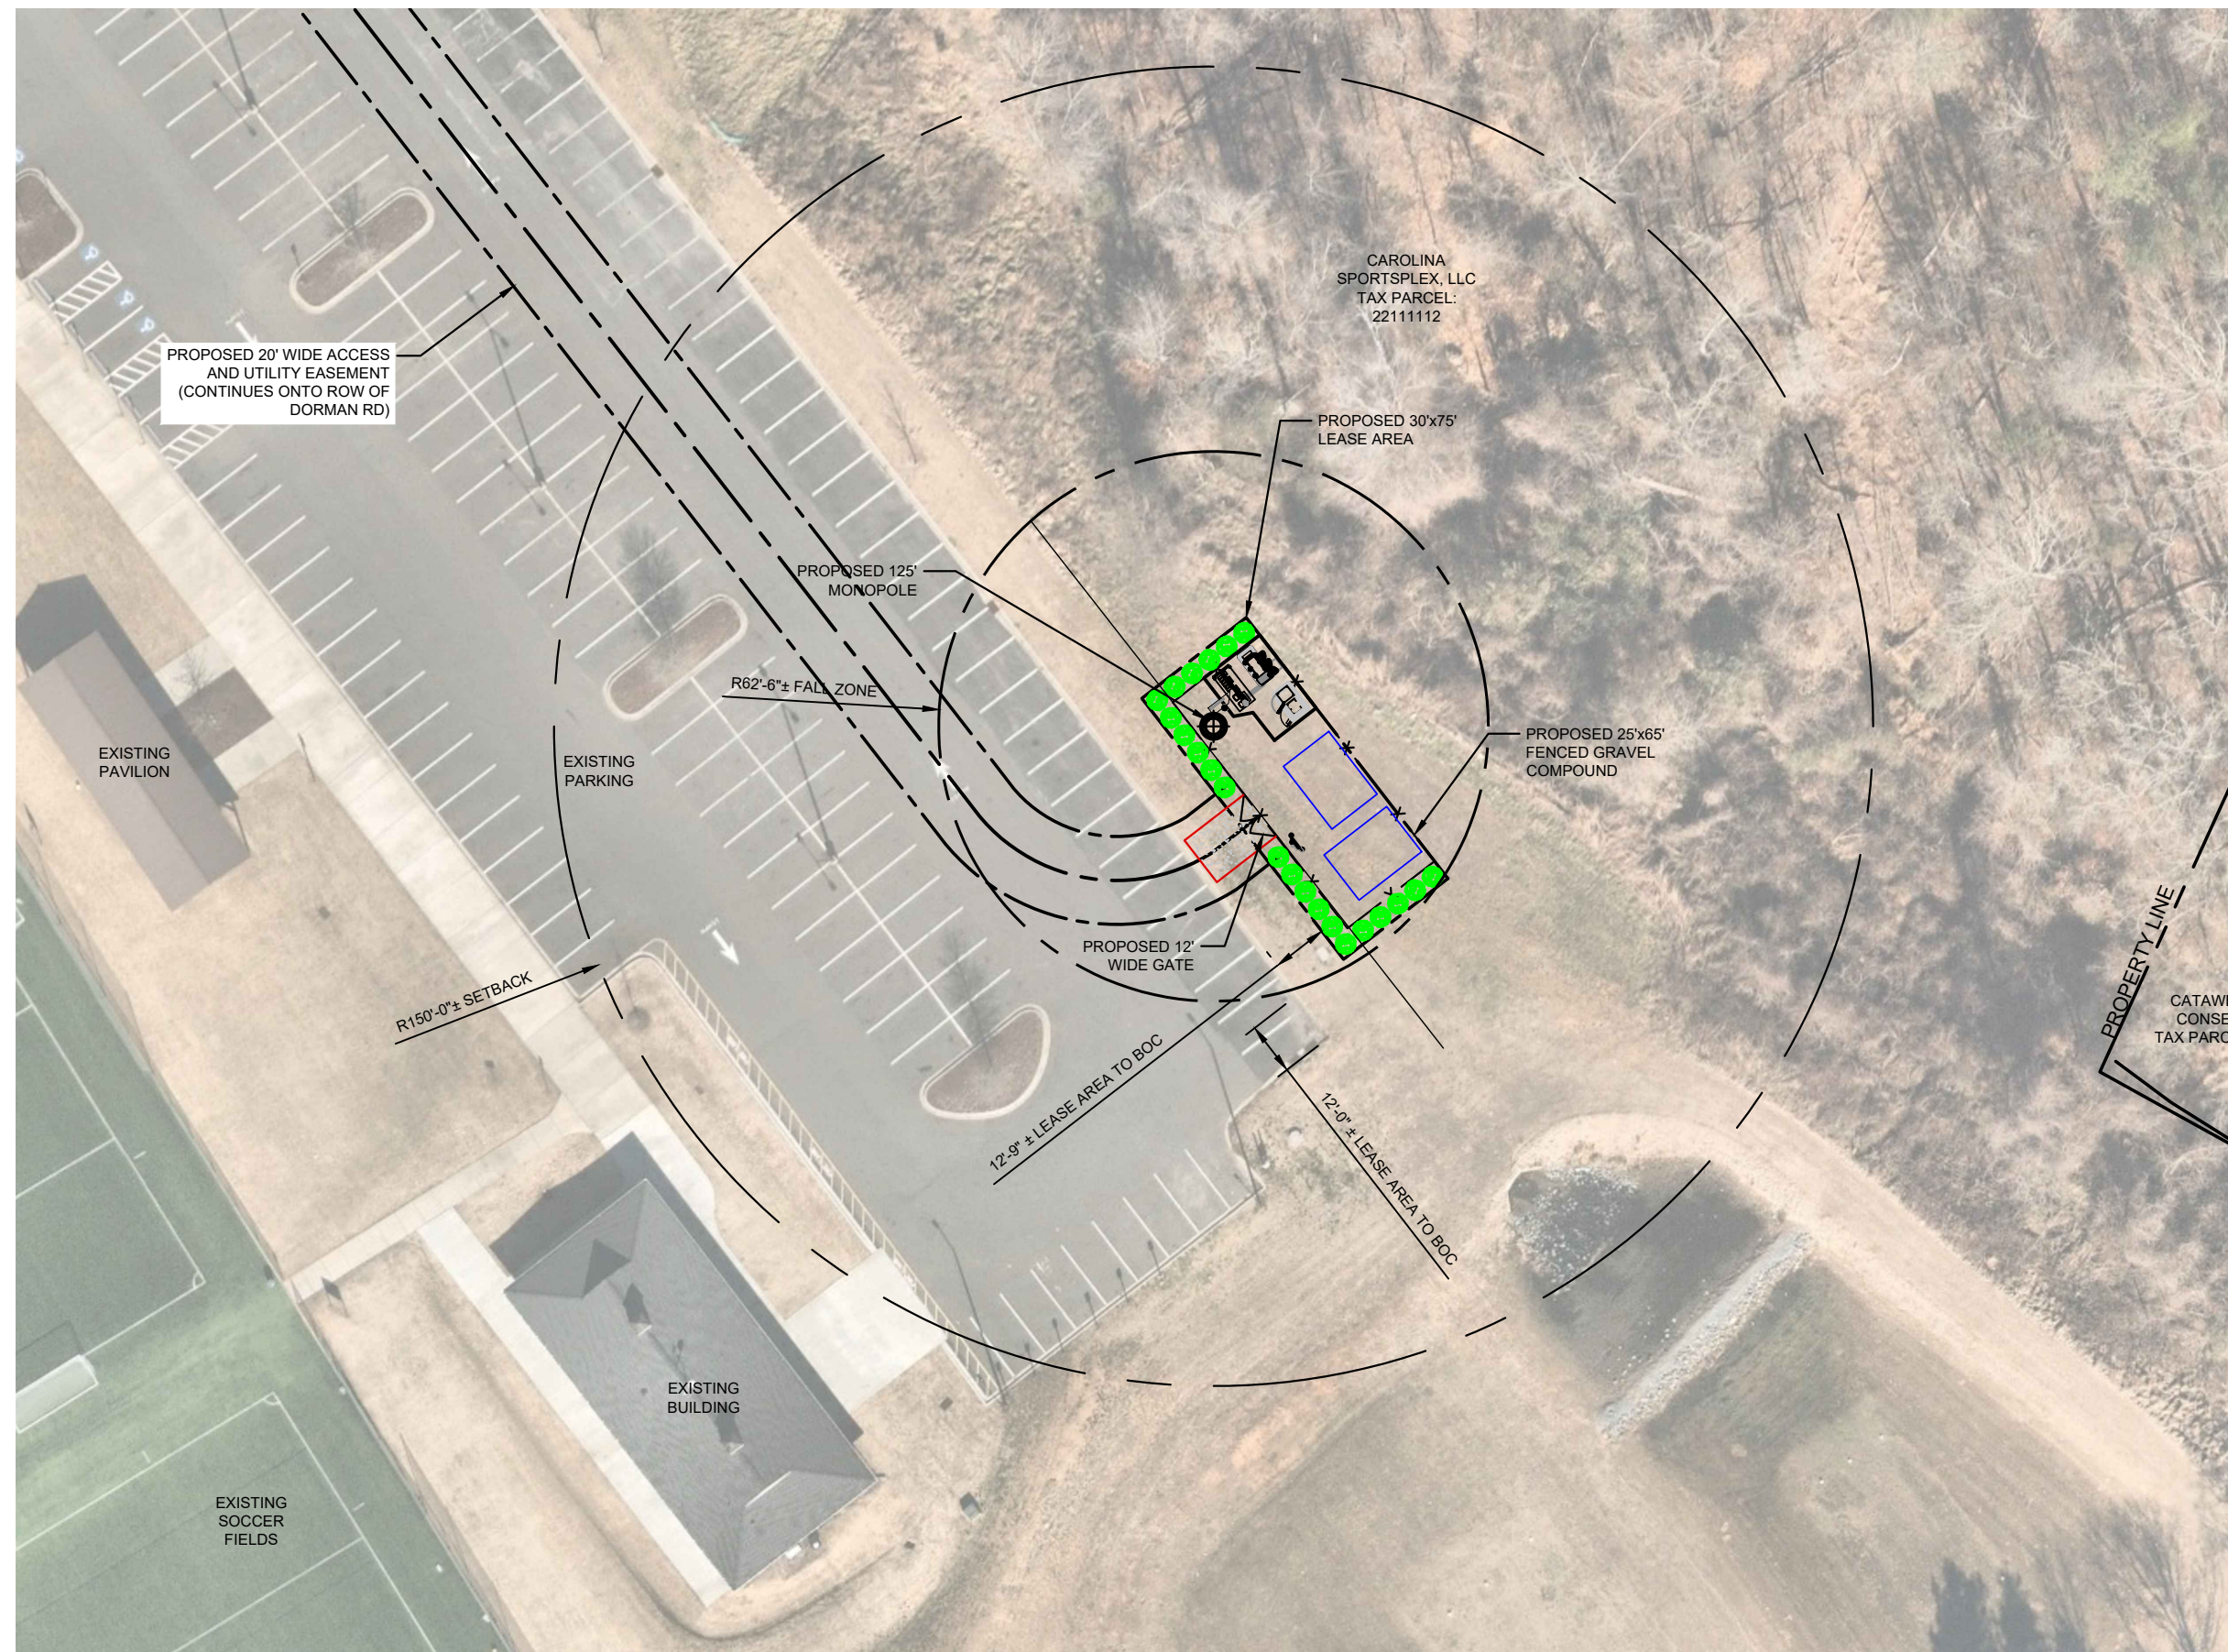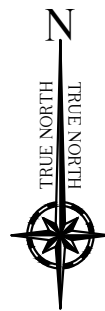

**VOGUE
TOWERS**

430 CHESTNUT STREET
SUITE 101-B
CHATTANOOGA, TN 37402

ENGINEER:



100 N Point Center E, Suite 251, Alpharetta, GA 30022
470.318.6119

REV	DATE	RECORD OF ISSUE	BY	CHK
A	10/08/2021	ZONING	KC	EB
B	03/16/2022	SITE SKETCH	KC	EB

SITE NAME:

SUGAR CREEK

SITE NUMBER:

NC-091

SITE ADDRESS:

DORMAN ROAD
PINEVILLE, NC 28134

**OVERALL
SITE LAYOUT**


DRAWN BY: KC

CHECKED BY: EB

PROJECT MANAGER: MS

SHEET NUMBER: SK-1.2

1 OVERALL SITE LAYOUT
SK-1.2
SCALE: 1" = 20' (22X34)
SCALE: 1" = 40' (11X17)

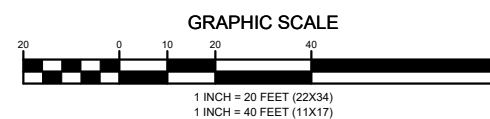



VOGUE TOWERS

430 CHESTNUT STREET
SUITE 101-B
CHATTANOOGA, TN 37402

ENGINEER:



100 N Point Center E, Suite 251, Alpharetta, GA 30022
470.318.6119

REV	DATE	RECORD OF ISSUE	BY	CHK
A	10/08/2021	ZONING	KC	EB
B	03/16/2022	SITE SKETCH	KC	EB

SITE NAME:

SUGAR CREEK

SITE NUMBER:

NC-091

SITE ADDRESS:

DORMAN ROAD
PINEVILLE, NC 28134

ENLARGED COMPOUND LAYOUT

DRAWN BY: KC

CHECKED BY: EB

PROJECT MANAGER: MS

SHEET NUMBER: SK-1.3

1 ENLARGED COMPOUND LAYOUT
SCALE: 1" = 5' (22X34)
SCALE: 1" = 10' (11X17)

