

STATION OPTION 1	
SUBSTATION	\$2,130,000
TRANSMISSION	\$200,000
DISTRIBUTION TIES	\$300,000

STATION OPTION 2	
SUBSTATION	\$2,330,000
TRANSMISSION	\$20,000
DISTRIBUTION TIES	\$700,000

STATION OPTION 3	
SUBSTATION	\$2,130,000
TRANSMISSION	\$20,000
DISTRIBUTION TIES	\$700,000


STATION OPTION 4	
SUBSTATION	\$2,130,000
TRANSMISSION	\$20,000
DISTRIBUTION TIES	\$700,000

NOTES:

1. ALL DISTRIBUTION TIES ASSUME PLAN TO PROVIDE TWO CIRCUITS (20 MW) TO DOWNS/ NATION FORD AREA, TWO CIRCUITS (20 MW) FOR MAIN STREET/ PRESTON PARK/ TIES TO JACK HUGHES, AND ONE CIRCUIT (10 MW) TO CAMPBELL SOUP/ INDUSTRIAL DR. AREA.
2. DISTRIBUTION ROUTES ARE VERY SPECULATIVE AND WILL BE GOVERNED BY PROGRESS OF DEVELOPMENT.

SITE NOTES:
ASSUME ALL AERIAL TRANSMISSION AND DISTRIBUTION WEST OF HWY 51 BRIDGE.

SITE NOTES:
ACCESS THROUGH PRESTON PARK.
ASSUME ADDITIONAL PERMITTING AND MITIGATION FOR FLOOD AREAS.

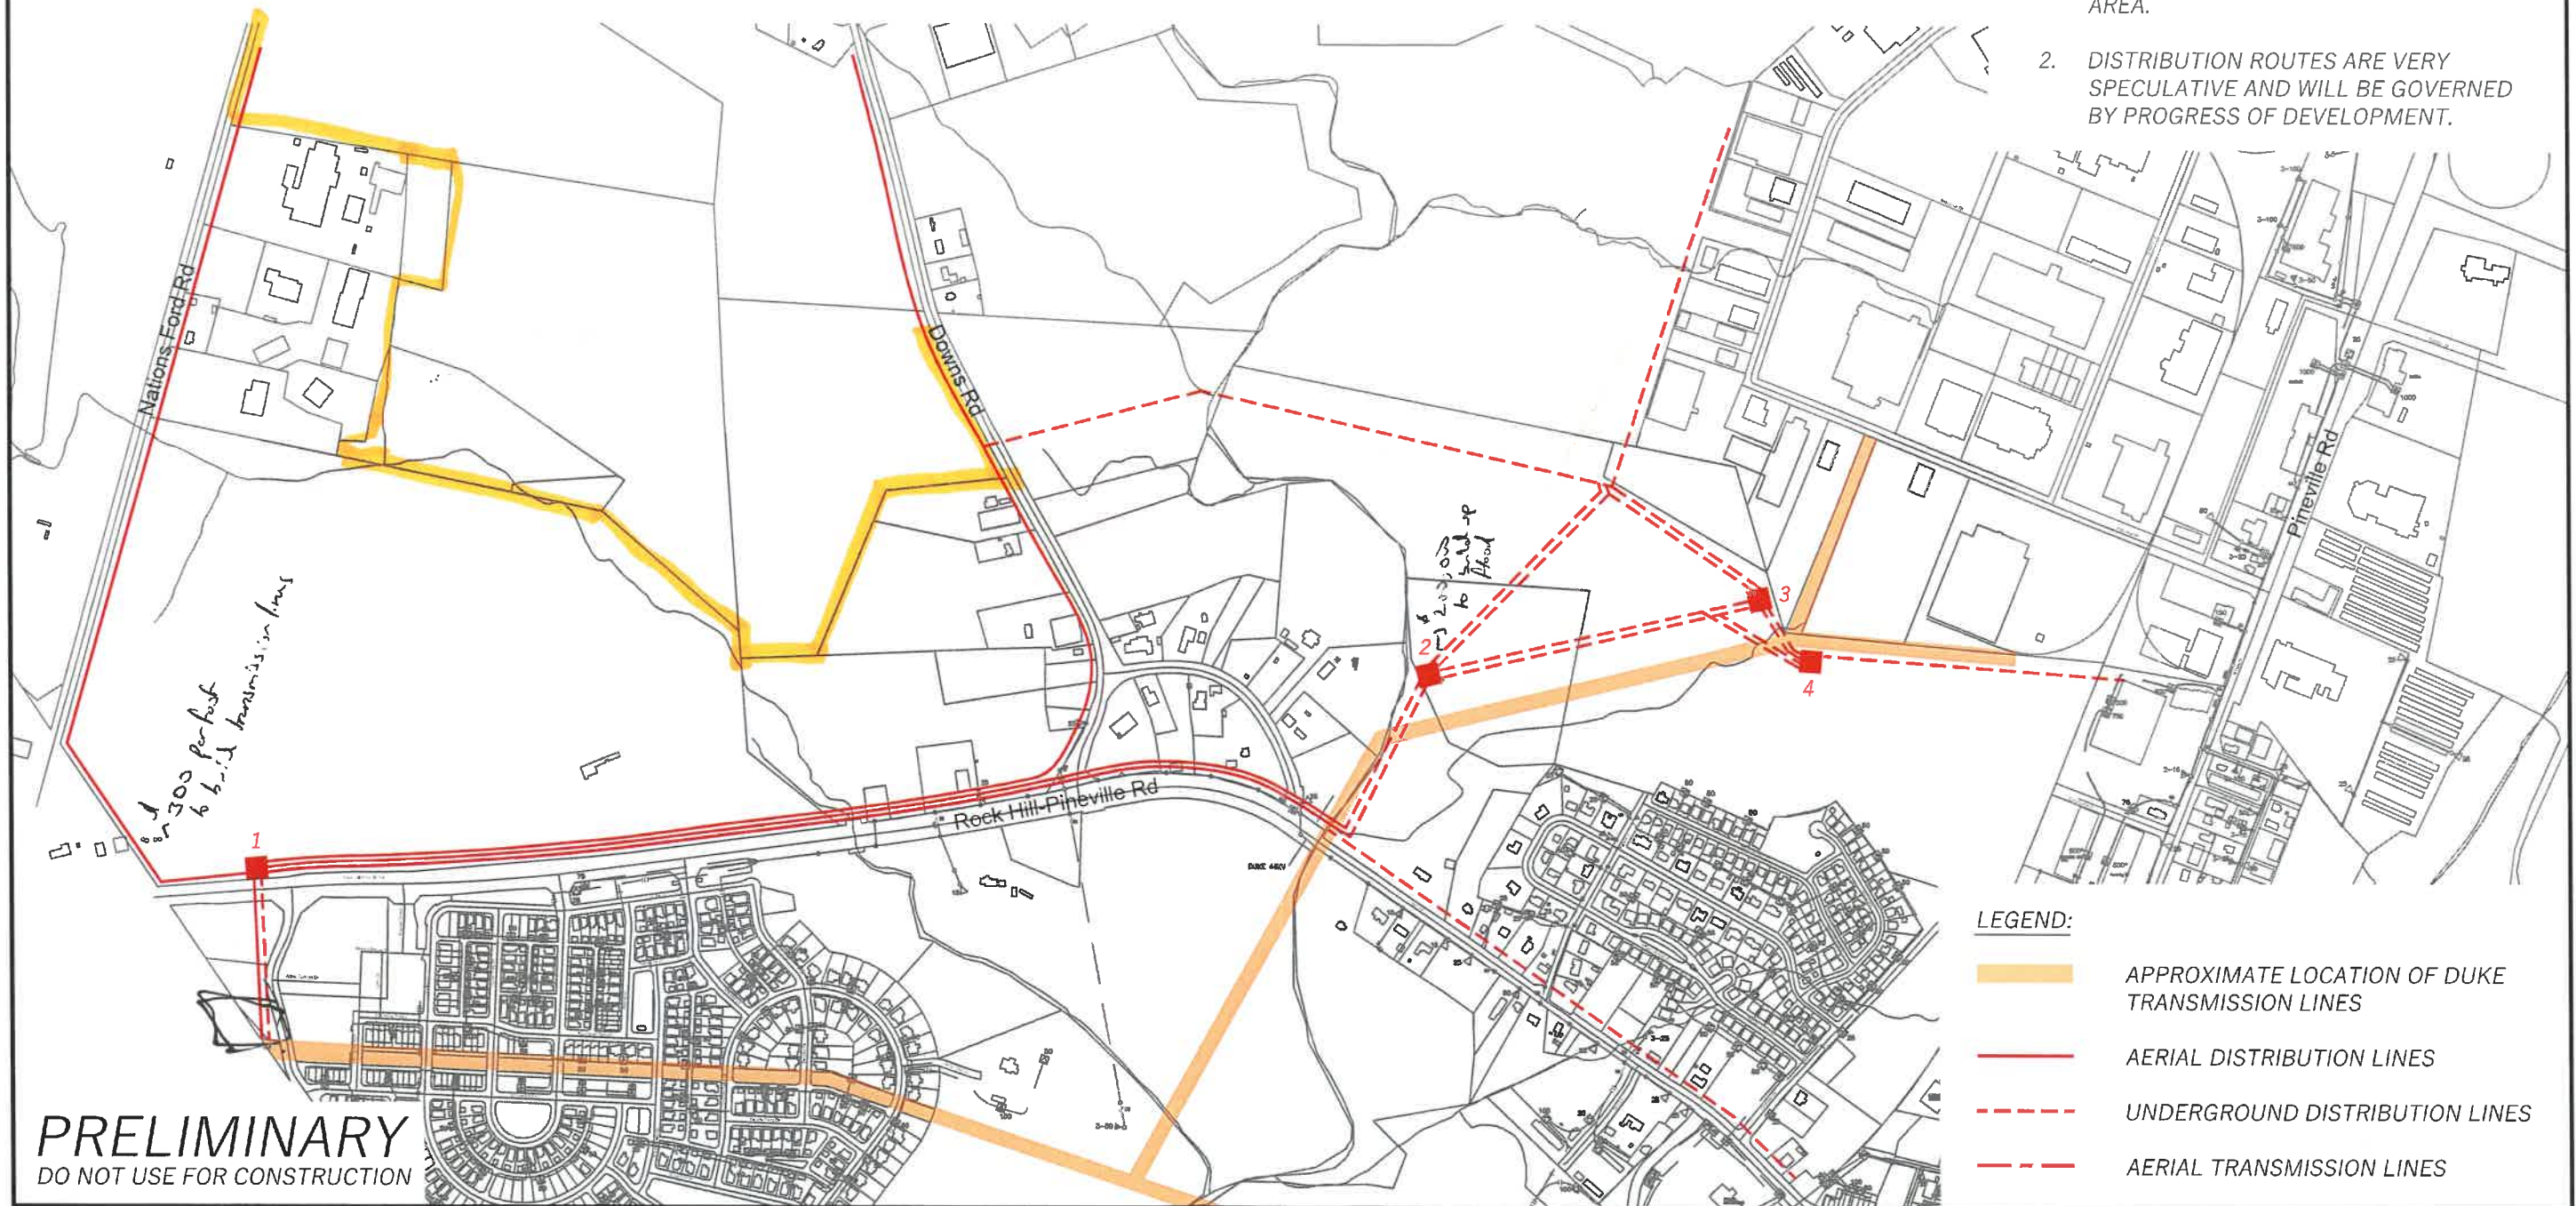

PRELIMINARY
DO NOT USE FOR CONSTRUCTION

REVISIONS			REVISIONS		
NO.	DATE	DESCRIPTION	NO.	DATE	DESCRIPTION

SCALE: N.T.S.
DATE ISSUED: 5-19-20
DESIGNED BY: A.J.M.
DRAWN BY: K.E.V.
CHECKED BY: A.J.M.
APPROVED BY: A.J.M.

Electric Transmission, Distribution, & Substations
SCADA Systems; Load Management
Peak Generation; Utility Rates
GIS/Mapping

SOUTHEASTERN
Consulting Engineers, Inc.
600 Mineral Lane, P.O. Box 240436, Charlotte, NC 28224
TEL (704) 523-6045 FAX (704) 523-8317 License No.: F-0181

TOWN OF PINEVILLE PINEVILLE, NORTH CAROLINA	DRAWING NO.: 985-06
SITE OPTIONS FOR DELIVERY #3	SHEET 1 OF 1